


R-10

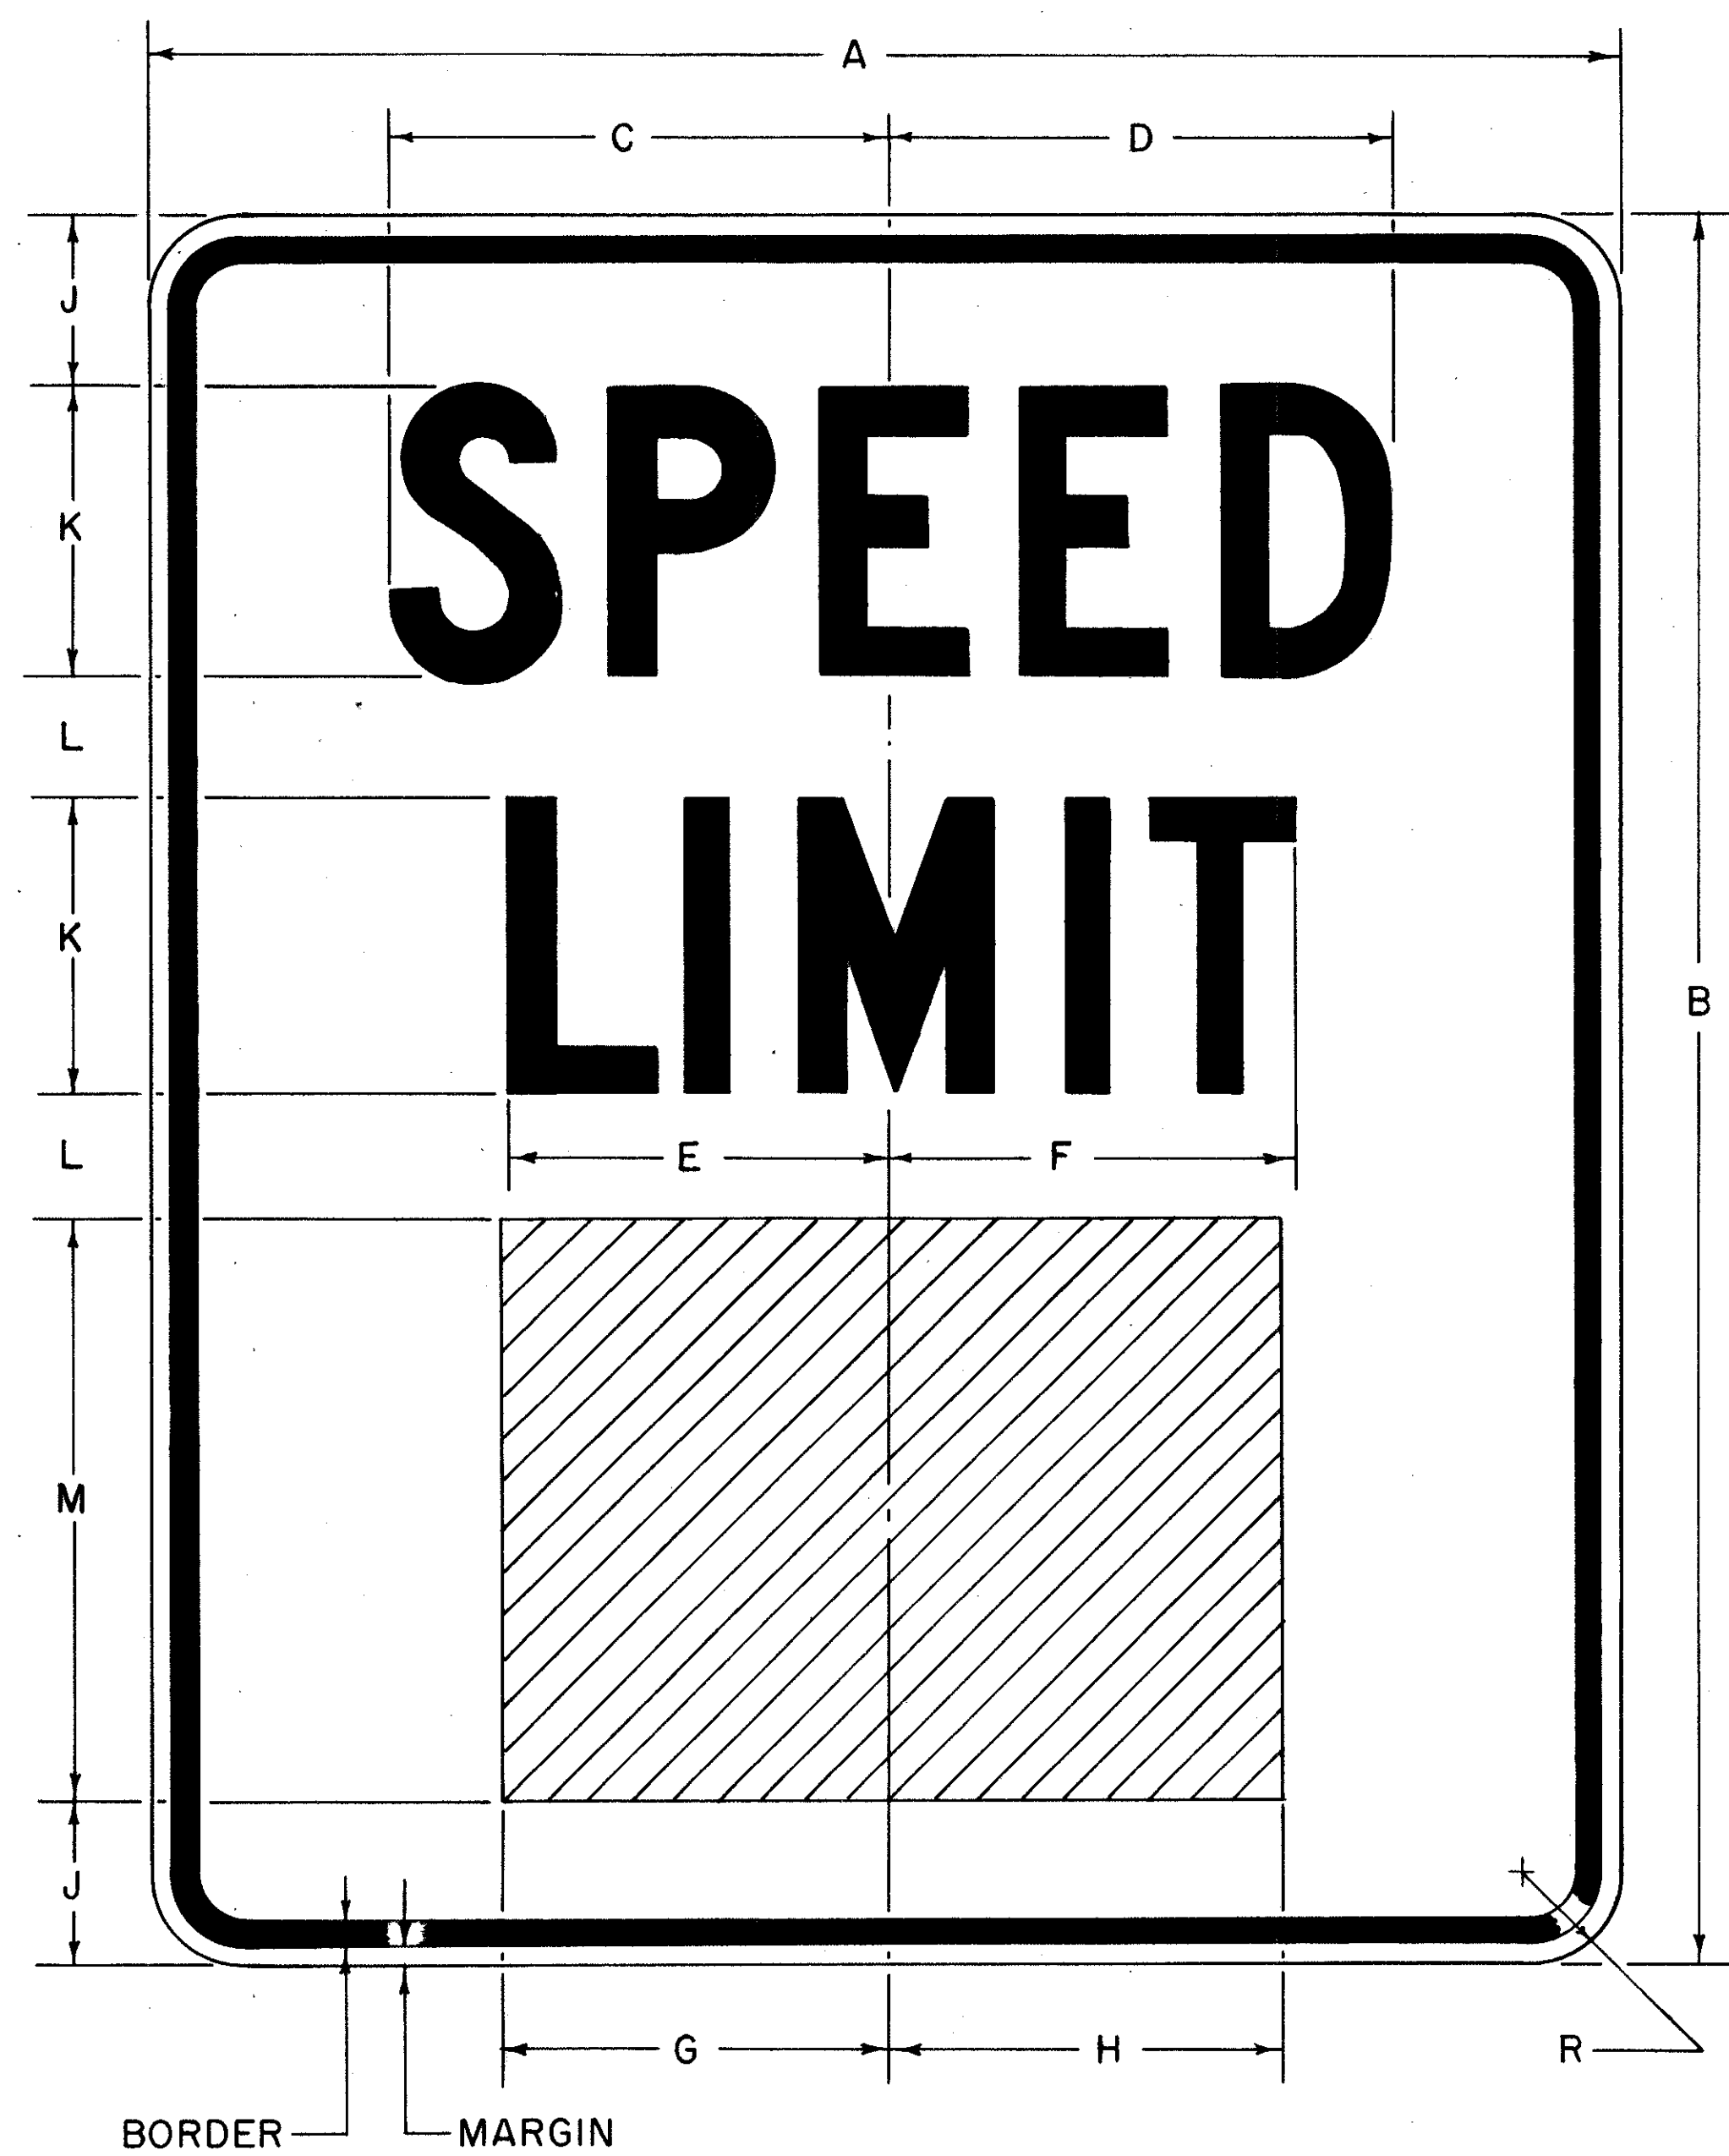

NOTE:
ALL DIMENSIONS ARE IN INCHES
UNLESS OTHERWISE SHOWN.

G		2		0	H
6 1/2	8"D	5.37	1.87	5.62	6 3/8
8 1/32	10"D	6.70	2.25	7.00	7 13/16
13	16"D	10.74	3.75	11.24	12 3/4
G		2		5	H
6 1/4	8"D	5.37	1.75	5.37	6 1/4
7 13/16	10"D	6.70	2.25	6.70	7 15/16
12 1/2	16"D	10.74	3.50	10.74	12 1/2

	S		P		E		E		D
4"D	2.69	.45	2.69	.42	2.43	.47	2.43	.47	2.68
5"C	2.73	.89	2.73	.83	2.50	.93	2.50	.93	2.74
8"D	5.37	1.43	5.37	1.34	4.87	1.50	4.87	1.50	5.37
	L		I		M		I		T
4"D	2.43	.40	.62	1.00	3.09	1.00	.62	.56	2.43
5"C	2.50	.50	.70	1.24	3.23	1.24	.70	.70	2.50
8"D	4.87	.80	1.25	2.00	6.18	2.00	1.25	1.12	4.87

G		7		0	H
6 7/16	8"D	5.38	1.47	5.63	6 1/16
8	10"D	6.72	1.83	7.00	7 9/16
12 7/8	16"D	10.76	2.94	11.24	12 1/16
G		6		0	H
6 1/2	8"D	5.37	1.87	5.62	6 3/8
8 1/8	10"D	6.70	2.37	7.00	7 31/32
13 1/16	16"D	10.74	3.87	11.24	12 25/32
G		5		5	H
6 1/16	8"D	5.37	1.87	5.37	6 9/16
7 13/16	10"D	6.70	2.25	6.70	7 7/8
12 5/8	16"D	10.74	3.75	10.74	12 5/8

G		3		0	H	G	3		5	H	G	4		0	H	G	4		5	H	G	5		0	H
6 23/32	8"D	5.37	2.12	5.62	6 13/32	6 17/32	5.37	2.12	5.37	6 11/32	7 7/32	5.87	2.50	5.62	6 25/32	7 1/32	5.87	2.50	5.37	6 23/32	6 1/2	5.37	1.87	5.62	6 3/8
8 7/16	10"D	6.70	2.75	7.00	8	8 5/32	6.70	2.62	6.70	7 7/8	9 1/16	7.32	3.25	7.00	8 1/2	8 25/32	7.32	3.12	6.70	8 3/8	8 3/32	6.70	2.37	7.00	8
13 1/2	16"D	10.74	4.37	11.24	12 27/32	13 1/16	10.74	4.25	10.74	12 11/16	14 1/2	11.74	5.12	11.24	13 5/8	14 1/16	11.74	5.00	10.74	13 13/32	13	10.74	3.87	11.24	12 27/32

CODE NUMBER	VALUES															
	A	B	C	D	E	F	G	H	J	K	L	M	R	BORDER	MARGIN	
R-10-18	18	24	7 3/8	7 3/8	5 7/8	6 5/16	-	-	2 7/16	4"D	1 9/16	8"D	1 1/2	3/8	3/8	
R-10-24	24	30	8 7/16	8 5/16	6 3/8	6 15/16	-	-	3	5"C	2	10"D	1 1/2	1/2	1/2	
R-10-48	48	60	15 15/16	15 11/16	11 3/4	12 5/8	-	-	7 3/4	8"D	6 1/4	16"D	3	7/8	3/4	

BUREAU OF TRAFFIC
OHIO DEPARTMENT OF HIGHWAYS

TRAFFIC
SIGNS

R-10

DATE
4-14-69

APPROVED _____
ENGINEER OF TRAFFIC