


R-43L-36

FED. RD. DIVISION	STATE	PROJECT	
2	OHIO		


112  
141

LAK-2-0.02

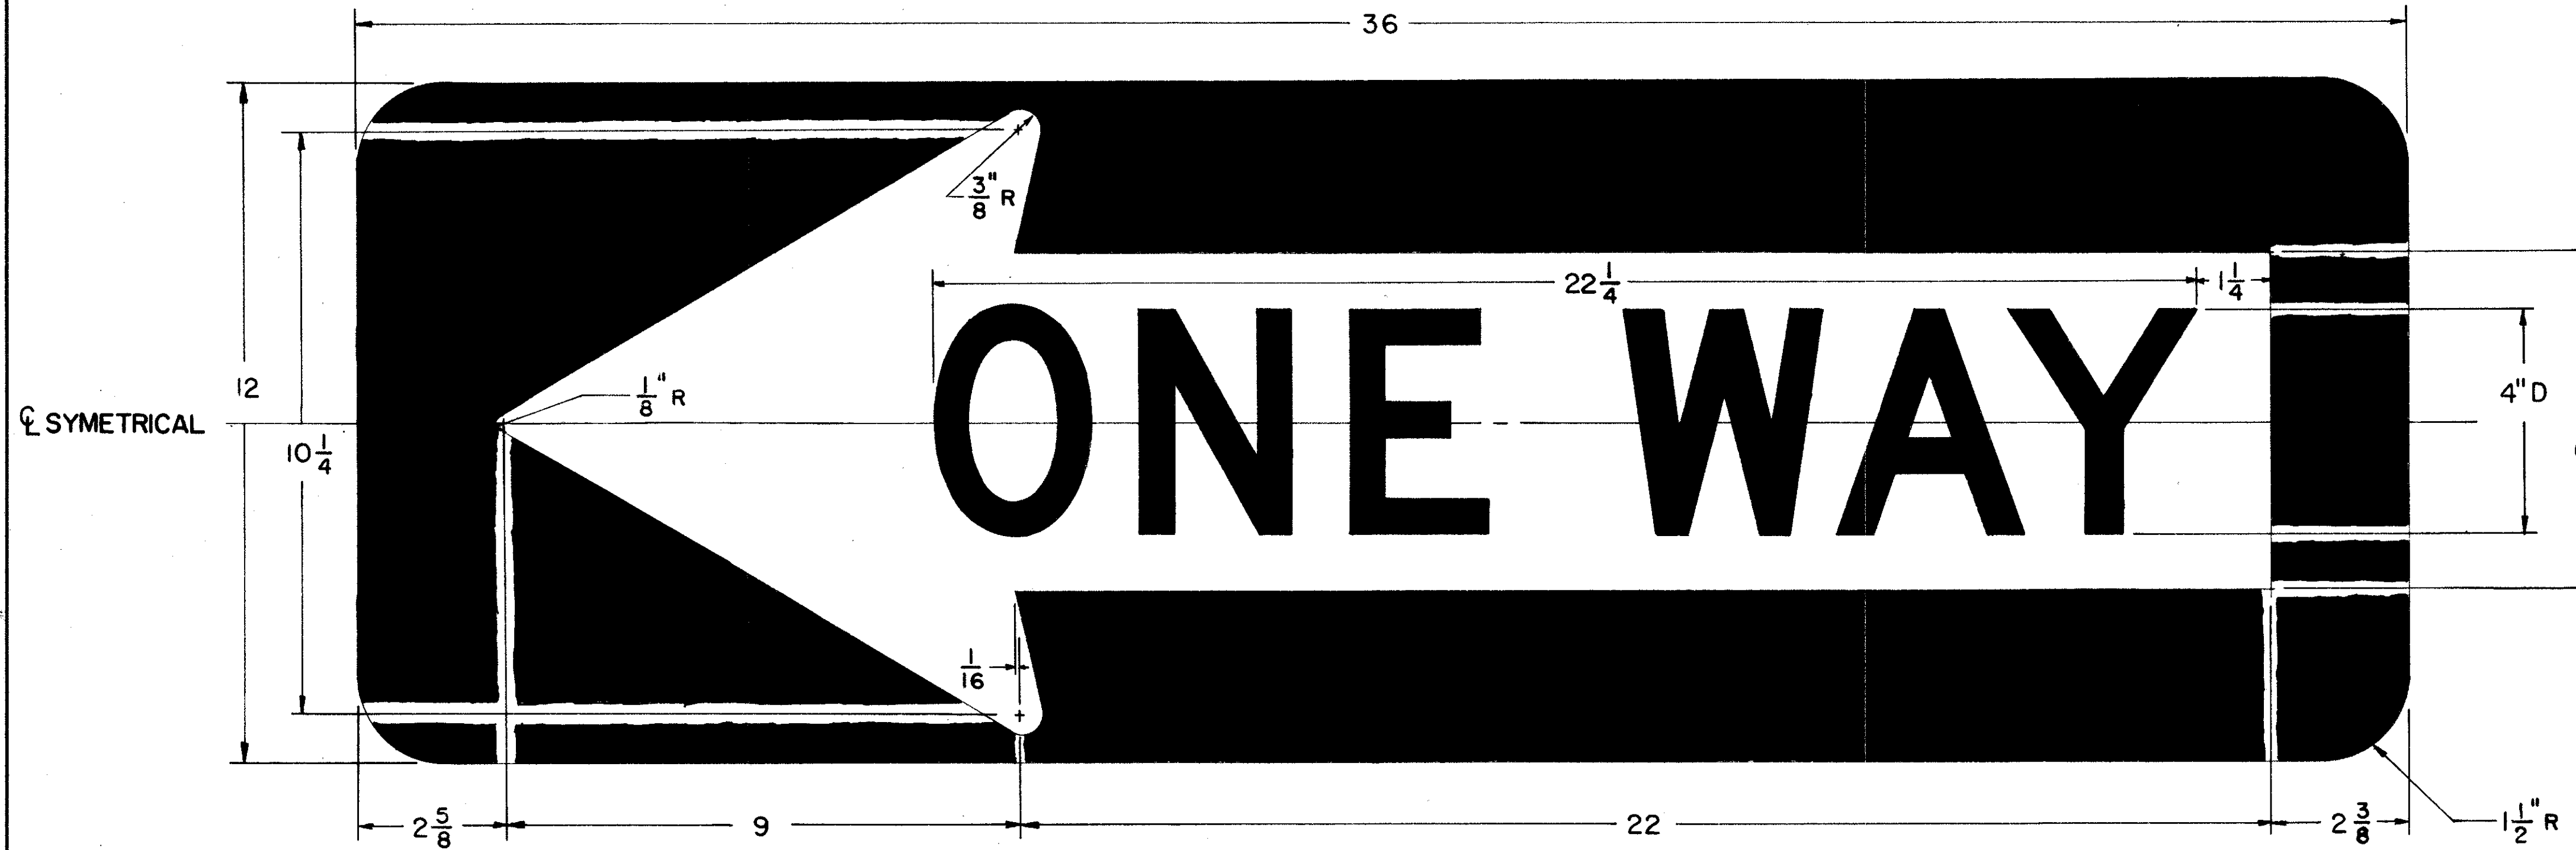

	O	N	E	W	A	Y	TOTAL					
4"D	2.81	.80	2.69	1.00	2.44	2.44	3.50	.14	3.34	-.30	3.38	22 1/4

R-43R-36

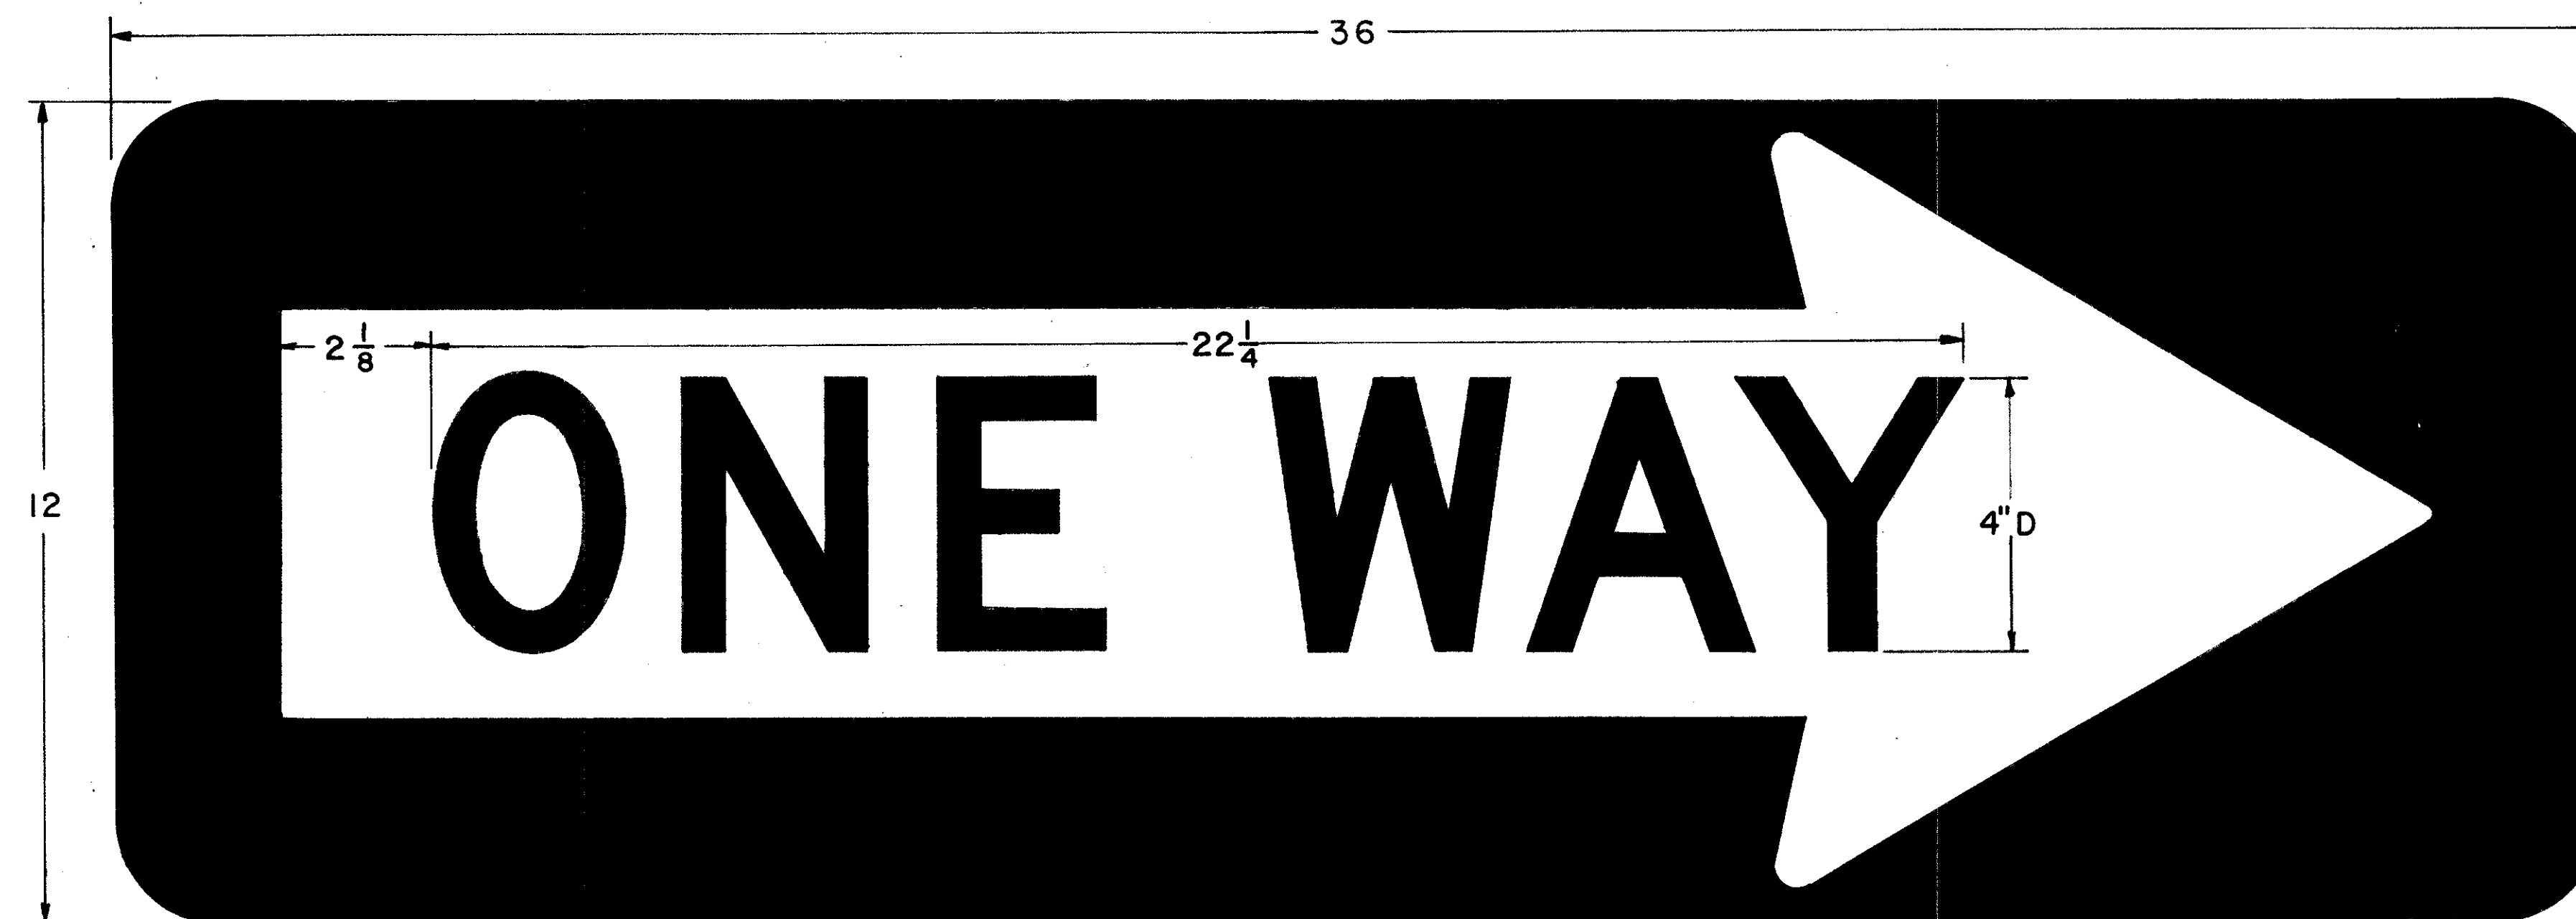

NOTE: ALL DIMENSIONS ARE IN INCHES UNLESS OTHERWISE SHOWN.

FOR ARROW DIMENSIONS SEE R-43L-36 ABOVE.

BUREAU OF TRAFFIC OHIO DEPARTMENT OF HIGHWAYS		
TRAFFIC SIGNS	R-43L R-43R	DATE 10-16-65 3-15-66
APPROVED _____ ENGINEER OF TRAFFIC		

R-43L-36, R-43R-36