


BRIDGE DATA




FHWA REGION	STATE	PROJECT
5	OHIO	

LAKE COUNTY
LAK-2/91-0.31/4.56




+ ASPHALT OVERLAYED

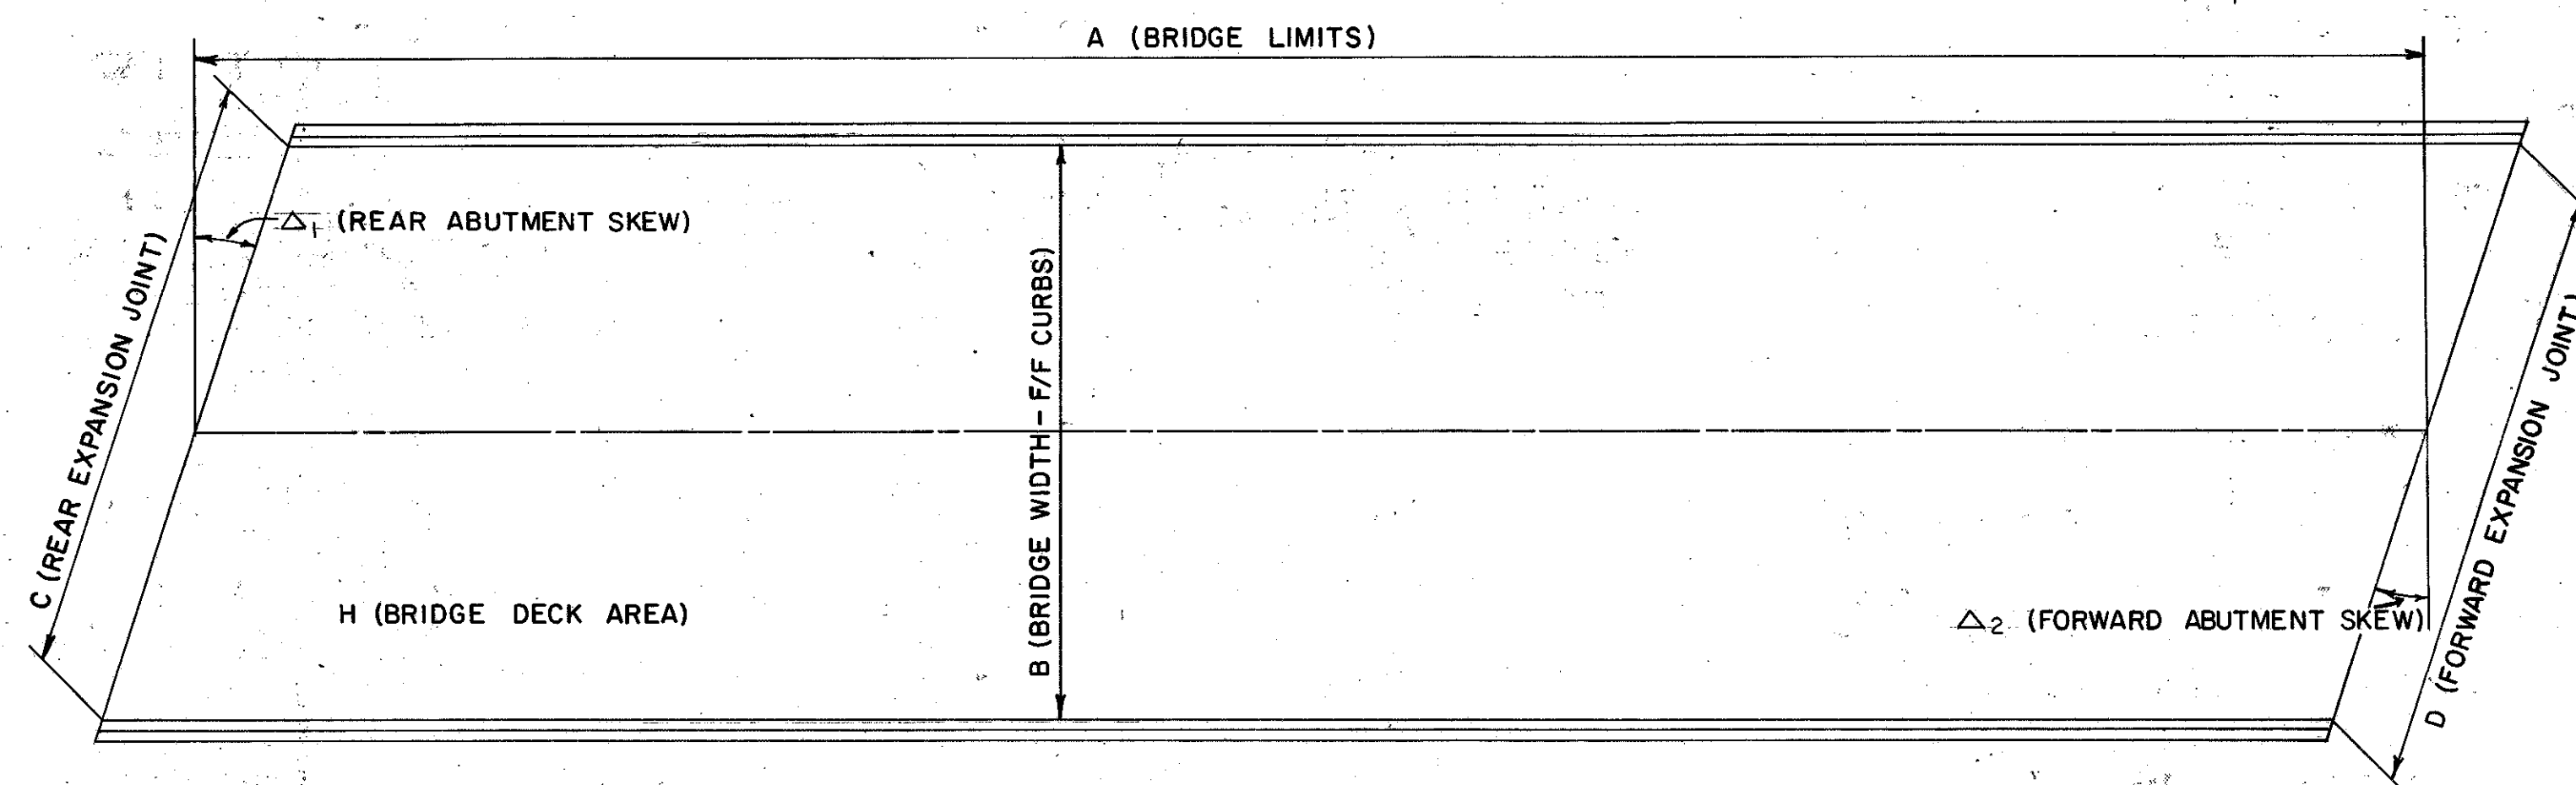

BRIDGE NO.	Δ ₁	Δ ₂	A	B	C	D	E	F	G	H			
LAK-2-0031 L	4° 55'	4° 55'	144.50'	63'-8"	63.90'	63.90'	24.5"	.036'/FT	-	1023 S.Y.	+		
LAK-2-0031 R	4° 55'	4° 55'	144.50'	51'-8"	51.86'	51.86'	24.5"	.036'/FT	1/2"/FT	830 S.Y.	+		
LAK-2-0055 L	10° 00'	10° 00'	165.56'	63'-8"	64.65'	64.65'	8.75"	3/16"/FT	3/16"/FT	1148 S.Y.	+		
LAK-2-0055 R	10° 00'	10° 00'	165.56'	51'-8"	52.47'	52.47'	8.75"	3/16"/FT	3/16"/FT	932 S.Y.	+		
LAK-2-0105 L	-4° 49'	-4° 49'	131.51'	51'-8"	51.85'	51.85'	22"	.024'/FT	-	755 S.Y.	+		
LAK-2-0105 R	-4° 49'	-4° 49'	131.51'	51'-8"	51.85'	51.85'	22"	.024'/FT	1/2"/FT	755 S.Y.	+		
LAK-2-0180 L	5° 35'	5° 35'	165.02'	51'-8"	51.91'	51.91'	8.75"	3/16"/FT	3/16"/FT			NO OVERLAY	REQUIRED
LAK-2-0180 R	5° 35'	5° 35'	165.02'	51'-8"	51.91'	51.91'	8.75"	3/16"/FT	3/16"/FT			NO OVERLAY	REQUIRED
LAK-2-0255 L	34° 12'	34° 12'	148.44'	51'-8"	62.47'	62.47'	8.75"	3/16"/FT	3/16"/FT	830 S.Y.	+		
LAK-2-0255 R	34° 12'	34° 12'	148.44'	51'-8"	62.47'	62.47'	8.75"	3/16"/FT	3/16"/FT	830 S.Y.	+		
LAK-2-0303 L	34° 00'	34° 00'	29.02'	65'-5.5" TO 66'-2.5"	78.96'	79.86'	18.25"	3/16"/FT	3/16"/FT	213 S.Y.	+		
LAK-2-0303 R	34° 00'	34° 00'	29.02'	71'-11" TO 74'-2.5"	86.75'	89.51'	18.25"	3/16"/FT	3/16"/FT	234 S.Y.	+		
LAK-2-0363 L			NO	WORK	REQUIRED								
LAK-2-0363 R			NO	WORK	REQUIRED								
LAK-2-0399 L	-44° 18'	-44° 18'	227.98'	51'-8"	72.19'	72.19'	8.75"	VARIES	VARIES	1283 S.Y.			
LAK-2-0399 R	-44° 18'	-44° 18'	227.98'	51'-8"	72.19'	72.19'	8.75"	VARIES	VARIES	1283 S.Y.	+		
LAK-2-0486 L	26° 25' 45"	26° 25' 45"	144.68'	39'-8"	44.30'	44.30'	24.5"	3/16"/FT	3/16"/FT	638 S.Y.			
LAK-2-0486 R	26° 25' 45"	26° 25' 45"	144.68'	39'-8"	44.30'	44.30'	24.5"	3/16"/FT	3/16"/FT	638 S.Y.			
LAK-2-0530 L			NO	WORK	REQUIRED								
LAK-2-0530 R			NO	WORK	REQUIRED								
* LAK-2-0760 L	0° 00'	0° 00'	71.50'	39'-8"	39.67'	39.67'	14"	3/16"/FT	3/16"/FT	315 S.Y.			
* LAK-2-0760 R	0° 00'	0° 00'	71.50'	39'-8"	39.67'	39.67'	14"	3/16"/FT	3/16"/FT	315 S.Y.	+		
LAK-2-0954 L			NO	WORK	REQUIRED								
LAK-2-0954 R			NO	WORK	REQUIRED								
LAK-2-1169 L	0° 00'	0° 00'	53.50'	39'-8"	39.67'	39.67'	12.25"	3/16"/FT	3/16"/FT	236 S.Y.			
LAK-2-1169 R	0° 00'	0° 00'	53.50'	39'-8"	39.67'	39.67'	12.25"	3/16"/FT	3/16"/FT	236 S.Y.			
LAK-2-1350			NO	WORK	REQUIRED								
LAK-2-1351			NO	WORK	REQUIRED								
LAK-91-0456	-33° 52'	-33° 52'	294.42'	74'-0"	89.12'	89.12'	8.5"	3/16"/FT	3/16"/FT	2040 S.Y.	+		
LAK-2-1262	43° 30' 30"	43° 30' 30"	332.20'	59'-0"	81.35'	81.35'	8.5"	3/16"/FT	3/16"/FT	2171 S.Y.			
LAK-2-0543	26° 06' 46"	26° 06' 46"	246.82'	70'-0"	77.96'	77.96'	8.75"	3/16"/FT	3/16"/FT			NO OVERLAY	REQUIRED

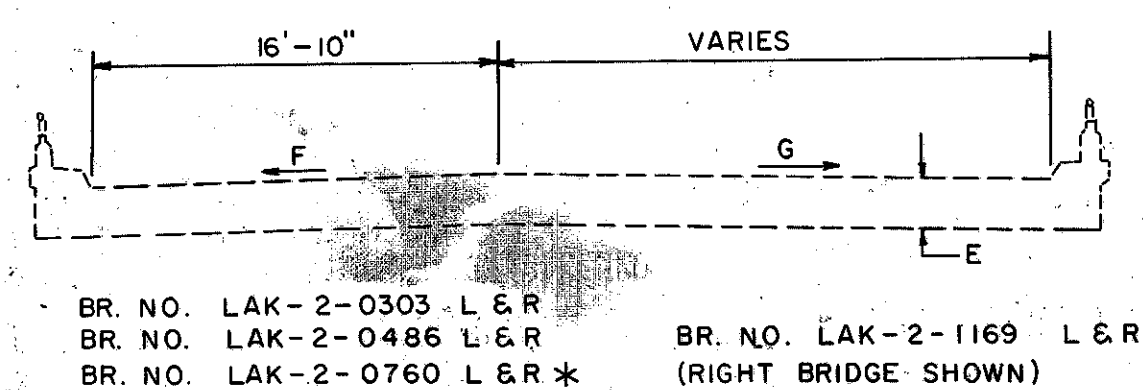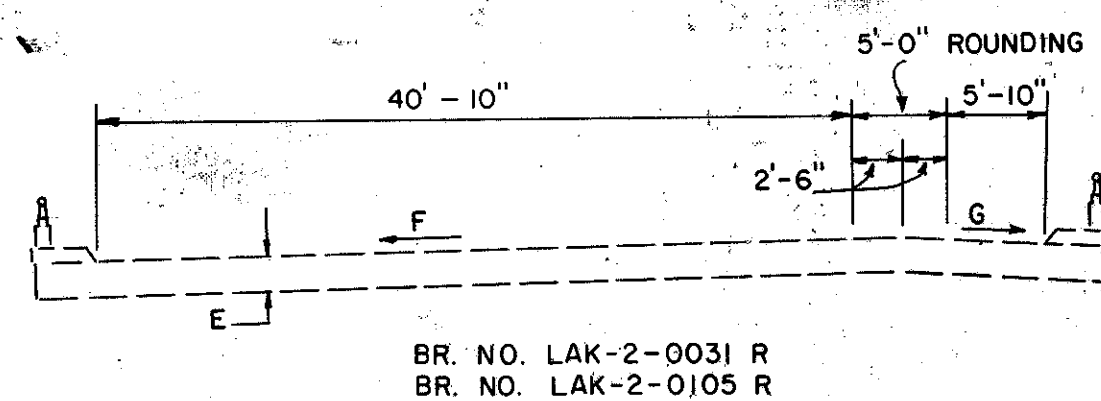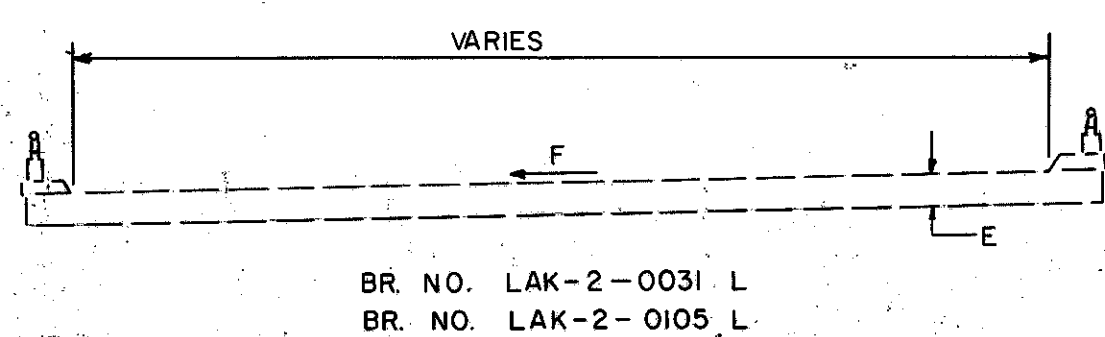

* NOTE: FOR STRUCTURES LAK-2-0760 L&R, PROJECT A STRAIGHT GRADE BETWEEN JOINTS WHEN PLACING ITEMS 845 TO DELETE SAGS EXISTING ON EACH DECK. AN EXTRA QUANTITY OF ITEM 845 - LATEX MODIFIED CONCRETE VARIABLE THICKNESS HAS BEEN INCLUDED IN THE GENERAL SUMMARY FOR THIS PURPOSE.

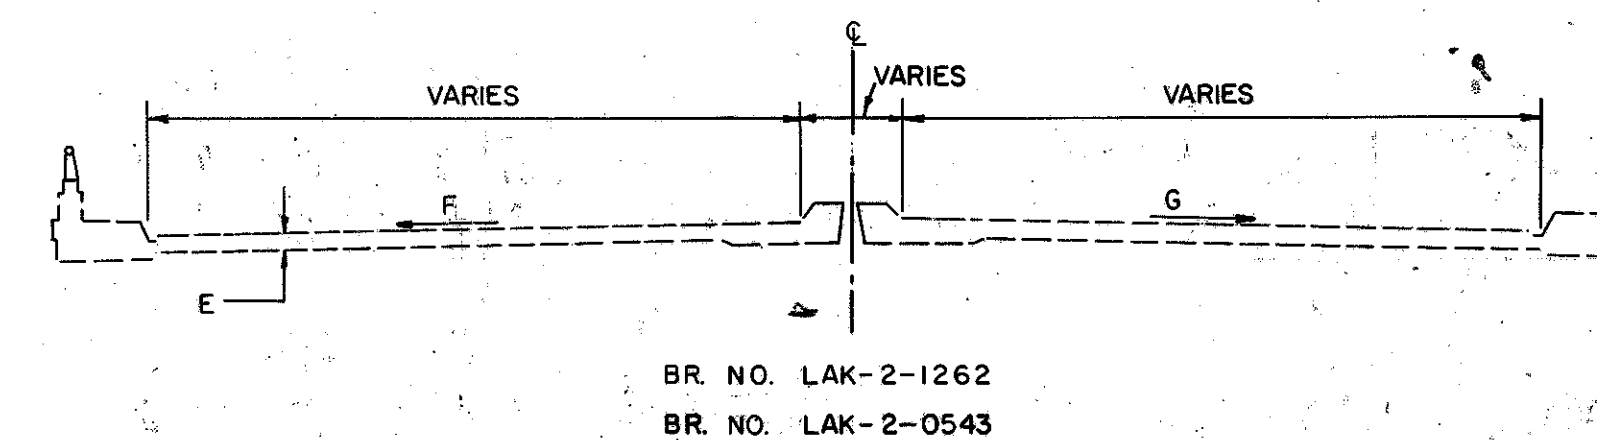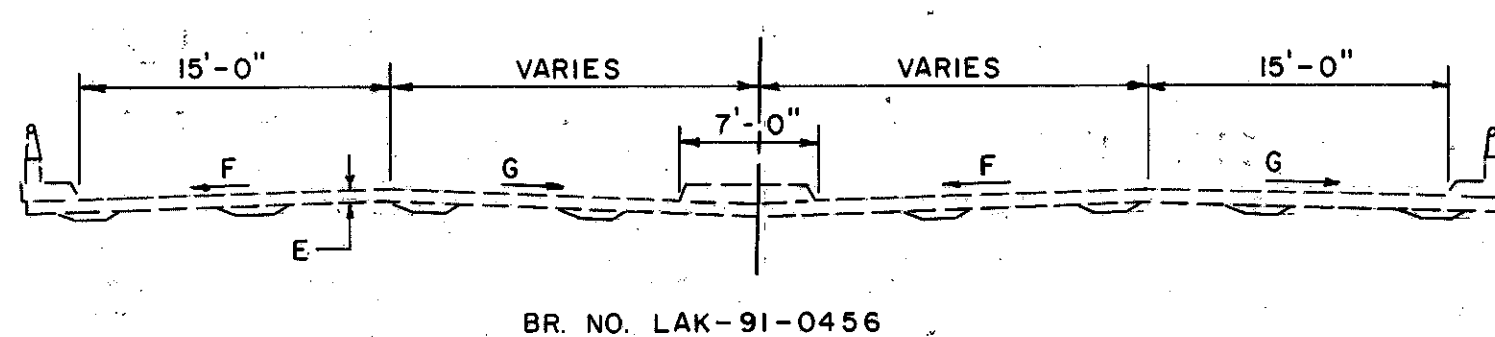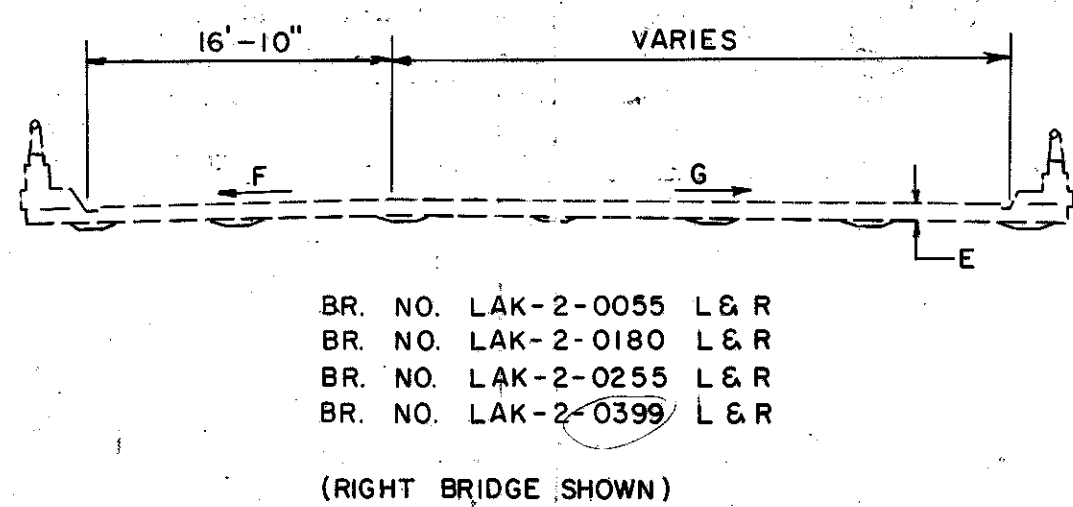

EXISTING TYPICAL SECTIONS