
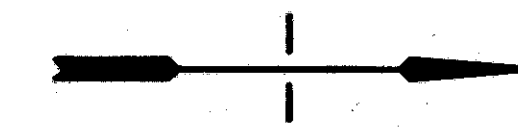
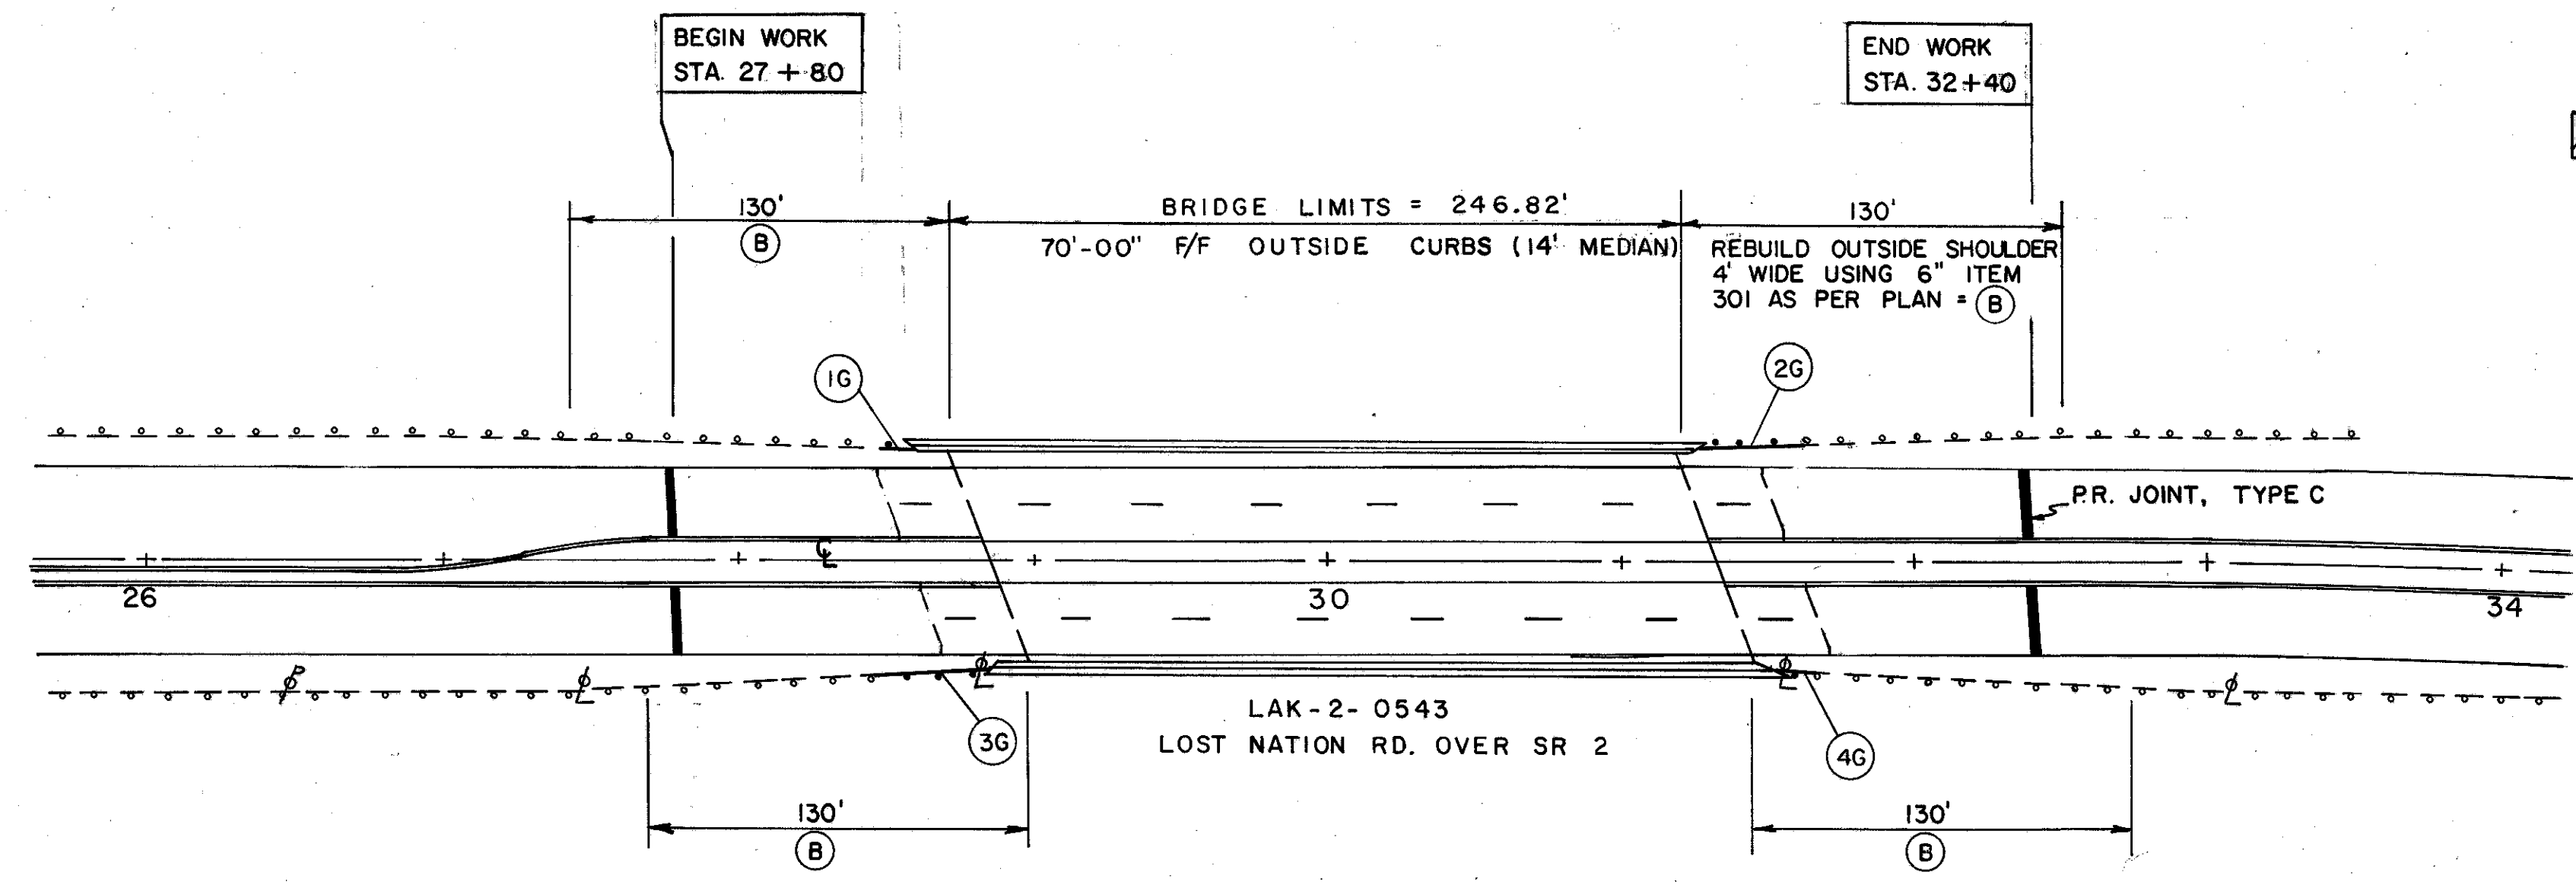


FHWA REGION	STATE	PROJECT	
5	OHIO		

19  
39

LAKE COUNTY  
LAK-2/91-0.31/4.56

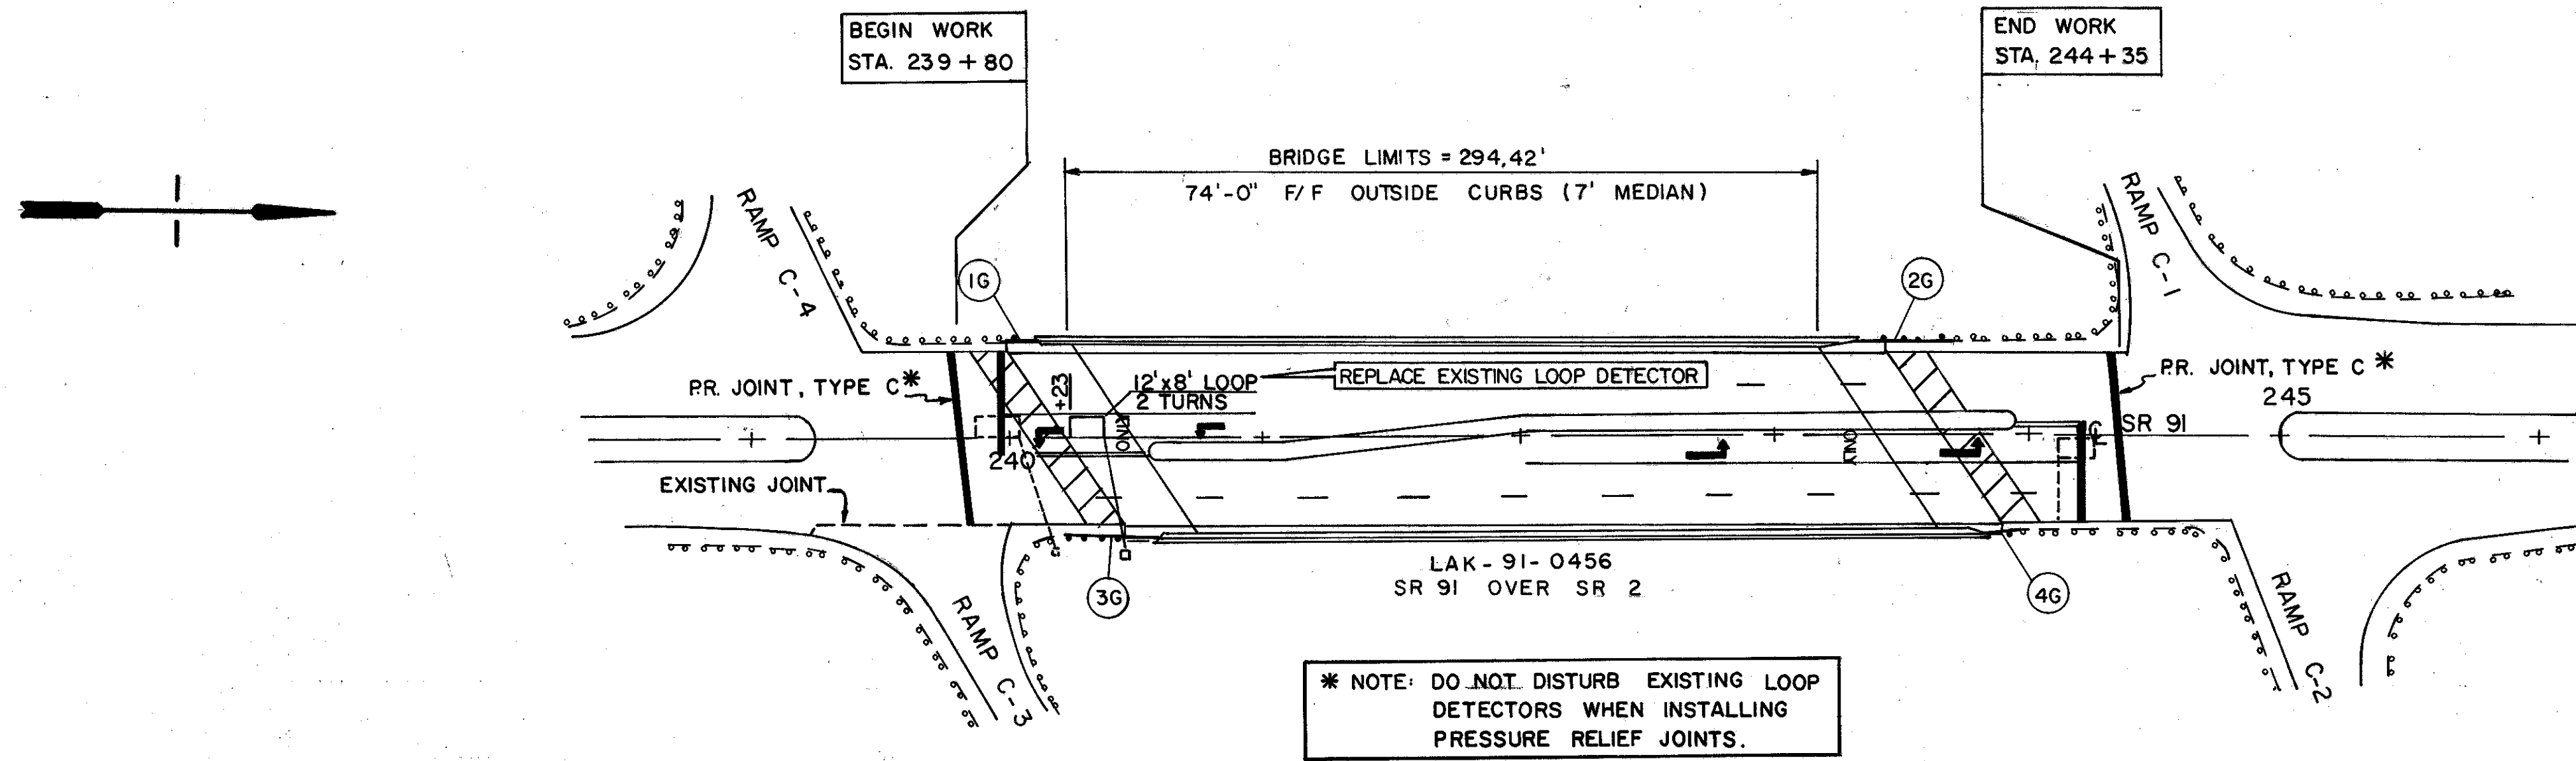

- 15' ASPHALT FEATHER

