


# TRAFFIC CONTROL

FHWA REGION	STATE	PROJECT
5	OHIO	

28  
39


COMPUTED BY: D.O. 4-81  
CHECKED BY: J.W.M. 4-81

LAKE COUNTY  
LAK - 2/91- 0.31/456

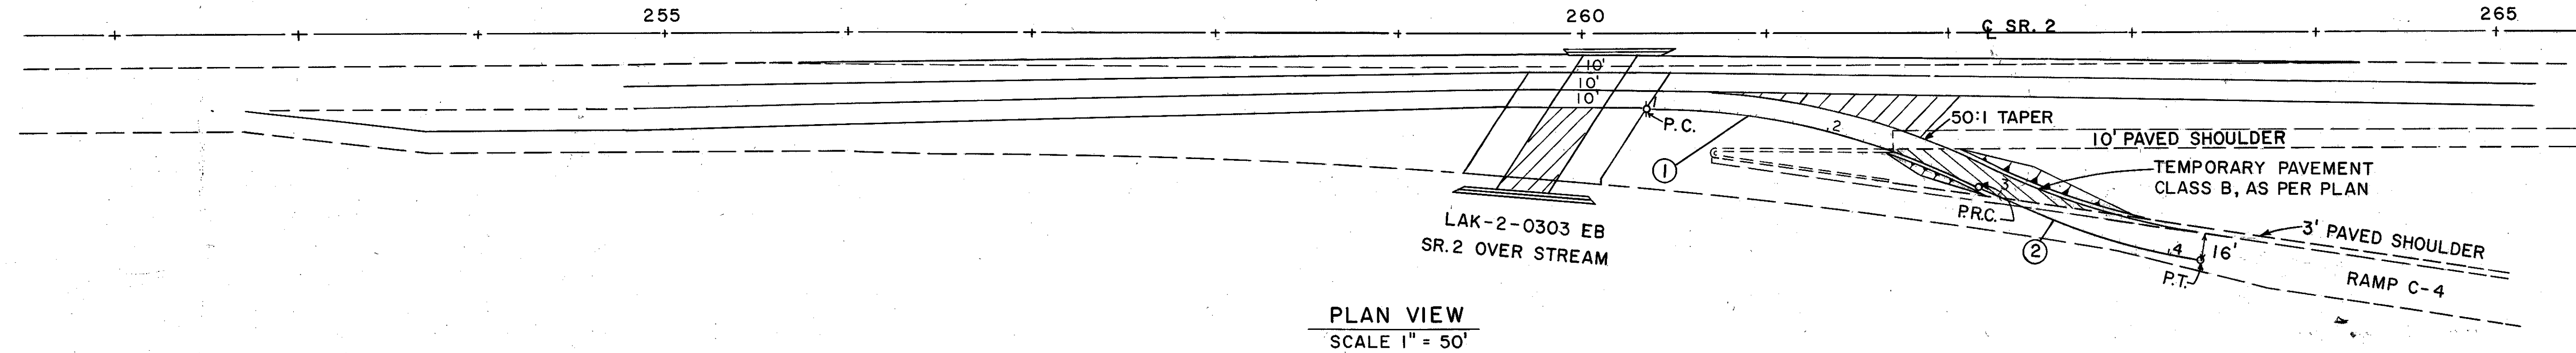


PLAN VIEW  
SCALE 1" = 50'

ESTIMATED QUANTITIES	
615	
TEMPORARY ROADS	TEMPORARY PAVEMENT CLASS B, AS PER PLAN
LUMP	SQ. YDS.
LUMP	130

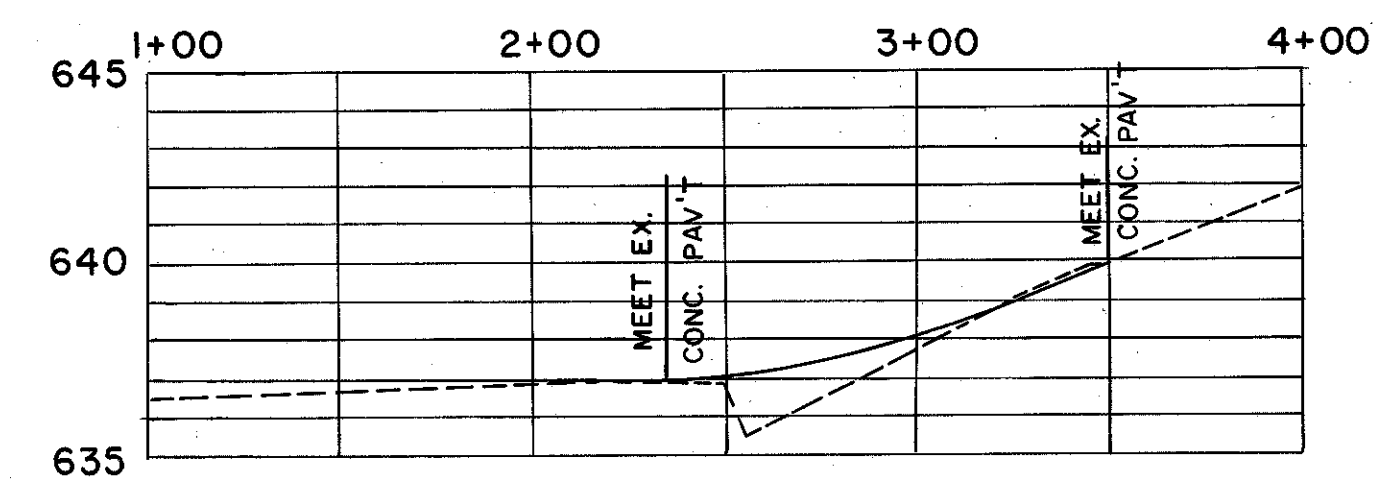

TEMPORARY RAMP C-4 C PROFILE

CURVE DATA ①	CURVE DATA ②
R = 400'	R = 400'
D = 14.32°	D = 14.32°
Δ = 27.01°	Δ = 18.64°
T = 96.07'	T = 65.65'
L = 188.62'	L = 130.17'
E = 11.37'	E = 5.35'
C = 186.82'	C = 129.56'

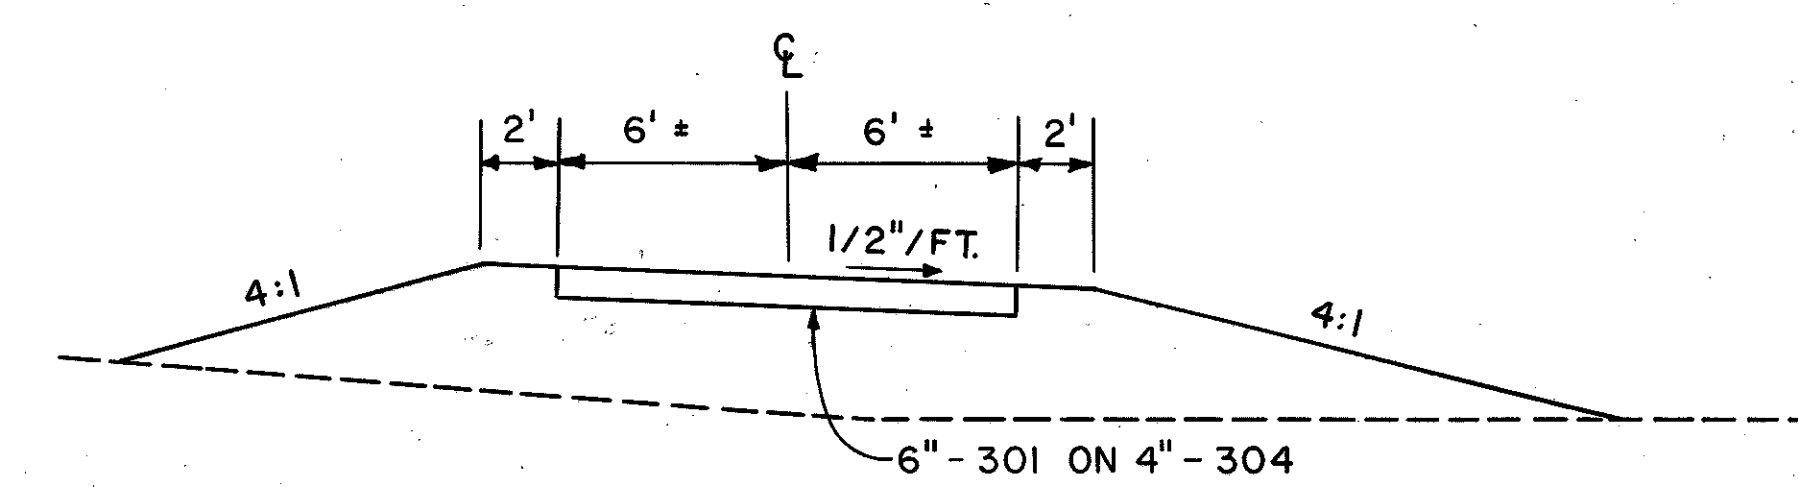

TYPICAL SECTION  
SCALE 1" = 5'

**NOTES**

ITEM 615 - TEMPORARY PAVEMENT, CLASS B, AS PER PLAN.

THE TEMPORARY PAVEMENT SHALL CONSIST OF 6" - ITEM 301 ON 4" - ITEM 304. ITEM 402 AND 404 AS INDICATED IN THE SPECIFICATION SHALL NOT BE REQUIRED IN THIS ITEM OF WORK.

FOR ADDITIONAL DETAILS SEE SHEET NO. 27

TEMPORARY ROAD, RAMP C-4  
LAK-2-0303 EB