


- ① ITEM 404 - 1 1/2" ASPHALT CONCRETE, AC 20
- ② ITEM 407 - TACK COAT
- ③ ITEM 202 - WEARING COURSE REMOVED

REMOVE & REPLACE EXISTING ASPHALT WEARING SURFACE

EROSION CONTROL AT LAK-2-5.42 & LAK-2-10.29

FOR ADDITIONAL DETAILS SEE STANDARD DRAWING MC-7
 * FOR ADDITIONAL DETAILS OF CONCRETE WALK AND APPROACH SLAB SEE SHEET 91, 92, 107 & 108
 **DELETE ITEM 660 REINFORCED SODDING AND DEPRESSED SHOULDER ON LOST NATION ROAD STA. 31+65 LT. AND 31+85 RT. AND ON MUNSON ROAD STA. 28+30 LT. & STA. 31+60 LT.
 EROSION CONTROL AT LAK-2-1.80 & LAK-2-3.63 ARE AS PER STANDARD DRAWING MC-7

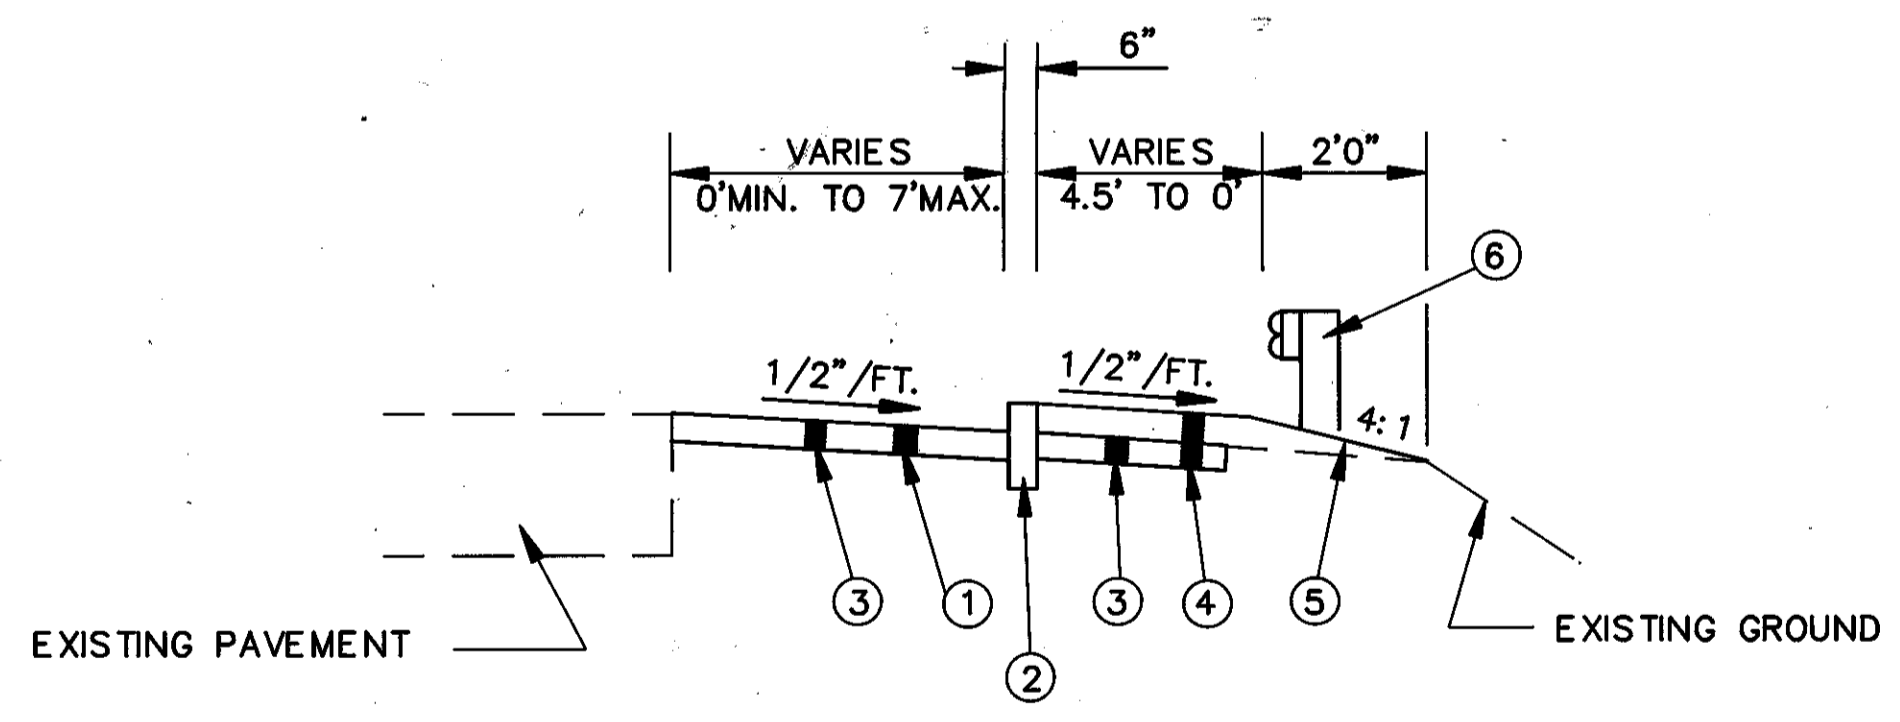

SECTION A-A

- ① ITEM 301 - 6" BITUMINOUS AGGREGATE BASE
- ② ITEM 609 - CURB, TYPE 6
- ③ ITEM 203 - EXCAVATION NOT INCLUDING EMBANKMENT CONSTRUCTION (6" MIN. DEPTH)
- ④ ITEM 203 - EMBANKMENT
- ⑤ ITEM 659 - SEEDING AND MULCHING
- ⑥ ITEM 606 - GUARDRAIL, TYPE 5