


TYPICAL SECTIONS

TYPE SPECIAL - RUBBERIZED ASPHALT FRICTION COURSE

SCALE IN FEET

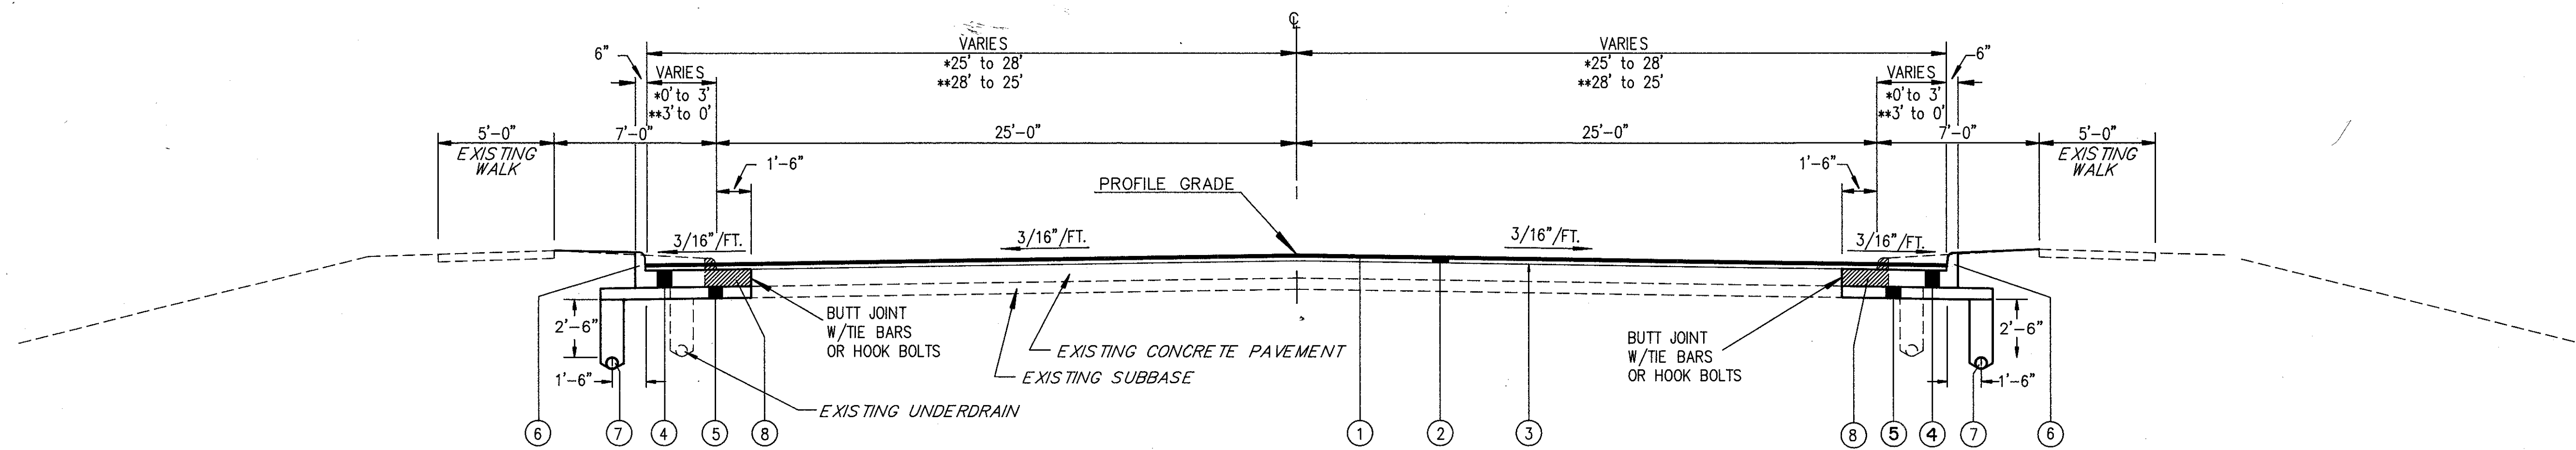


NORMAL SECTION

* STA. 38+76 TO STA. 39+56 = 80.00 L.F.
 ** STA. 43+44 TO STA. 44+24 = 80.00 L.F.
 160.00 L.F.

LEGEND

- ① ITEM SPECIAL 3/4" RUBBERIZED OPEN GRADED ASPHALT FRICTION COURSE
- ② ITEM 402 - 2-1/4" ASPHALT CONCRETE, AC-20
- ③ ITEM 407 - TACK COAT
- ④ ITEM 305 - 9" CONCRETE BASE
- ⑤ ITEM 310 - 6" SUBBASE, TYPE 1, AS PER PLAN
- ⑥ ITEM 609 - CURB, TYPE 2-B
- ⑦ ITEM 605 - 6" SHALLOW PIPE UNDERDRAIN
- ⑧ ITEM 202 - PAVEMENT REMOVED

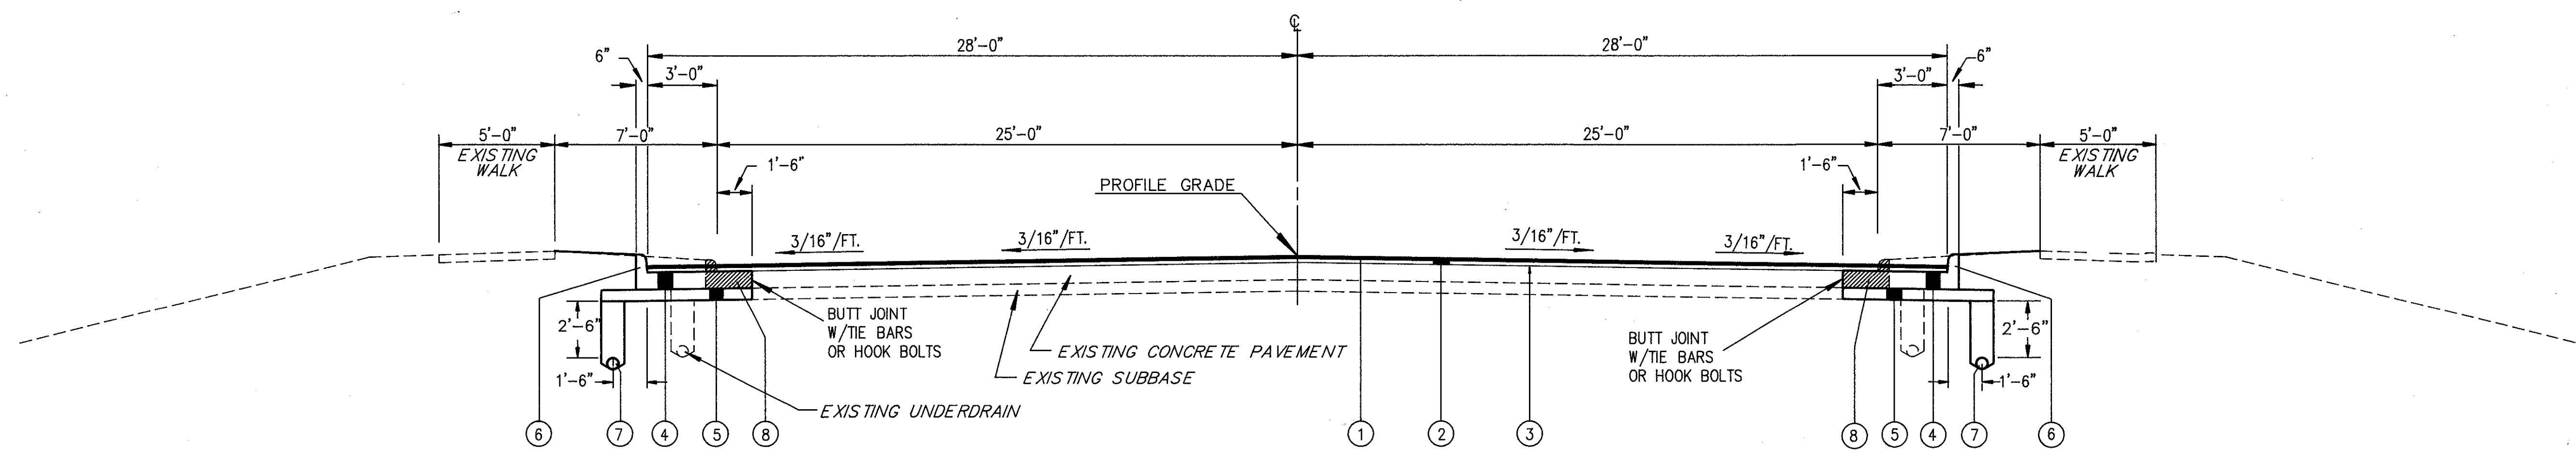

NORMAL SECTION

STA. 39+56 TO STA. 43+44 = 388.00 L.F.