





BEGIN WORK
STA. 36+30

CENTER STREET (S.R. 615)

LEGEND

- (1) - CENTER LINES
- (2) - 8" CHANNELIZING LINES
- (3) - TRANSVERSE LINES 10' C/C
- (4) - 24" STOP LINES
- (5) - CROSSWALK LINES
- (6) - EDGE LINES
- (7) - LANE ARROWS
- (8) - WORD "ONLY" ON PAVEMENT, 72"
- (9) - LANE LINES

(SCALE: 1"=40')

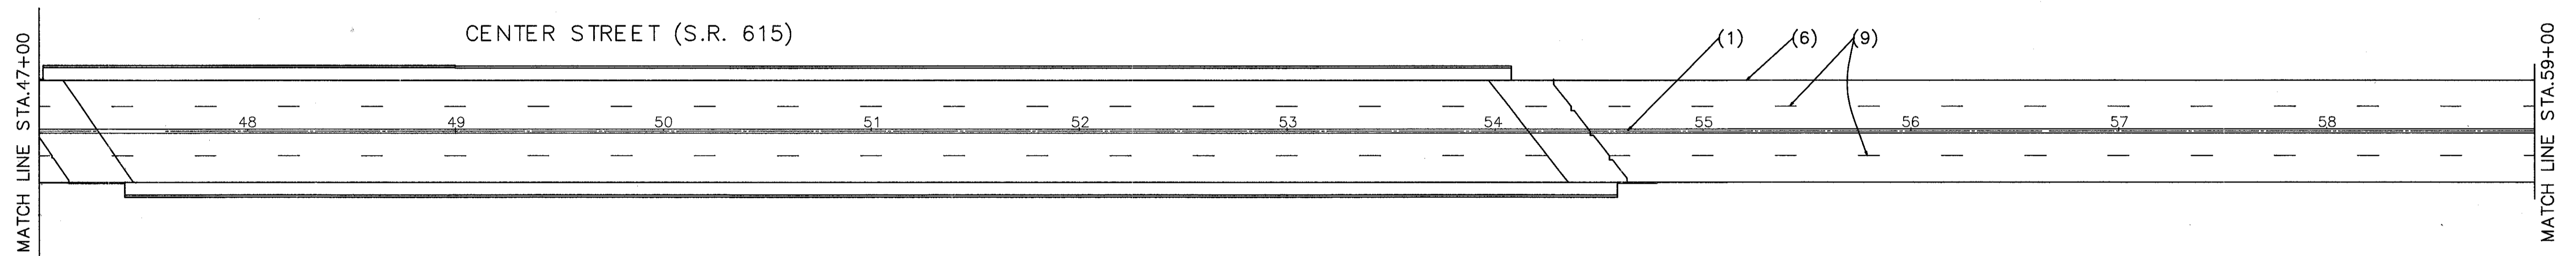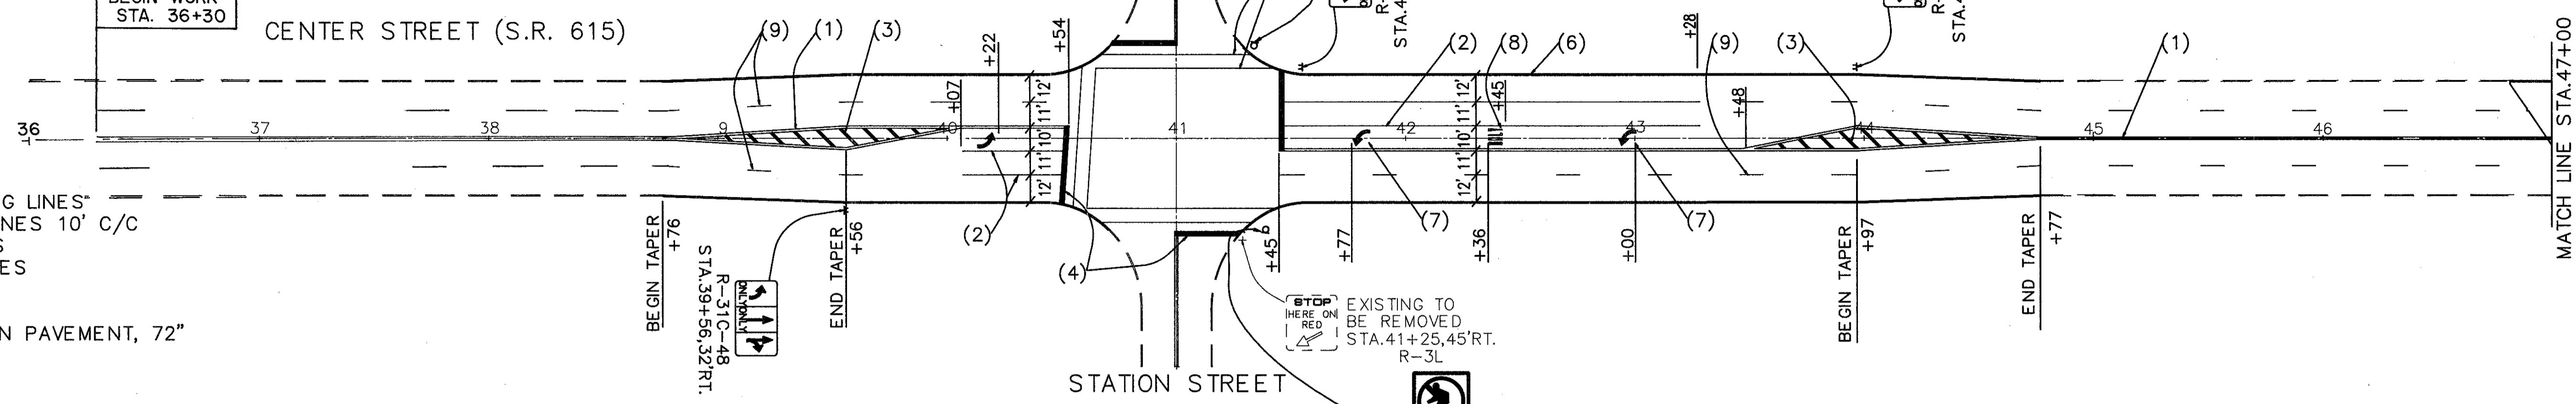

FOR TRAFFIC CONTROL GENERAL SUMMARY SEE SHEET NO. 33.
 FOR PAVEMENT MARKING SUB-SUMMARY SEE SHEET NO. 39.
 FOR SIGNING SUB-SUMMARY SEE SHEET NO. 40.
 FOR INTERCONNECT PLAN SEE SHEET NO. 41.

