


TYPICAL SECTIONS TYPE 45I

FED. RD. DIVISION	STATE	PROJECT	
	OHIO		

3
57

LAKE COUNTY
LAK. - 2 - 1.80

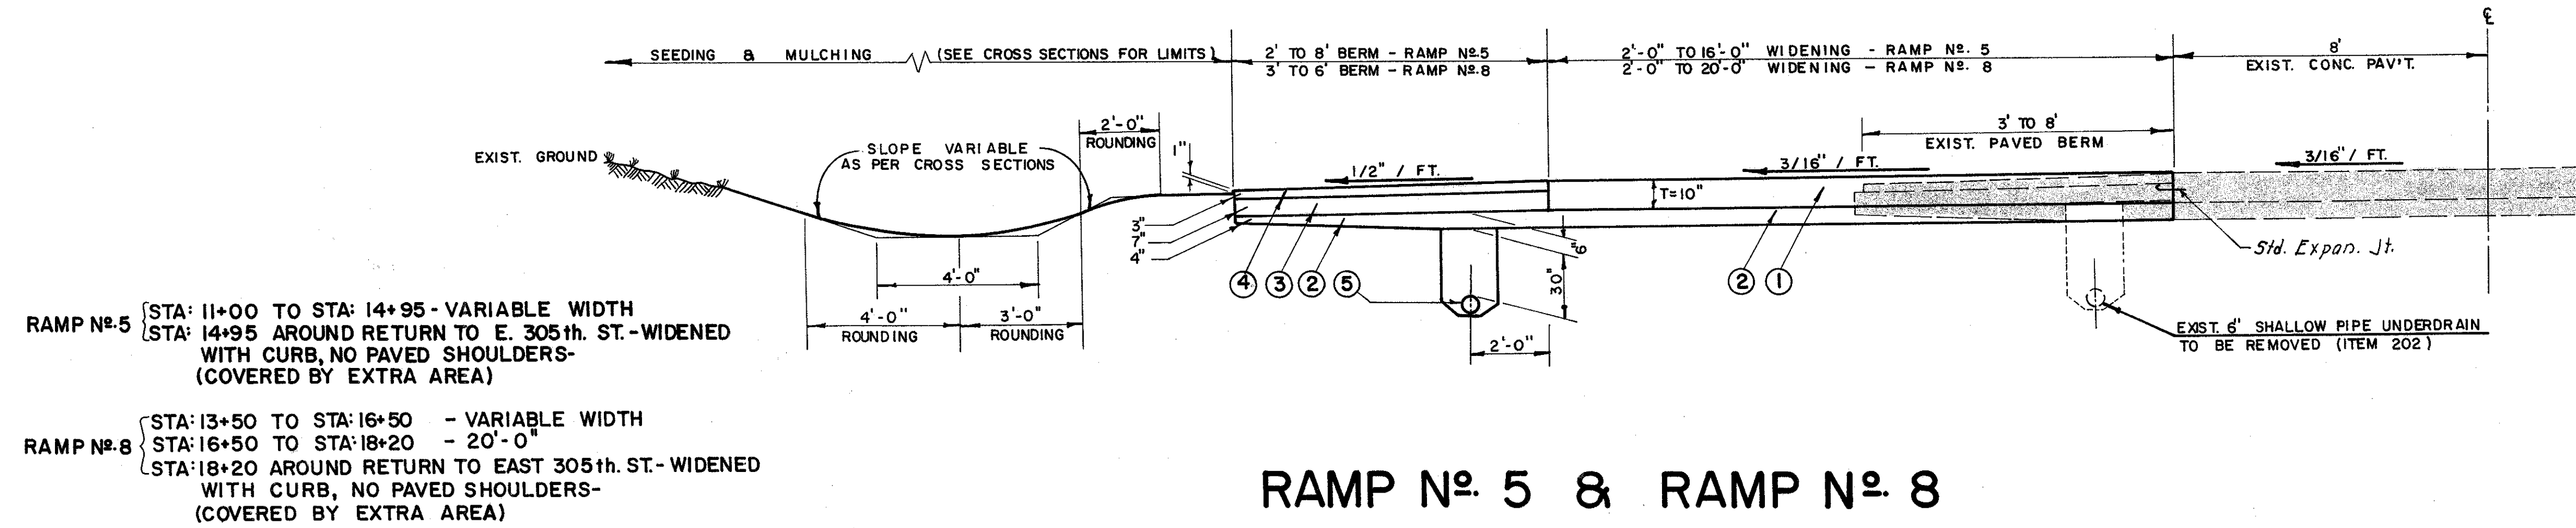


RAMP No. 5 { STA: 11+00 TO STA: 14+95 - VARIABLE WIDTH
STA: 14+95 AROUND RETURN TO E. 305th. ST. - WIDENED WITH CURB, NO PAVED SHOULDERS - (COVERED BY EXTRA AREA)

RAMP No. 8 { STA: 13+50 TO STA: 16+50 - VARIABLE WIDTH
STA: 16+50 TO STA: 18+20 - 20'-0"
STA: 18+20 AROUND RETURN TO EAST 305th. ST. - WIDENED WITH CURB, NO PAVED SHOULDERS - (COVERED BY EXTRA AREA)

RAMP No. 5 & RAMP No. 8

(VARIABLE WIDTH WIDENING)
(SEE SHEETS Nos. 14 - 17)

- ① ITEM 451 - 10" REINFORCED PORTLAND CEMENT CONC. PAV'T.
- ② ITEM 310 - SUBBASE, GRADING "A", AS PER PLAN (THICKNESS AS SHOWN)
- ③ ITEM 304 - AGGREGATE BASE
- ④ ITEM 301 - BITUMINOUS AGGREGATE BASE, 702.01 (85-100 OR AC-20) OR 702.09 RT-11 OR RT-12
- ⑤ ITEM 605 - 6" SHALLOW PIPE UNDERDRAIN

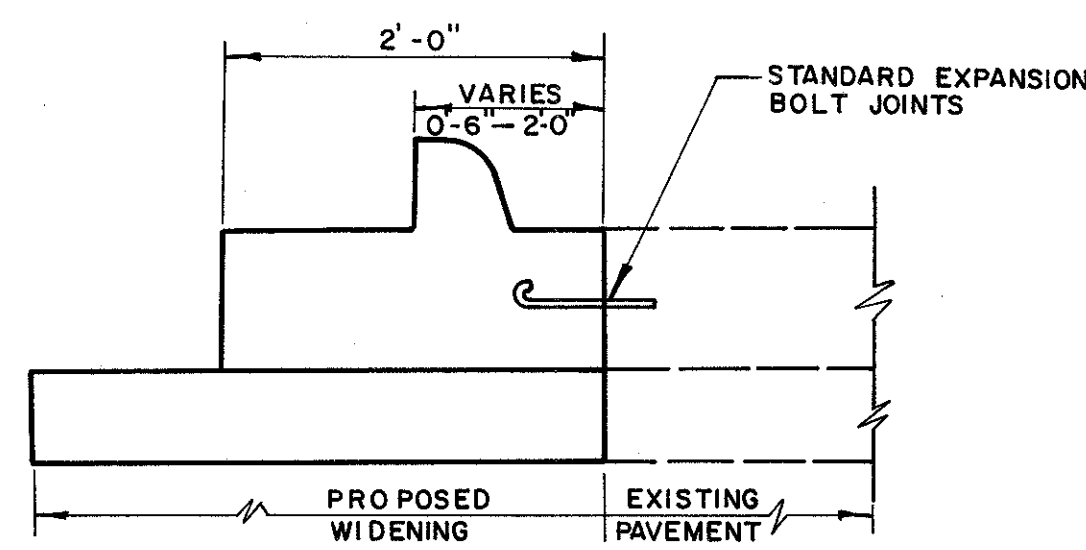

CURB TRANSITION DETAIL
NO SCALE

NOTE:

- 1) CROSS SECTIONS SHALL GOVERN OVER TYPICAL SECTIONS WHERE VARIABLE CONDITIONS ARE ENCOUNTERED IN SLOPES.
- 2) TYPICAL SECTIONS ARE INTENDED TO SHOW THE GENERAL ROADWAY & PAVEMENT FEATURES ONLY. FOR FURTHER DETAILS SEE REMAINING TYPICALS, EXTRA AREA DETAILS, PLANS AND PROFILES, AND CROSS SECTION SHEETS.

LAKELAND FREEWAY & E. 305th. ST. INTERCHANGE