



FED. RD. DIVISION	STATE	PROJECT	
	OHIO		

50  
57

LAK-2-1.80

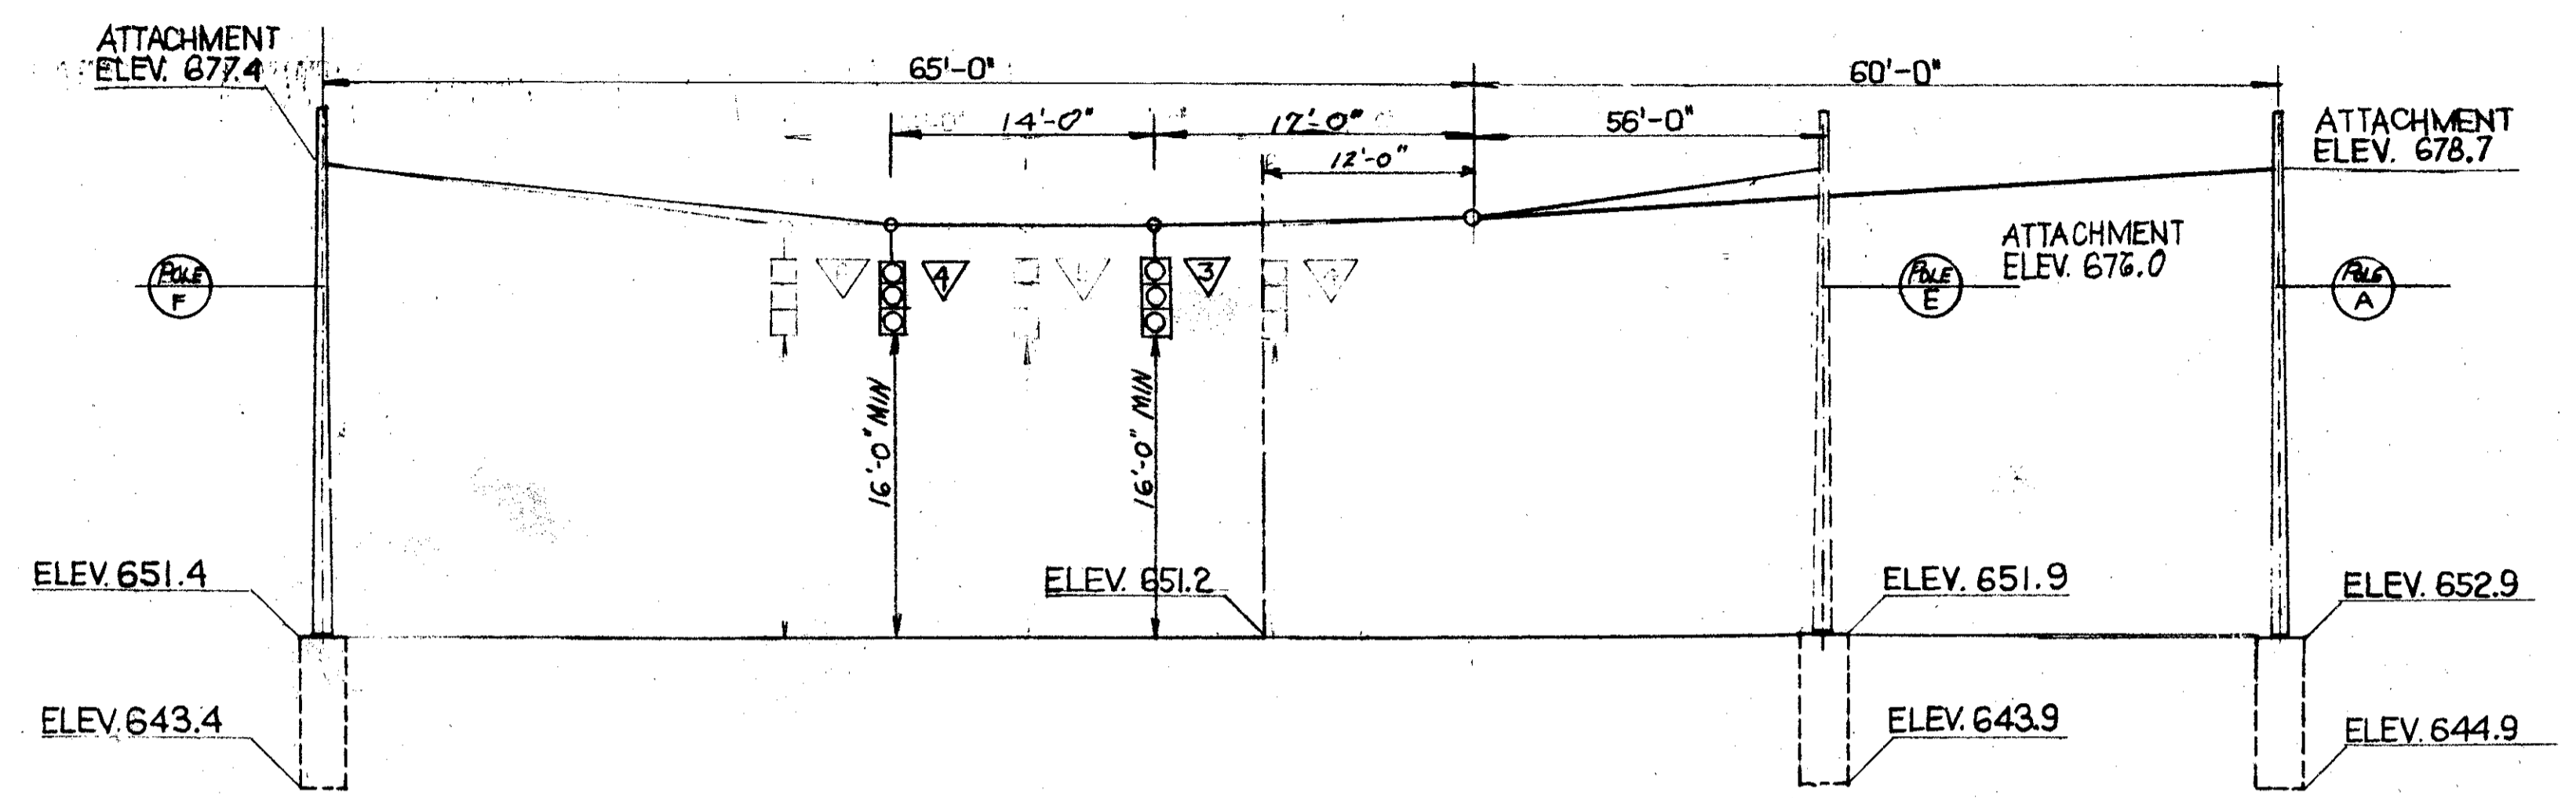

EAST 305th STREET & RAMP N° 8 NORTH-EAST APPROACH

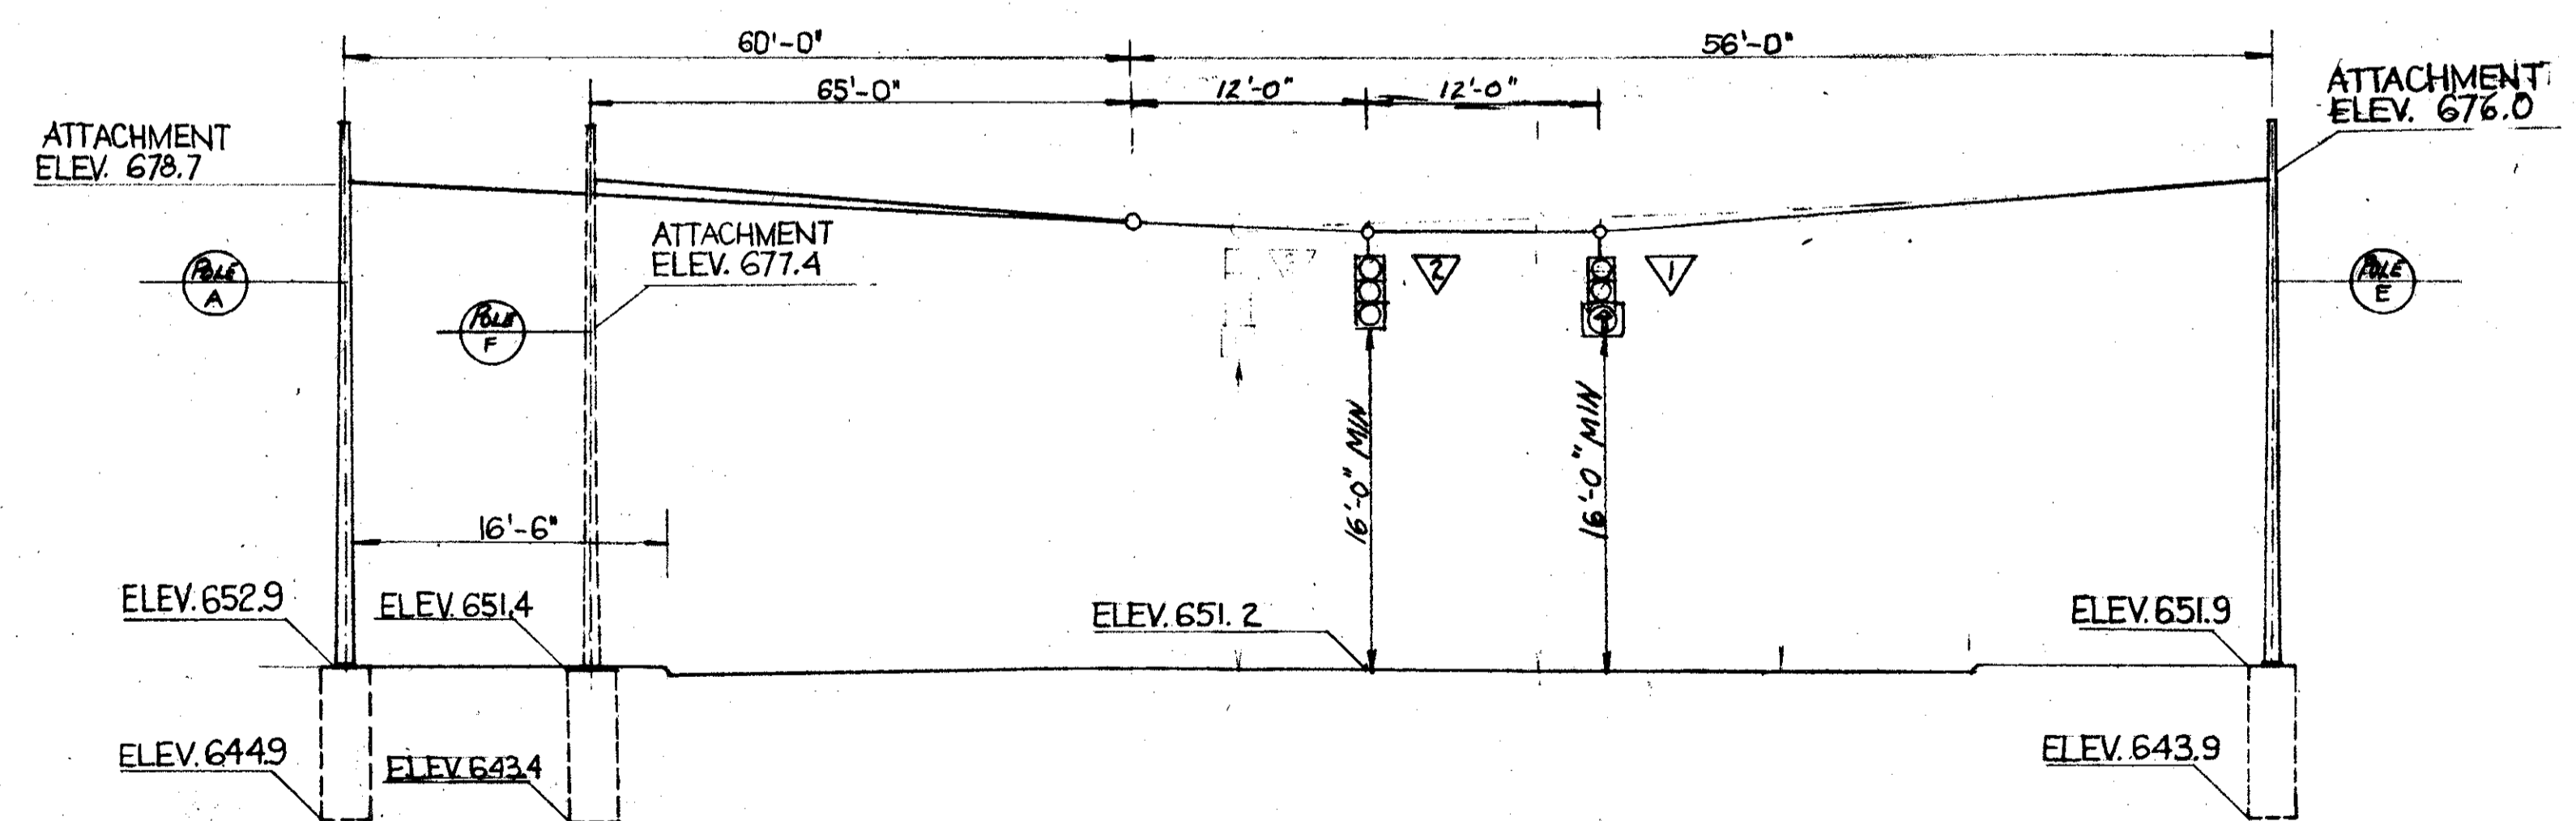

EAST 305th STREET & RAMP N° 8 SOUTH-EAST APPROACH