

TYPICAL SECTIONS


TYPE T-71

HEISLEY ROAD INTERCHANGE RAMPS

FED. RD. DIVISION	STATE	PROJECT
2	OHIO	


3
379

LAKE COUNTY
LAK-2-10.35

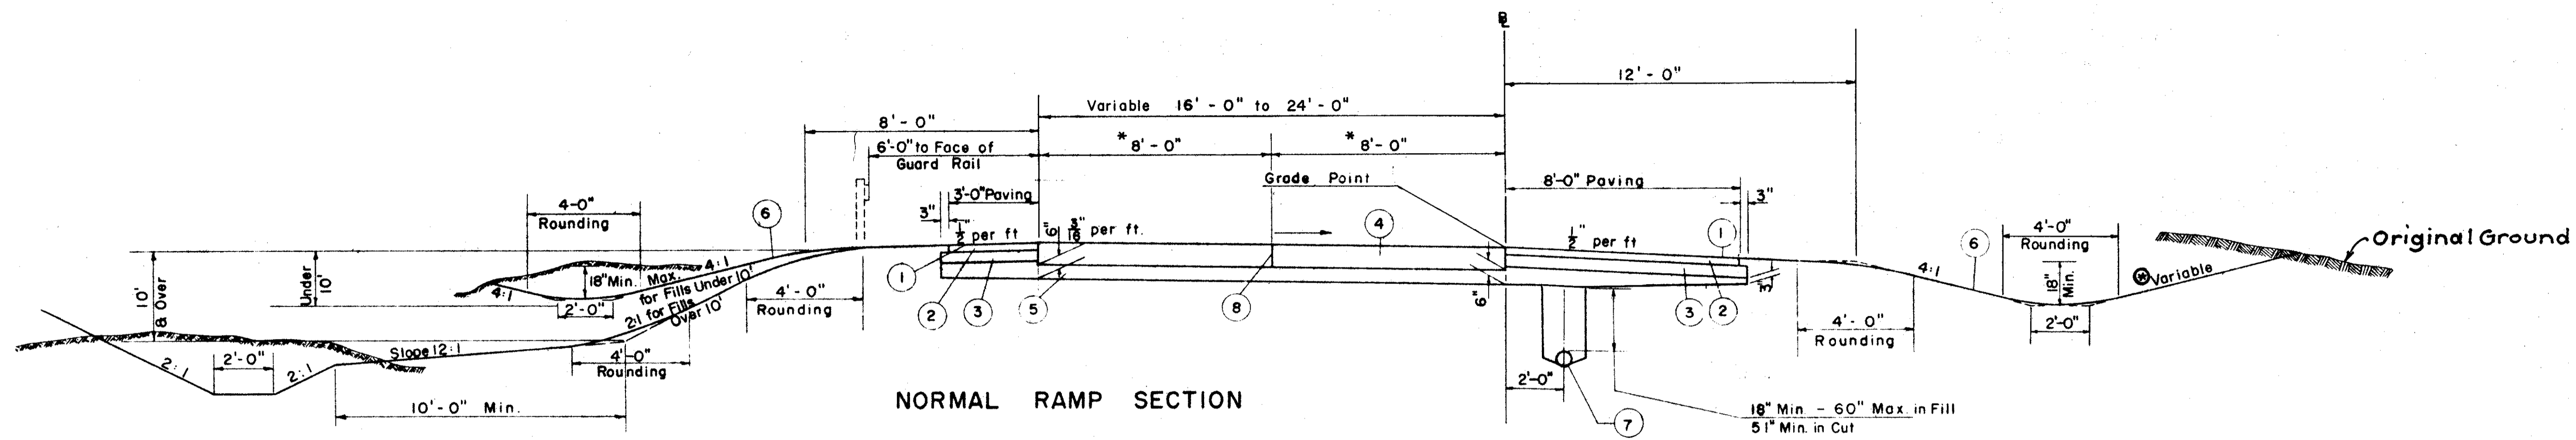

NORMAL RAMP SECTION


⊕ 4:1 Slope for cuts up to five feet in depth
Variable Slope for cuts five to ten feet in depth
2:1 Slope for cuts ten feet or more in depth
See Cross Sections for Transition

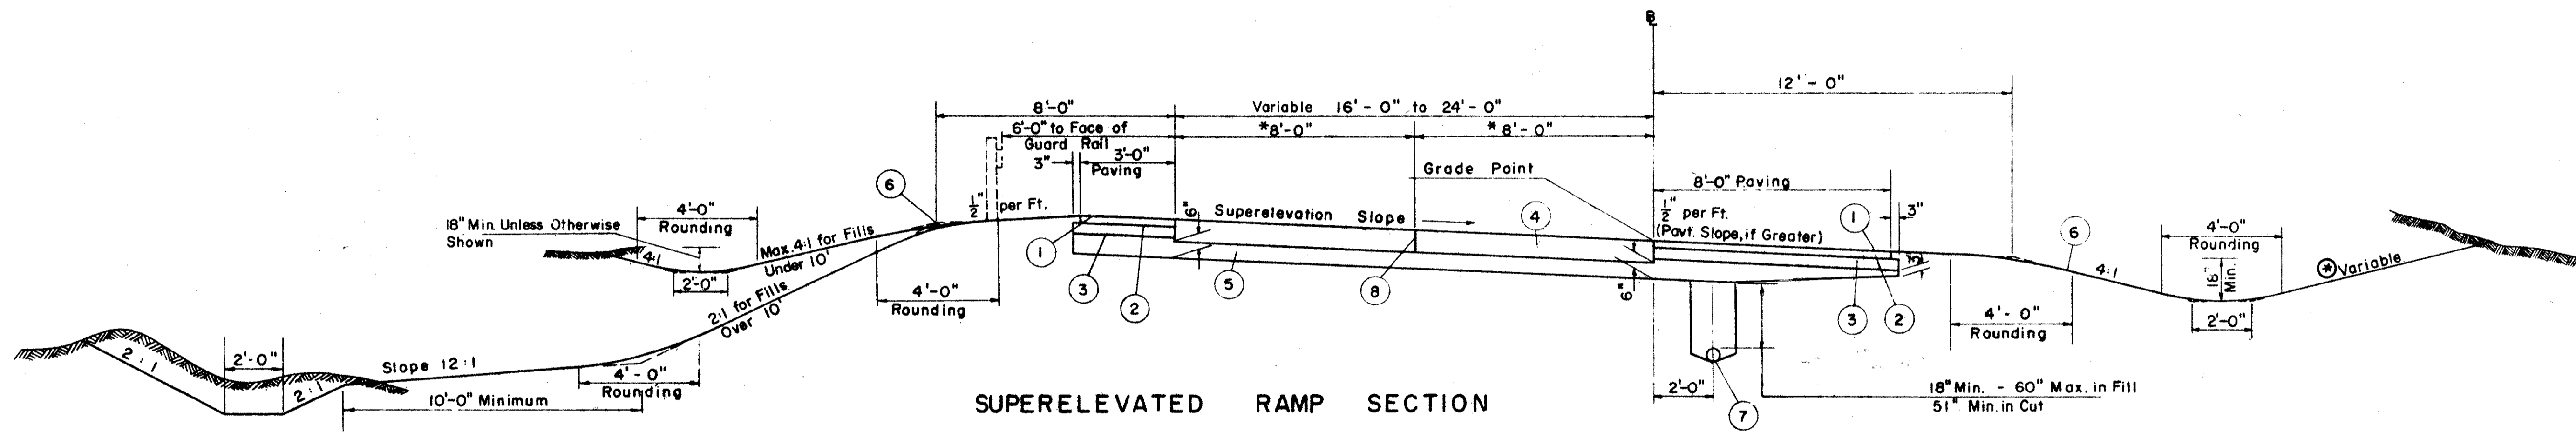

SUPERELEVATED RAMP SECTION

LEGEND

- ① T-31 Bituminous Surface Treatment (See Note in Proposal)
- ② B-219 3" Waterproofed Aggregate Base Course.
- ③ I-18 Stabilized Crushed Aggregate Shoulders & Approaches 5" Depth
- ④ T-71 10" Reinforced Portland Cement Concrete Pavement
- ⑤ I-22 Variable Depth Subbase Grading A or B, as Per Plan.
- ⑥ L-9 Seeding & Protecting Roadway Areas
- ⑦ I-4 6" Pipe Underdrain
- ⑧ Standard Longitudinal Joint

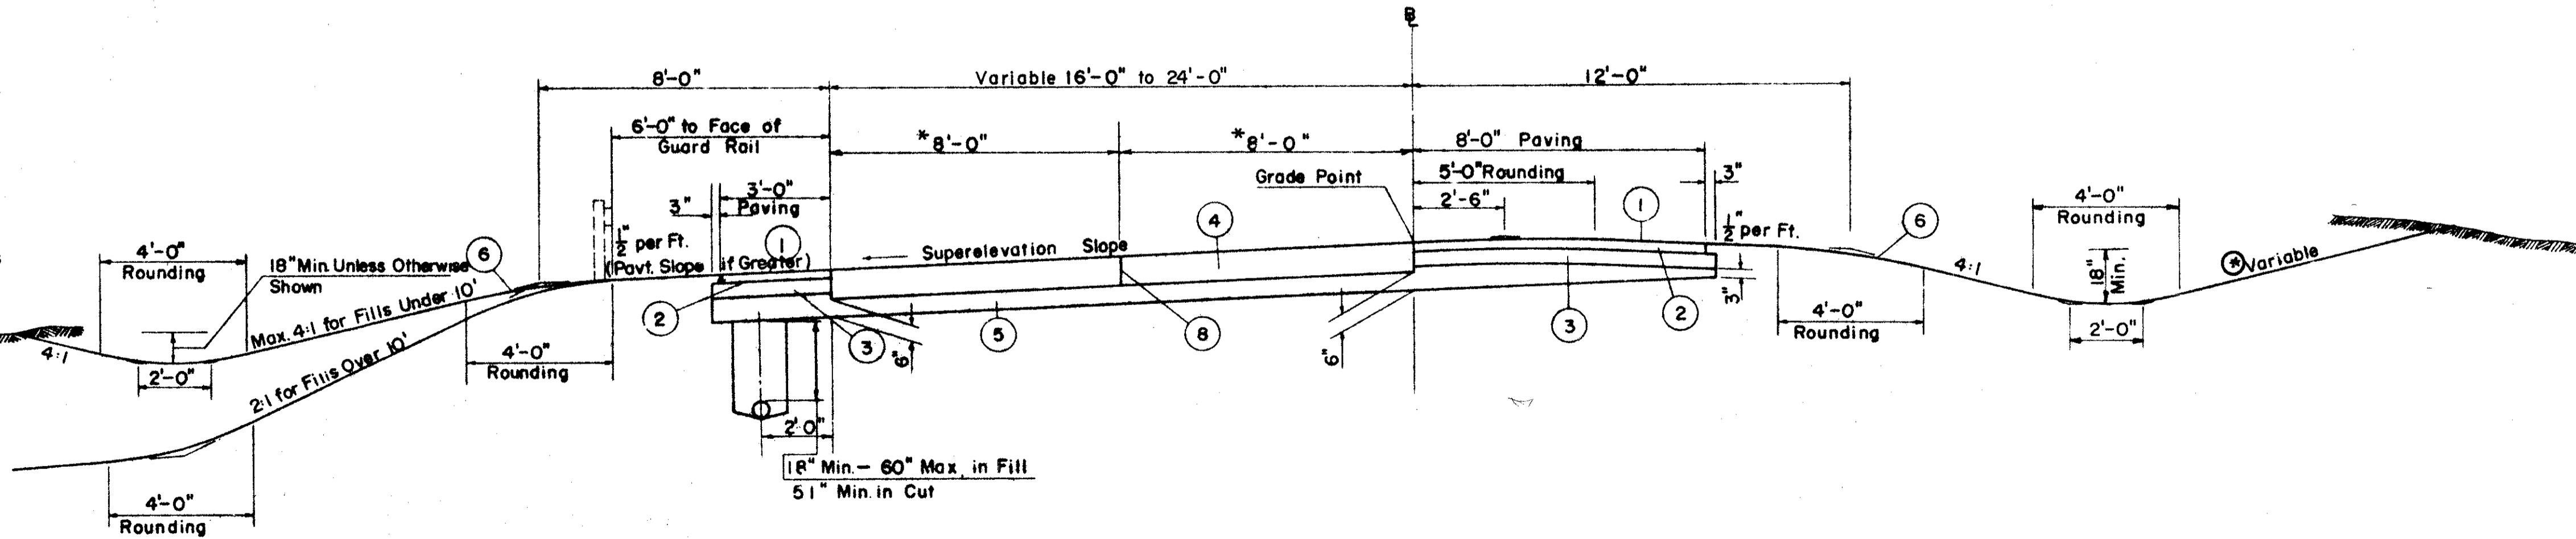

* When Pavement Width is 24' use Three 8' Sections with two Standard Longitudinal Joints.