

Seeding
End Area Sq. Yds.

140 120 100 80 60 40 20 0 20 40 60 80 100

NO. OF SHEETS	DATE	PROJECT
2	OHIO	


221
379

LAKE COUNTY
LAK-2-10.35


120 140

END AREA		CU. YDS.	
CUT	FILL	CUT	FILL

Structure

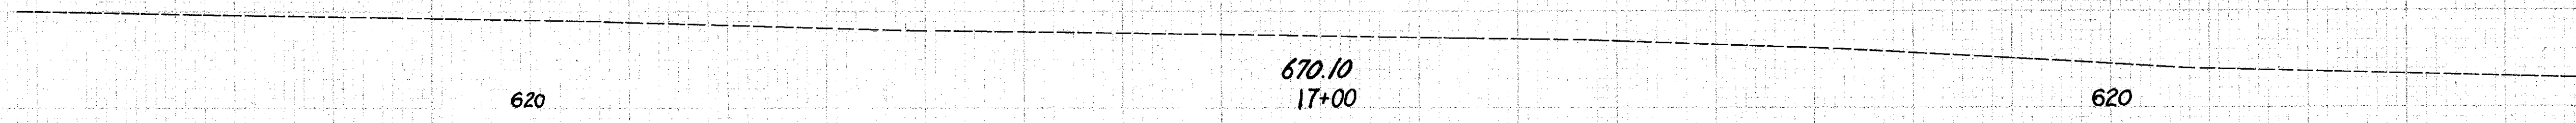

Structure

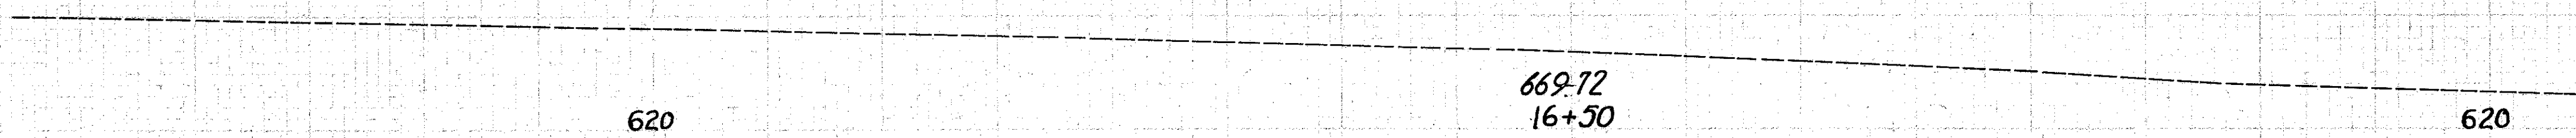

140 120 100 80 60 40 20 0 20 40 60 80 100

Ramp "E" Sta. 16+50 to 17+00