



MICROFILMED  
NOV 3 1992


BR-1-89

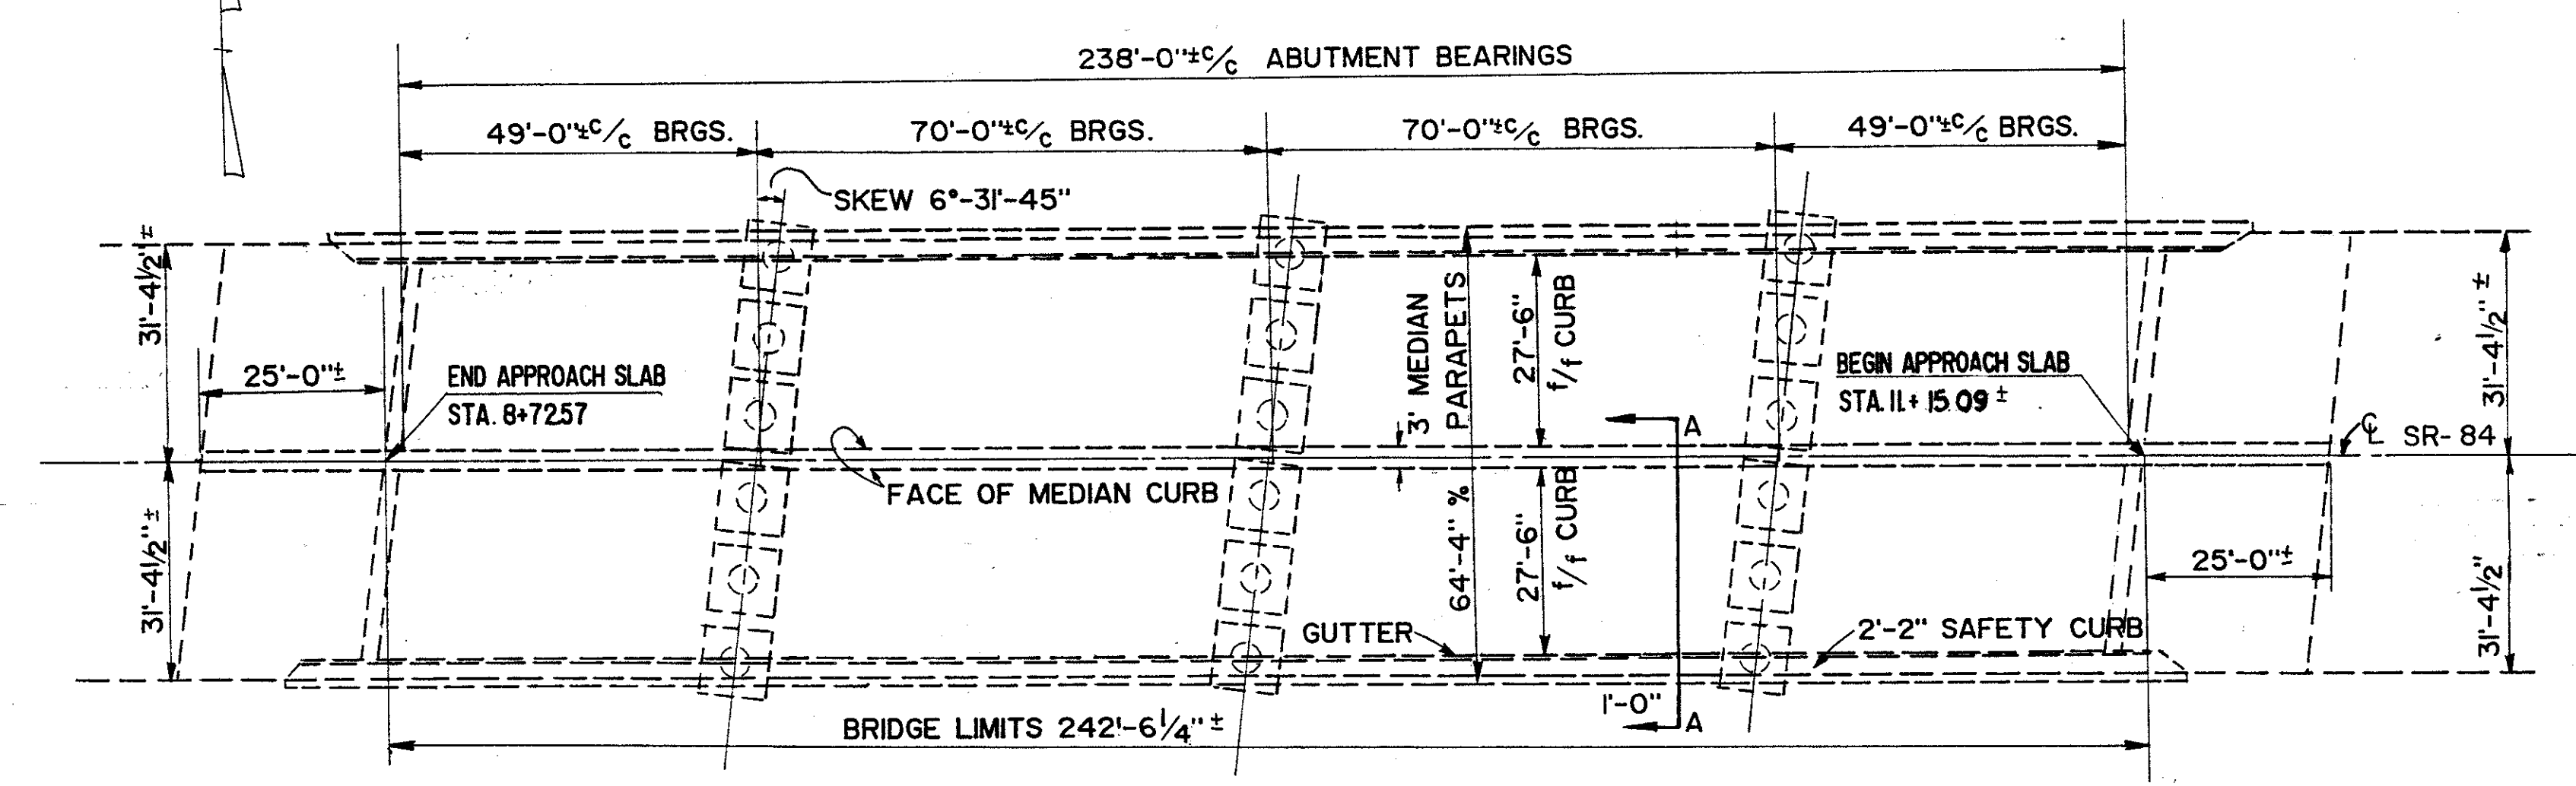


LAK-44-03 85

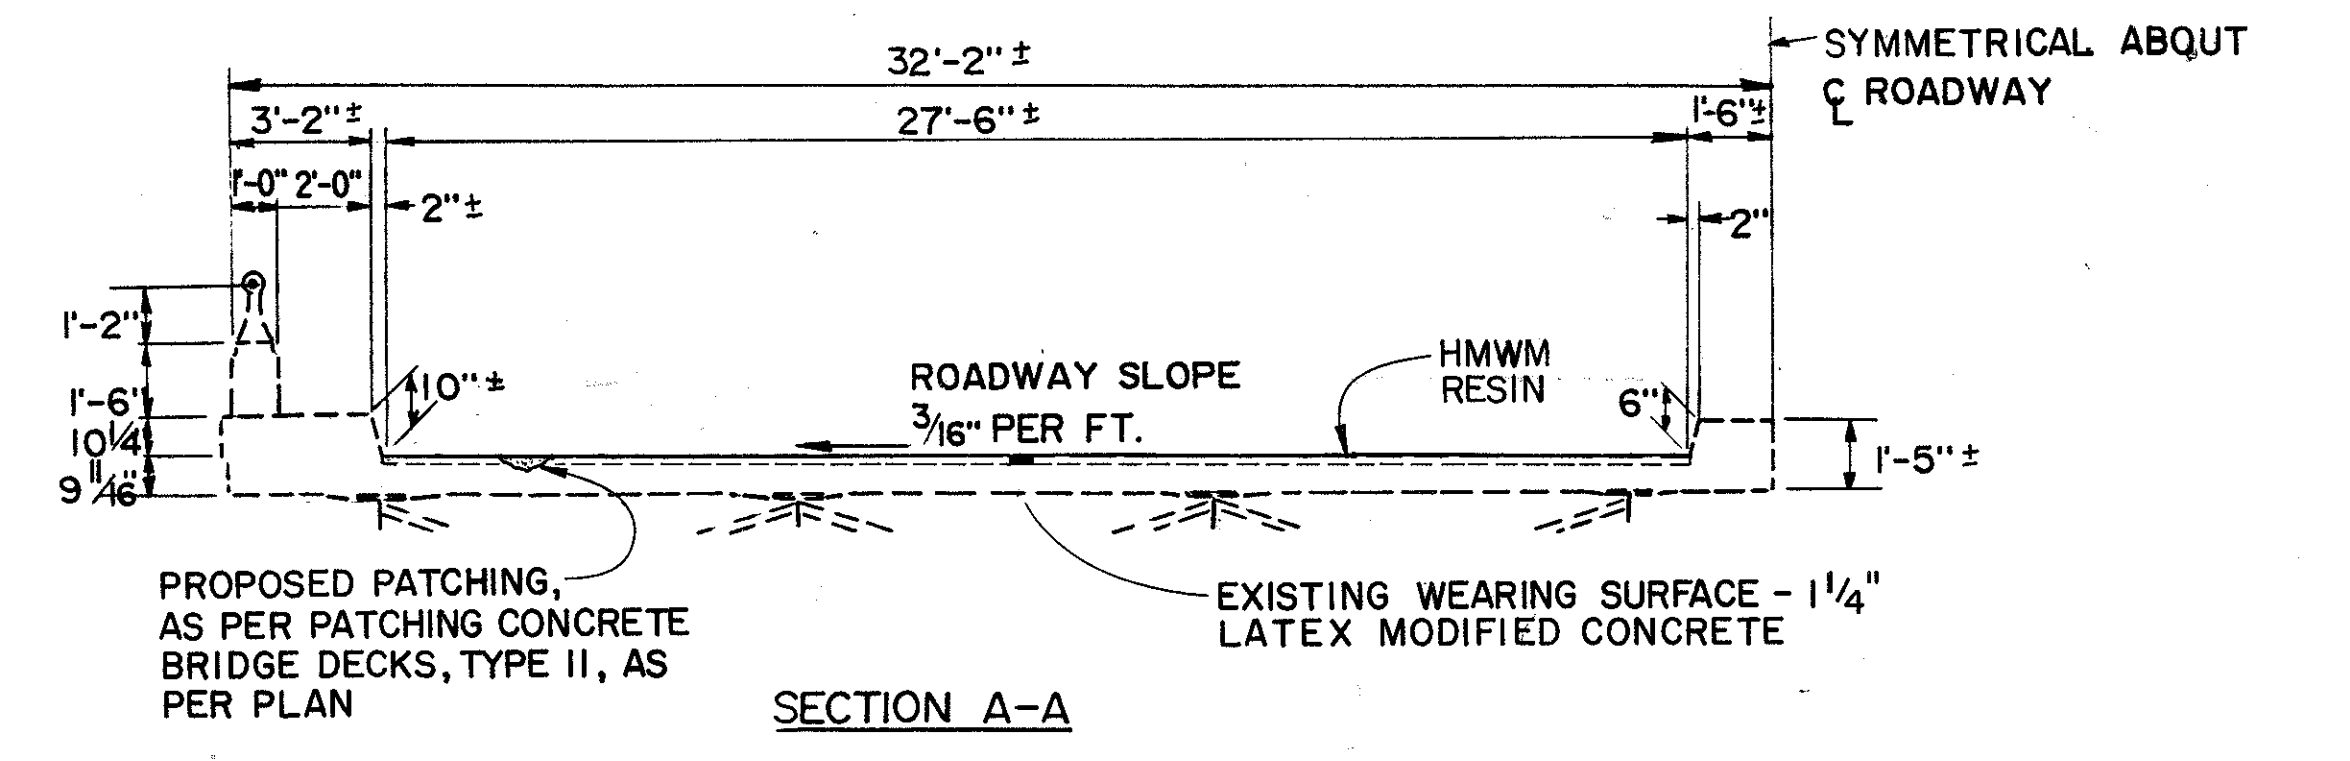


SECTION A-A

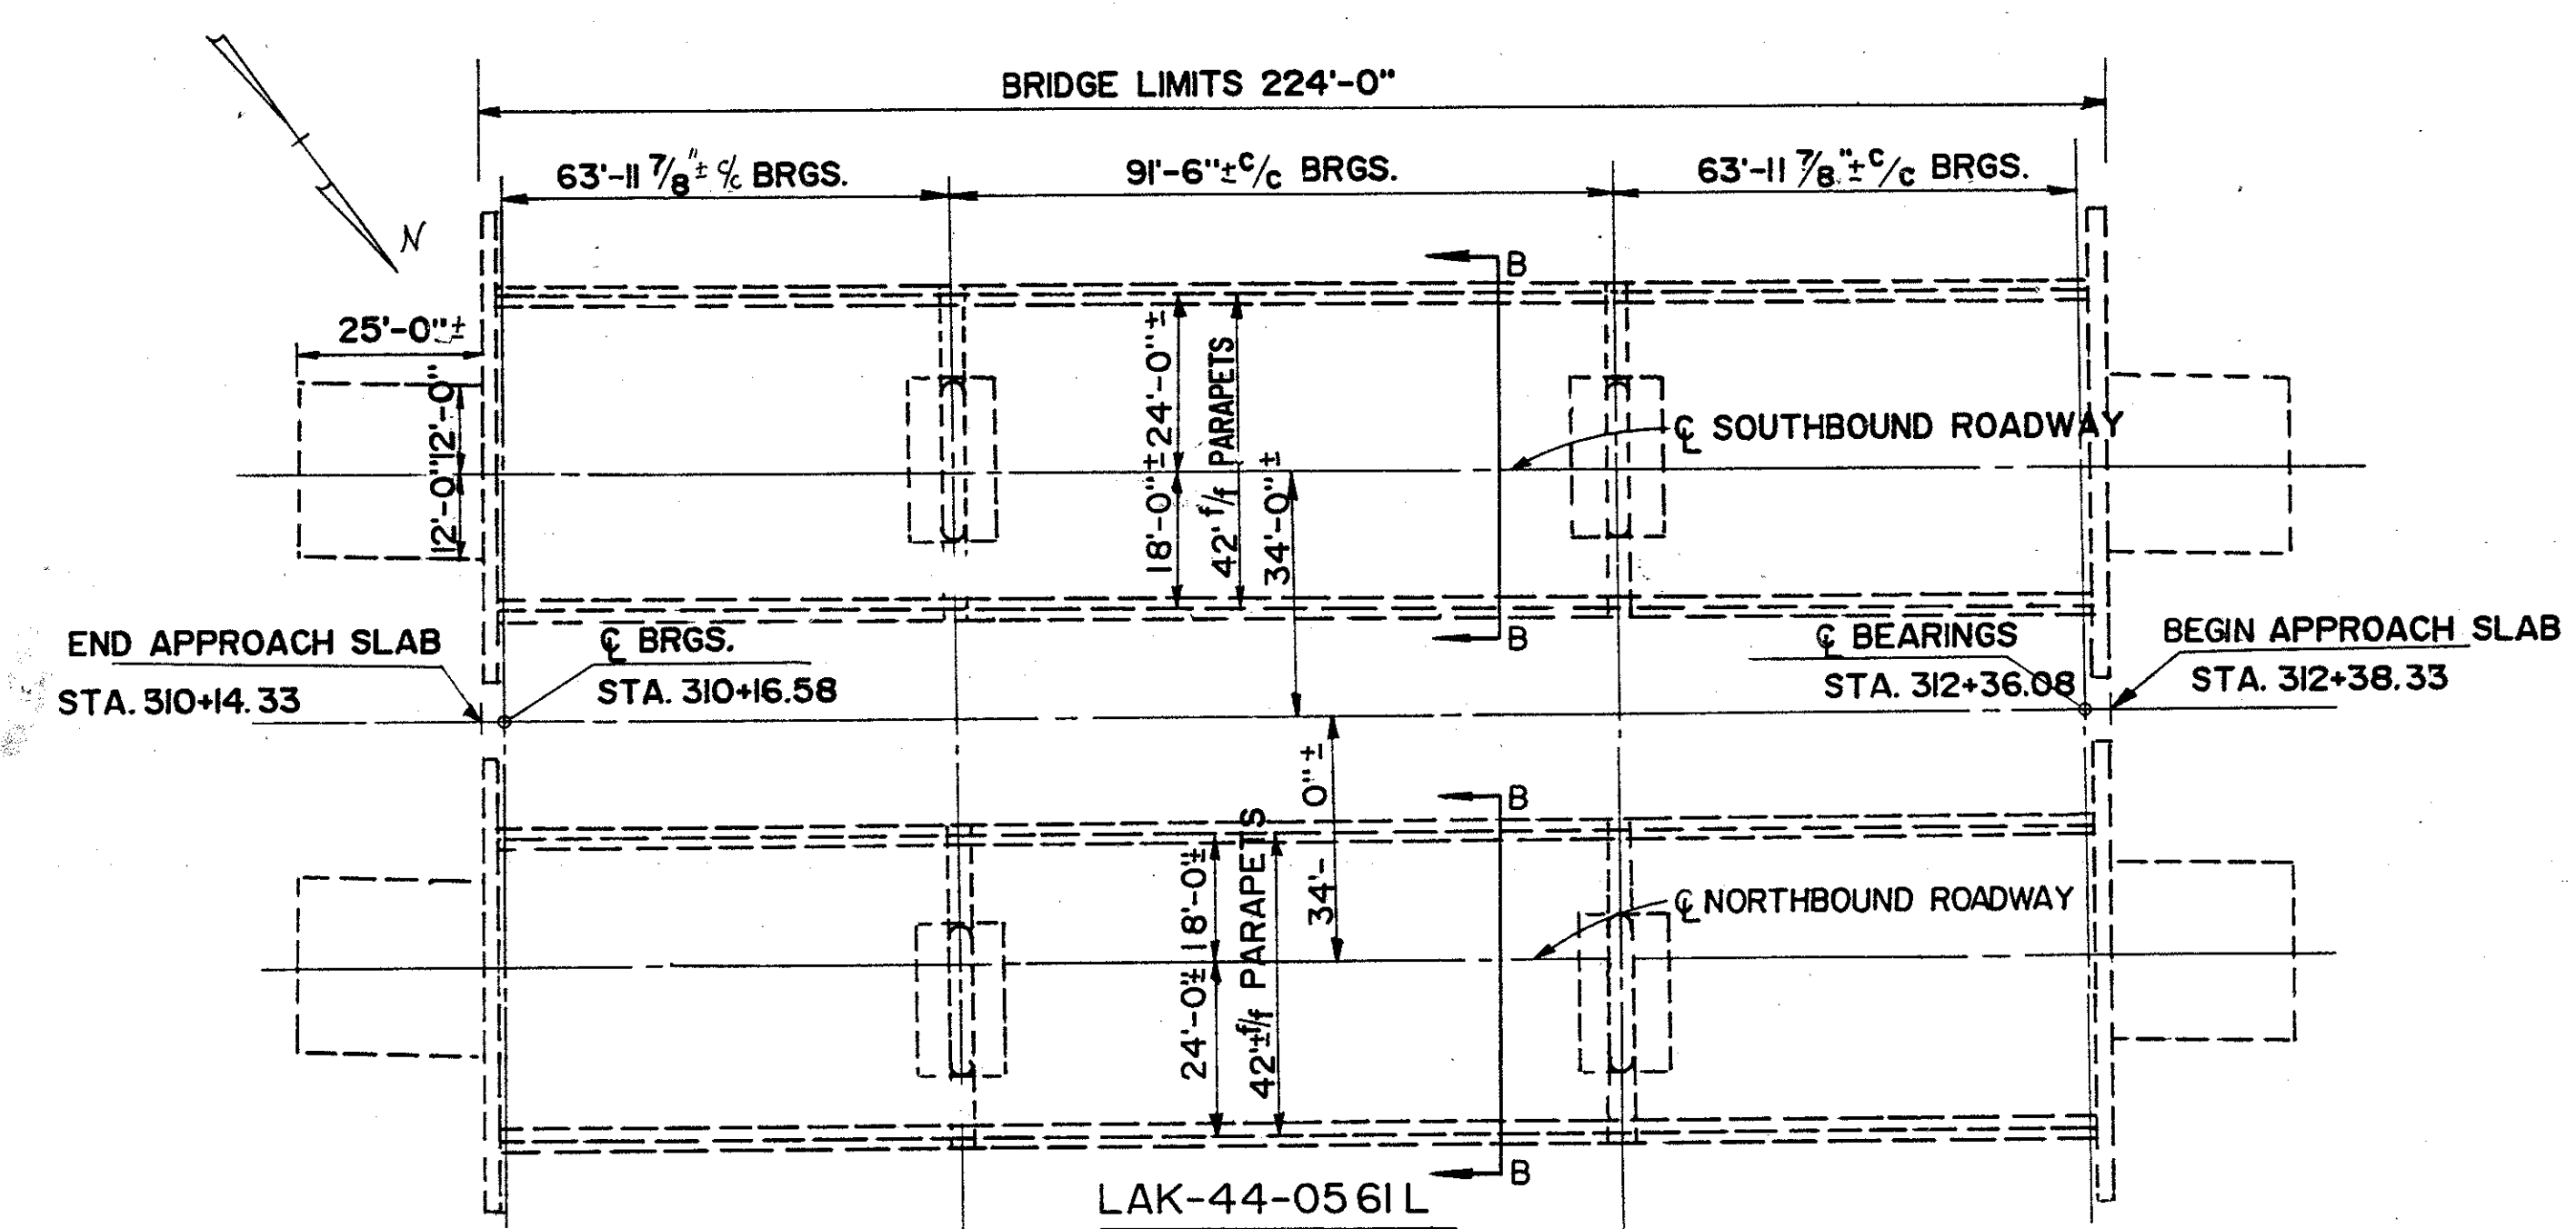


LAK-44-0561 L  
LAK-44-0561 R

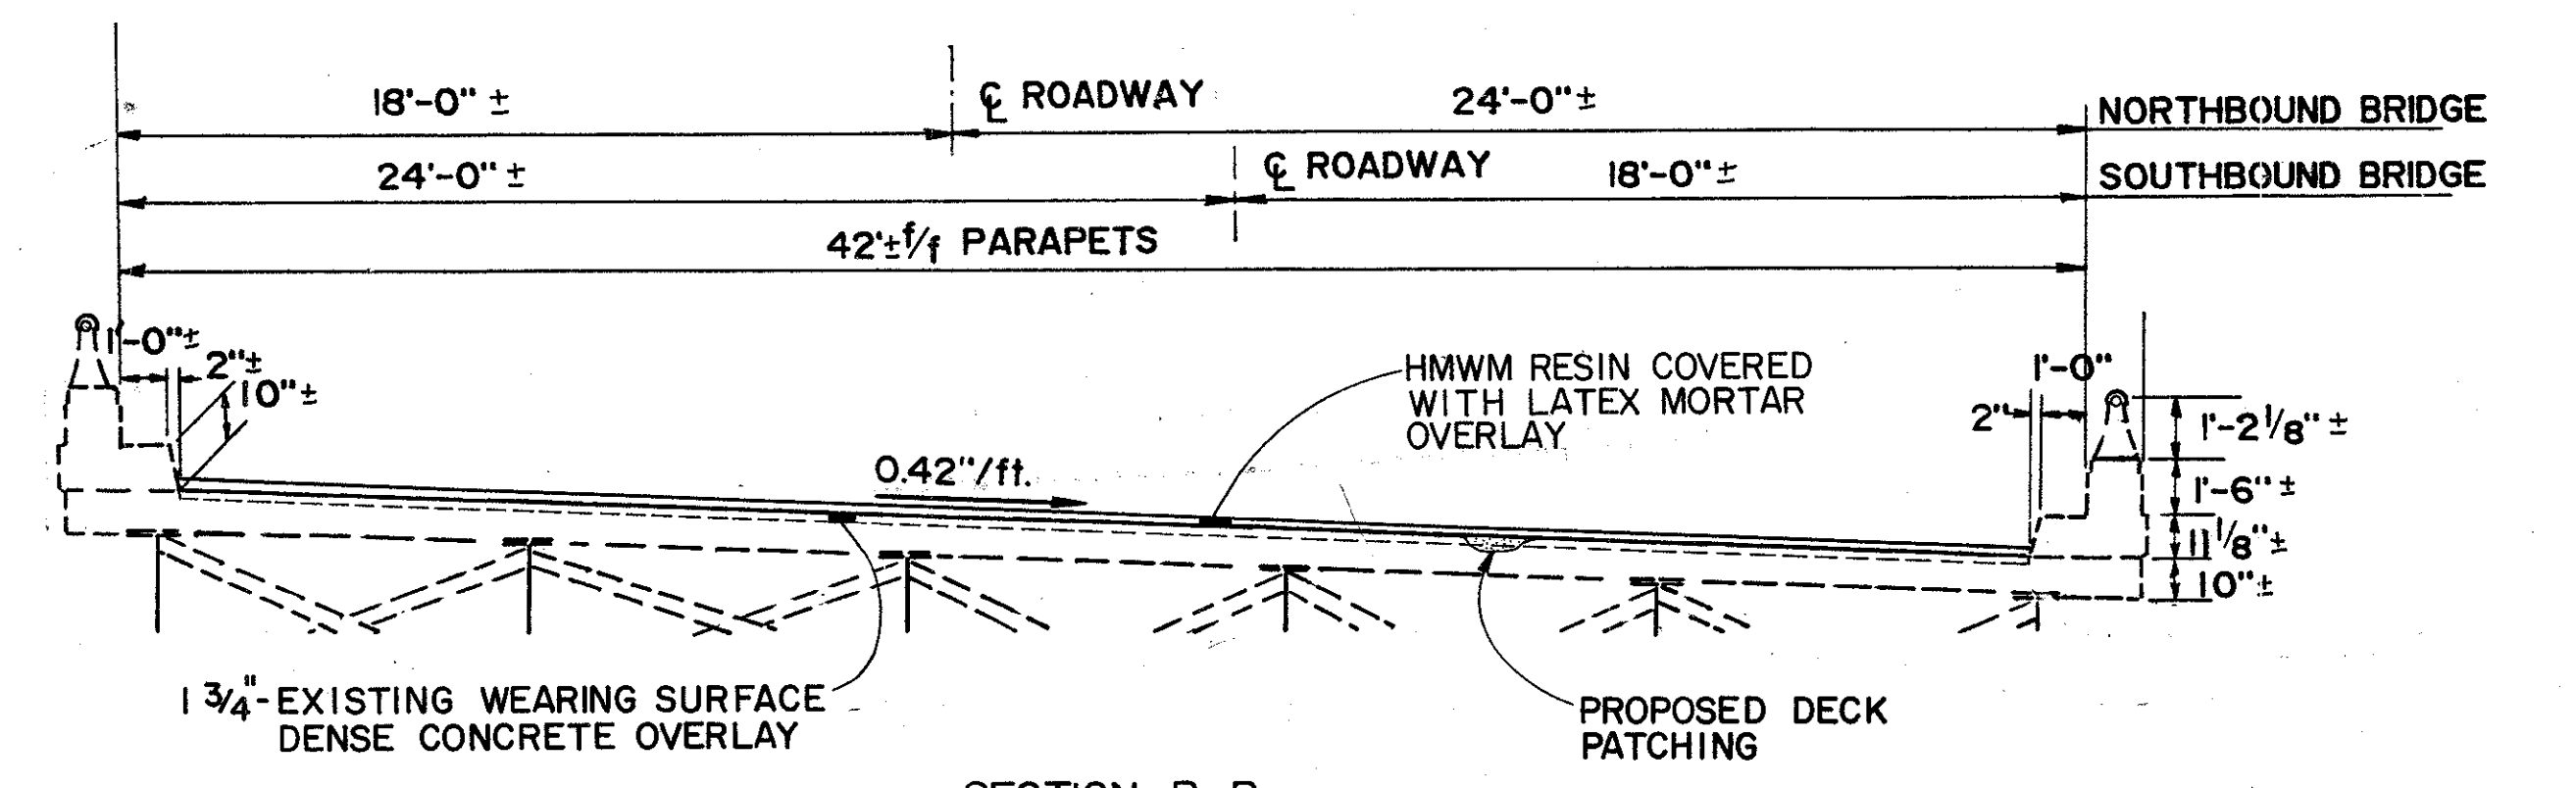

SECTION B-B

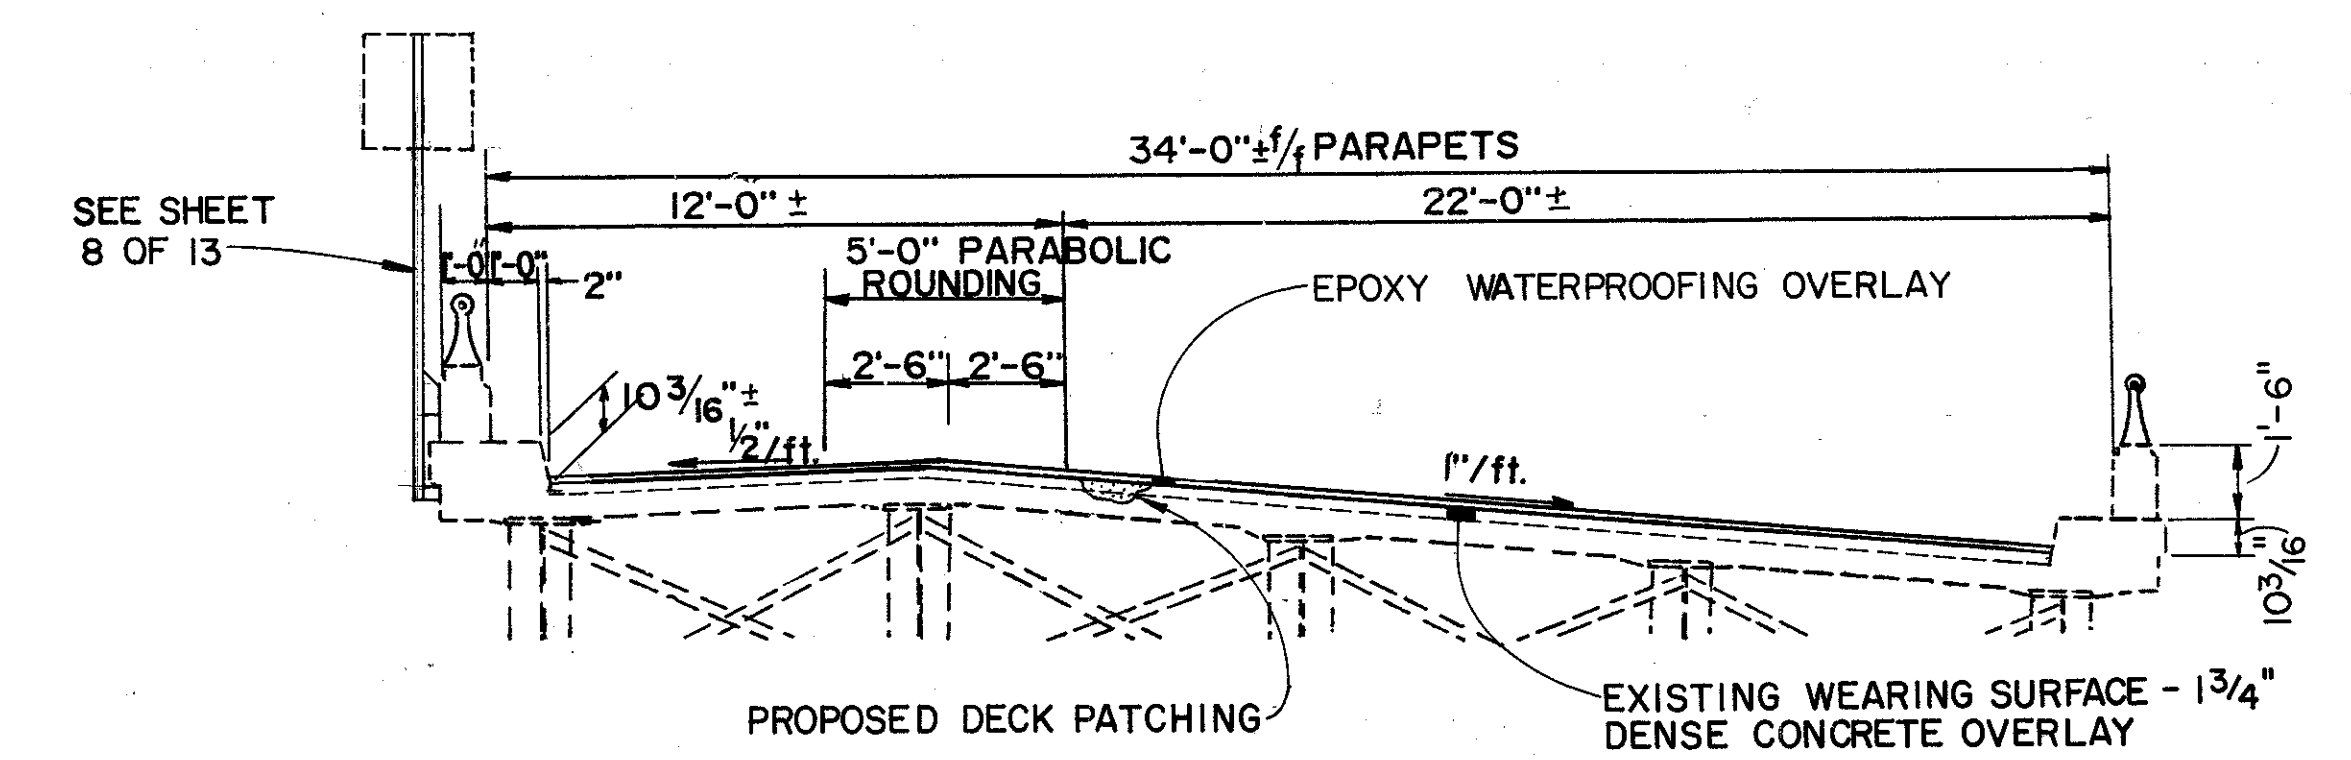

SECTION C-C

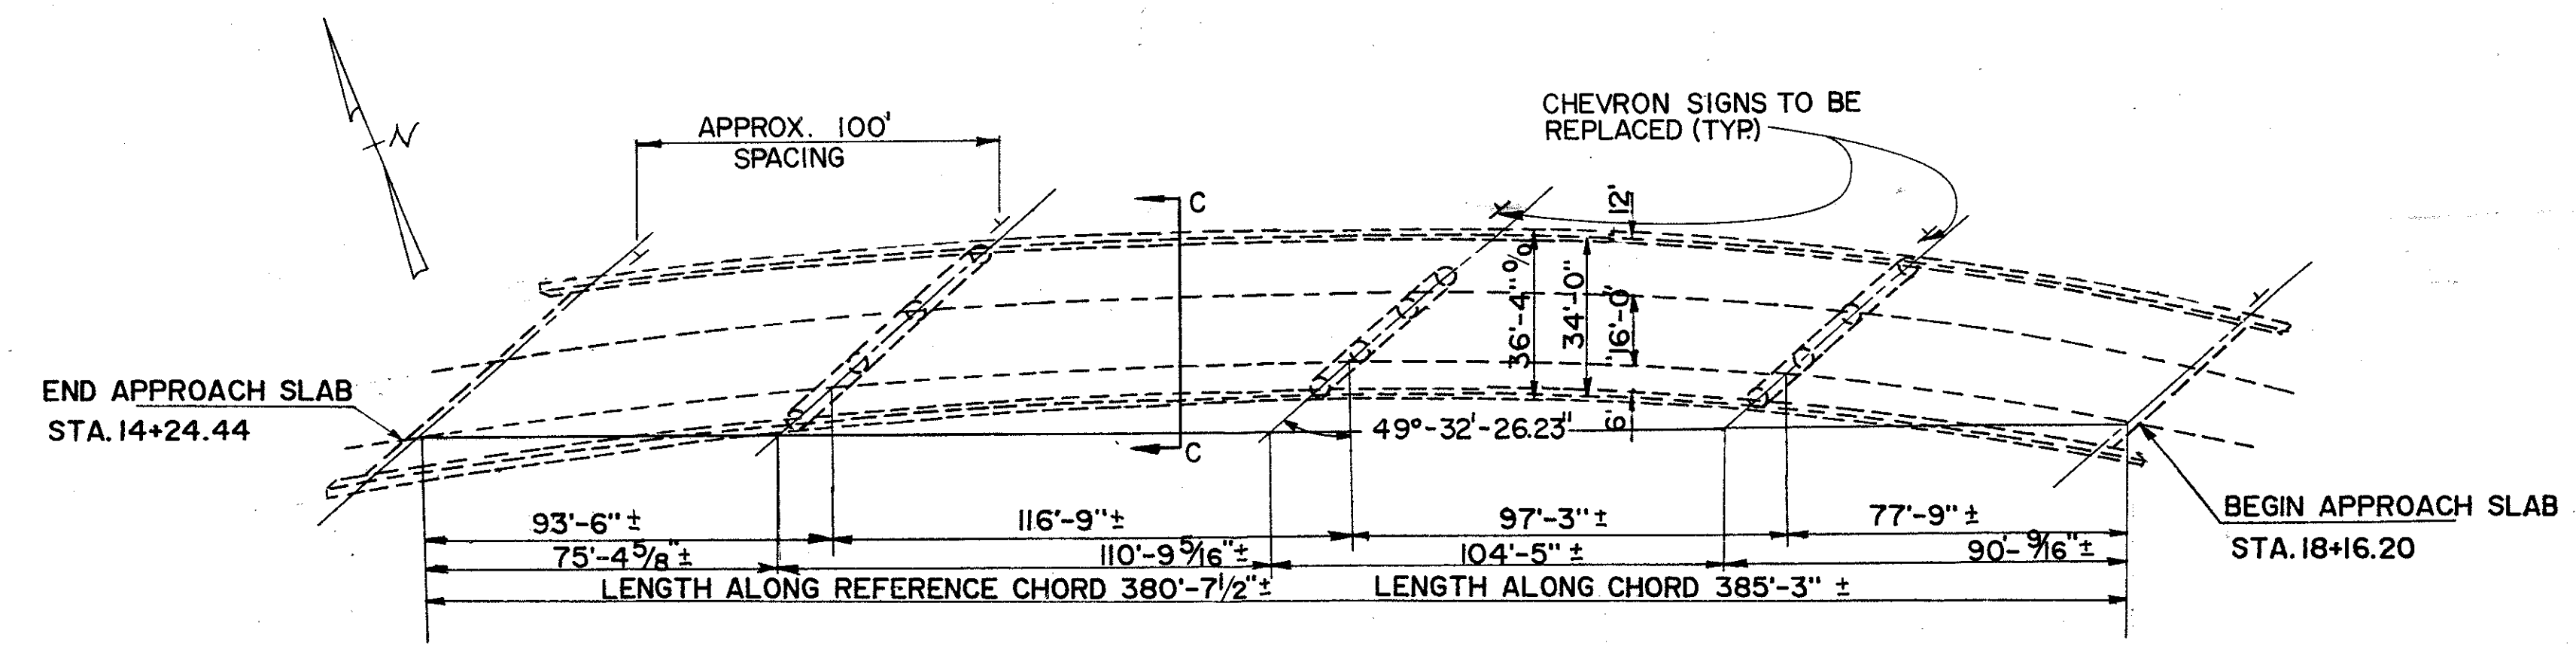

LAK-44-06 20 SW

STATE OF OHIO DEPARTMENT OF TRANSPORTATION DISTRICT 12 BRIDGE DEPARTMENT						6/13
PLAN AND SECTION BR. NOS. LAK-44-(0385)(0561R)(0561L) (0620SW)						
DESIGNED	DRAWN	TRACED	CHECKED	REVIEWED	DATE	REVISED
BGW	JPH	JPH	EJA	DWL	1-7-89	