


Seeding
End Sta.
Width Yds.

LAKE COUNTY
LAK-2-14.22

140 120 100 80 60 40 20 0 20 40 60 80 100

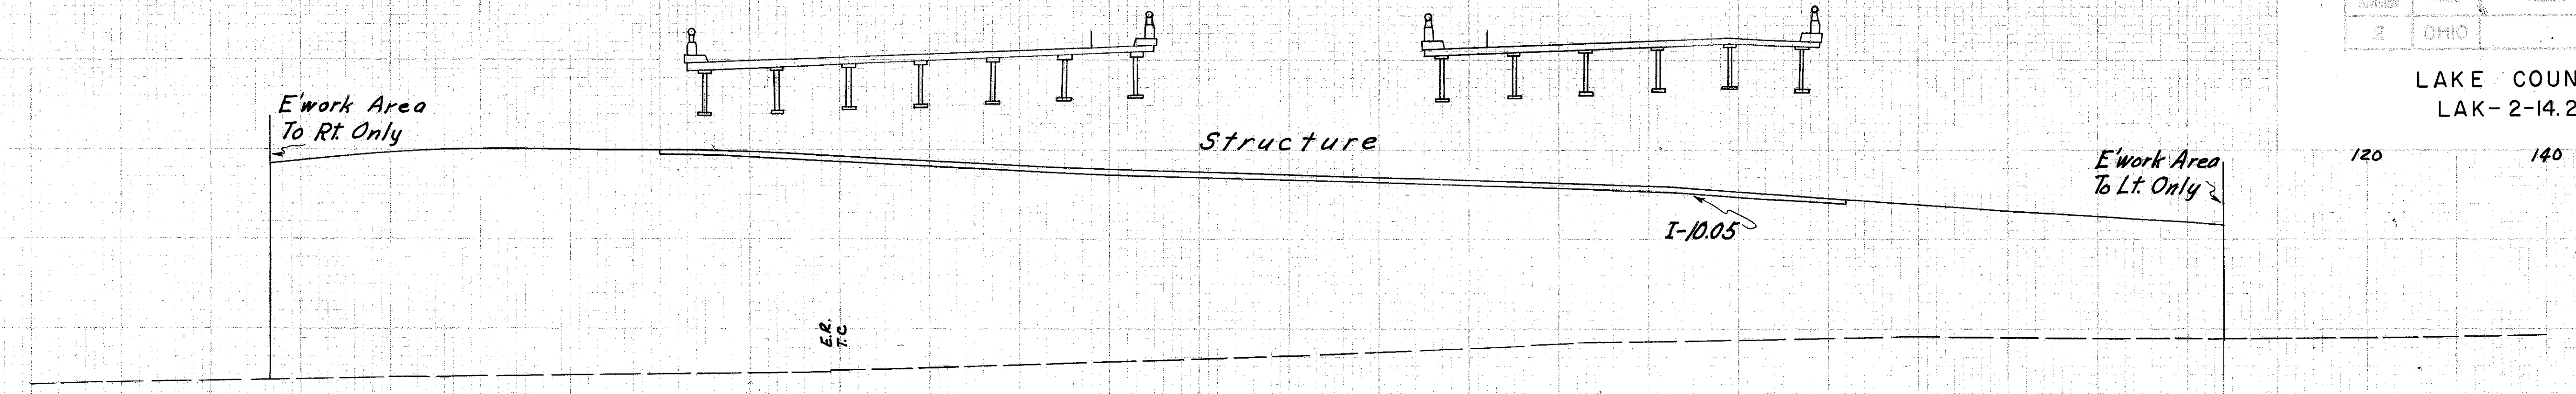


G-661.38
681+70
627.2

| End Area | CU. YDS. |
|----------|----------|
| CUT | FILL |

4336


2526

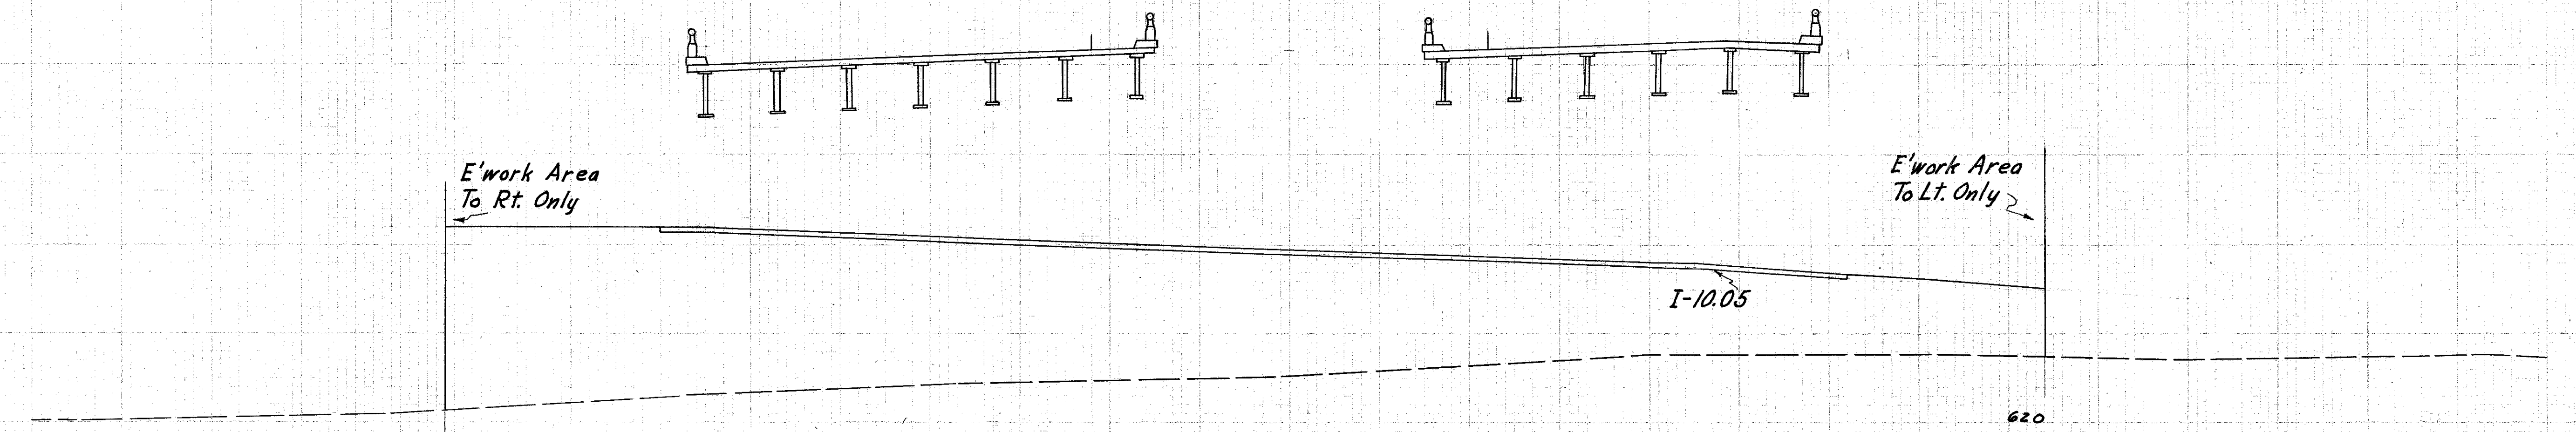

G-661.61
681+50
625.3

2485

1150

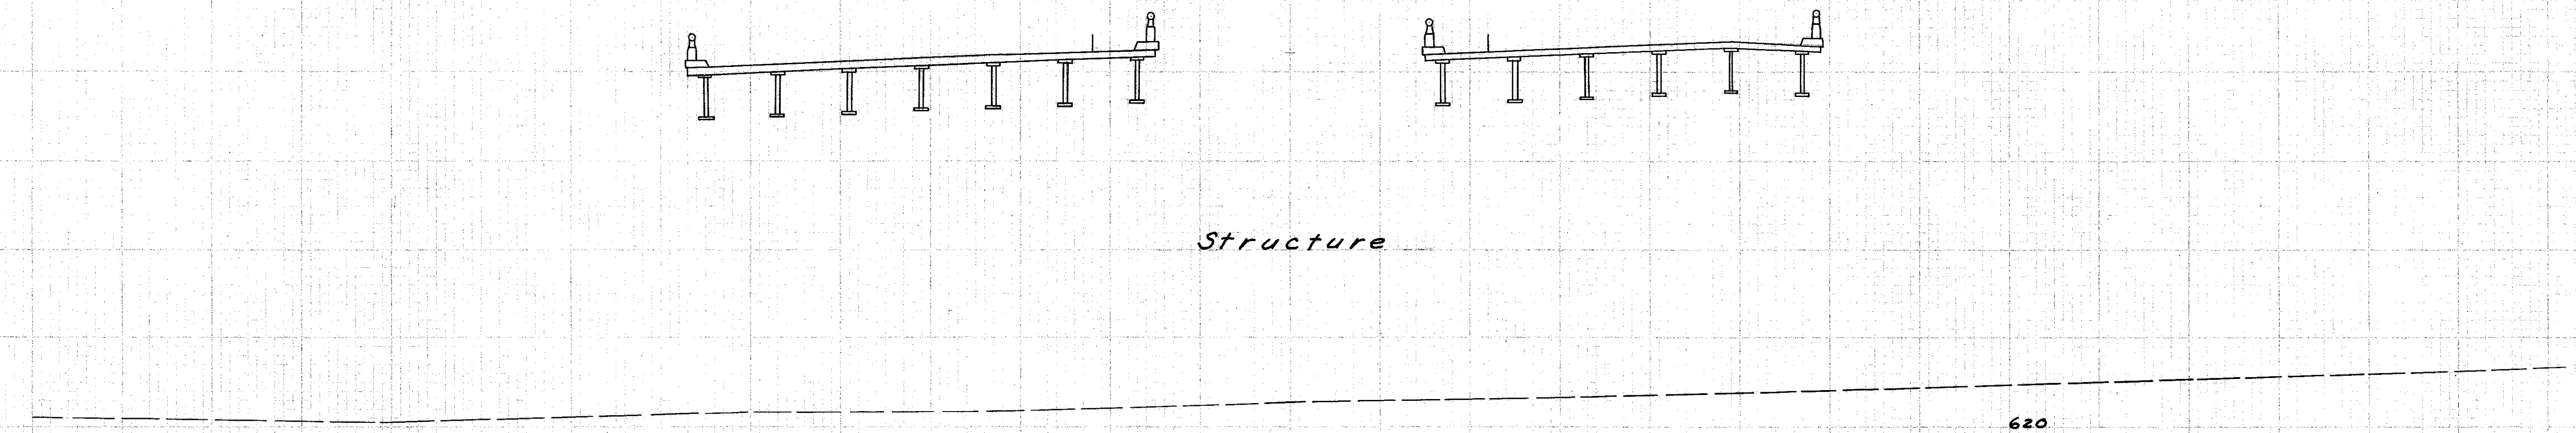

G-662.16
681+00
622.9

Sta. 681+25

0

140 120 100 80 60 40 20 0 20 40 60 80 100