


280 260 240 220 200 180 160 140

NO. IN ROW	DATE	PROJECT
2	04/10	

63
384

LAKE COUNTY
LAK- 2-14. 22

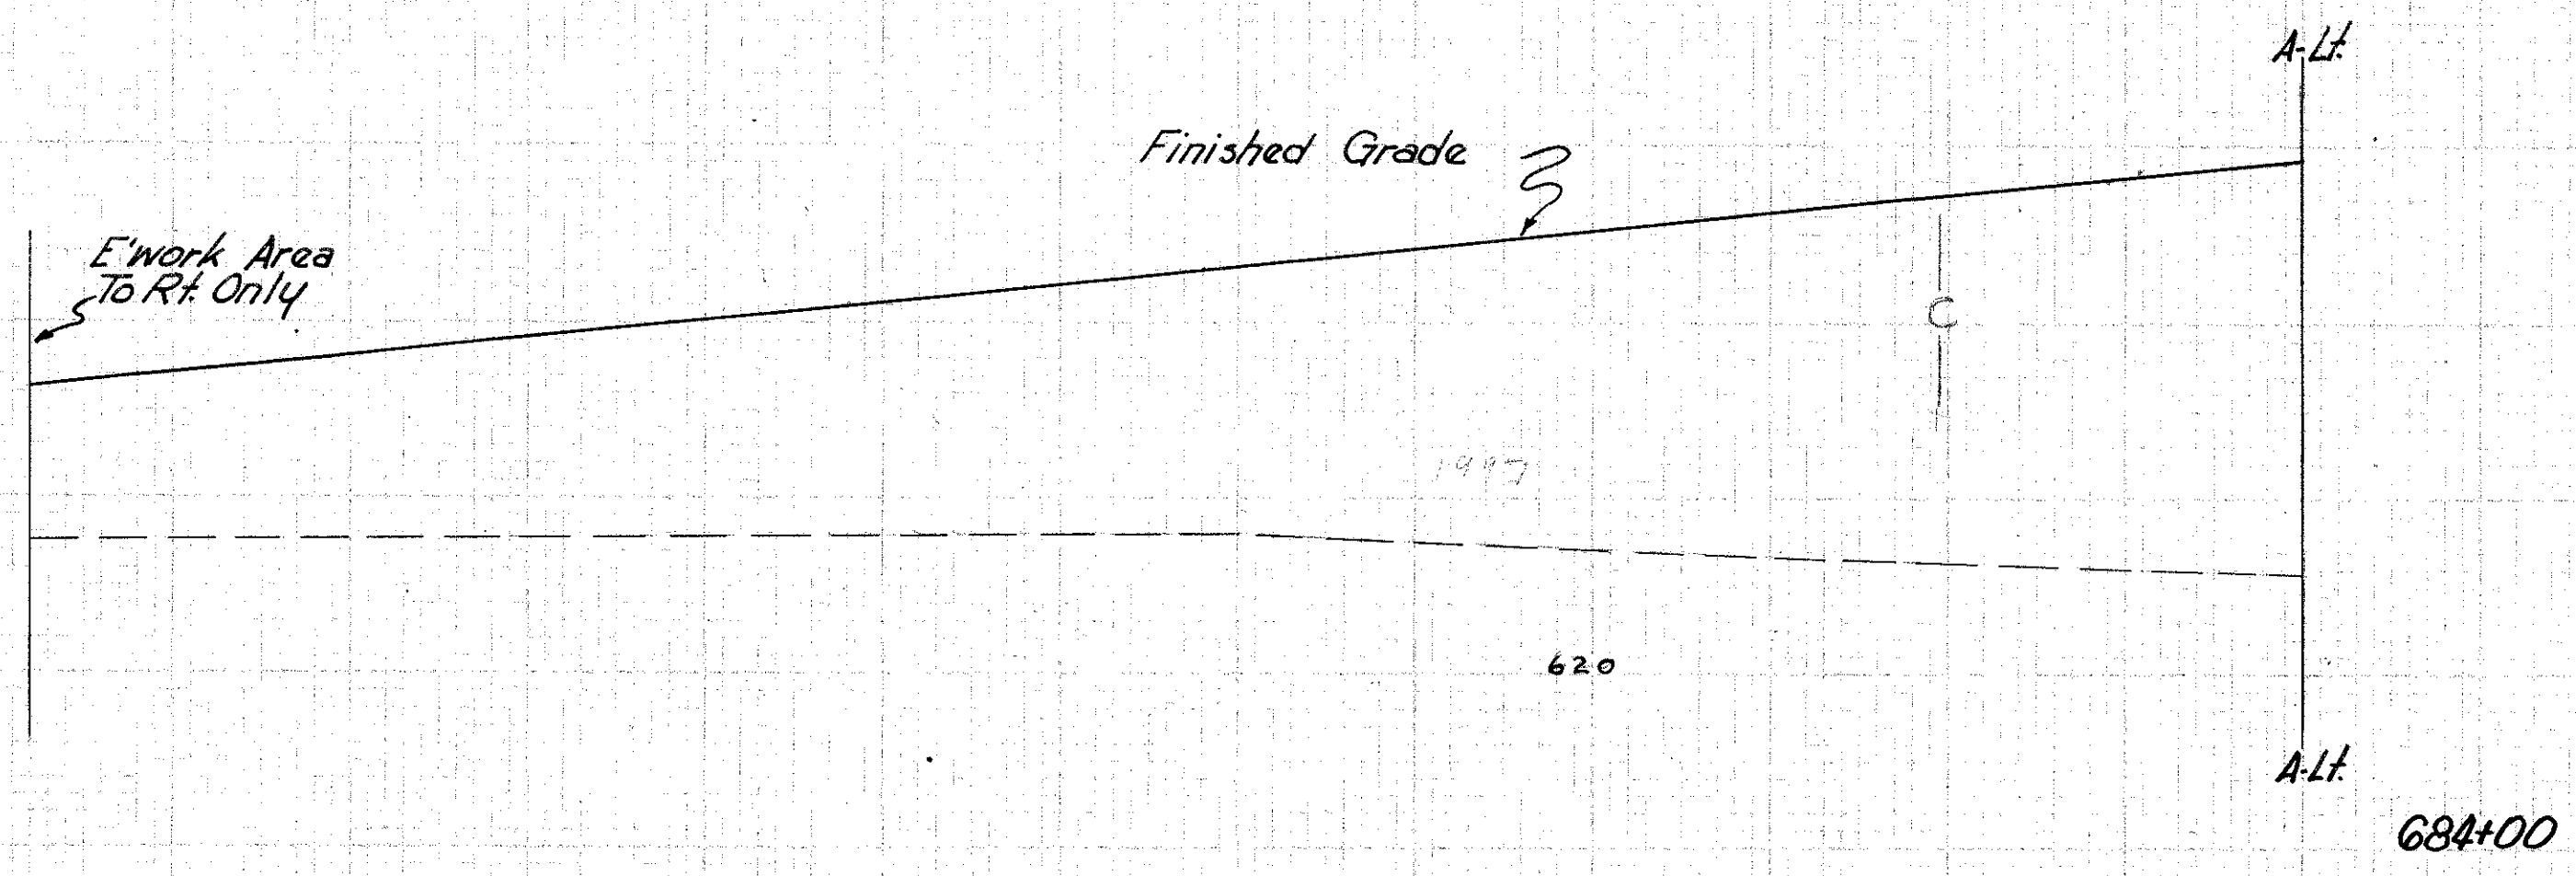

280 260 240 220 200 180 160 140