

Seeding
End Width
Sa. Yds.

LAKE COUNTY
LAK-2-14.22

Sta. 730+75 Std. #4 C.B. 0057' Lt.
Grate Elev. 626.60
E 15" 624.40 630
E 15" STD. Hw - A.
83' Lt. 622.3

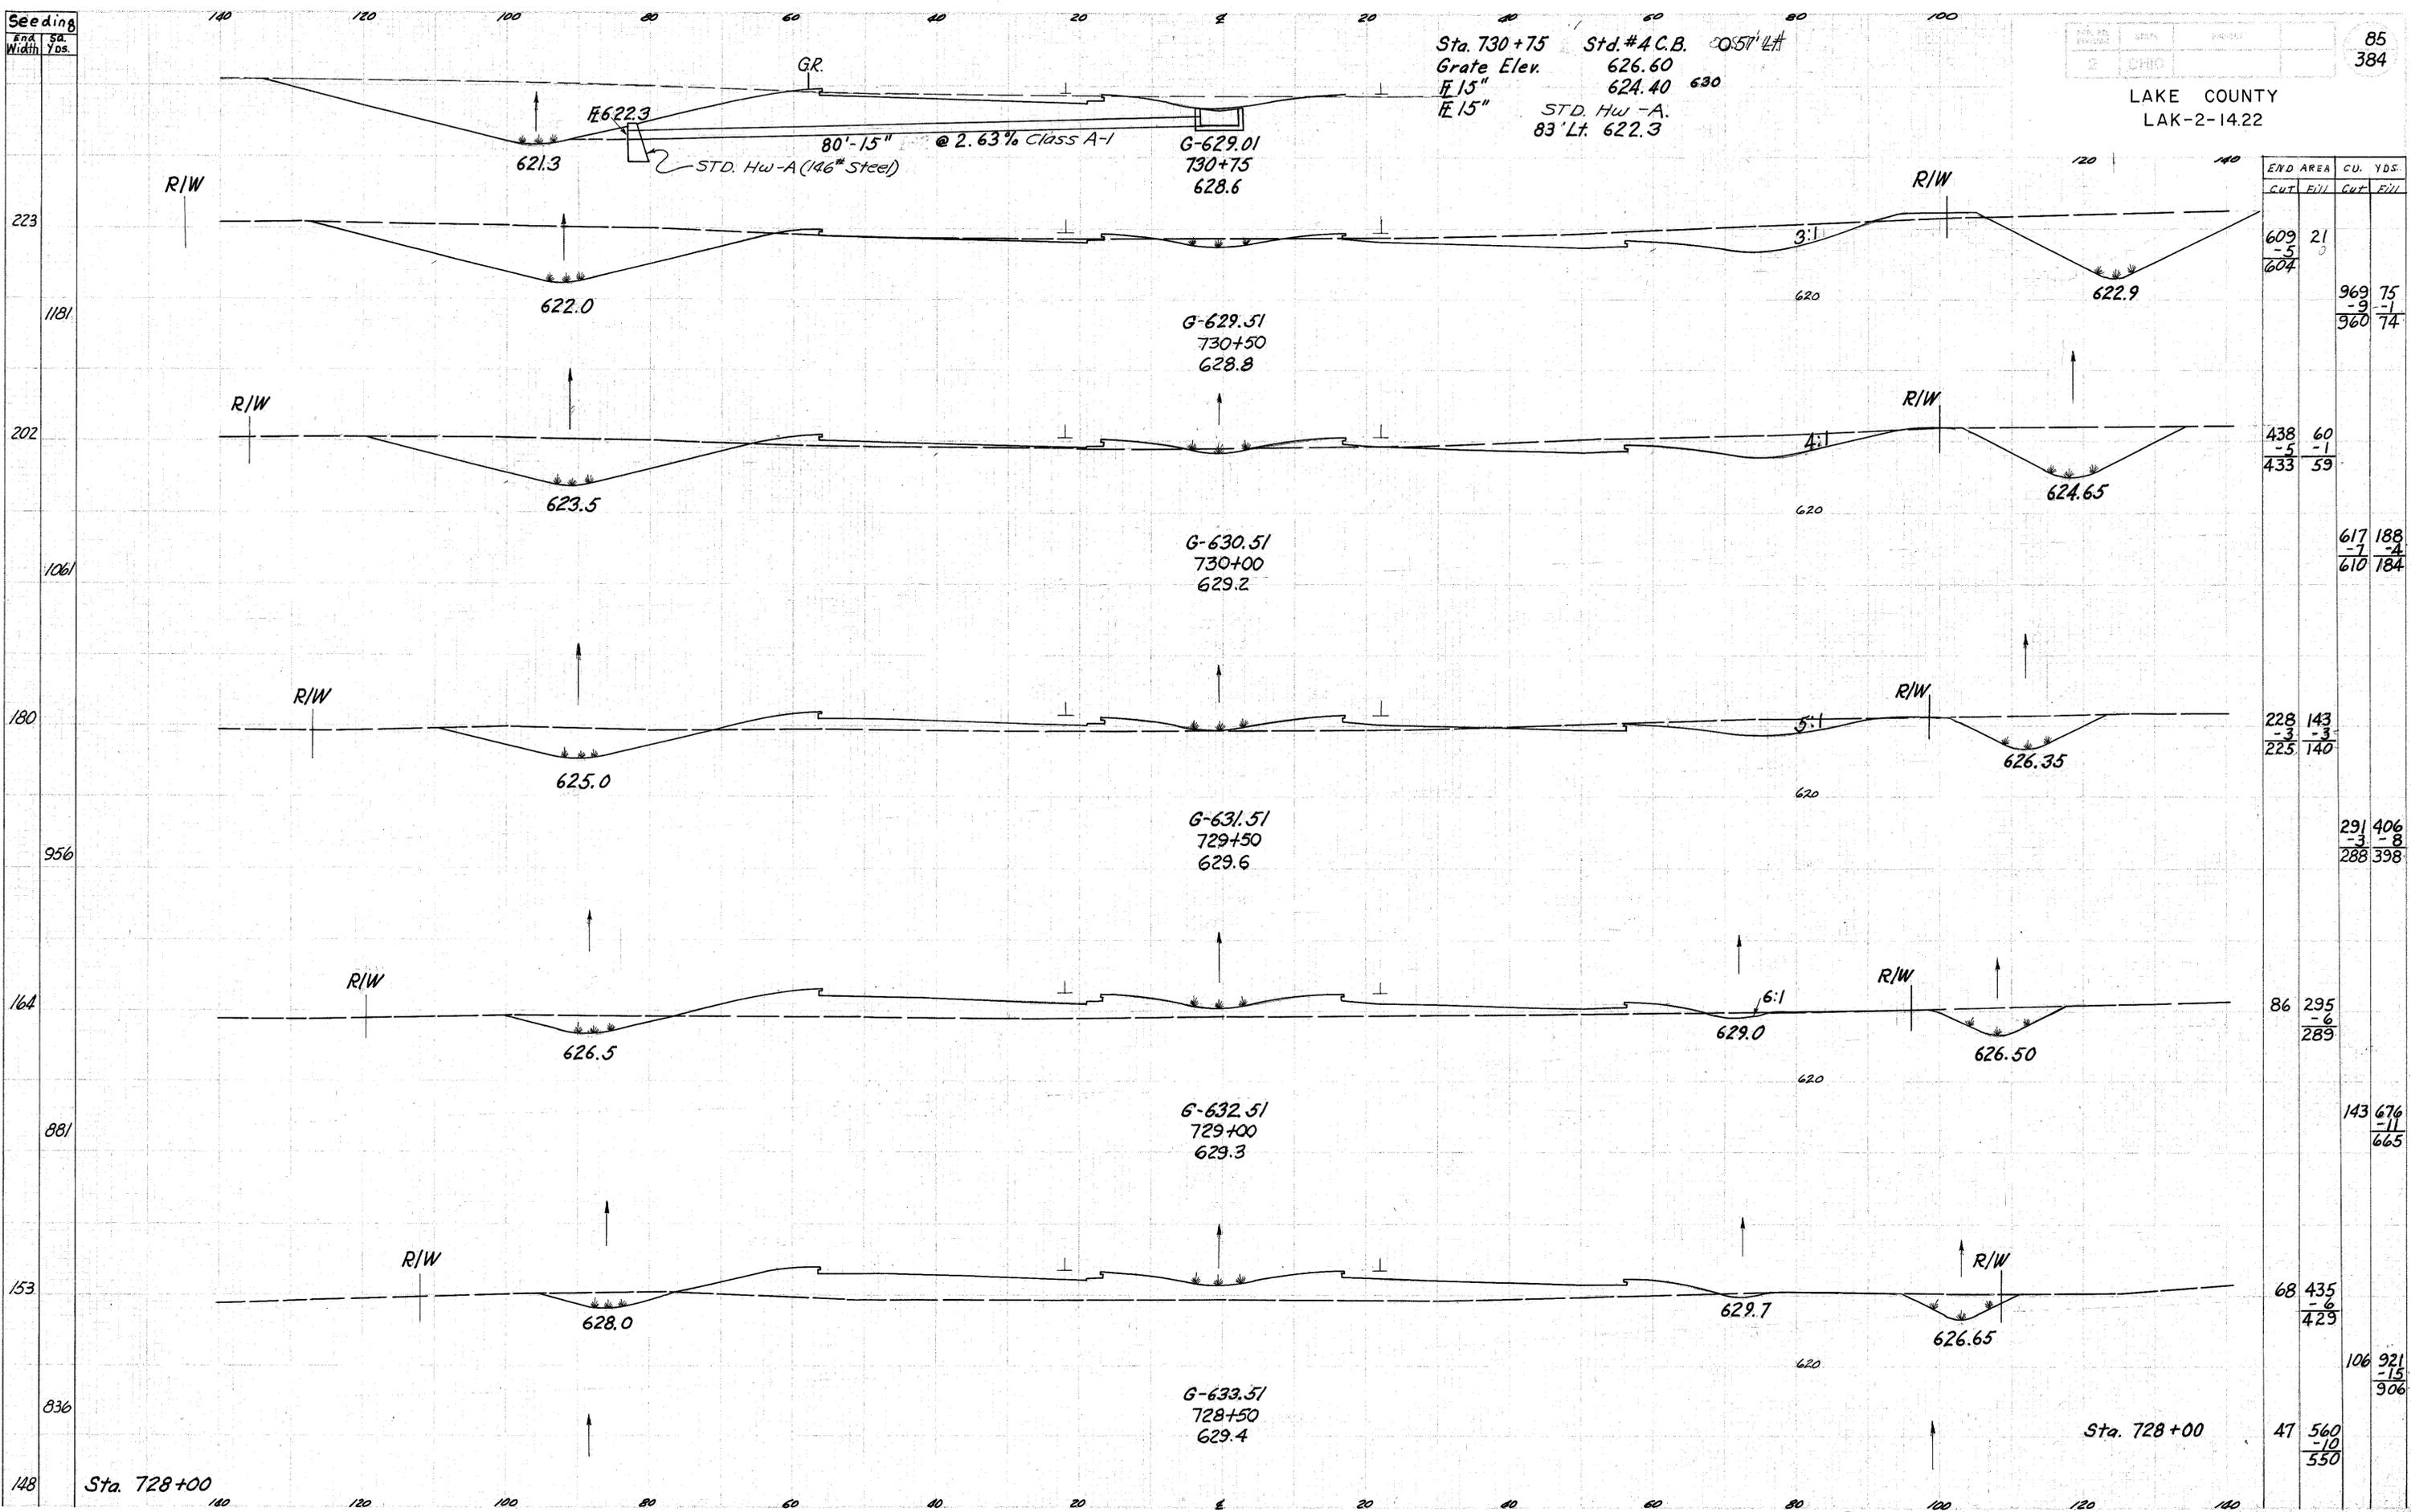


plate by RIF