


Seeding
End Area
Width X's

LAKE COUNTY
LAK-2-14.22

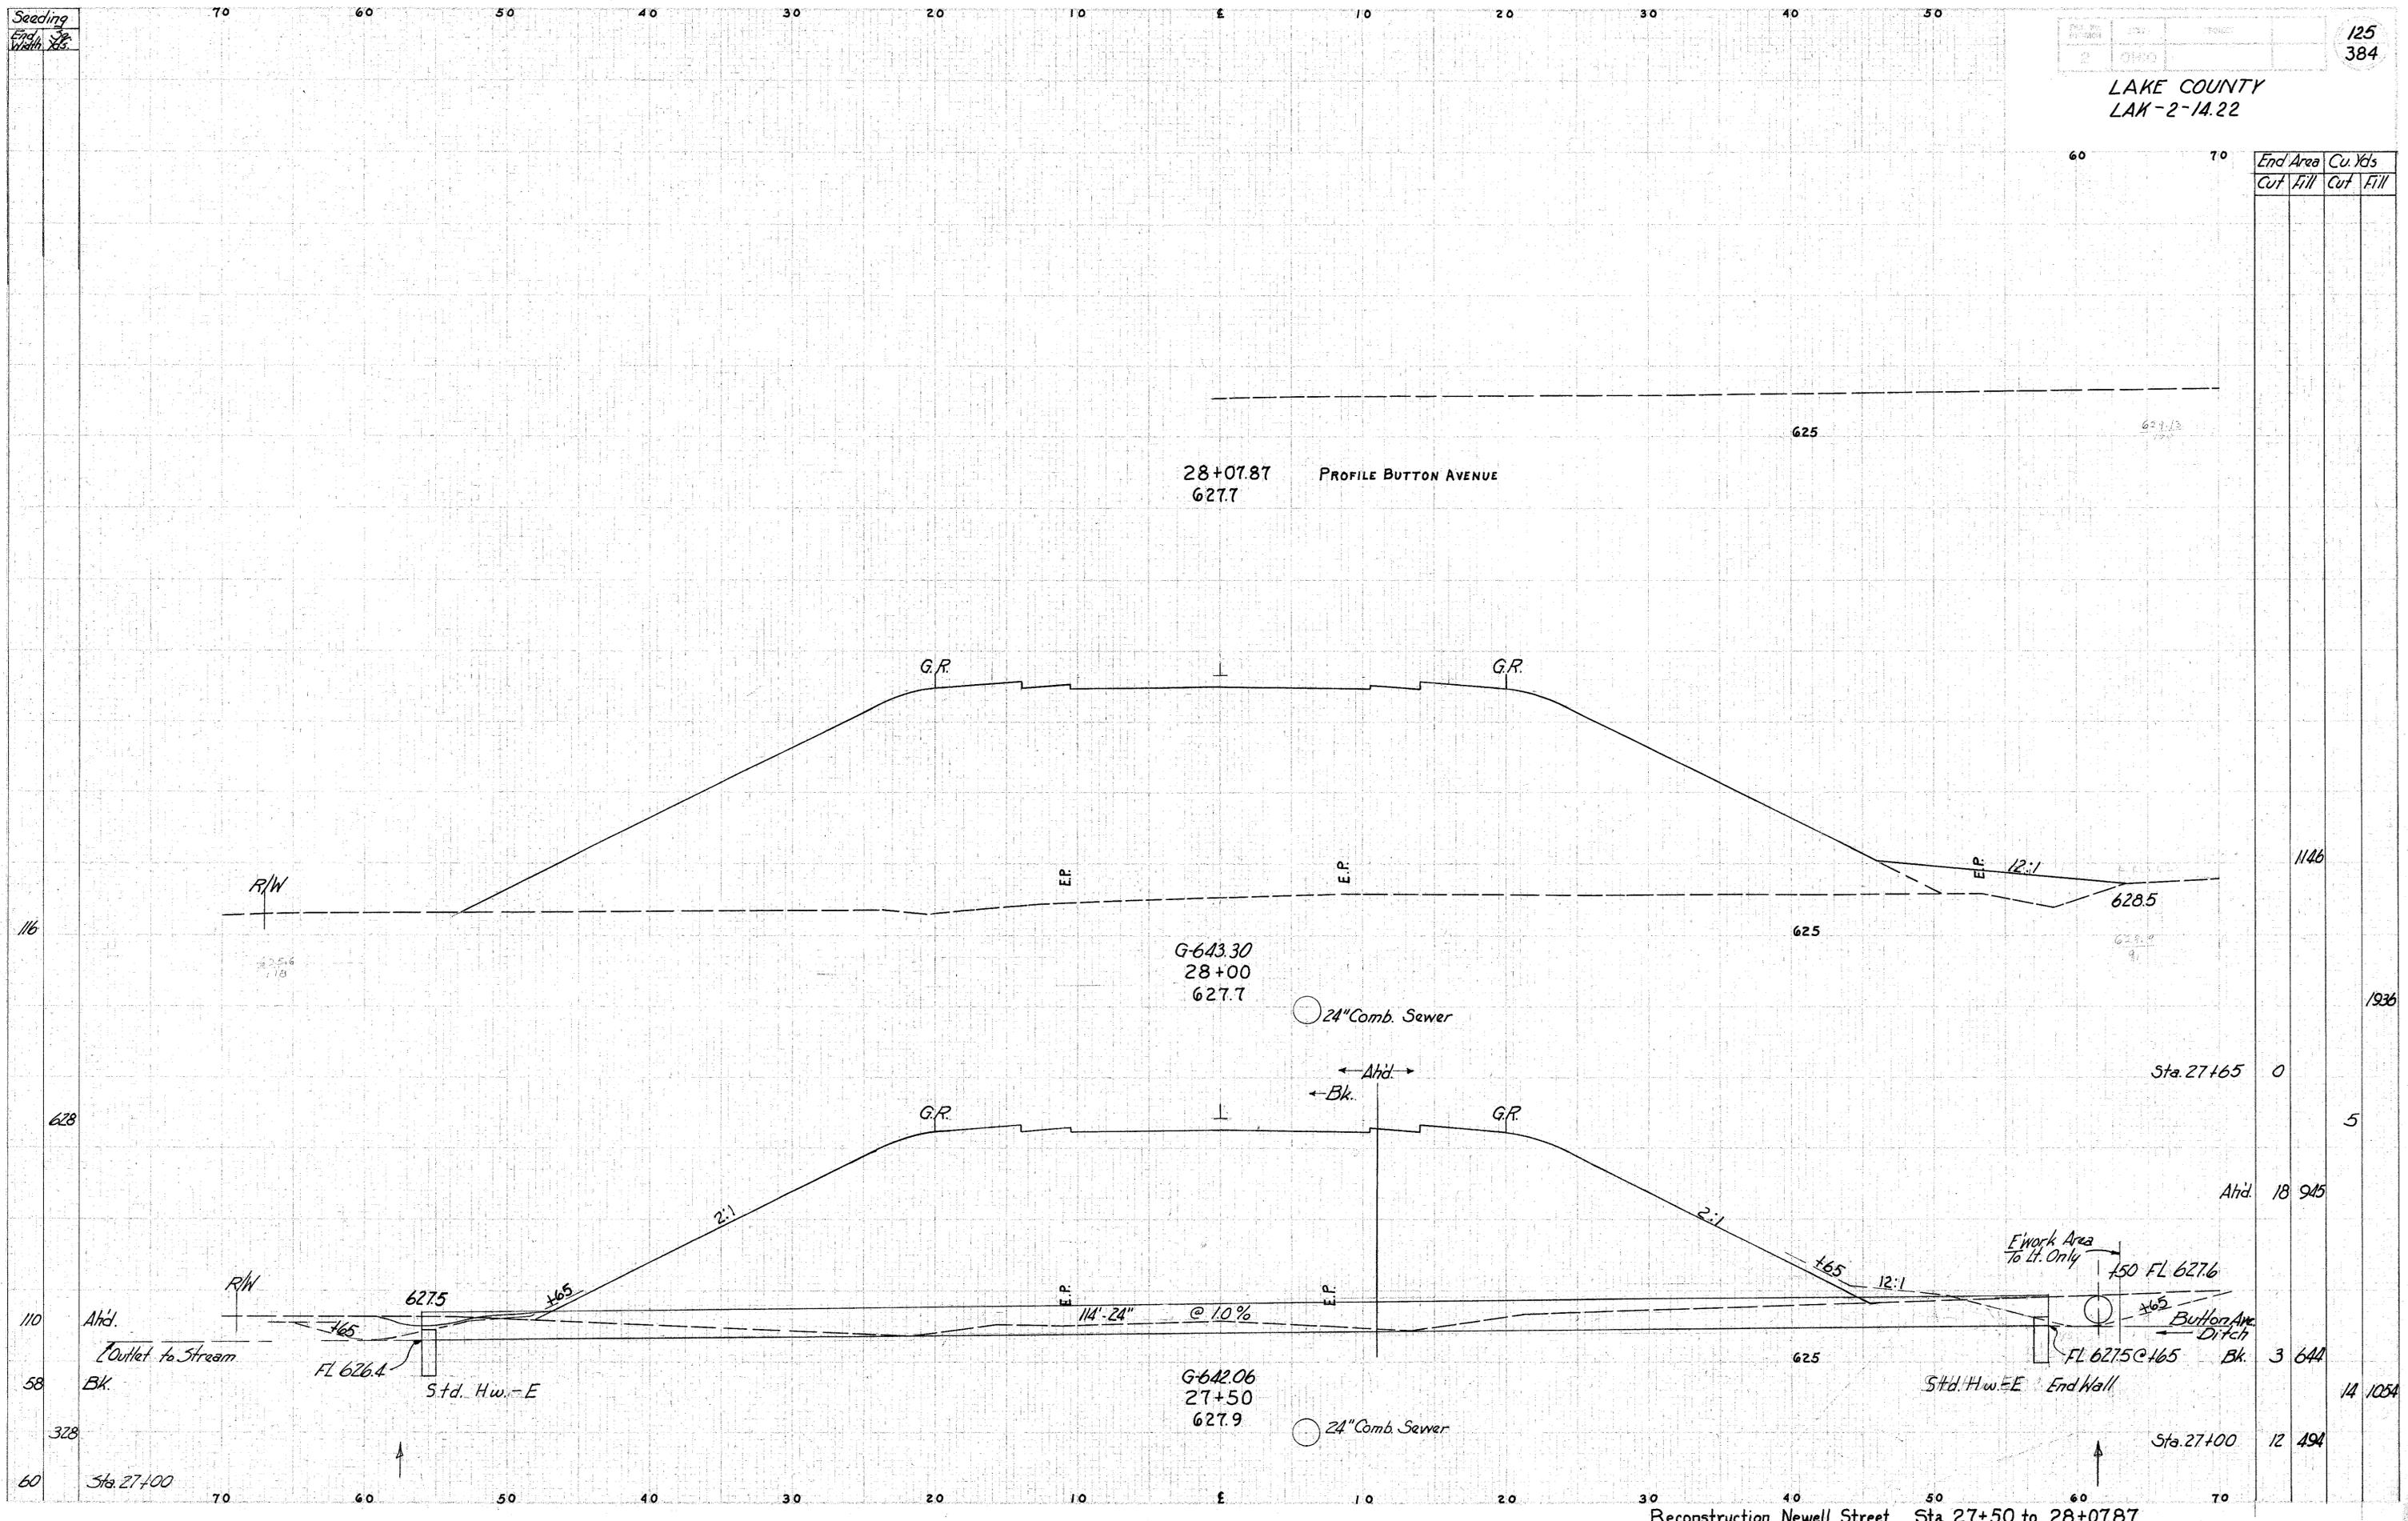

Sta.	End Area		Cu. Yds	
	Cut	Fill	Cut	Fill
116				
628			1146	
110			1936	
58			0	5
328			18 945	
60			3 644	14 1054
			12 494	

Reconstruction Newell Street Sta. 27+50 to 28+07.87