



Seeding
End Area
Width Yds

LAKE COUNTY
LAK-2-14.22


140 120 100 80 60 40 20 0 20 40 60 80 100

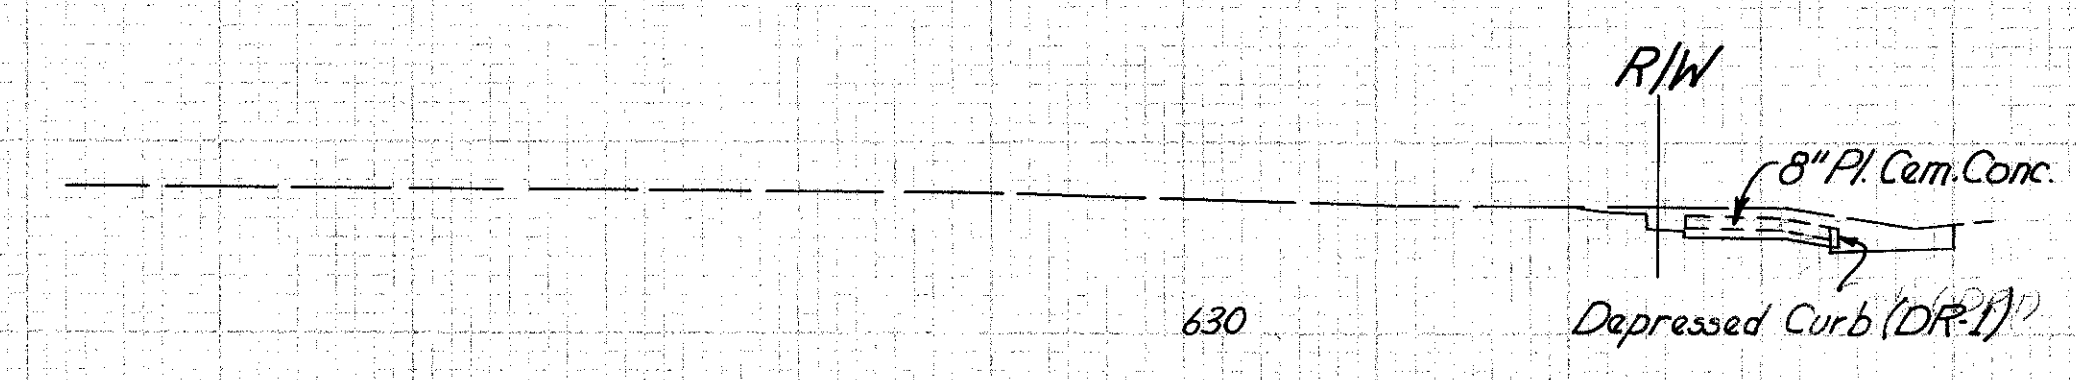


19+67
Driveway
19+48
Driveway

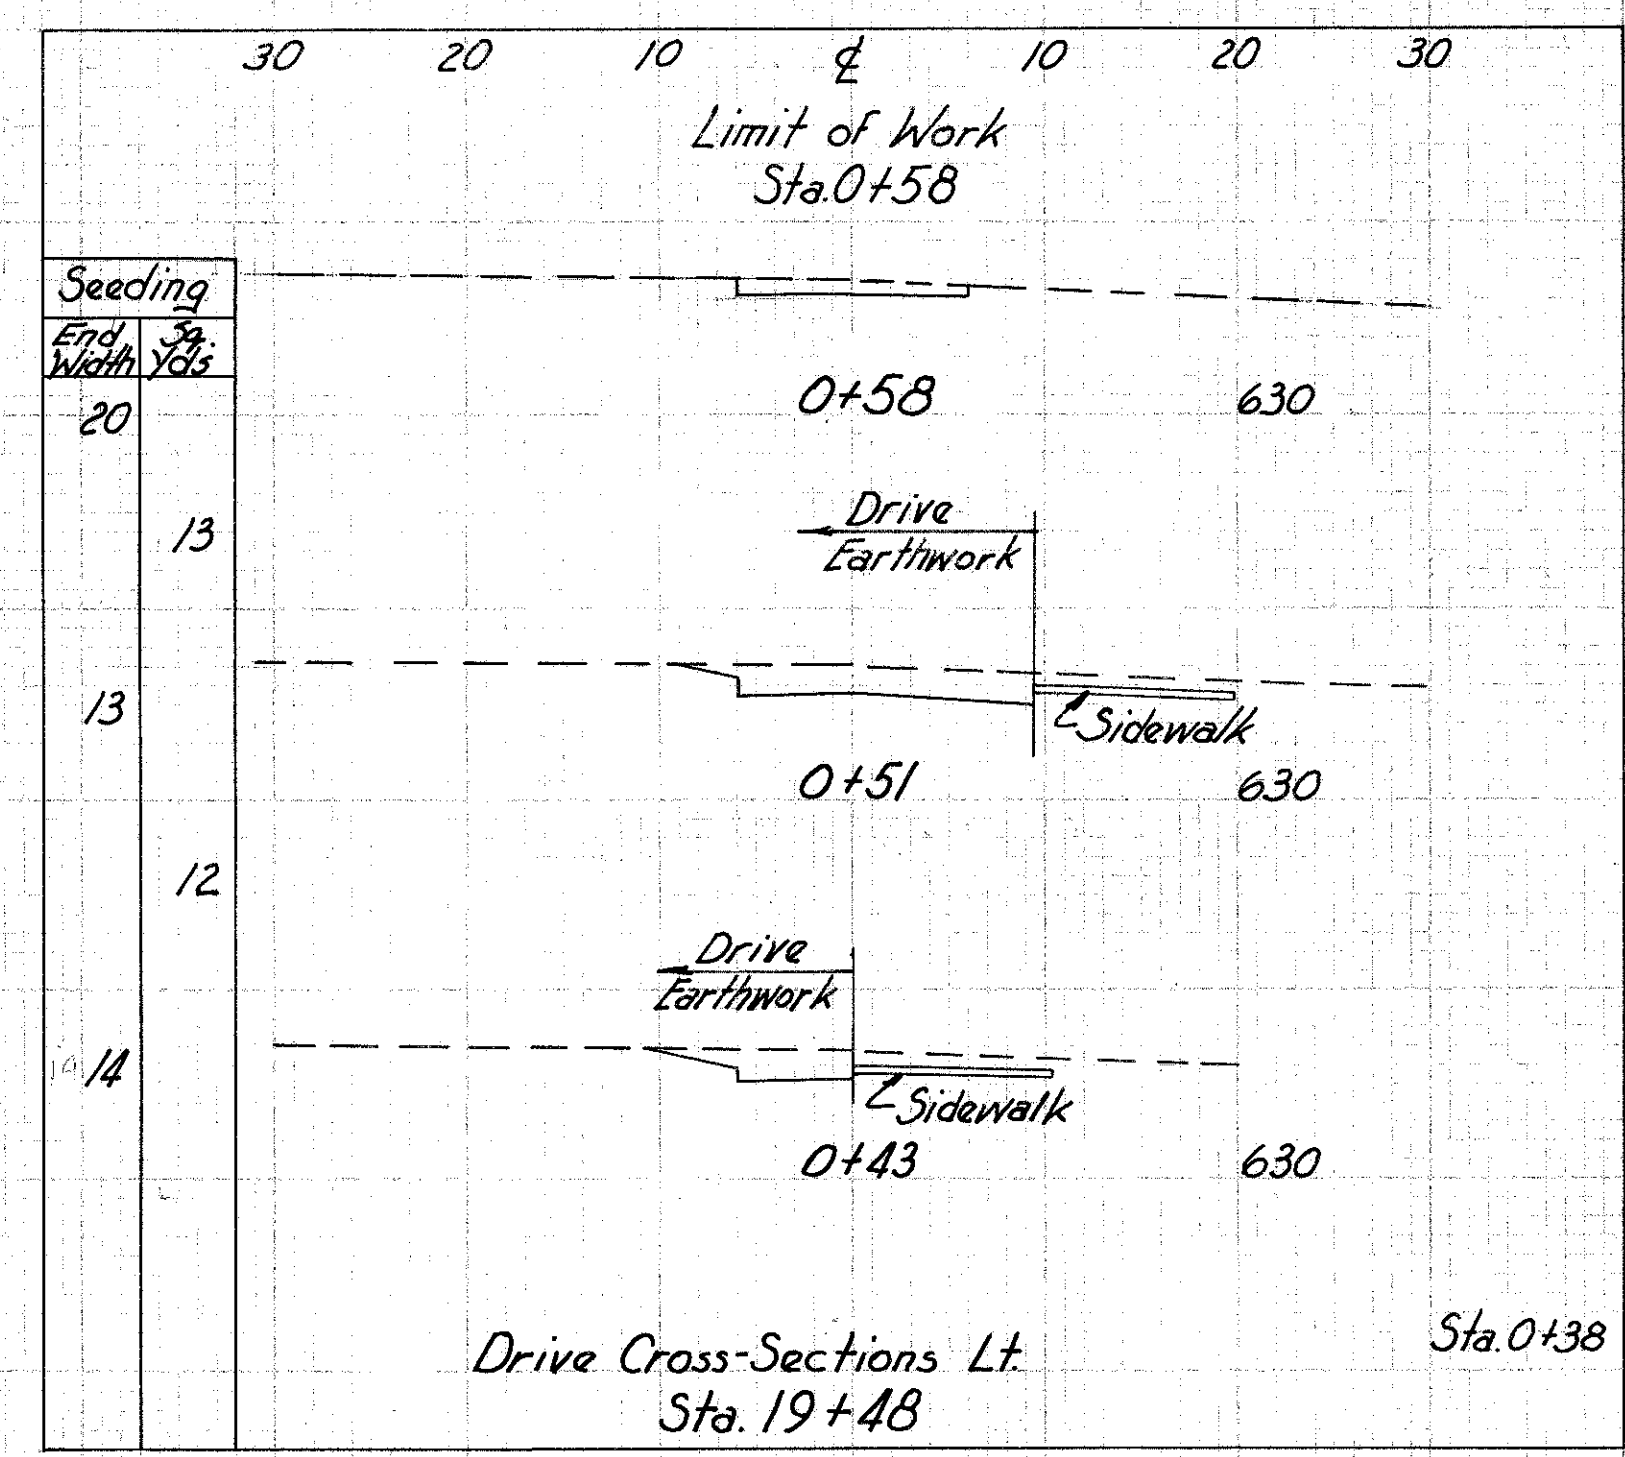


End Area	Cu. Yds	End Area	Cu. Yds
Cut	Fill	Cut	Fill
11	5		
25	6		
13	1		
0	0		

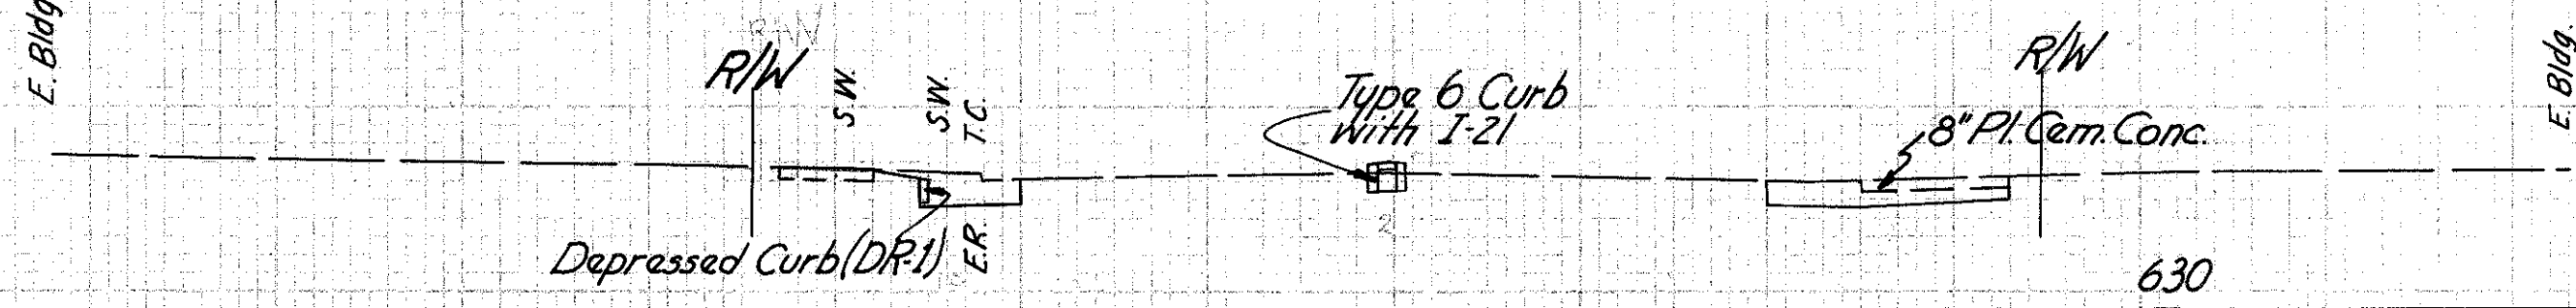


19+50
636.42

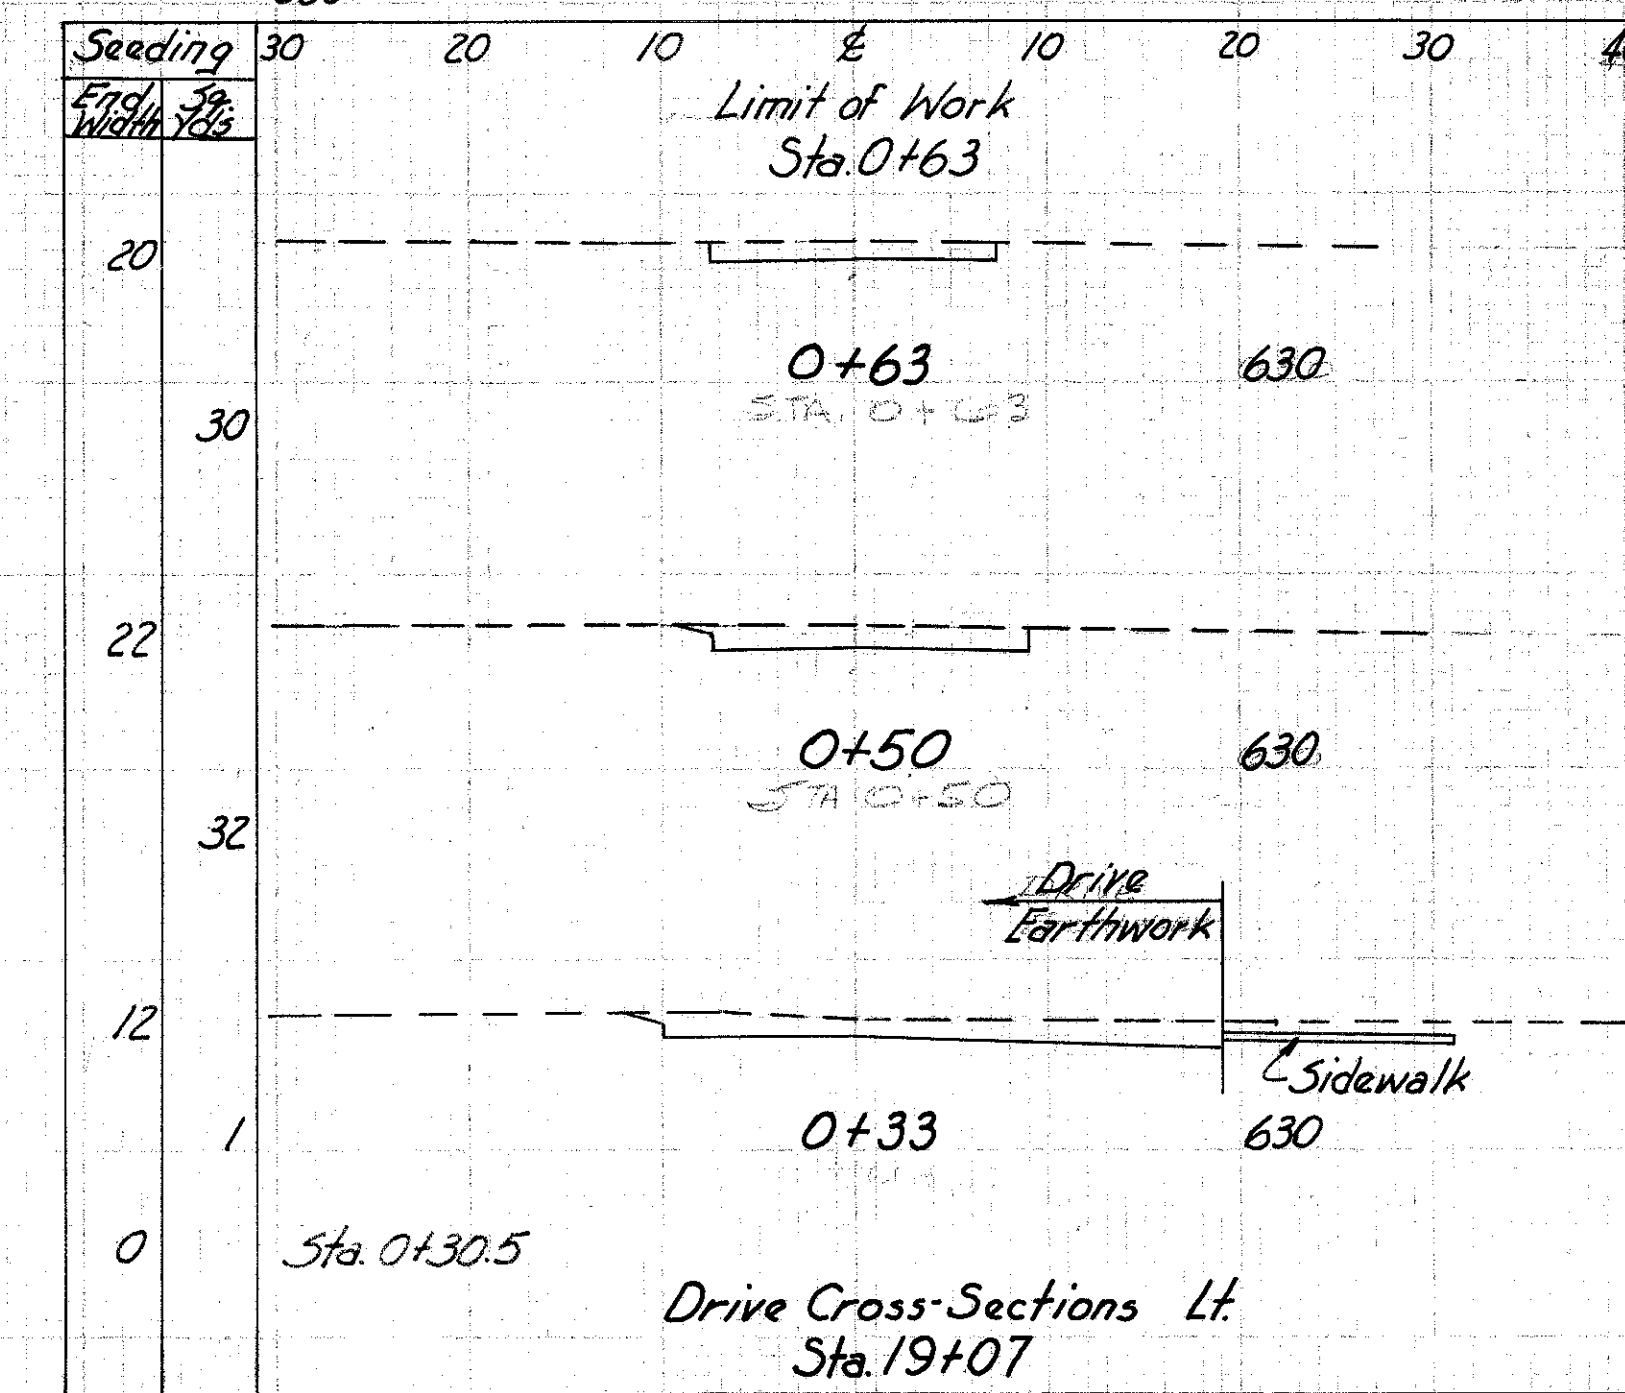

End Area	Cu. Yds	End Area	Cu. Yds
Cut	Fill	Cut	Fill
14	8		
21	18		
35	2		
0	0		

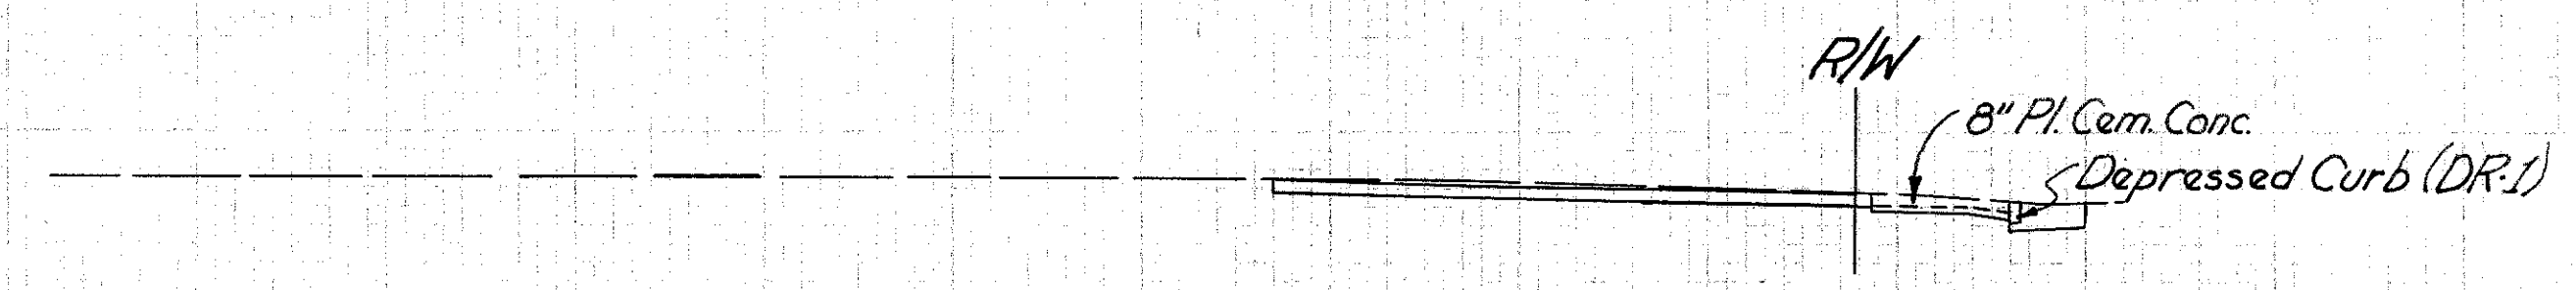

19+07
Meandering Driveway

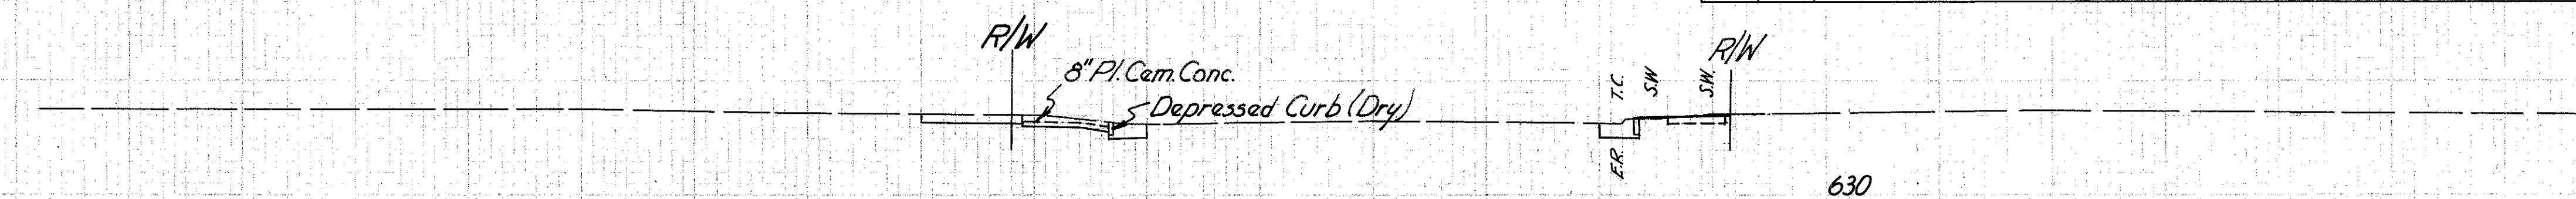

19+00
636.66

End Area	Cu. Yds	End Area	Cu. Yds
Cut	Fill	Cut	Fill
25	0		
31	1		
8	1		

140 120 100 80 60 40 20 0 20 40 60 80 100