

		·	
FED. RD. DIVISION	STATE	PROJECT	268
2	ОНЮ		384


LAKE COUNTY LAK-2-14.22

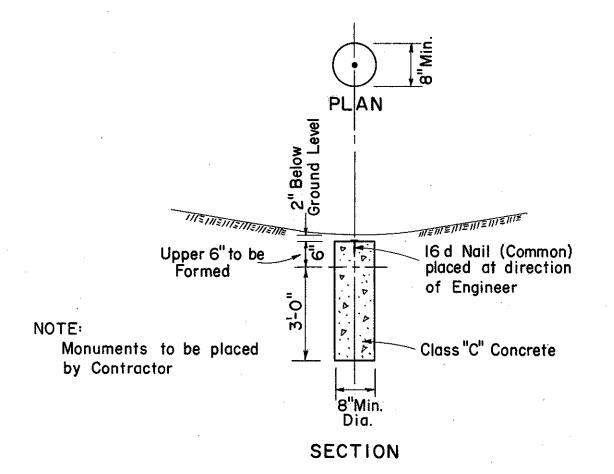


DETAIL OF CENTERLINE REFERENCE MONUMENTS

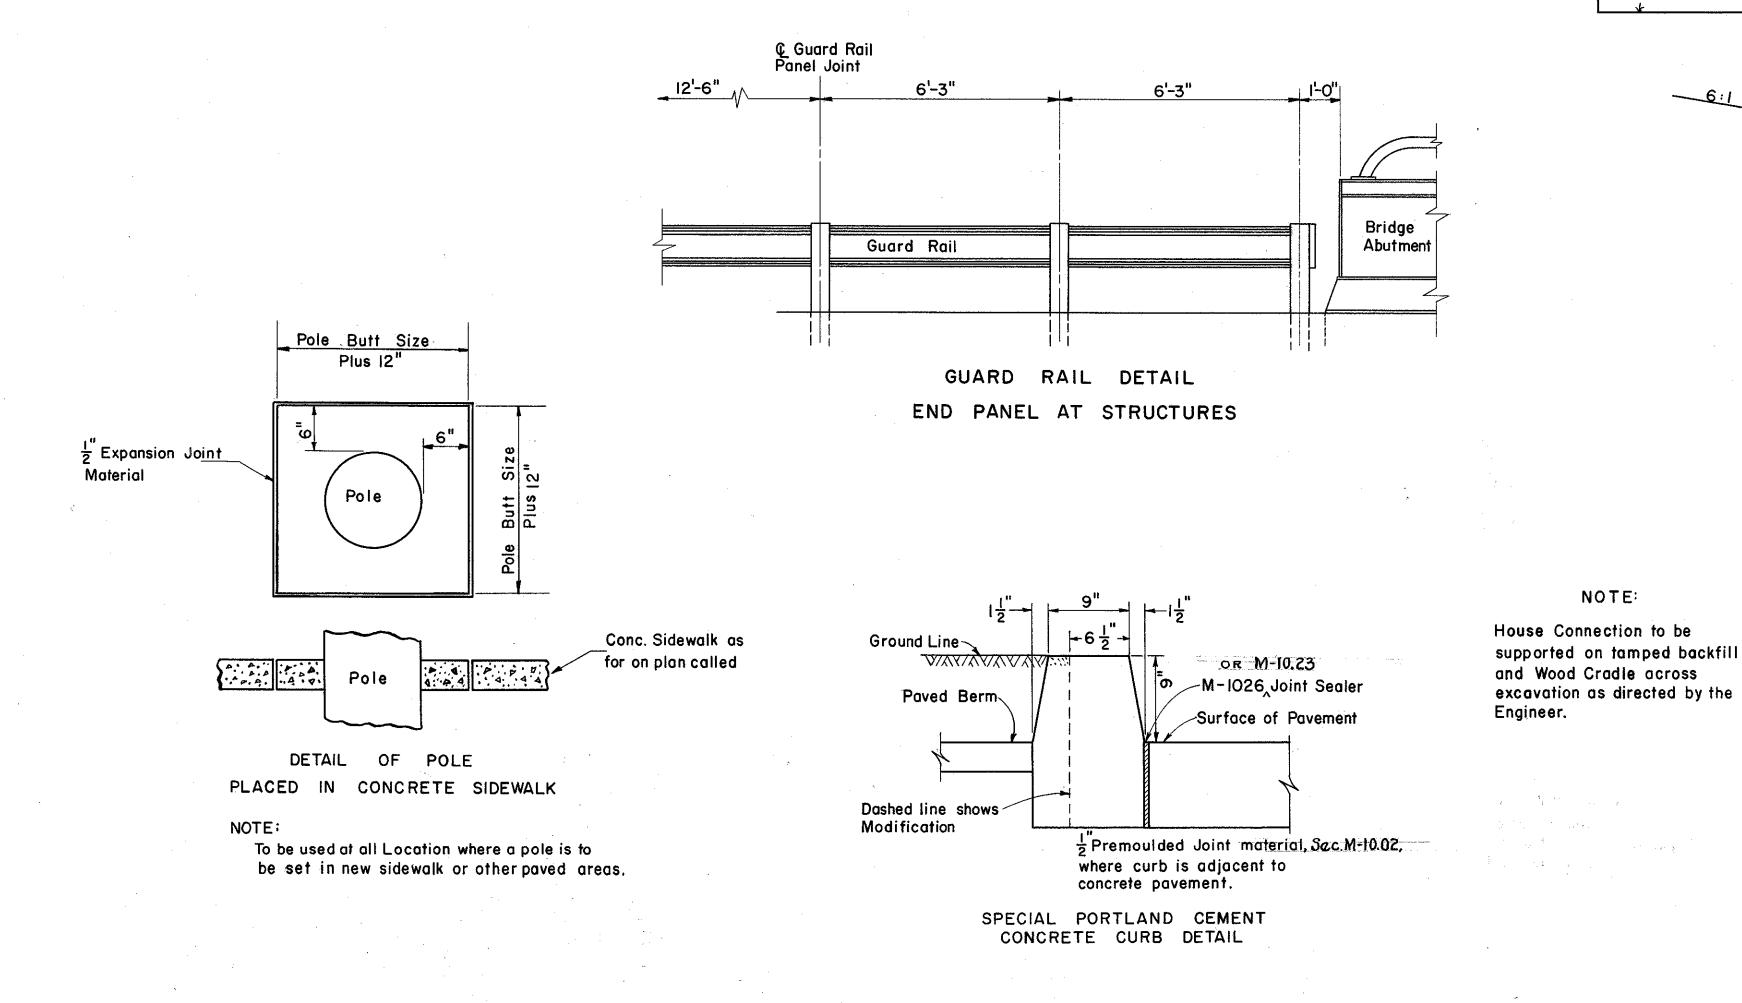

A SECTION OF THE SECT

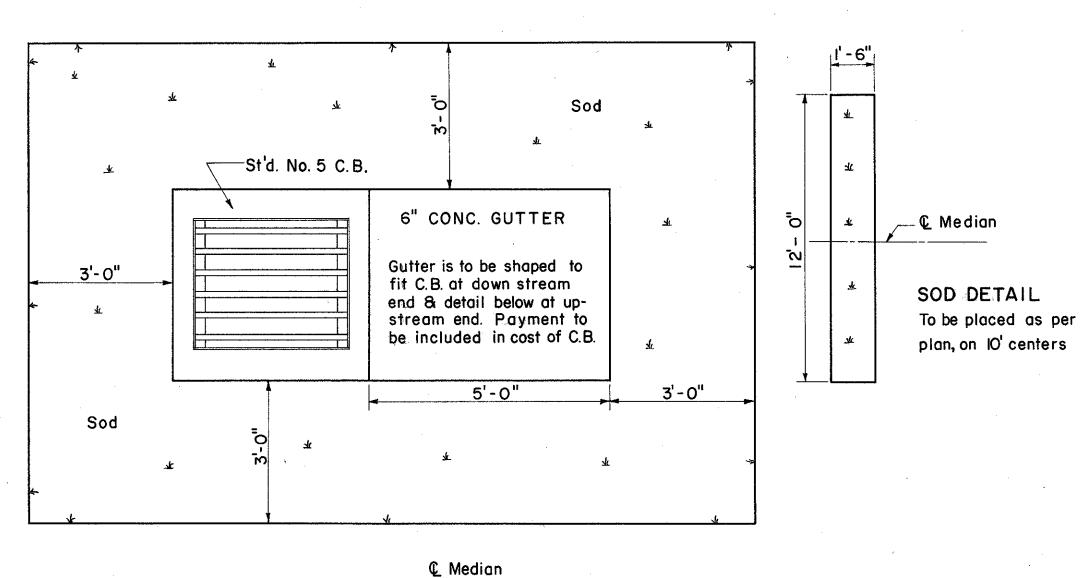

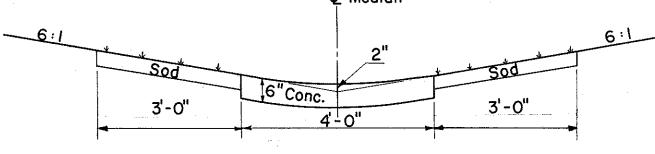


UPSTREAM END VIEW OF CONC. GUTTER

MODIFICATION DETAIL NO. 5 C.B.

(No Scale) All Details other than shown are to be as per St'd. Dwg. I-8 C.B. #5

NOTE:

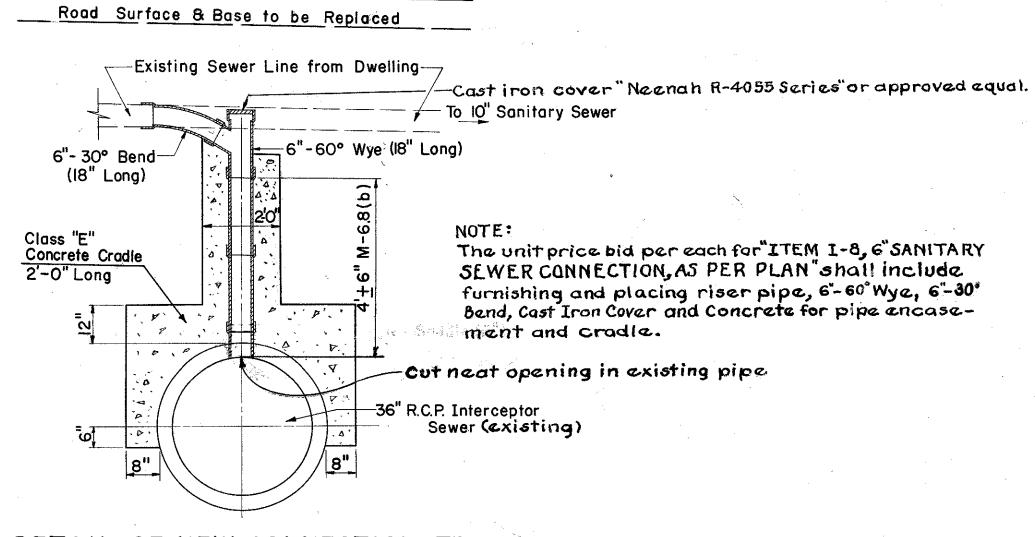

DETAIL OF NEW CONNECTION TO INTERCEPTOR SEWER TAYLOR PLACE

Scale I" = 2.5'