


MICROFILMED
JUL 9 1986


FED. RD. DIVISION	STATE	PROJECT
2	OHIO	

354
384

LAKE COUNTY
SEC. LAK-2-14.22

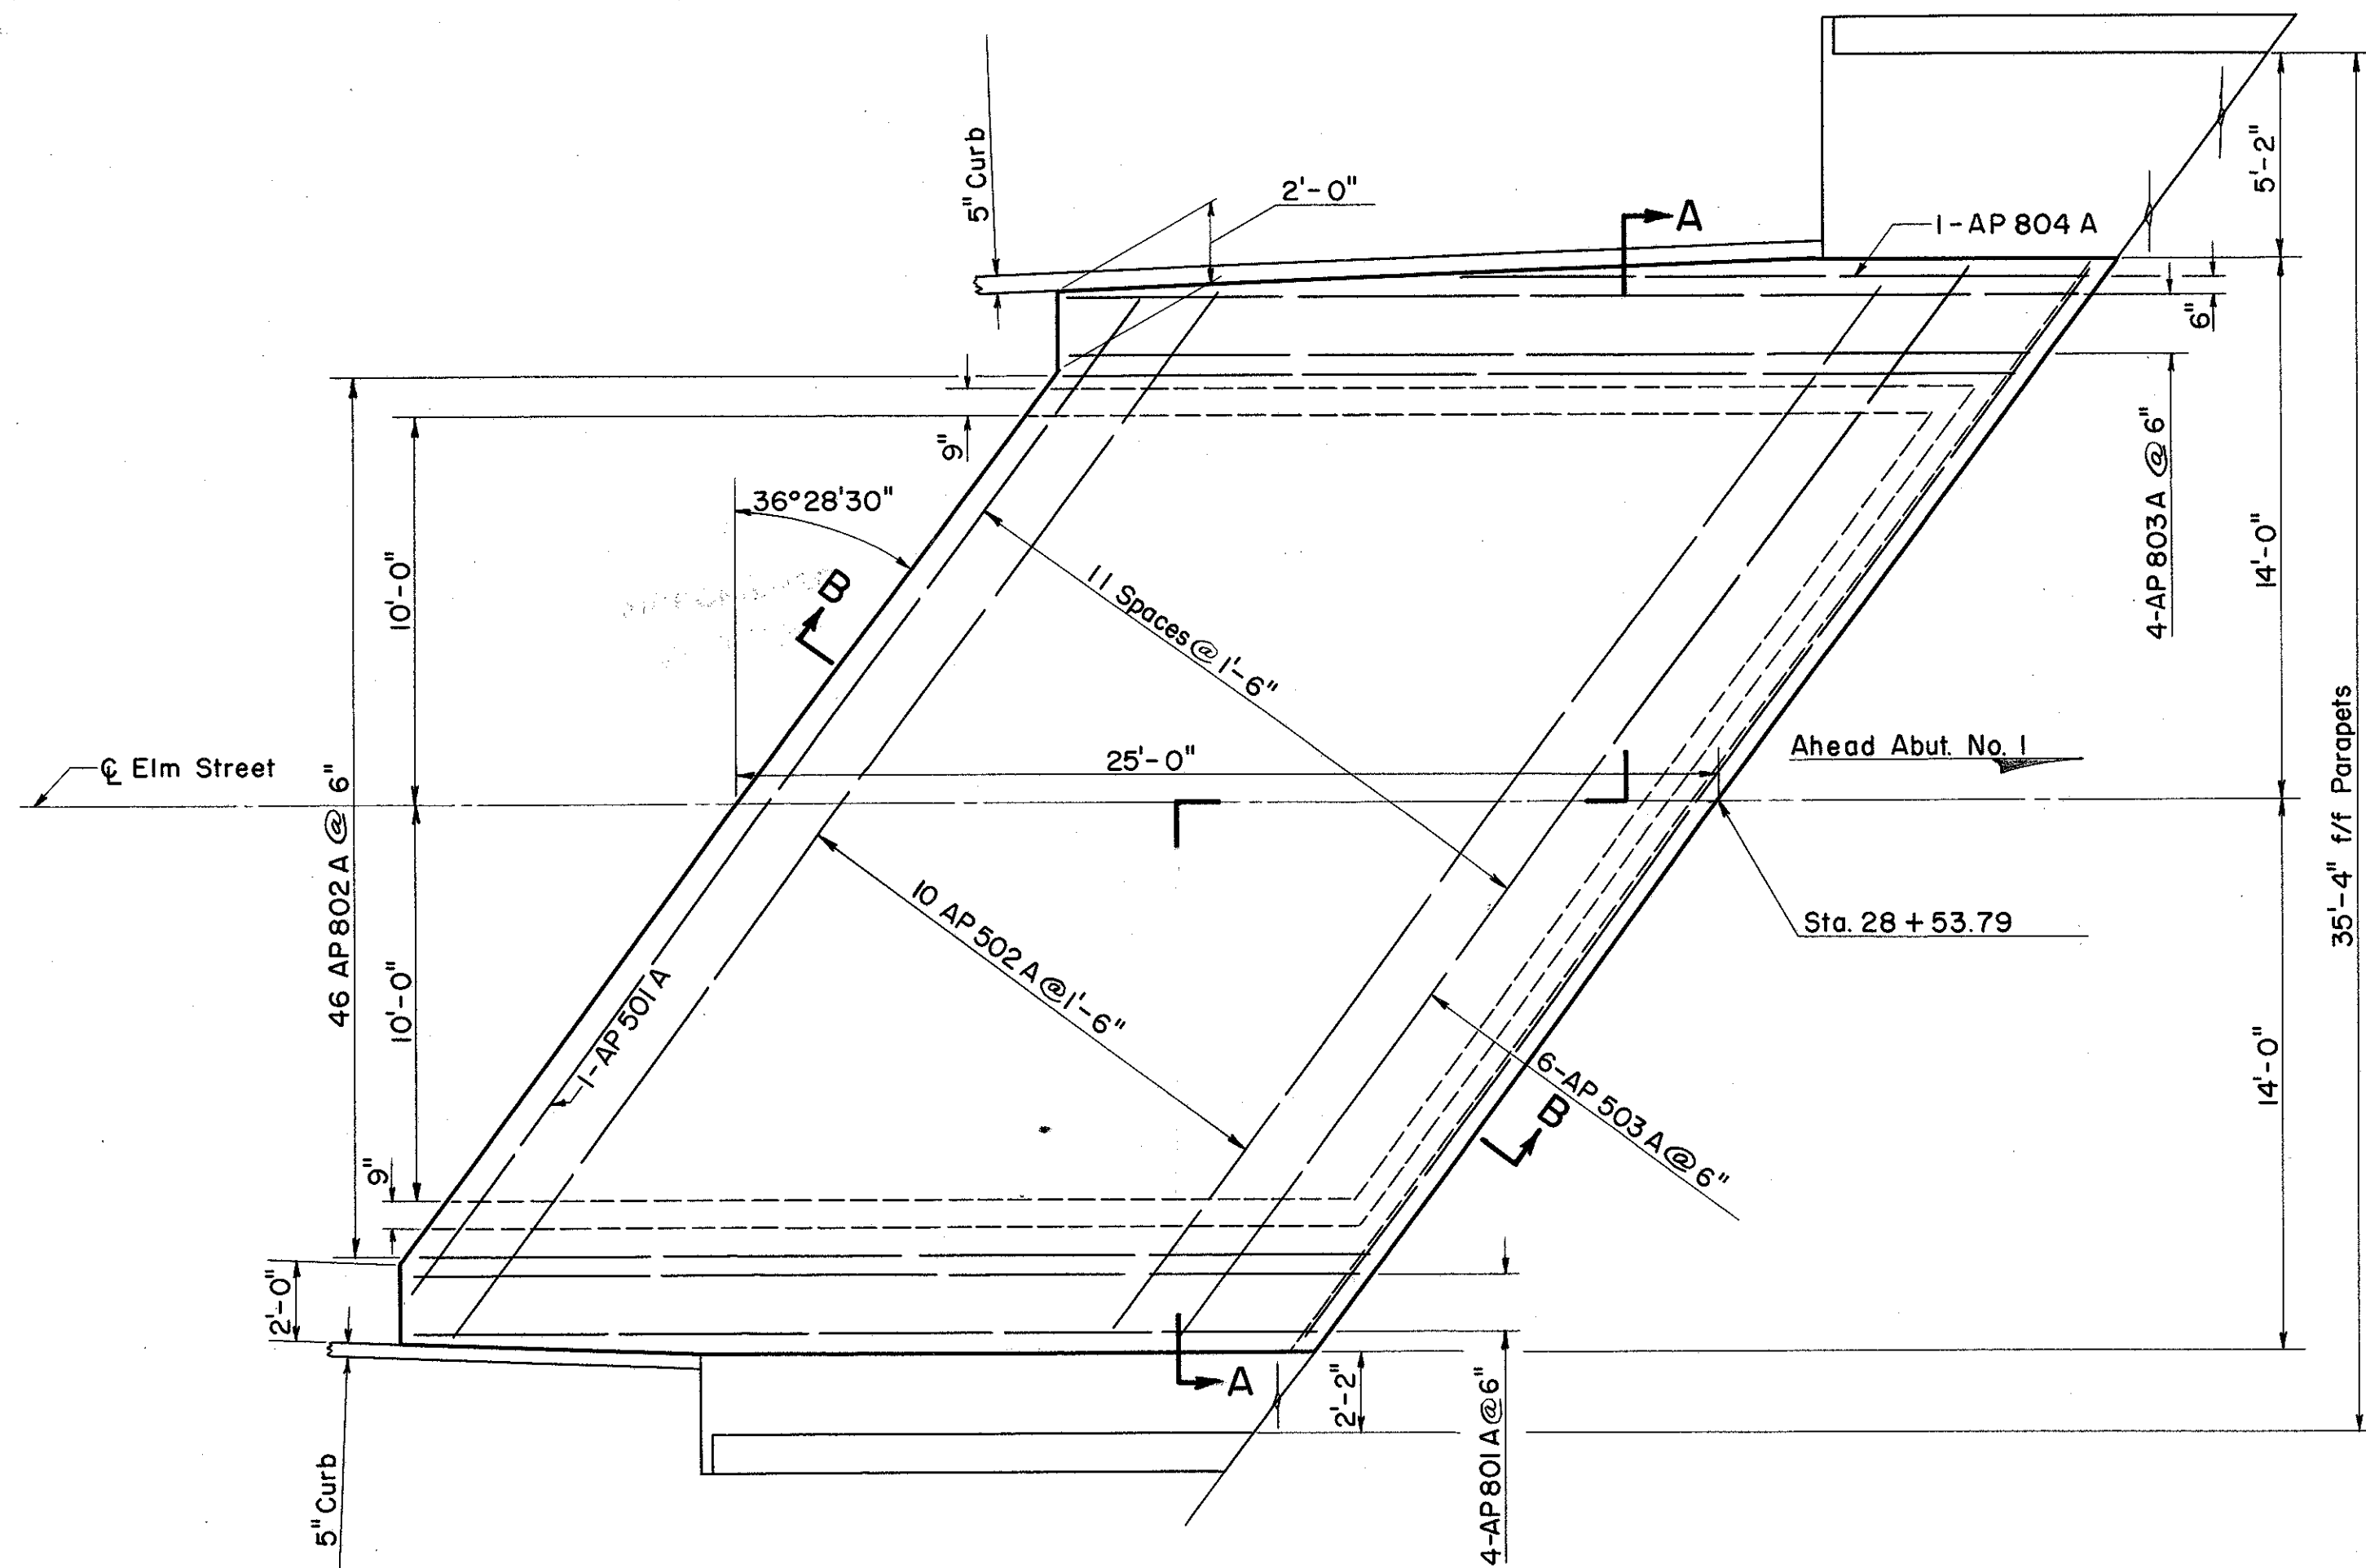


PLAN OF APPROACH SLAB
ABUT. #1

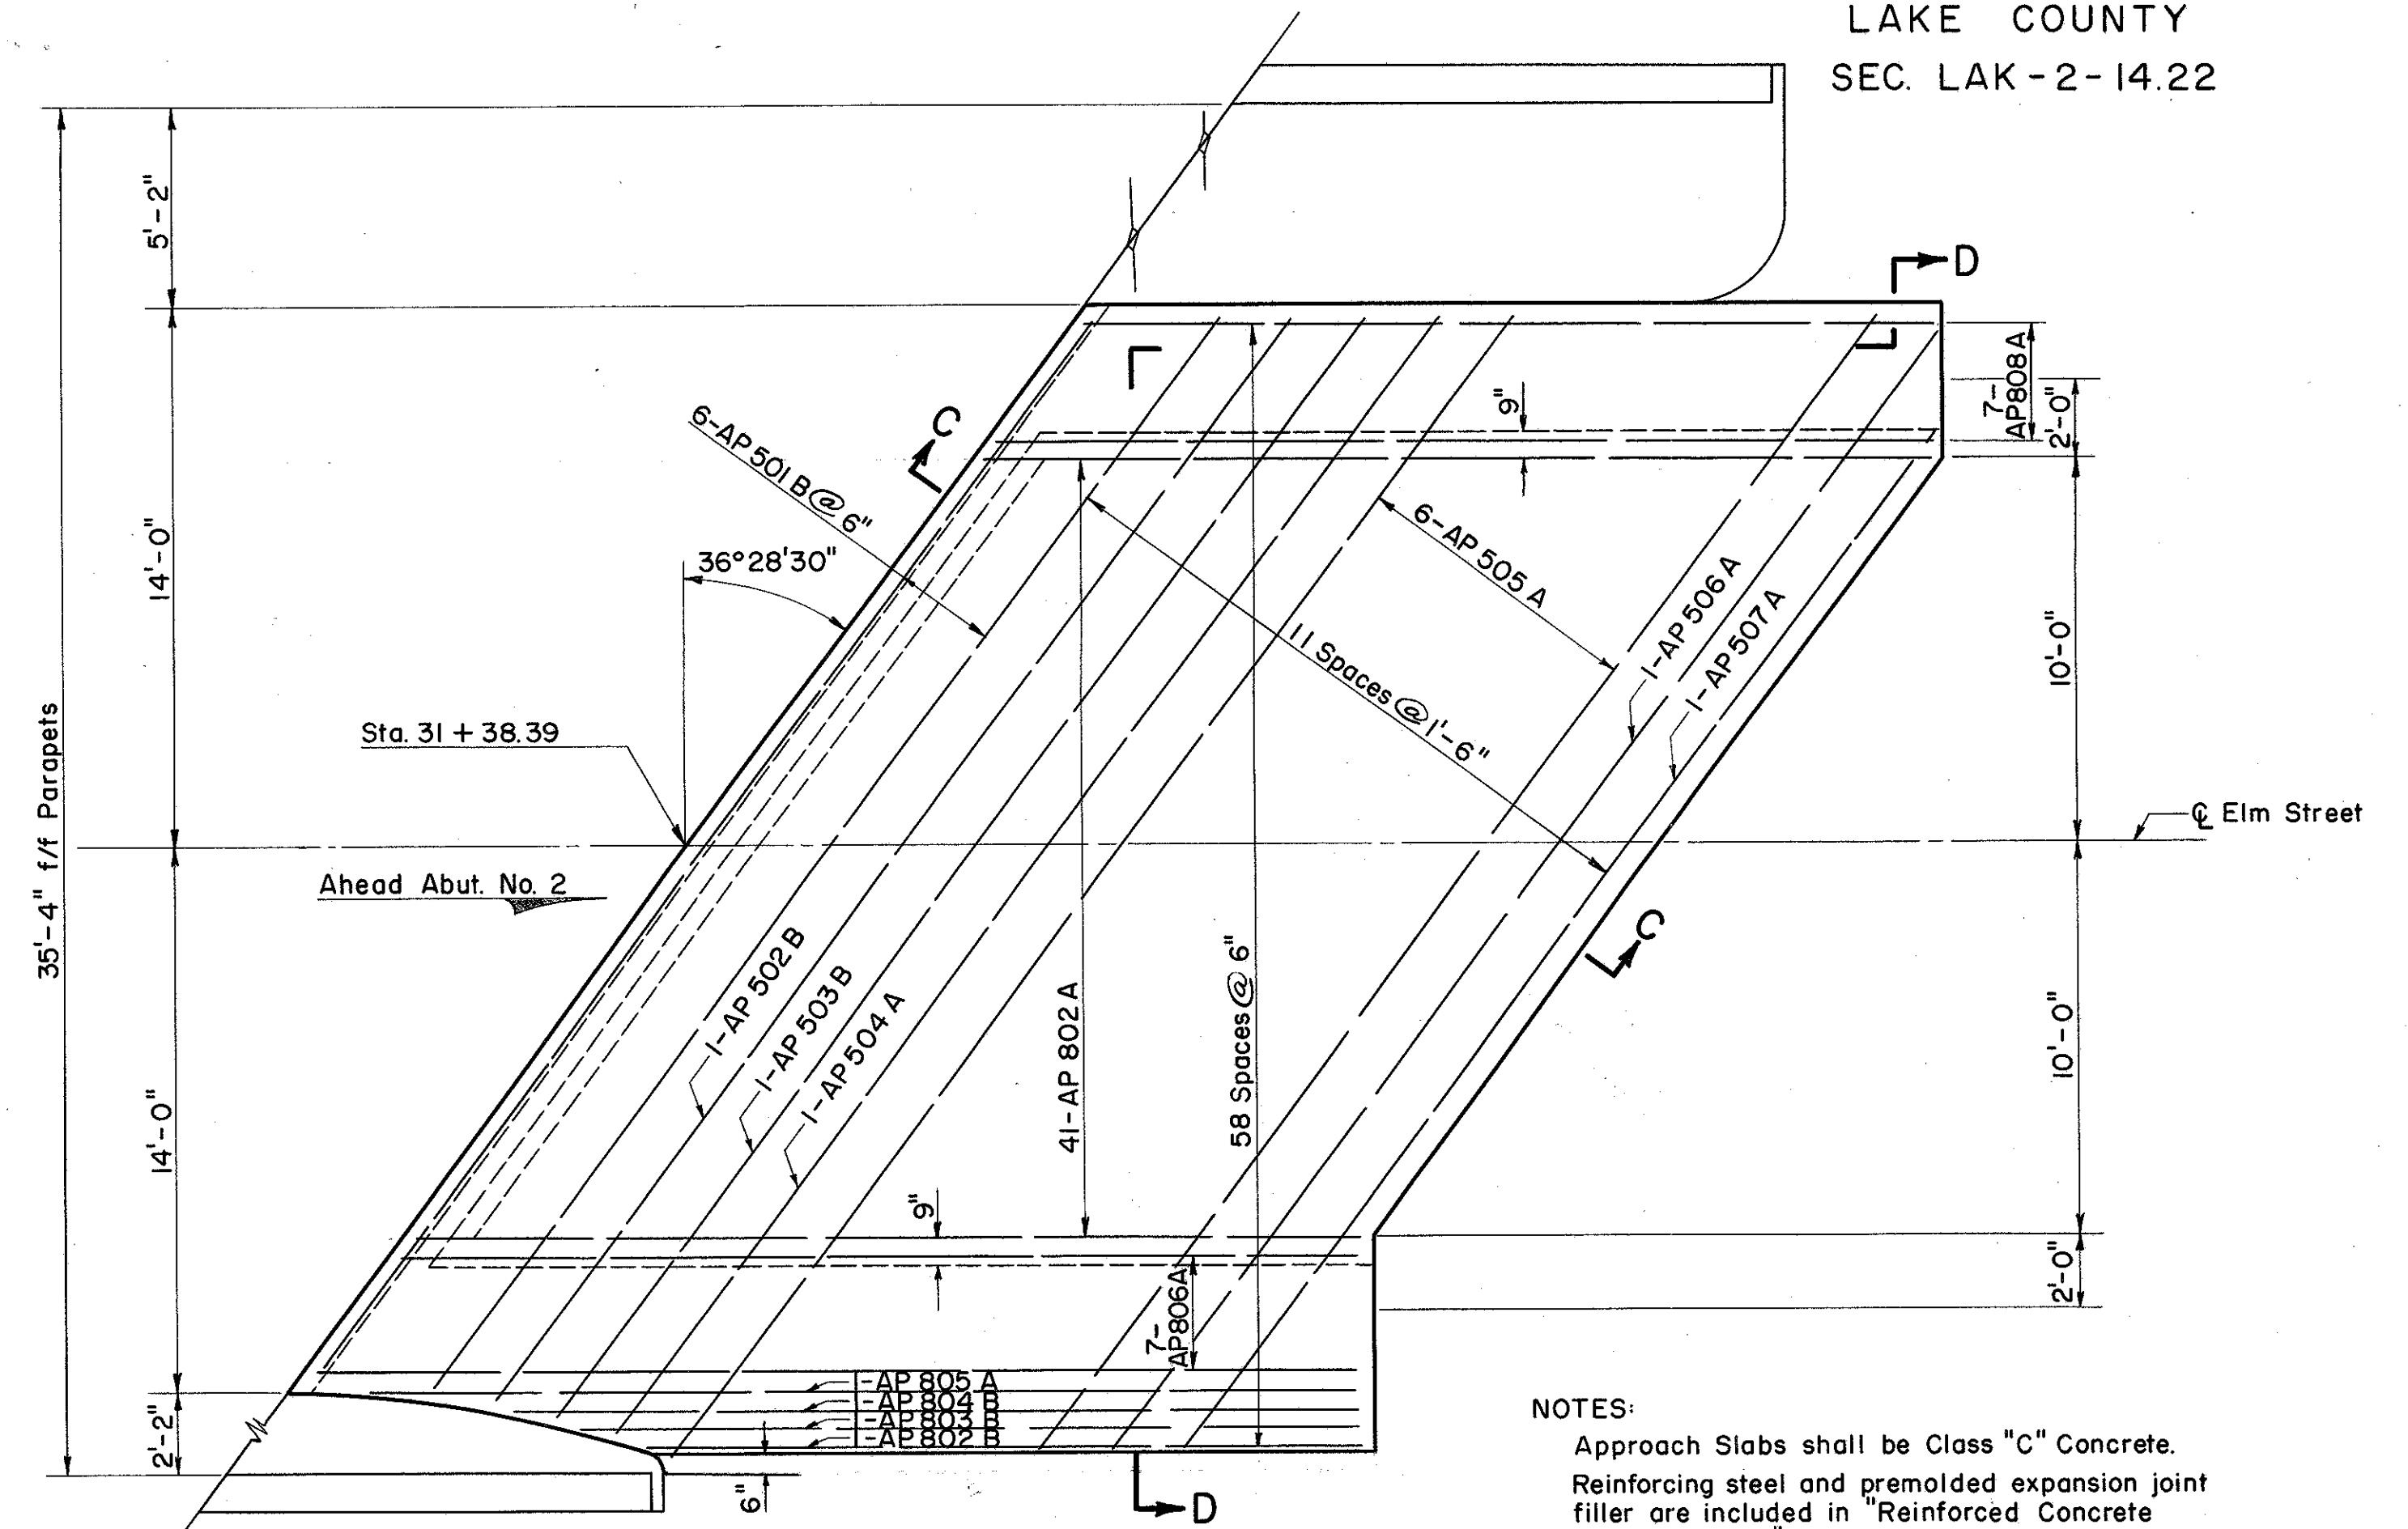


PLAN OF APPROACH SLAB
ABUT. #2


NOTES:
Approach Slabs shall be Class "C" Concrete.
Reinforcing steel and premolded expansion joint
filler are included in "Reinforced Concrete
Approach Slab" Item 1-7 and are not paid for
separately.

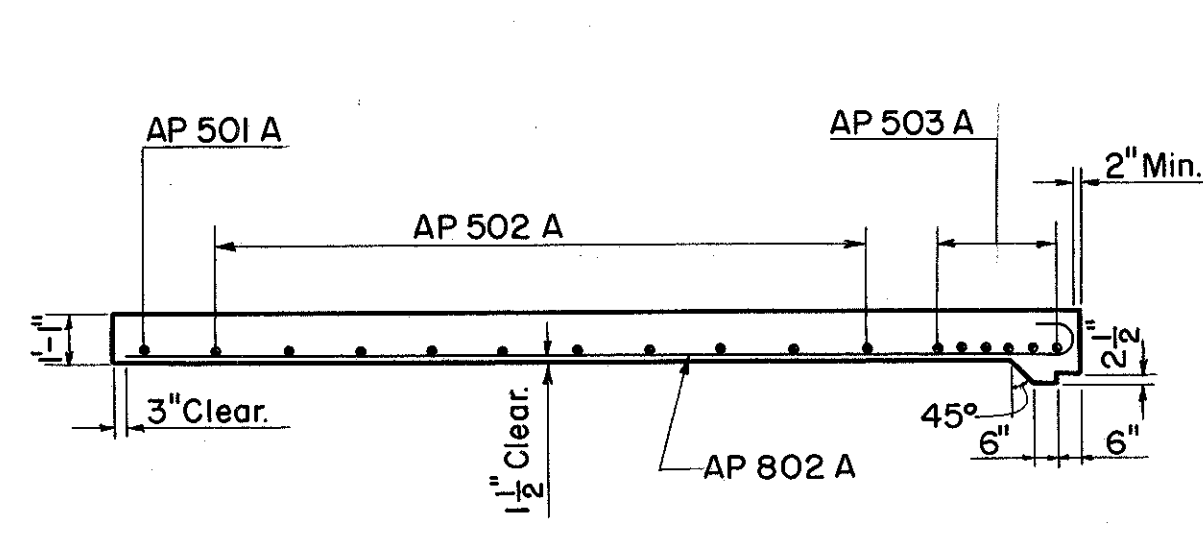


SECTION B-B

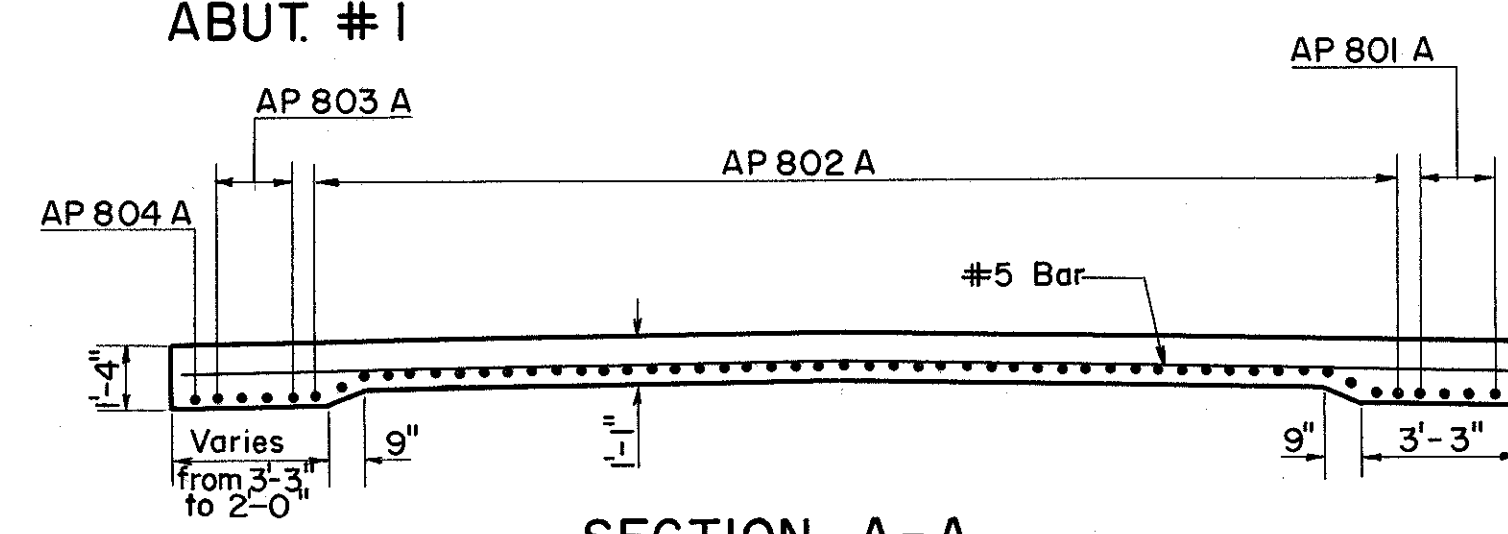

SECTION A-A

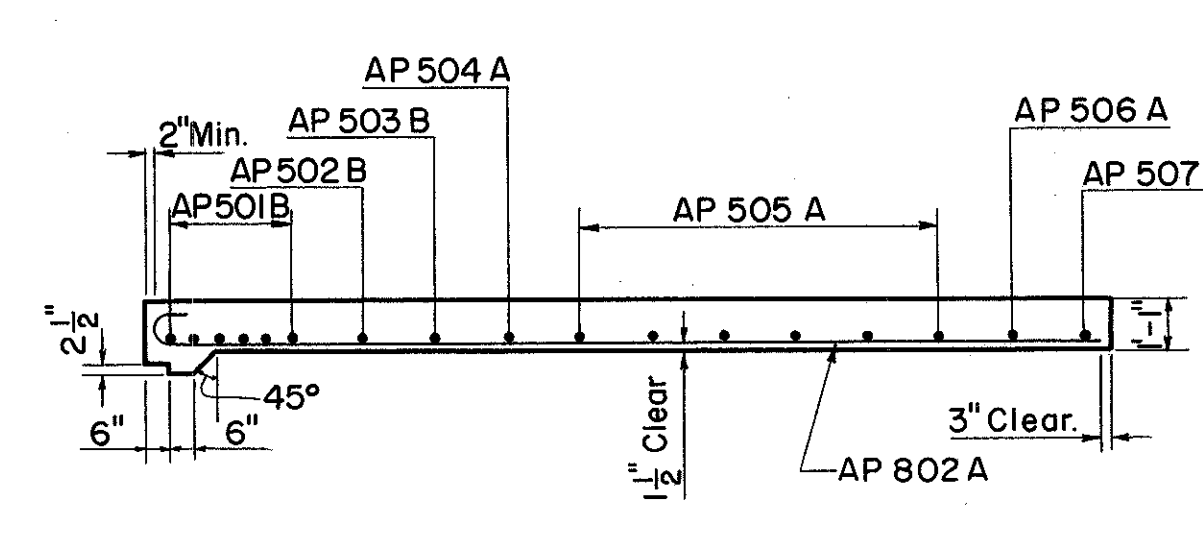

SECTION C-C

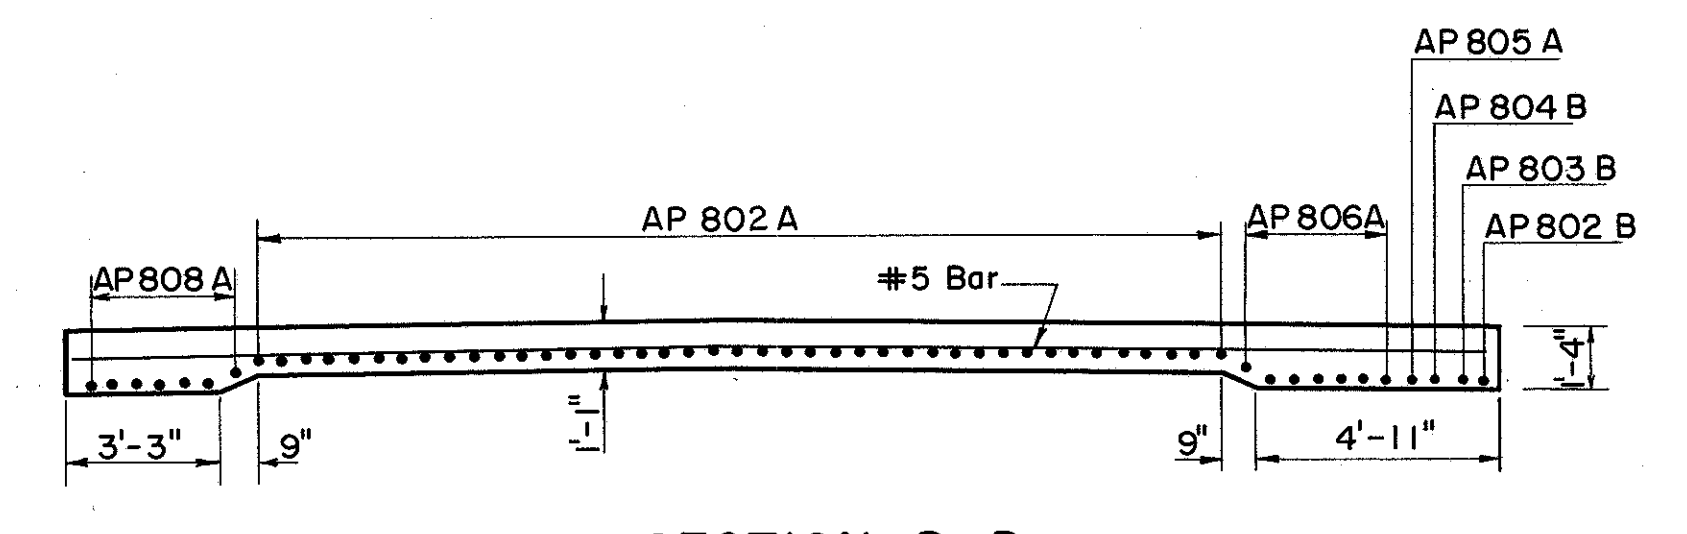

SECTION D-D

PREPARED BY
CAPITOL ENGINEERING ASSOCIATES, DILLSBURG, PA.
FOR

STATE OF OHIO
DEPARTMENT OF HIGHWAYS
DIVISION OF DESIGN AND CONSTRUCTION
BUREAU OF BRIDGES

APPROACH SLAB DETAILS
BRIDGE NO. LAK-2-15 93
RELOC. S. R. 2 UNDER ELM STREET
LAKE COUNTY

STA. 741 + 03.27

DESIGNED O.D.H.	DRAWN Res	TRACED S.M.B.	CHECKED S.M.M.	REVIEWED DATE	REVISED
--------------------	--------------	------------------	-------------------	---------------	---------