
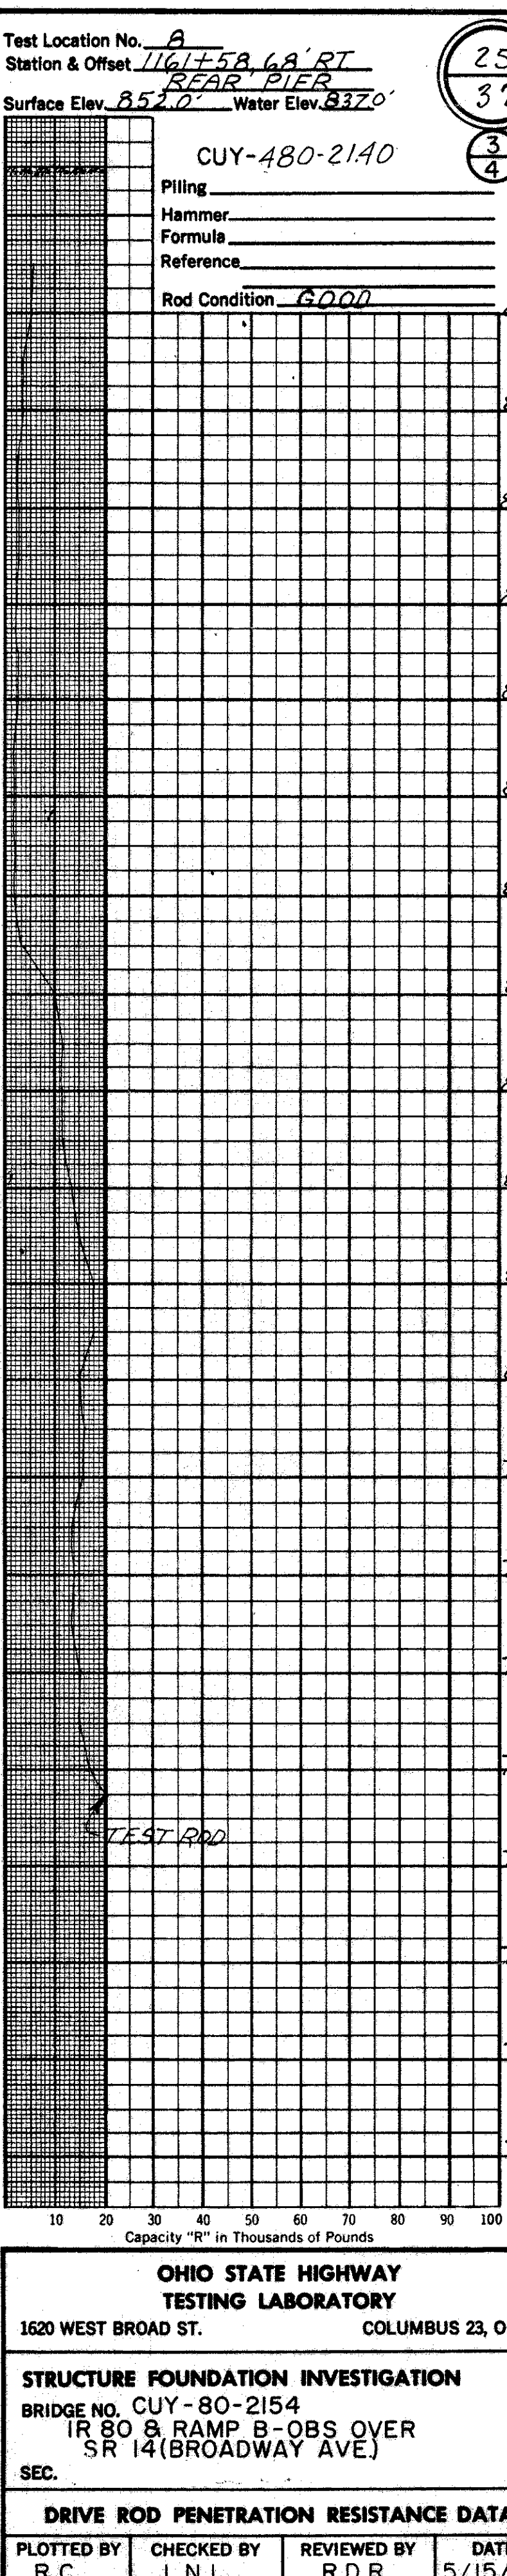
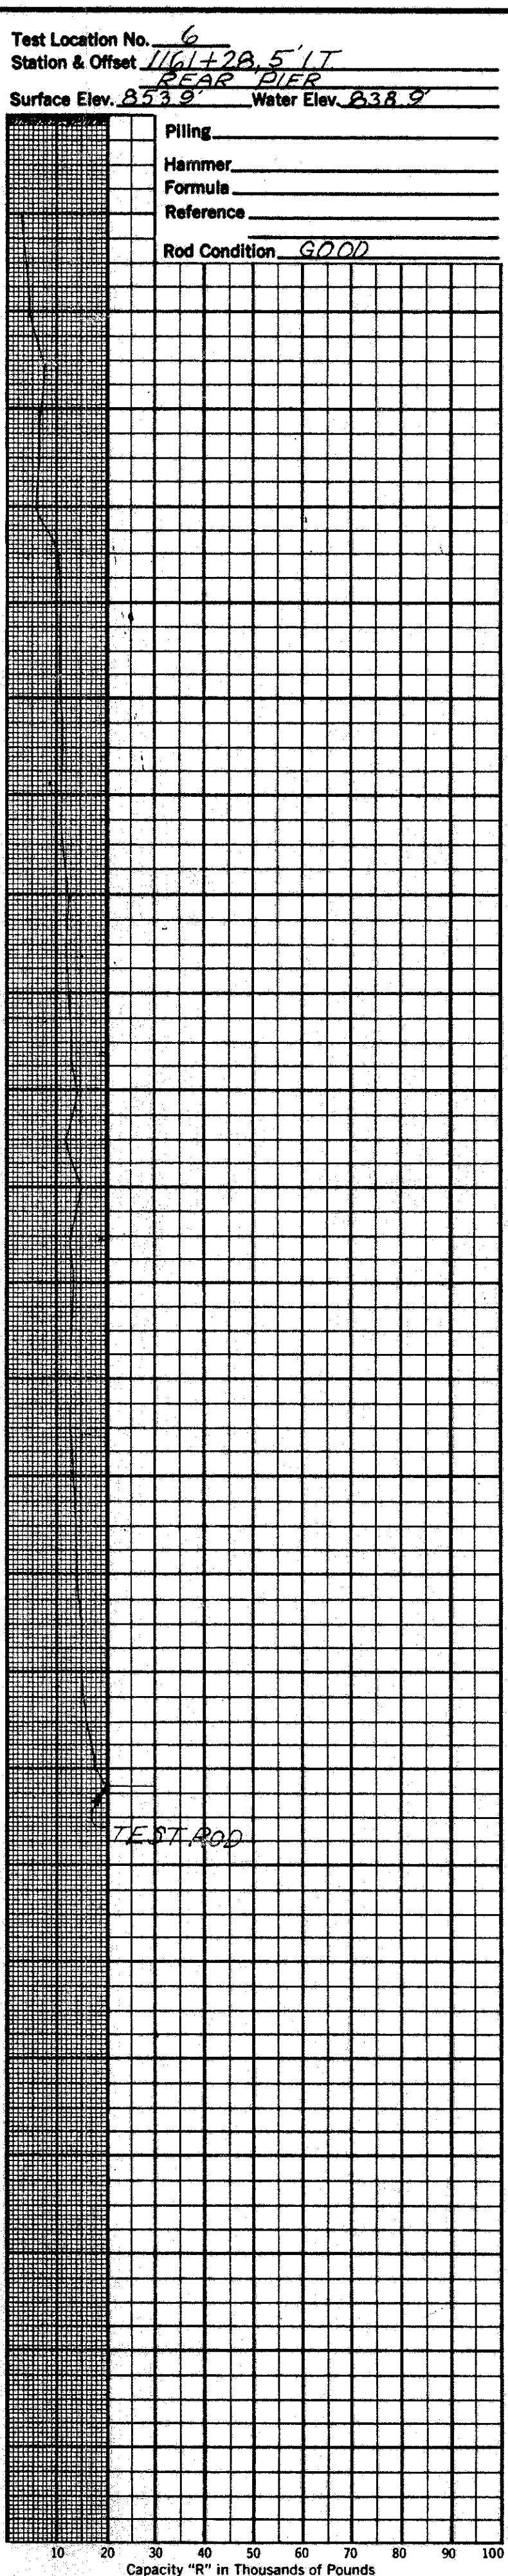
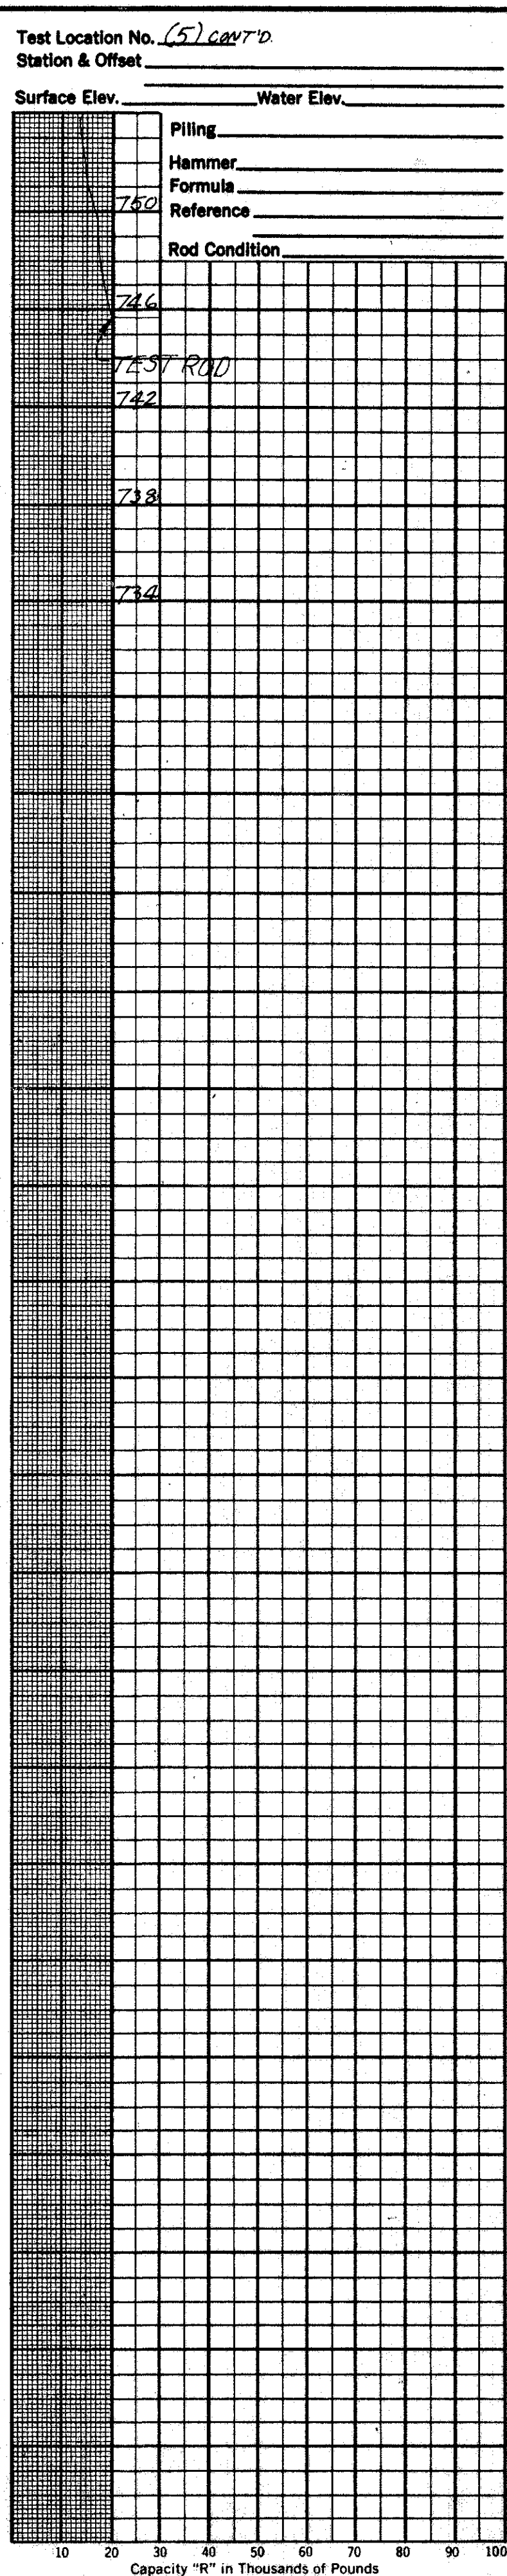
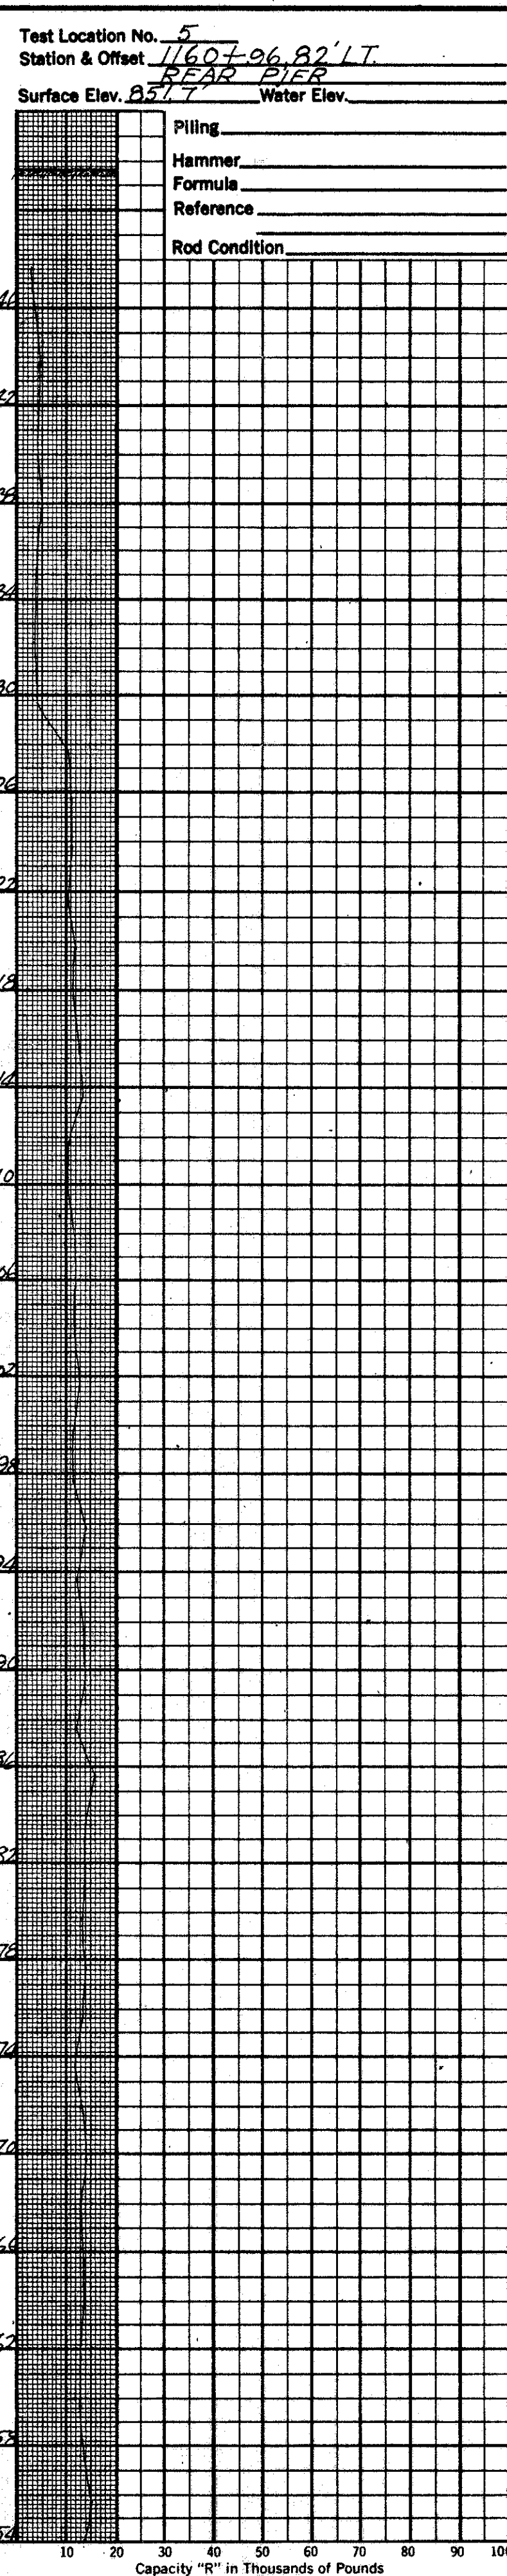
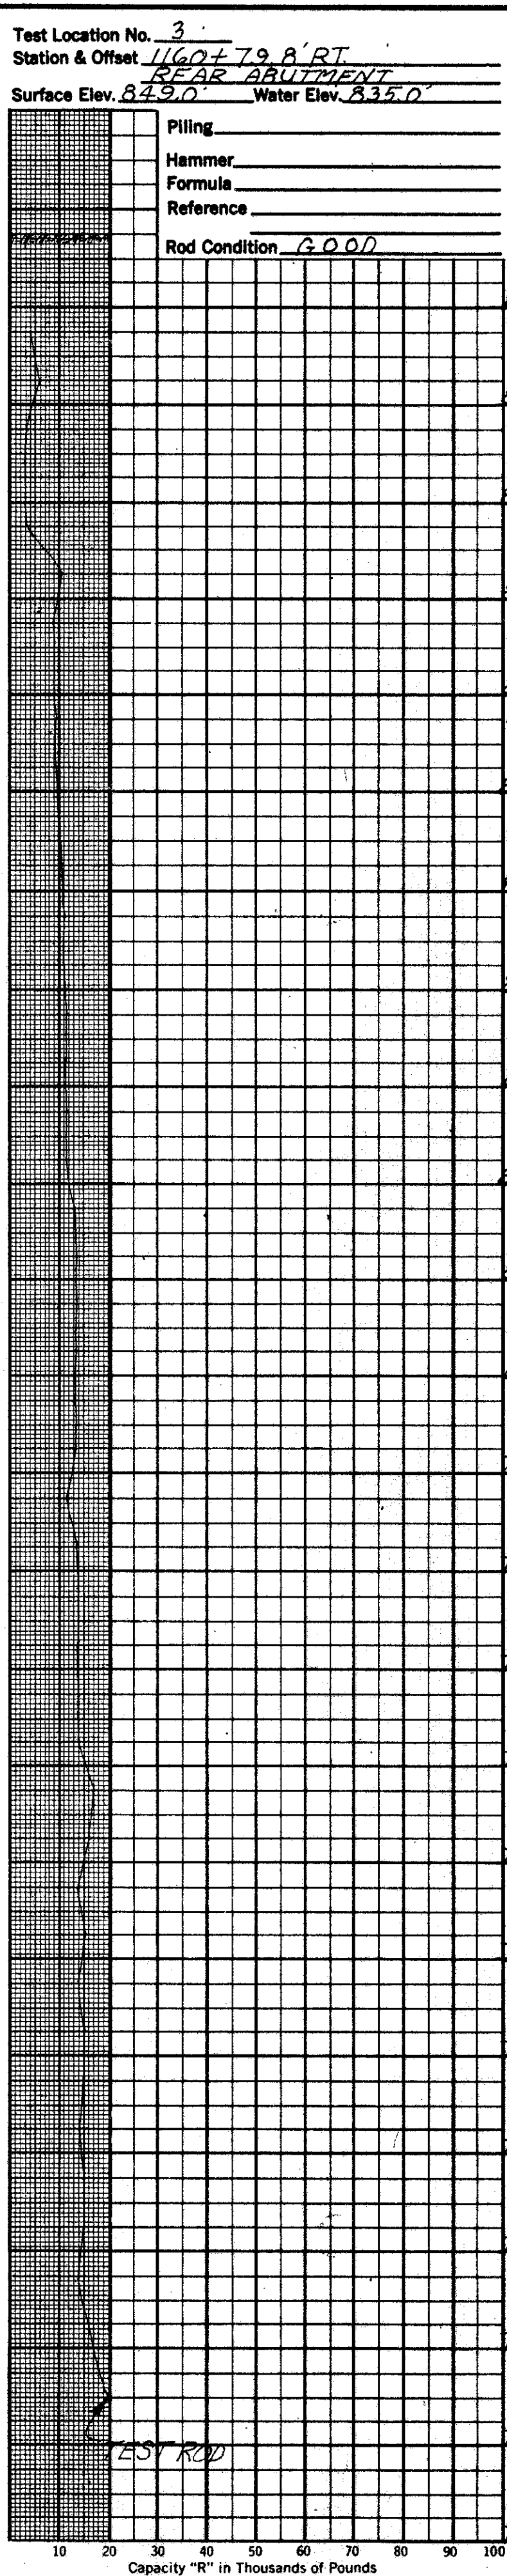
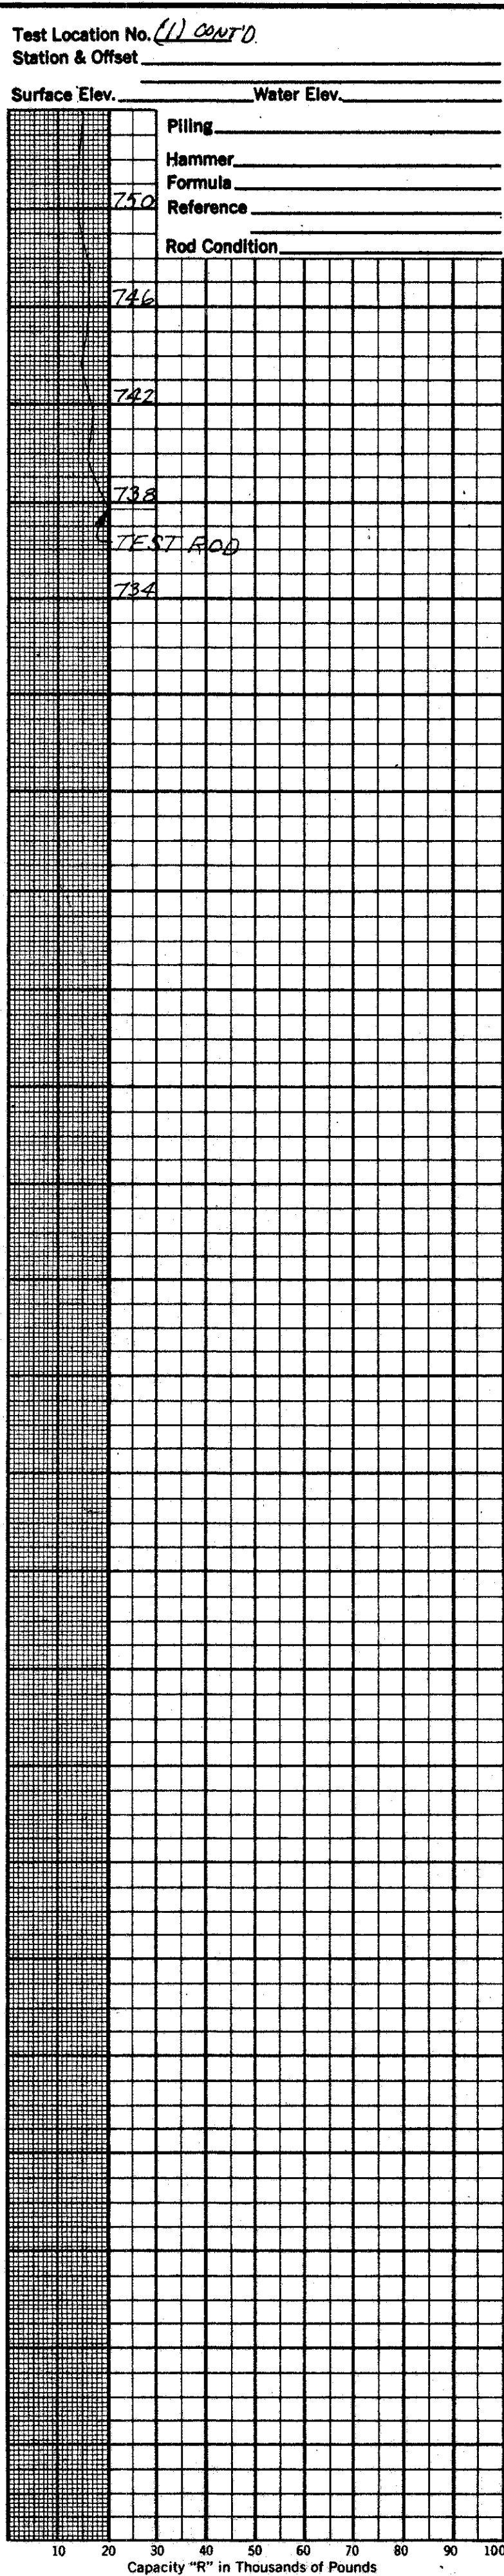
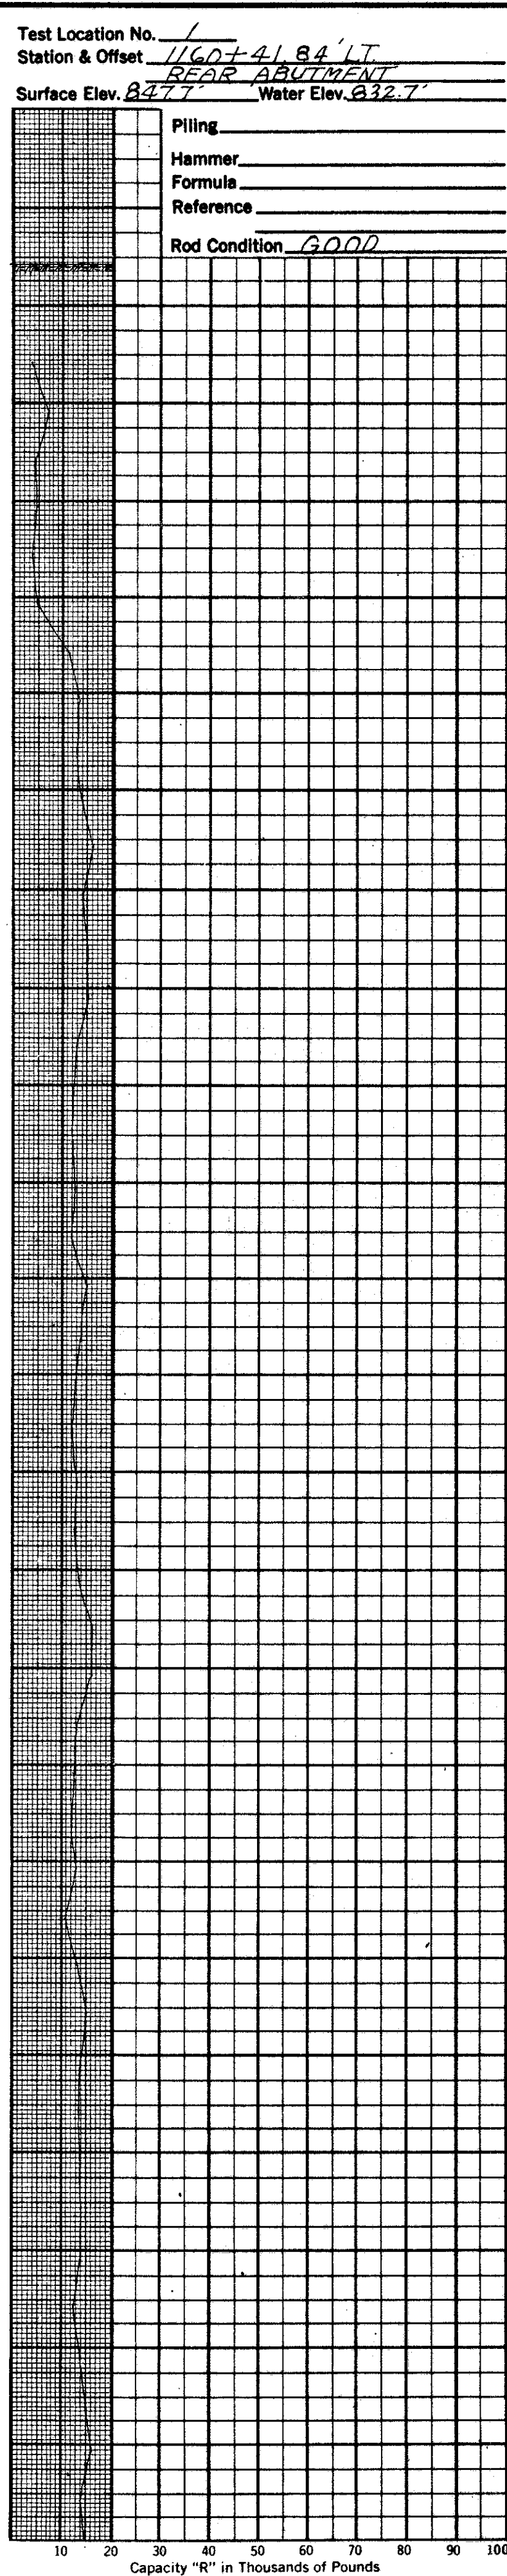


MICROFILMED  
DEC 22 1982

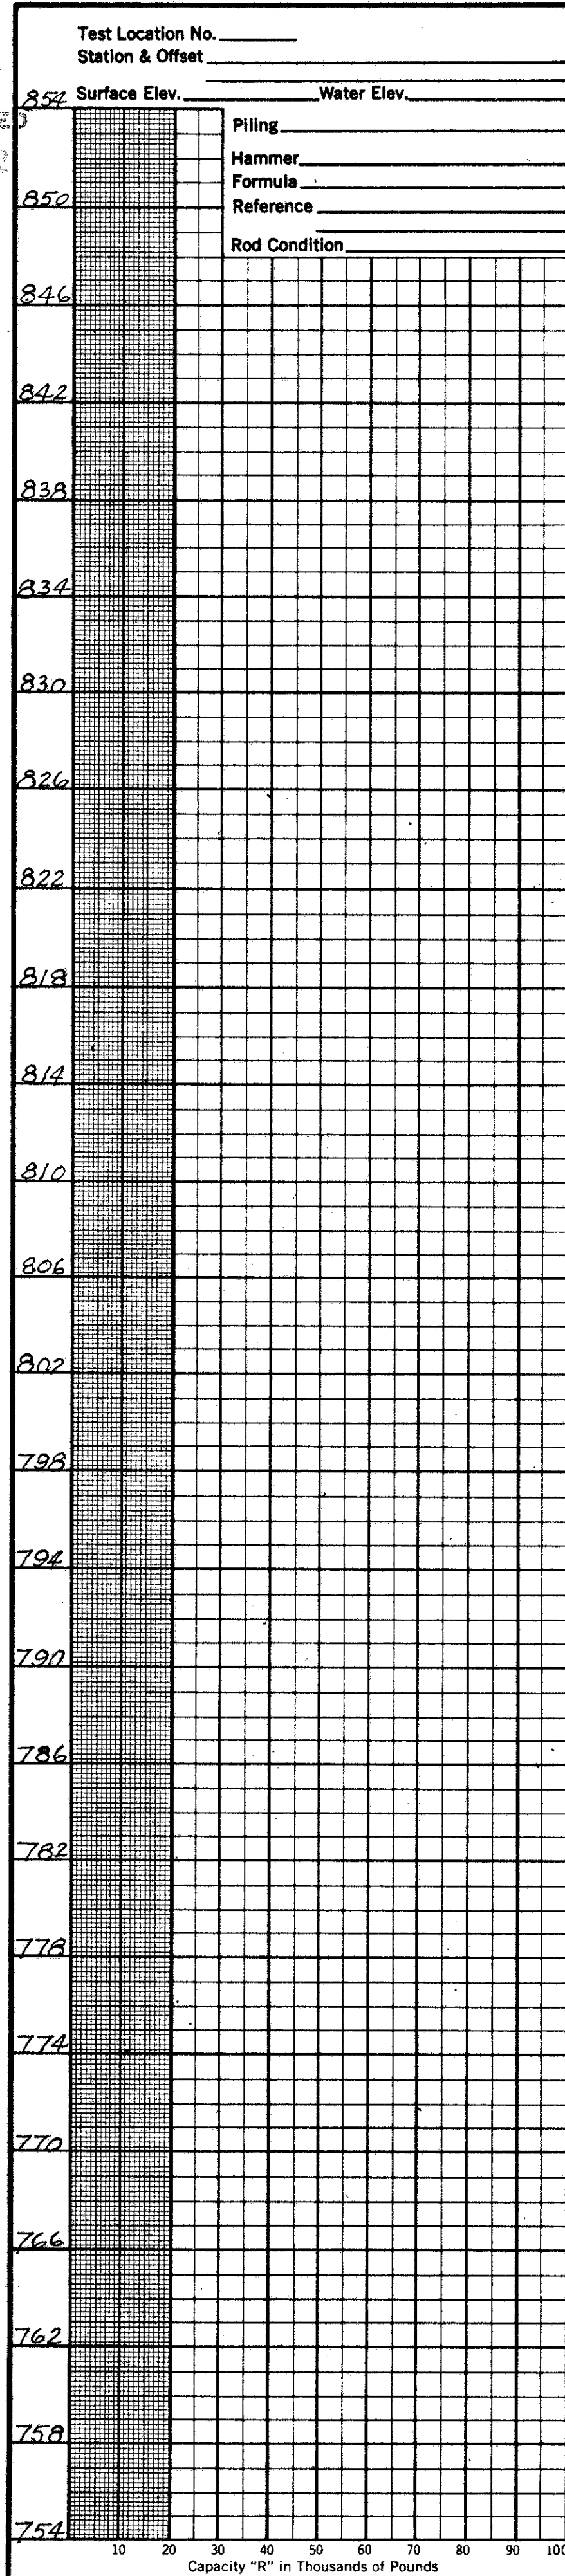

25  
37  
3  
4

**OHIO STATE HIGHWAY TESTING LABORATORY**  
1620 WEST BROAD ST. COLUMBUS 23, OHIO

**STRUCTURE FOUNDATION INVESTIGATION**  
BRIDGE NO. CUY-80-2154  
R 80 & RAMP B-OBS OVER SR 14 (BROADWAY AVE)  
SEC.

**DRIVE ROD PENETRATION RESISTANCE DATA**

|                    |                      |                       |                 |
|--------------------|----------------------|-----------------------|-----------------|
| PLOTTED BY<br>R.C. | CHECKED BY<br>L.N.L. | REVIEWED BY<br>R.D.R. | DATE<br>5/15/68 |
|--------------------|----------------------|-----------------------|-----------------|