
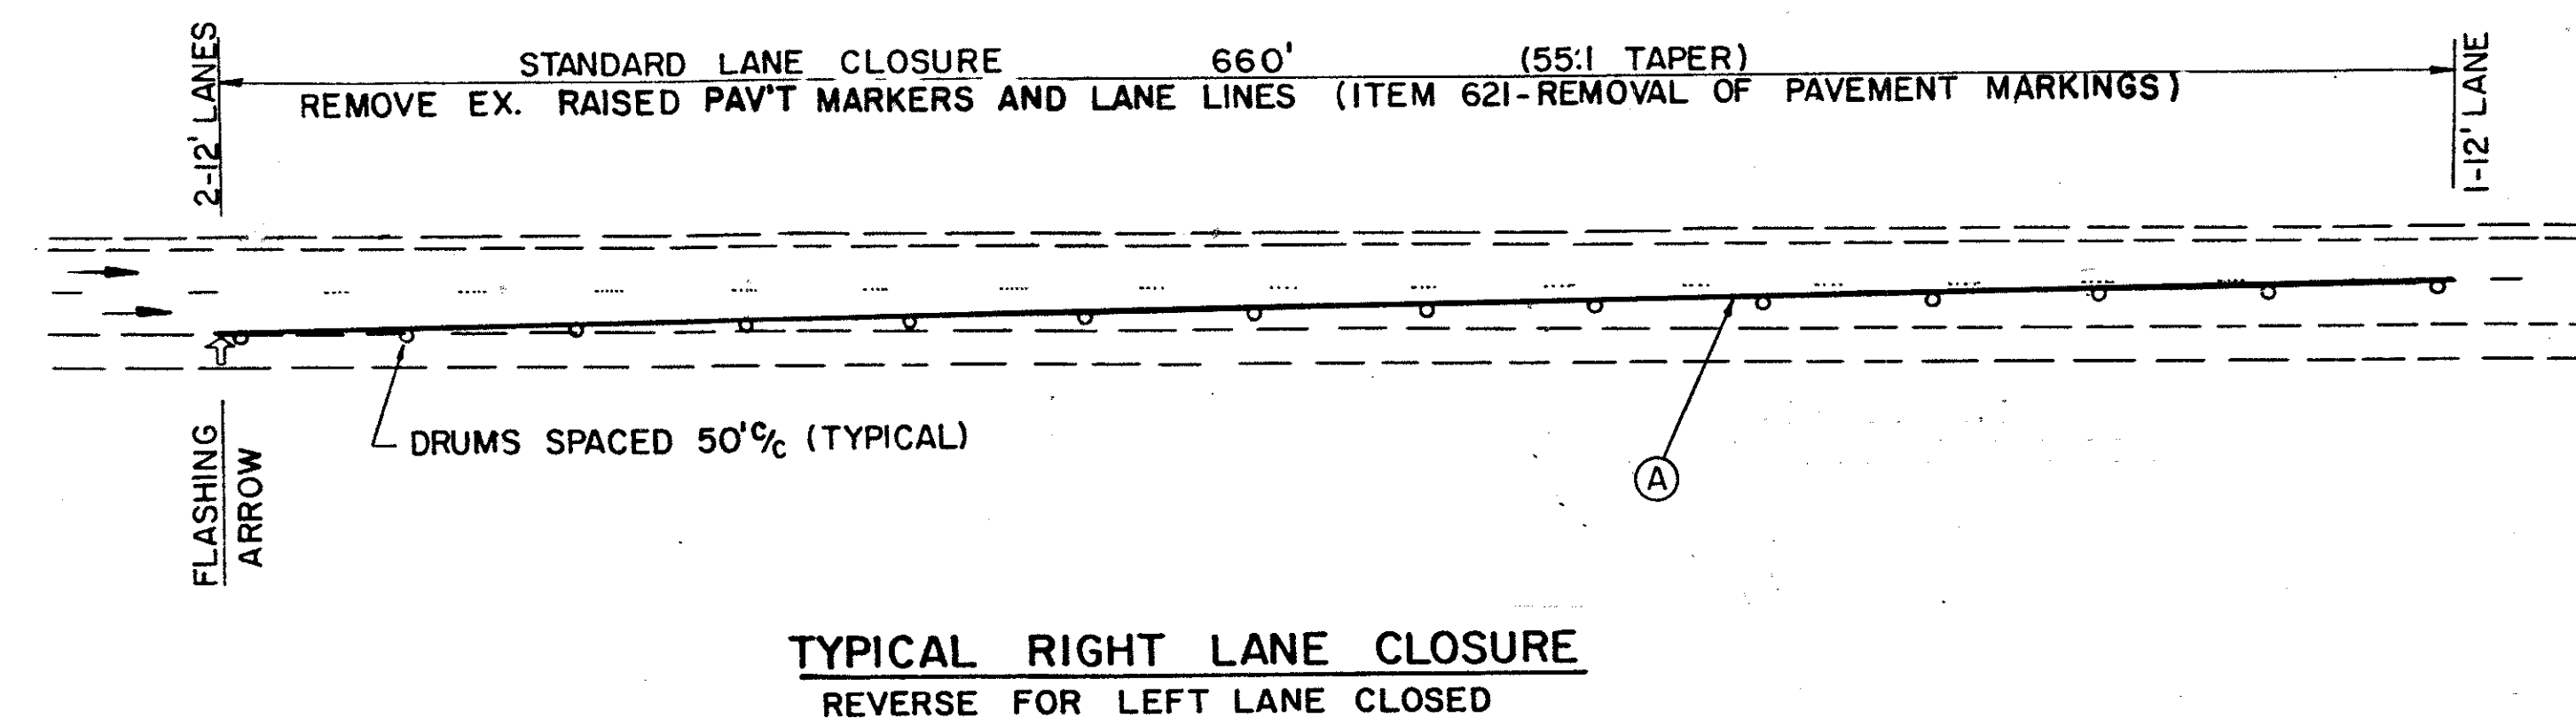



TRAFFIC MAINTENANCE

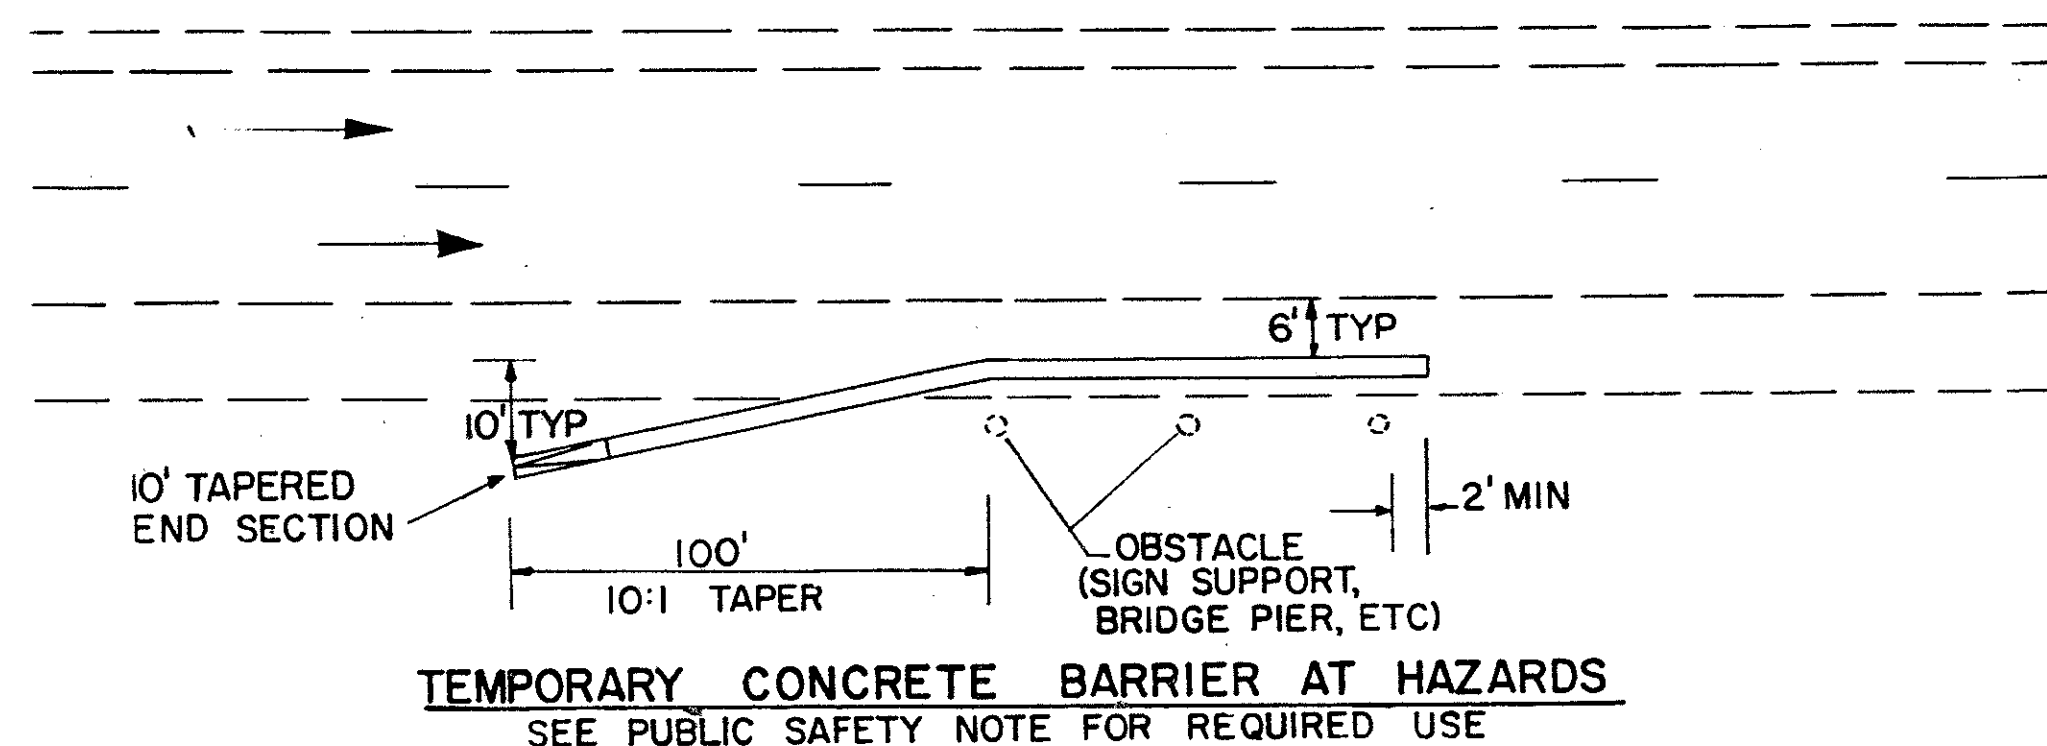

ADVANCE WARNING SIGNS				
	DISTANCE	SIGN	SIZE	DESCRIPTION
LEFT LANE CLOSED	500'	OW-60D	48"X48"	WIDTH TRANSITION (SYMBOLIC)
	1000'	OW-143	30"X30"	35 MPH
		OW-123 MOD	48"X48"	LEFT LANE CLOSED 1000FT
	2000'	OW-123 MOD	48"X48"	LEFT LANE CLOSED 2000FT
	3000'	OW-134	48"X48"	ROAD WORK AHEAD
RIGHT LANE CLOSED	5200'	OW-134	48"X48"	ROAD WORK AHEAD
	500'	OW-60C	48"X48"	WIDTH TRANSITION (SYMBOLIC)
	1000'	OW-143	30"X30"	35 MPH
		OW-122 MOD	48"X48"	RIGHT LANE CLOSED 1000 FT
	2000'	OW-122 MOD	48"X48"	RIGHT LANE CLOSED 2000 FT
LANE SHIFT	3000'	OW-134	48"X48"	ROAD WORK AHEAD
	5200'	OW-134	48"X48"	ROAD WORK AHEAD
	1000'	OW-134 MOD	48"X48"	ROAD WORK 1000'
		OW-143	30"X30"	35 MPH
EXIT RAMP ACROSS CLSD LANE	2000'	OW-134	48"X48"	ROAD WORK AHEAD
	3000'	OW-134	48"X48"	ROAD WORK AHEAD
	GORE	OW-SPEC	48"X48"	EXIT RAMP
EXIT RAMP ACROSS CLSD LANE	500'	OW-SPEC	48"X48"	EXIT RAMP 500 FT
	1000'	OW-SPEC	48"X48"	EXIT RAMP 1000 FT

DISTANCES ARE MEASURED FROM BEGINNING OF LANE CLOSURE, LANE SHIFT OR PAINTED GORE.

- TEMPORARY PAVEMENT MARKING LEGEND**
- (A) TEMP. EDGELINE (WHITE), CLASS I, 947.03 TYPE B
 - (B) TEMP. EDGELINE (YELLOW), CLASS I, 947.03 TYPE B

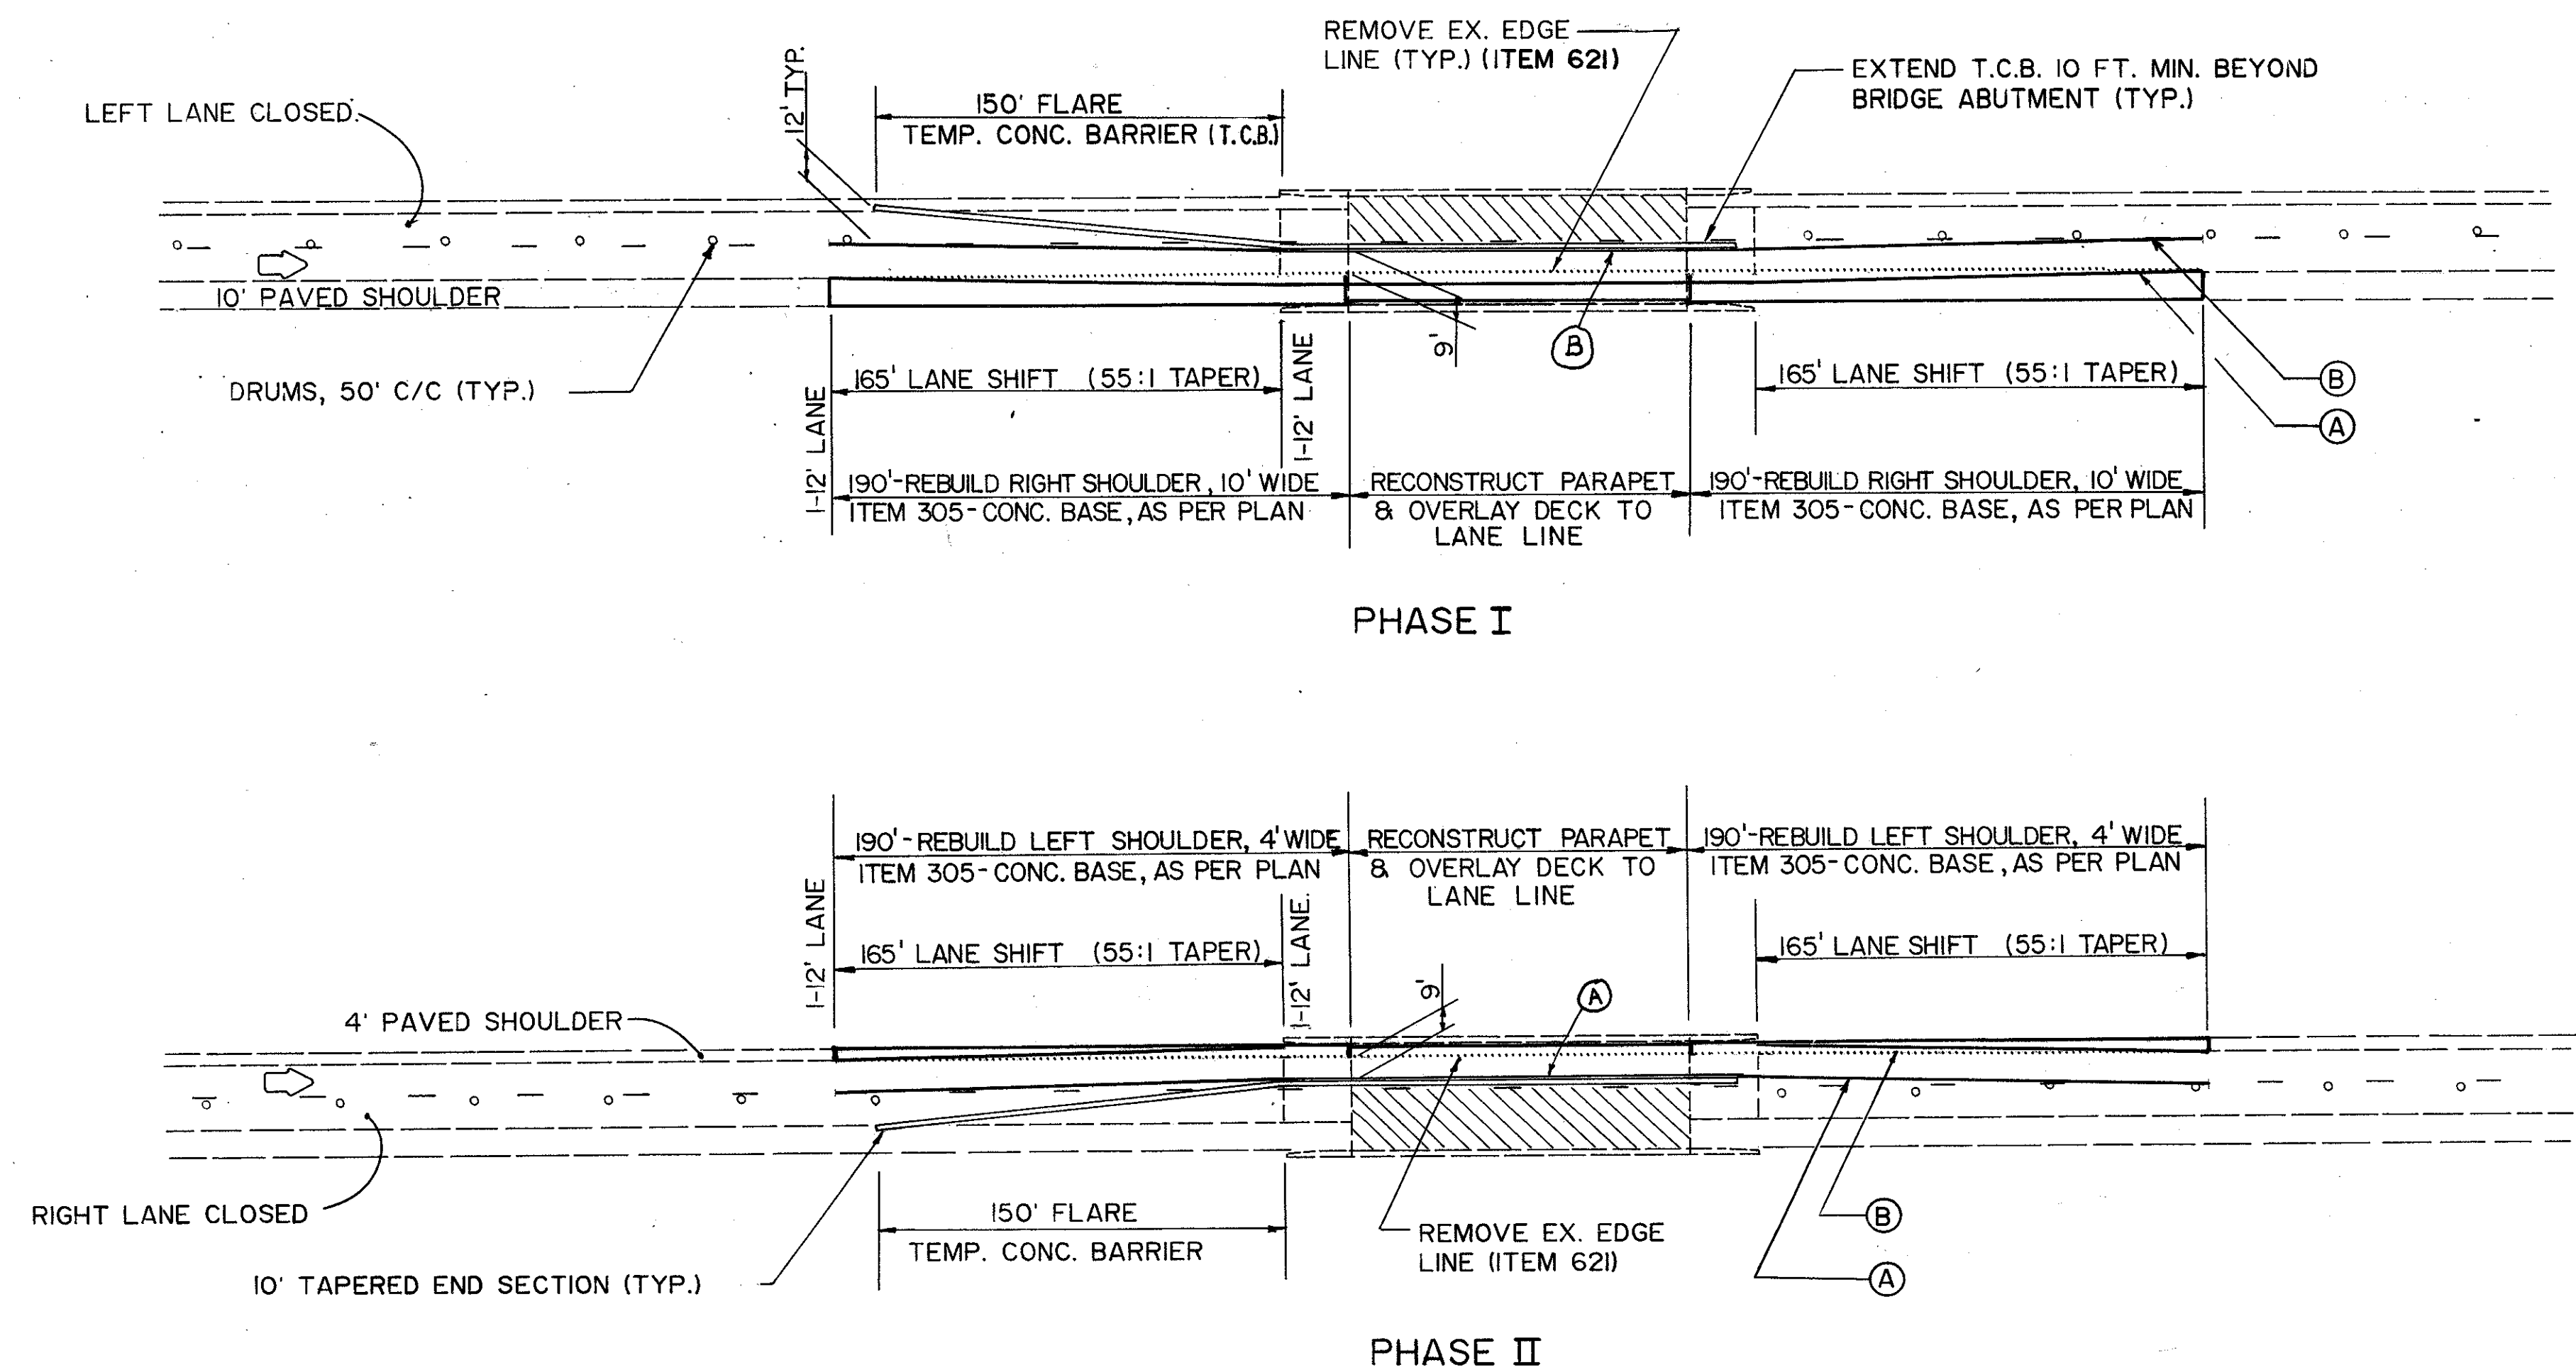

- BR. NO LAK-2-1517 L&R
 - BR. NO LAK-2-1546 L&R
 - BR. NO LAK-2-1553 L&R
 - BR. NO LAK-2-1735 L&R
 - BR. NO LAK-2-1805 L&R
- DO NOT SHIFT TRAFFIC BETWEEN STRUCTURES
NO RIGHT SHOULDER REBUILDING REQUIRED