



TRAFFIC MAINTENANCE

PERMISSABLE SHIFT UP TO 500'
TO MINIMIZE CONCRETE REPAIRS
WITHIN THE TEMP. EXIT RAMP.

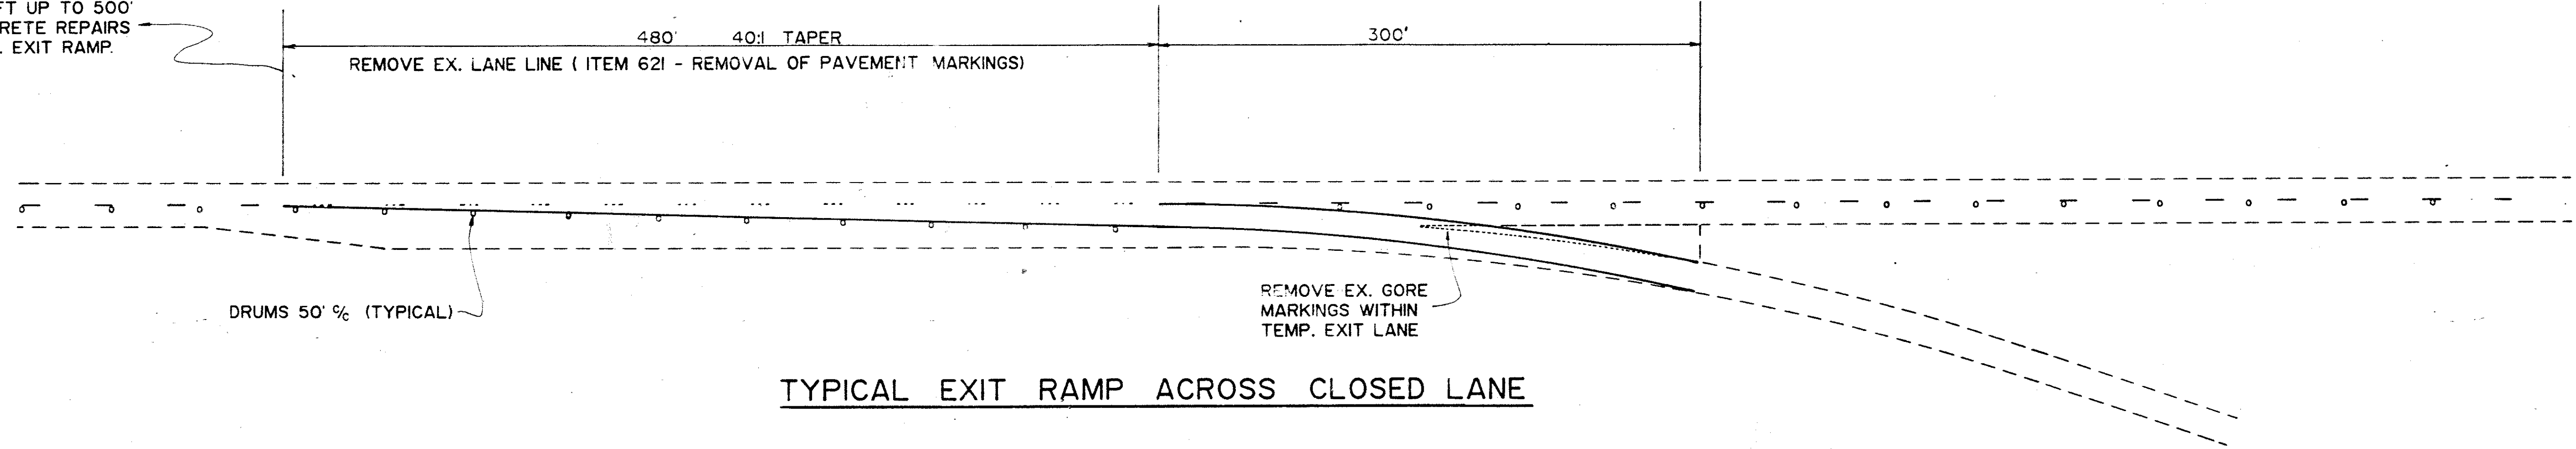

TYPICAL EXIT RAMP ACROSS CLOSED LANE

PAVEMENT REPAIRS WHICH FALL WITHIN THE TEMPORARY EXIT/ENTRANCE RAMP LANES SHALL BE REPAIRED USING FLEXIBLE MATERIALS. EVERY ATTEMPT SHALL BE MADE TO AVOID PAVEMENT REPAIRS WITHIN THE TEMPORARY RAMP BY SHIFTING THE TEMPORARY RAMP TERMINI. (SEE DETAILS). WHEN FLEXIBLE REPAIRS ARE NECESSARY THEY SHALL BE PERFORMED BETWEEN 10 AM. AND 3 PM. FLAGGERS SHALL BE REQUIRED TO CONTROL TRAFFIC DURING THAT WORK.

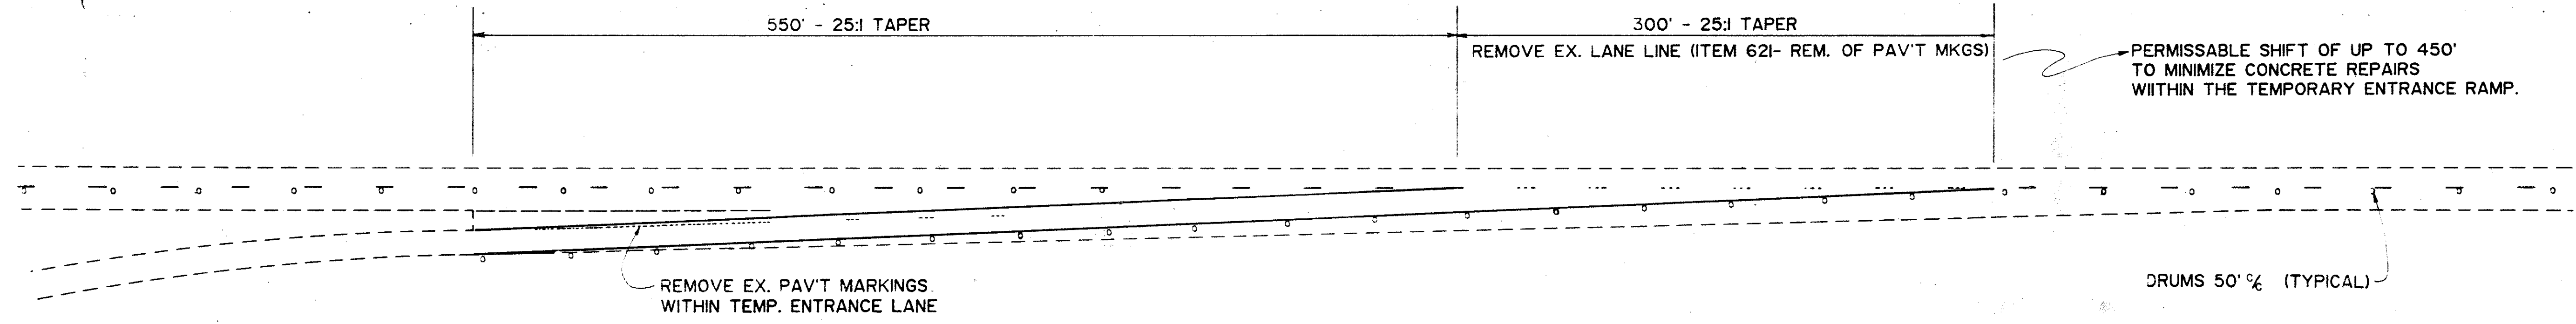

TYPICAL ENTRANCE RAMP ACROSS CLOSED LANE