


FOR GUARDRAIL QUANTITIES
SEE SHEET No. 31.

		ESTIMATED QUANTITIES					
FROM	TO	202		203	301	310	622
		CURB REMOVED AS PER PLAN	CATCH BASIN ABANDONED	EXC. NOT INCL. EMB. CONSTR.	BIT. AGG. BASE AC-20	SUBBASE, TYPE II, AS PER PLAN	CONCRETE BARRIER TYPE D
					CU. YD.	CU. YD.	LIN. FT.
821+96 WB	822+62 WB						66
11+93 RAMP G	12+61 RAMP G			25	4	11	66
10+26 RAMP G	13+26 RAMP G	309			5		
10+26 RAMP G	12+61 RAMP G				5		
820+35 WB			1				
TOTALS:		309	1	25	9	11	132

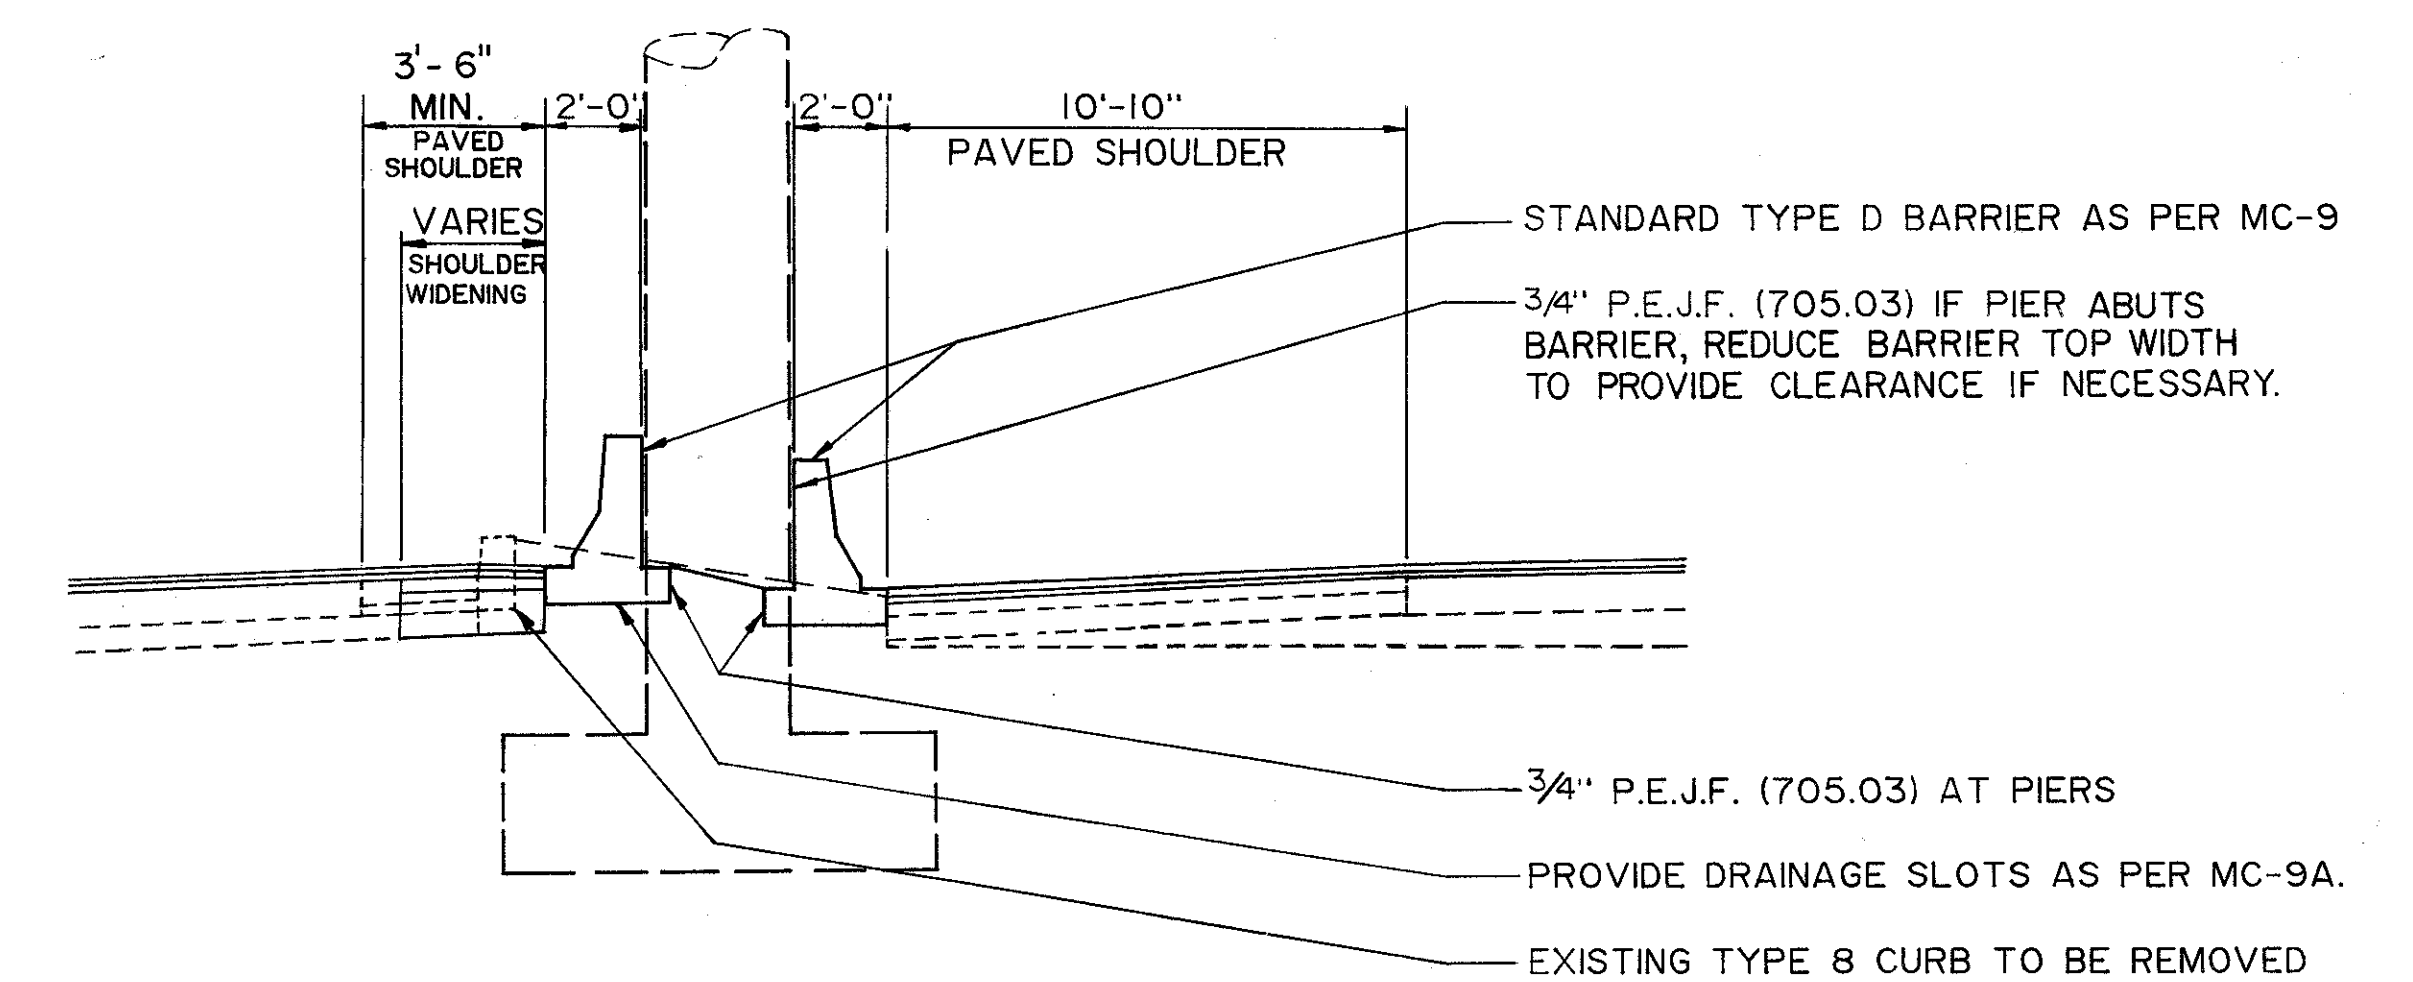

CONCRETE BARRIER DETAIL
SECTION A-A

SEE SHEET No. 47
FOR SHOULDER WIDENING DETAILS.