



* - TRANSITION SIMILAR TO GR - 3 EXCEPT 12" TOP WIDTH

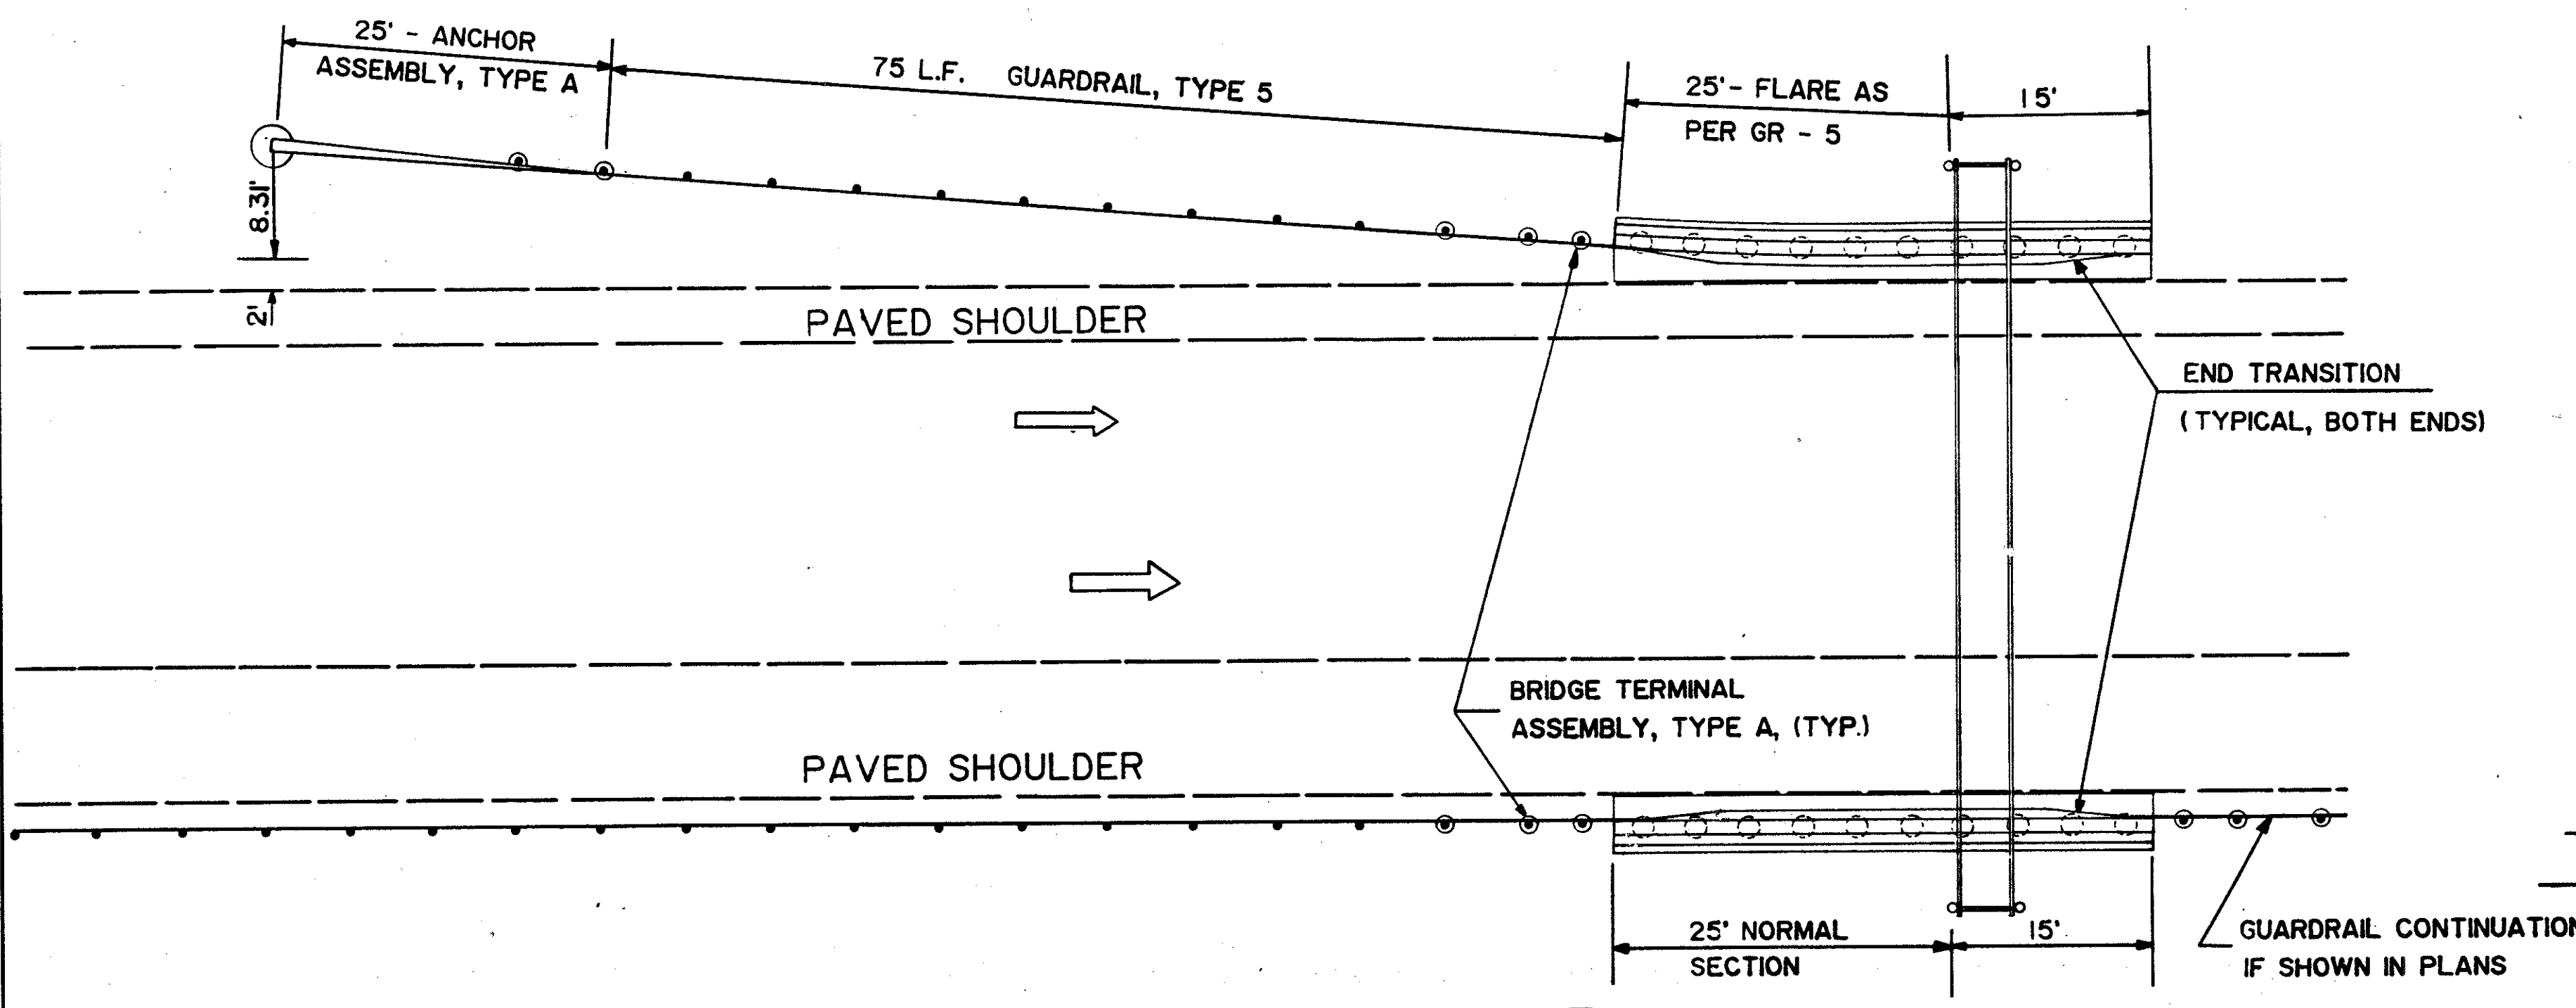


PROTECTION OF OVERHEAD SIGN BRIDGE


GUARDRAIL AND BARRIER SHALL BE FLARED WHEREVER POSSIBLE. UNFLARED DETAIL ABOVE ONLY APPLIES TO APPLICATIONS WITHIN A LONG GUARDRAIL RUN.

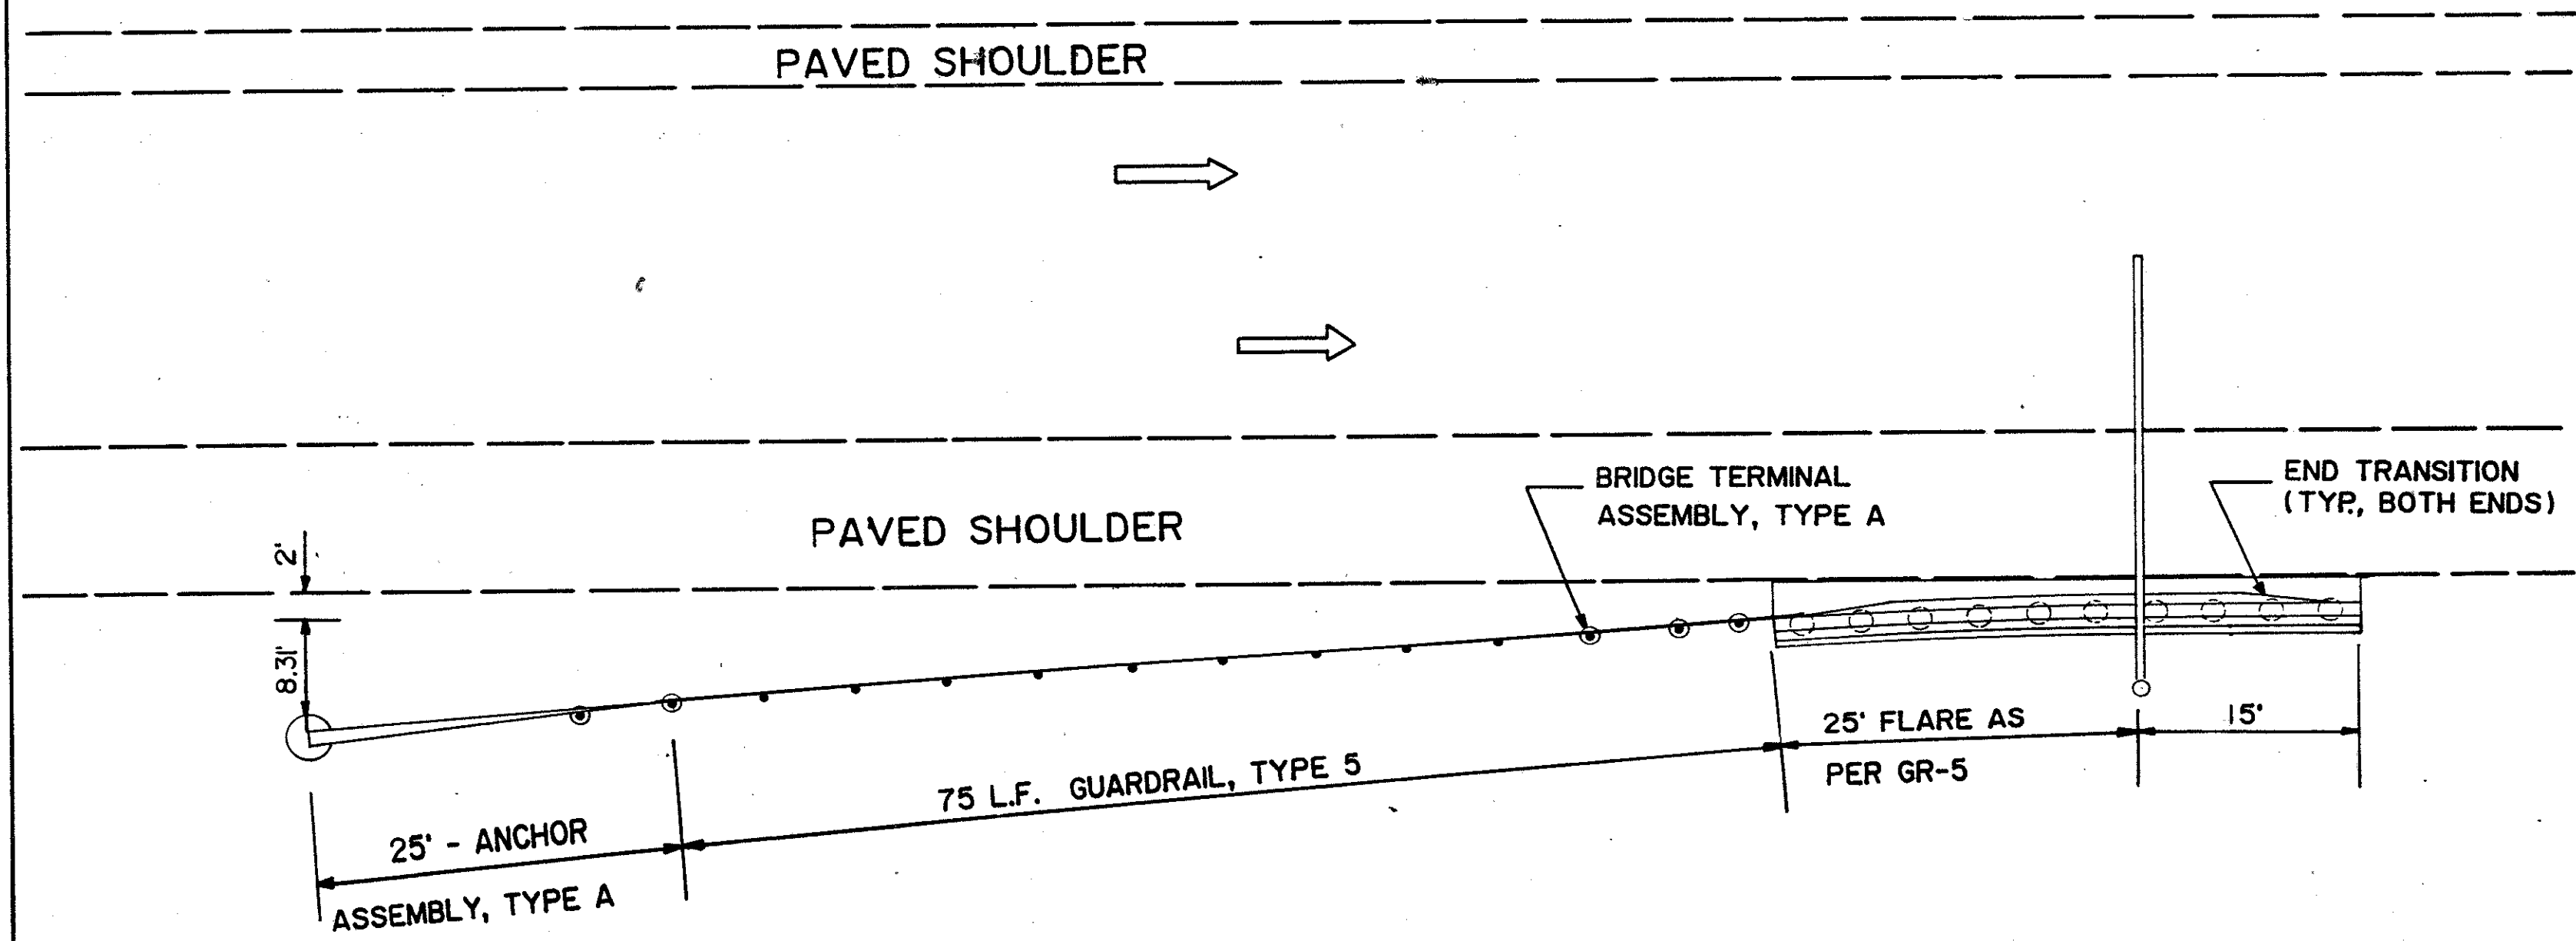

PROTECTION OF CANTILEVER SIGN SUPPORT

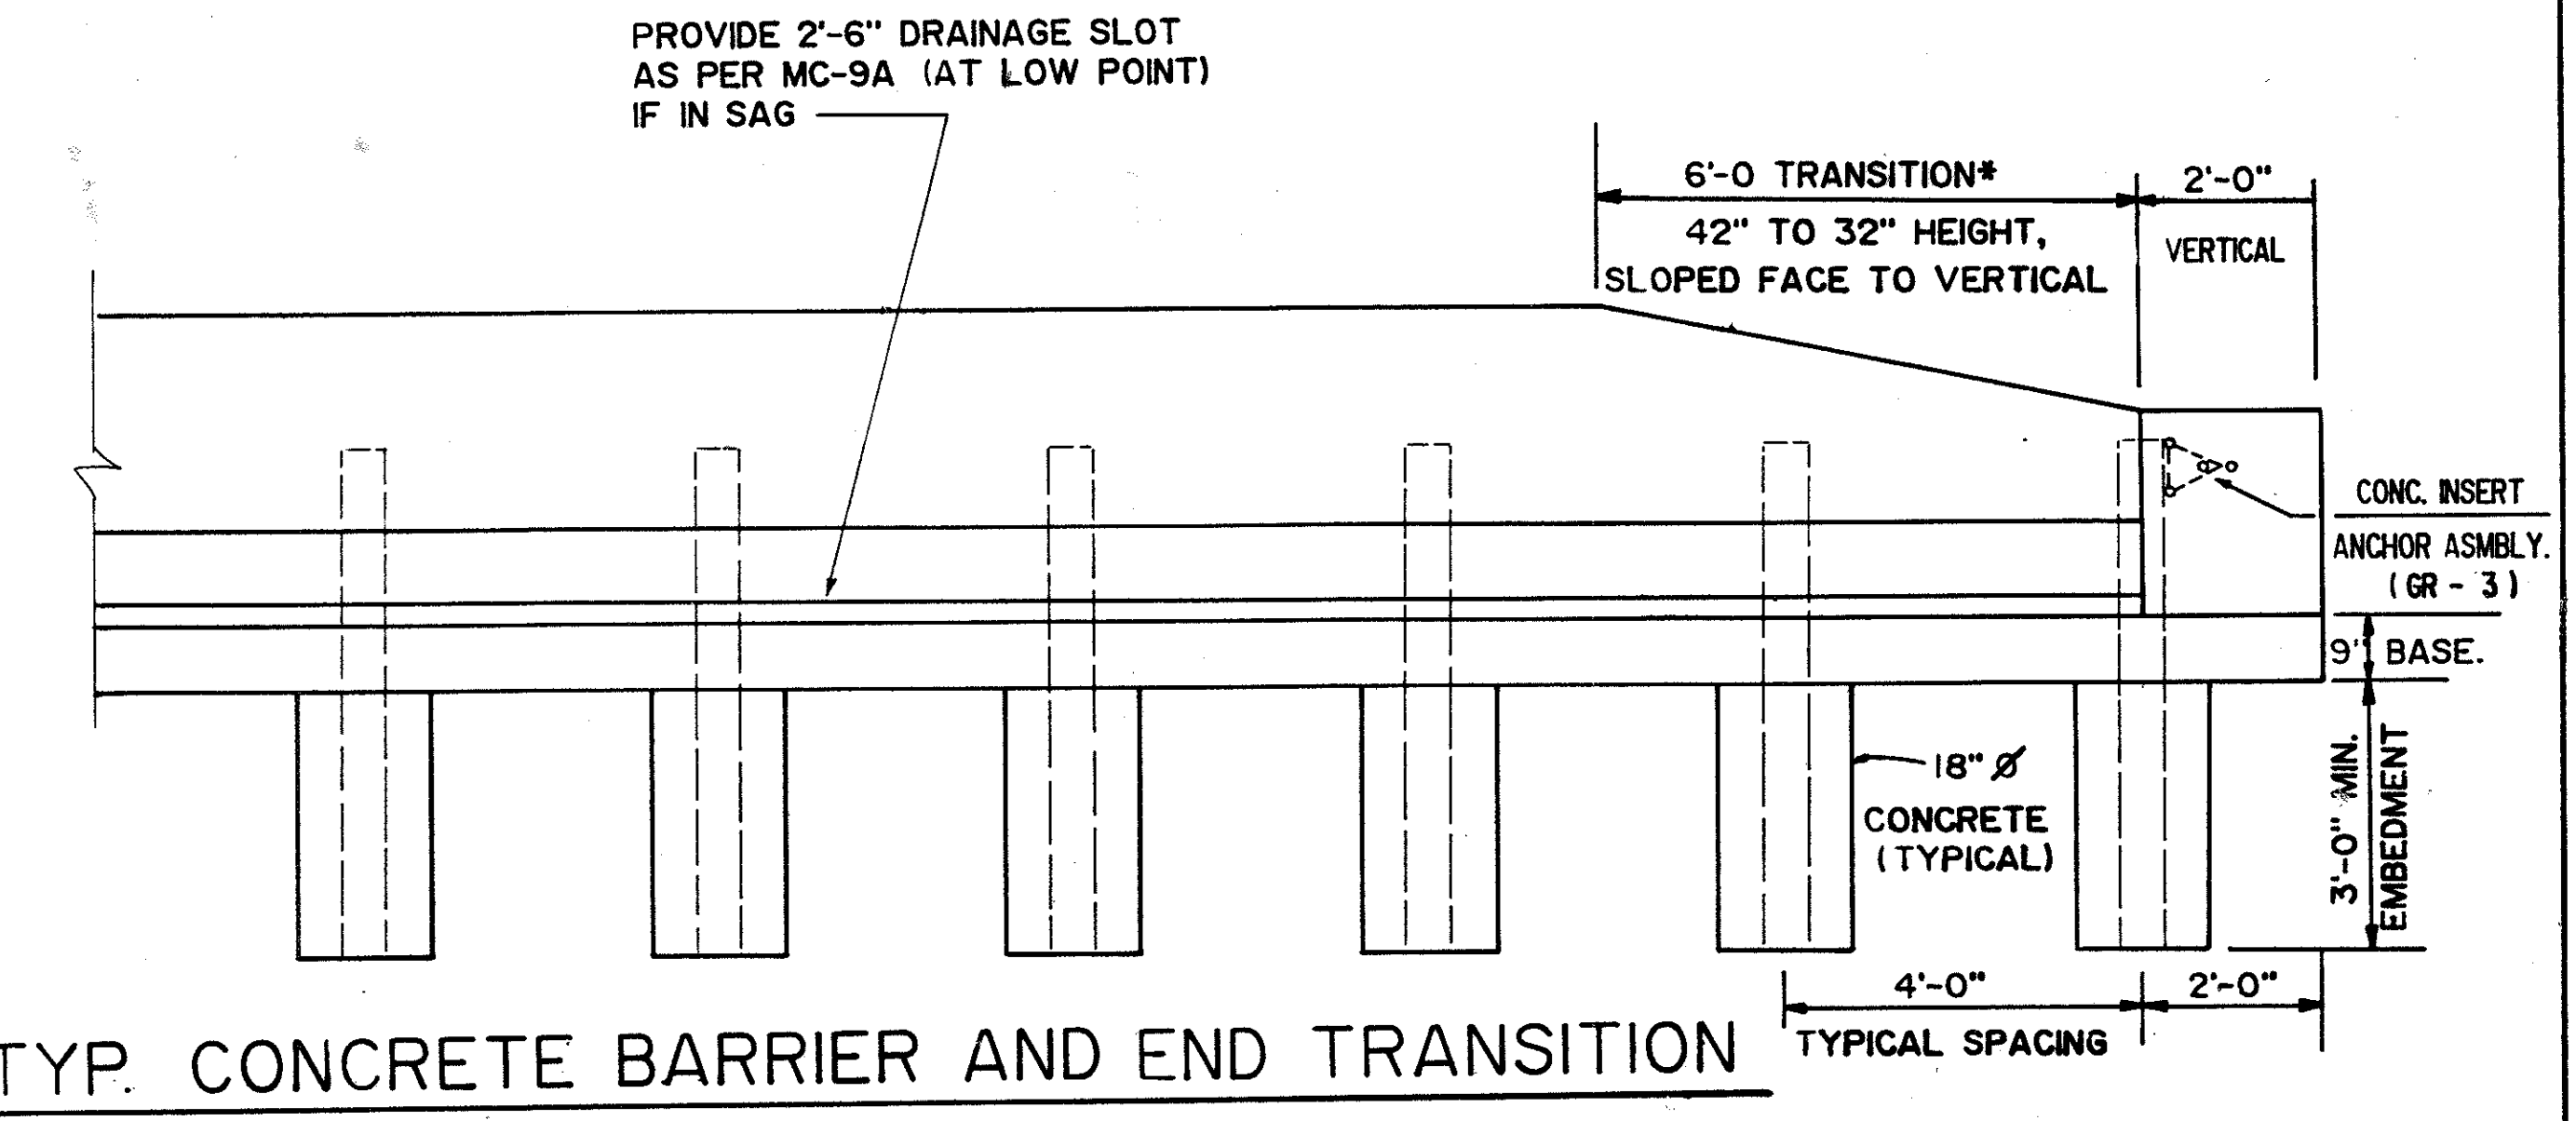

TYP. CONCRETE BARRIER AND END TRANSITION

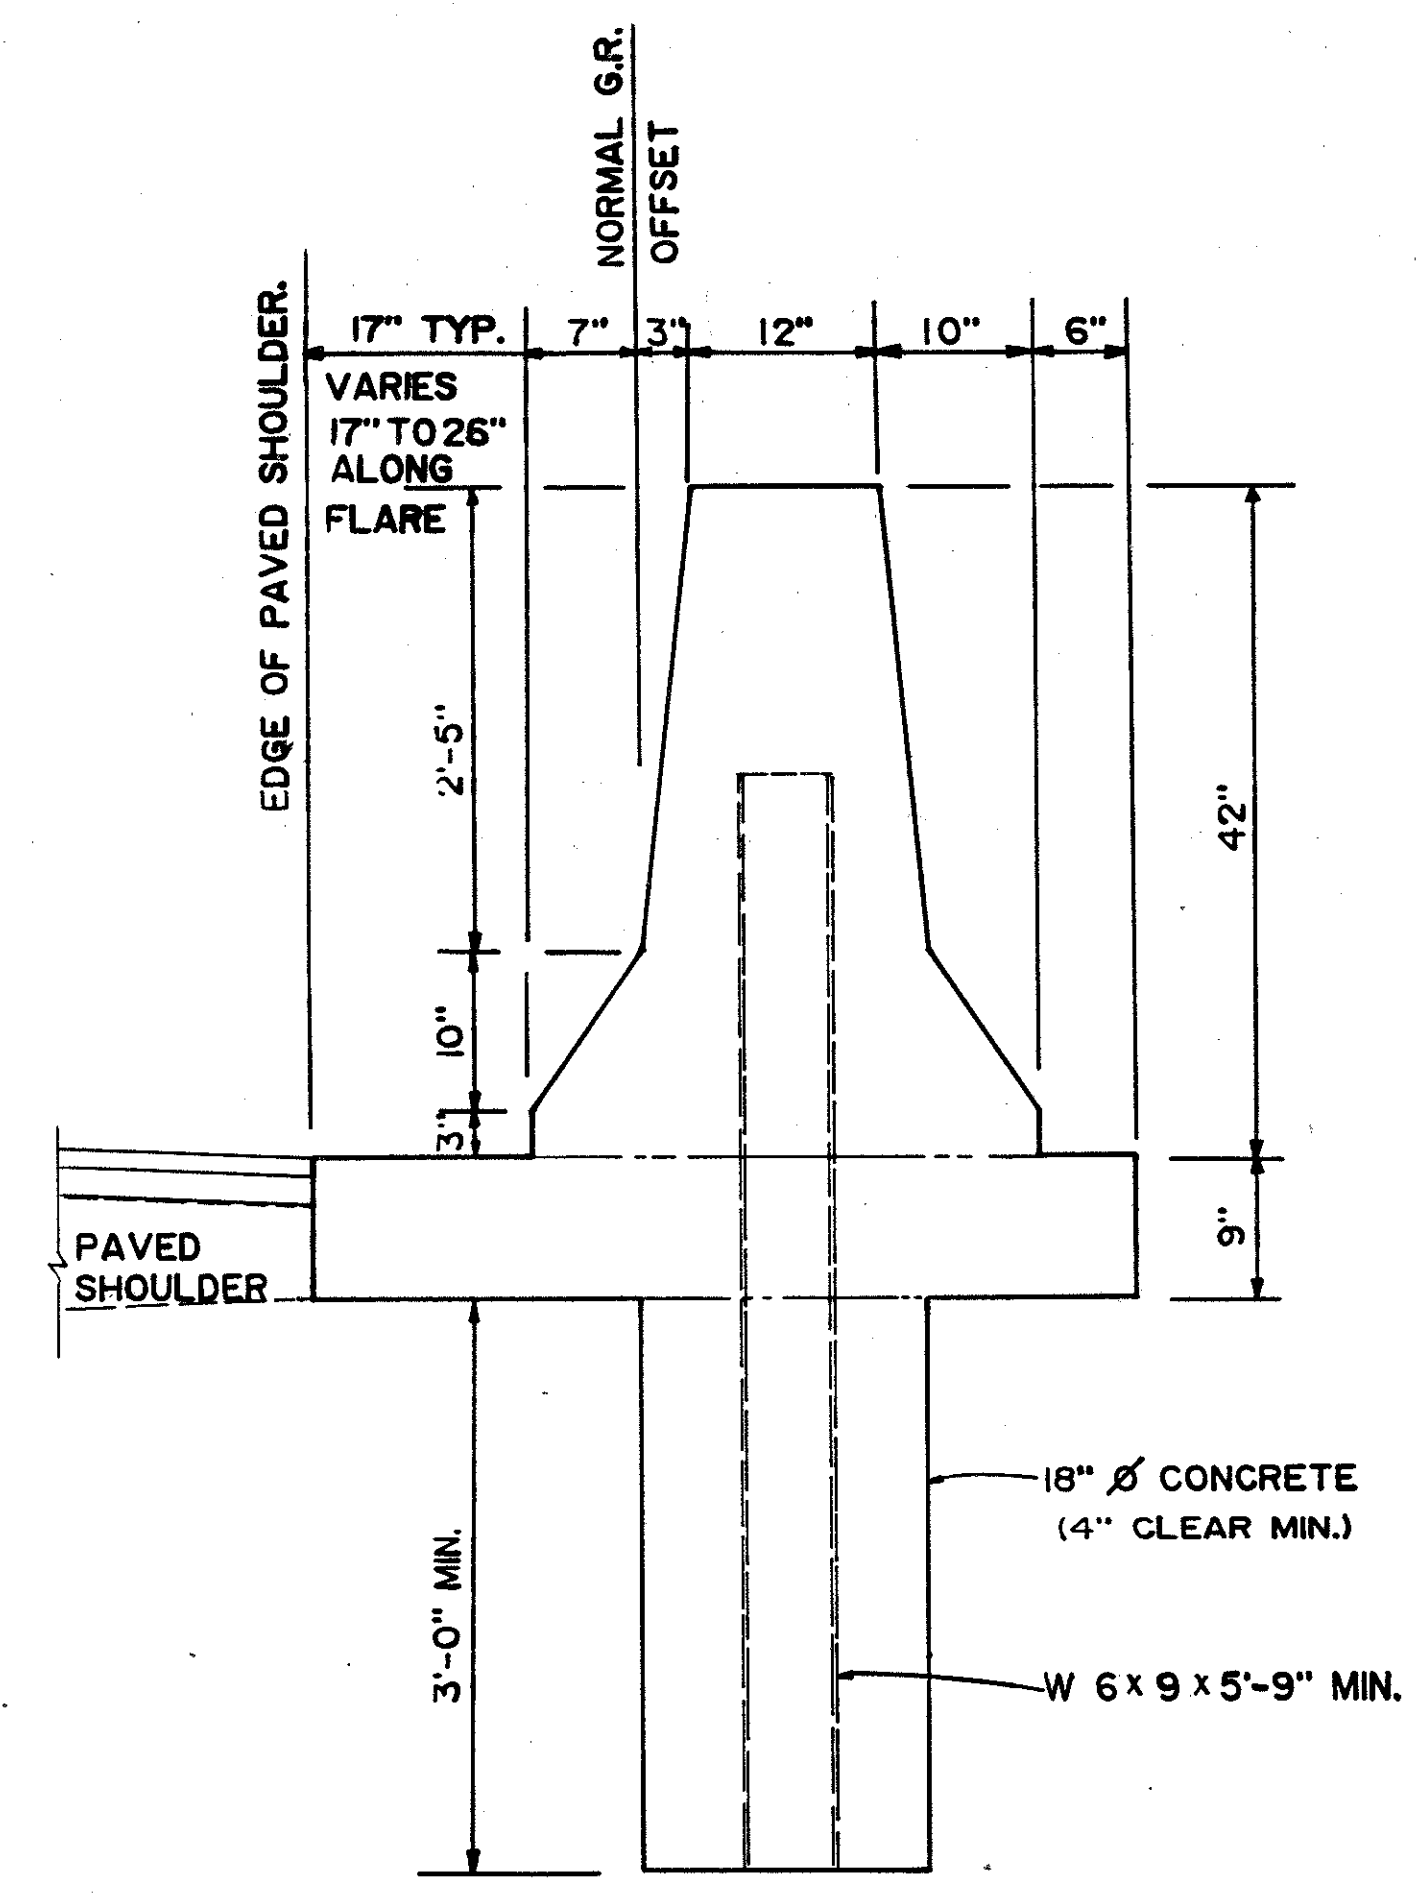

TYPICAL BARRIER SECTION TYPE B42, AS PER PLAN

ITEM 622-CONCRETE BARRIER, TYPE B AS PER PLAN
THIS WORK SHALL INCLUDE ALL LABOR AND MATERIALS NECESSARY TO CONSTRUCT THE CONCRETE BARRIER AS DETAILED ON THIS SHEET. FOR DETAILS NOT SHOWN SEE STANDARD CONSTRUCTION DRAWING MC-9