
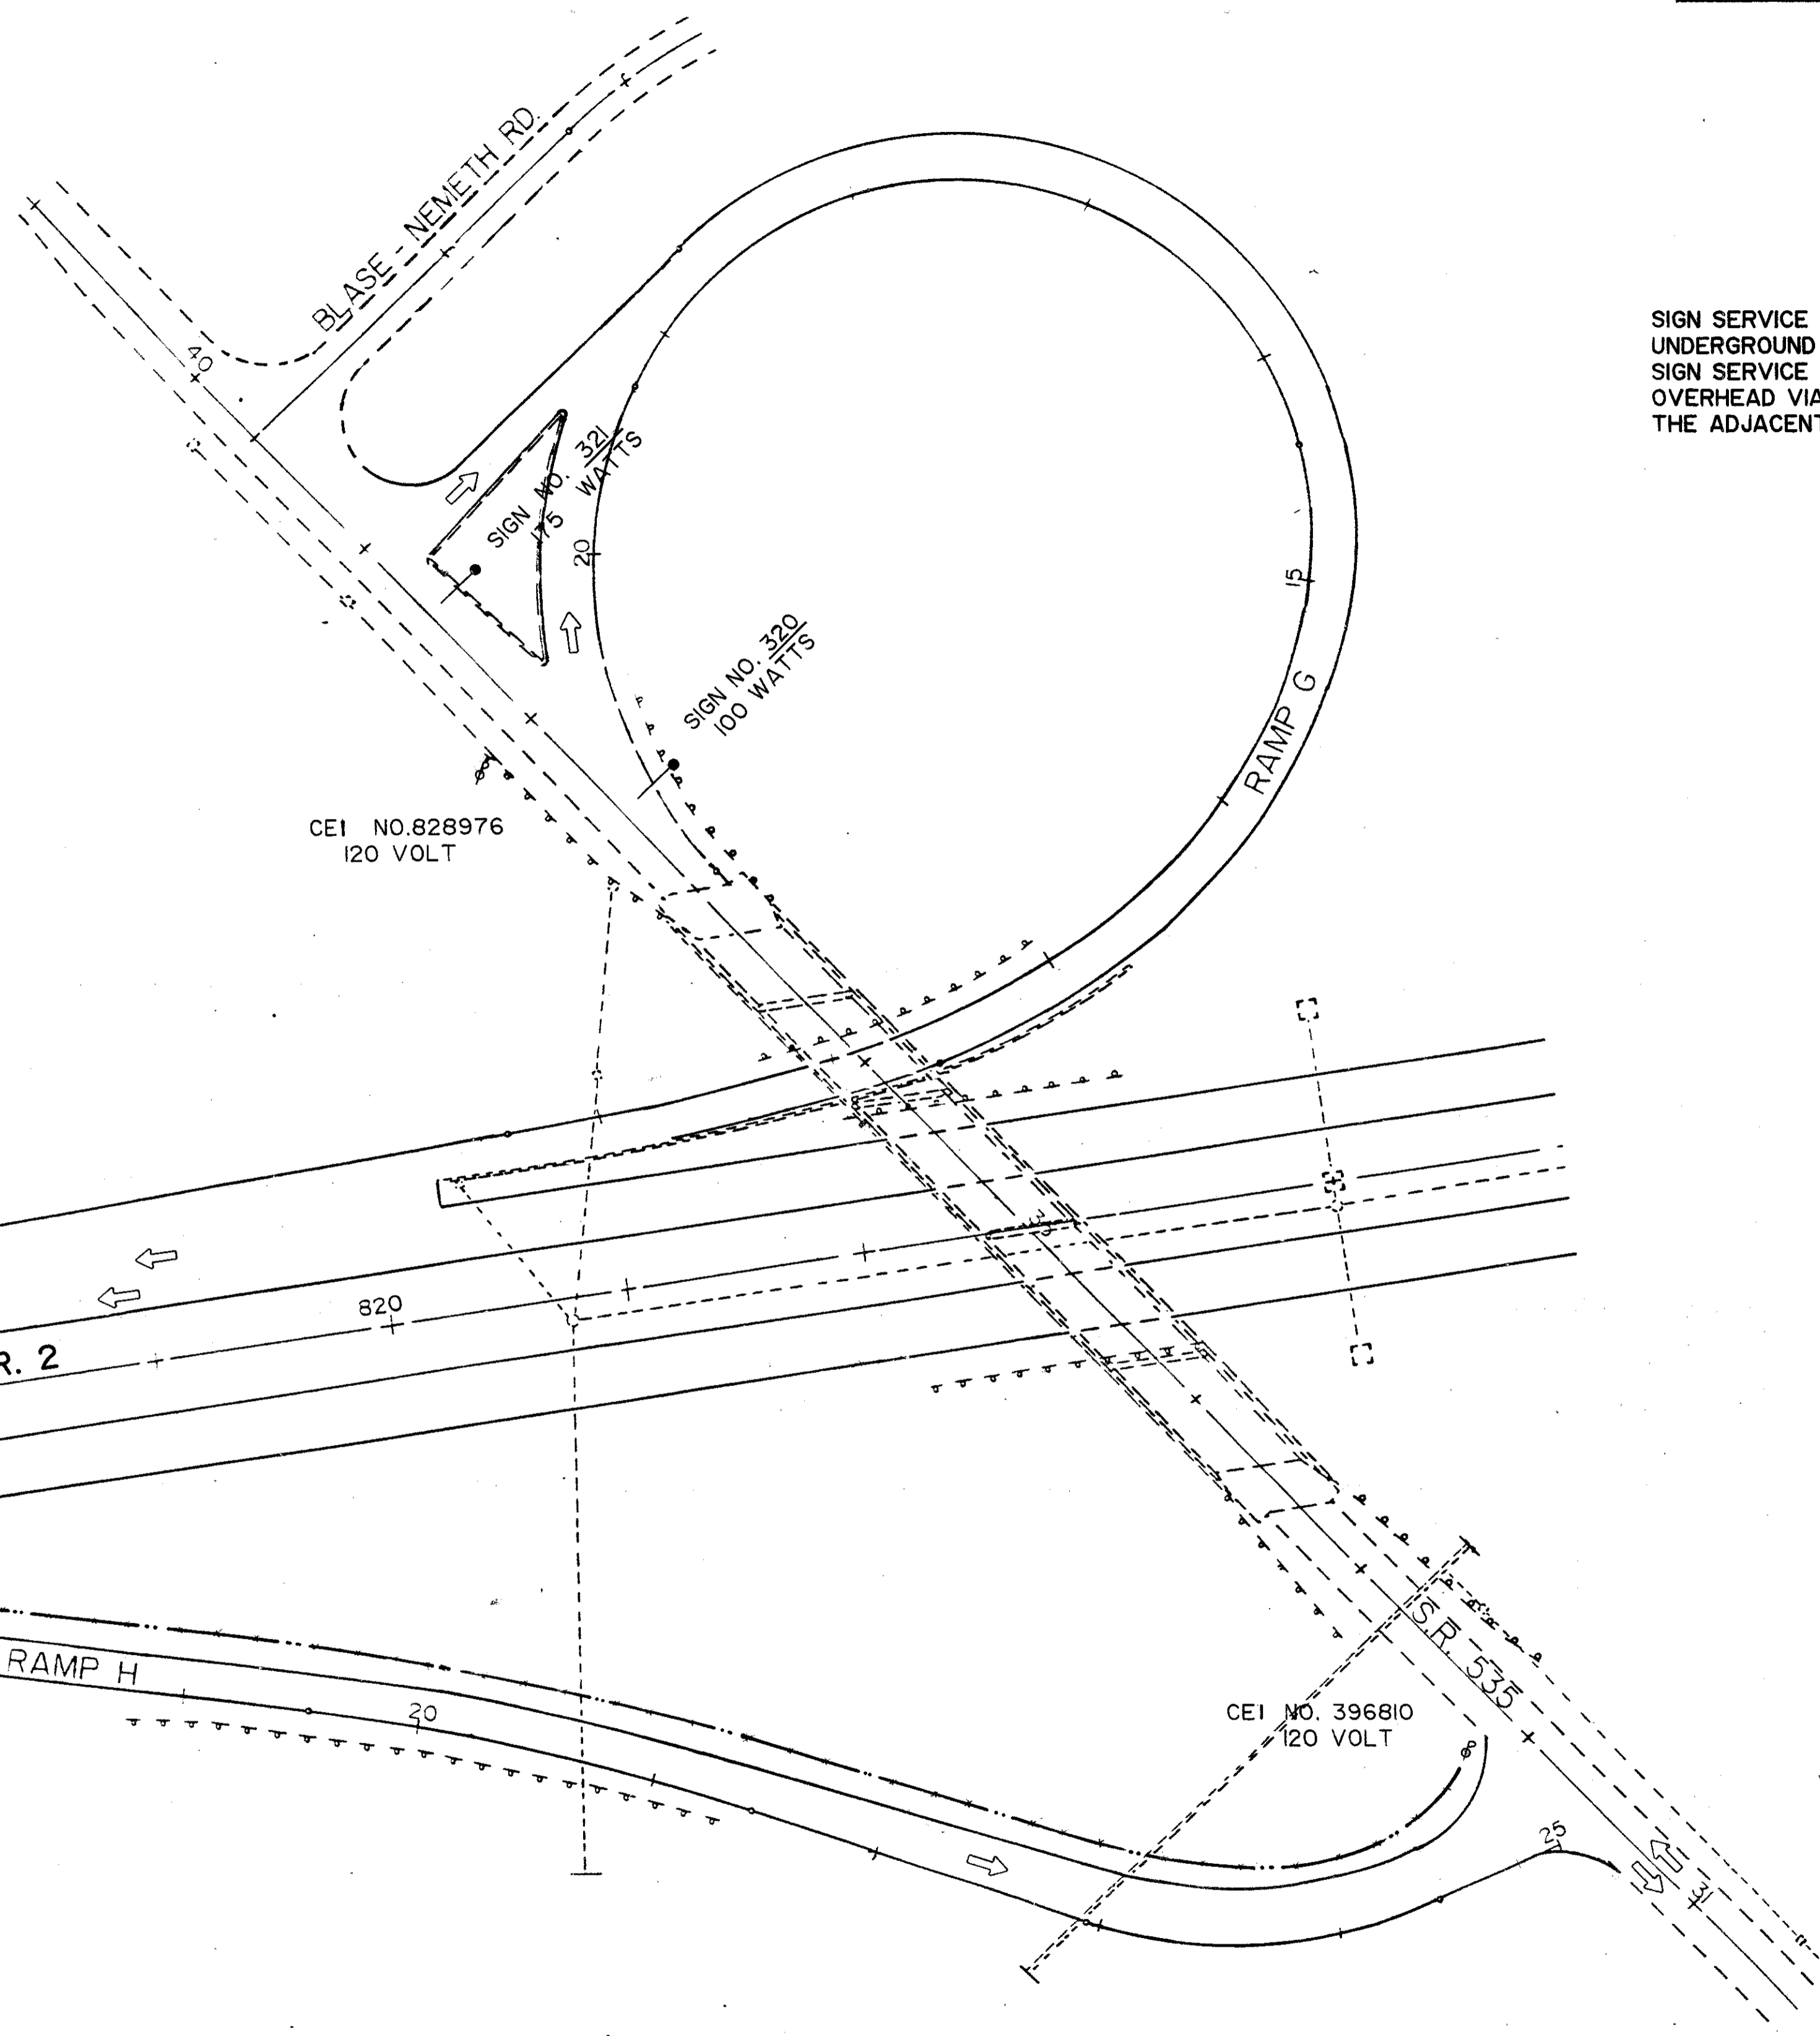


TRENCH IN PAVED AREAS
TYPE B, AS PER PLAN

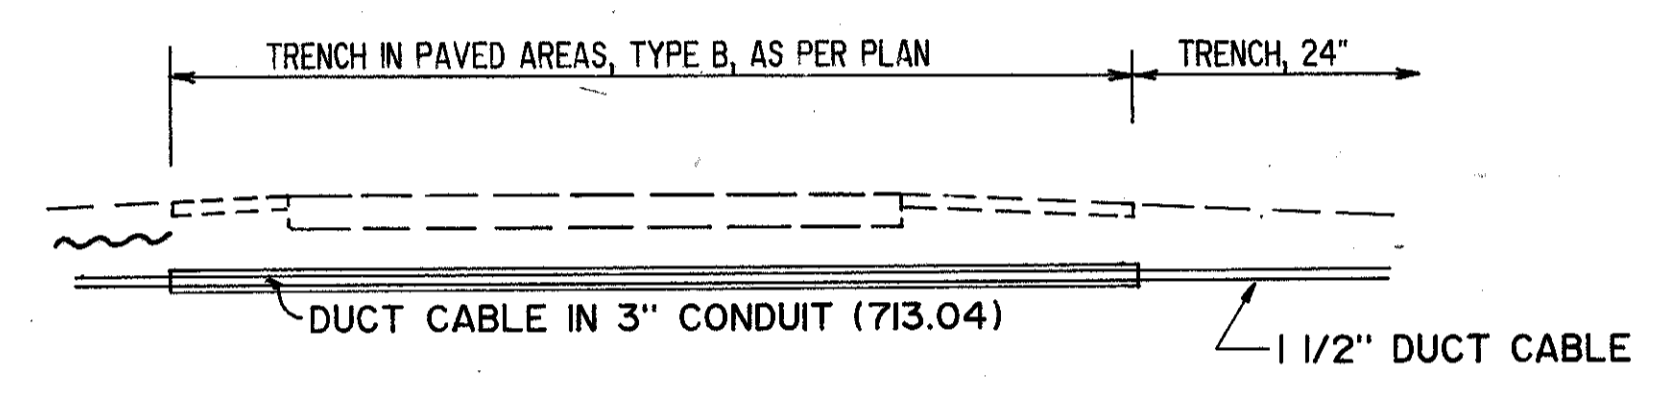

SIGN SERVICE TO SIGN NO. 318 SHALL BE UNDERGROUND TO PULLBOX.
SIGN SERVICE TO SIGNS 320 & 321 SHALL BE OVERHEAD VIA A DIRECT DROP SERVICE FROM THE ADJACENT POWER POLE SHOWN.