

31-5

# STATE OF OHIO DEPARTMENT OF TRANSPORTATION

LAKE COUNTY LAK-2-17.35	OHIO 1
	FHWA REGION 5 9
FEDERAL PROJECT	

PLAN NO. BR-25-87

## LAK-2-17.35 PAINESVILLE TOWNSHIP LAKE COUNTY

MICROFILM  
APR 1 1992

### BRIDGE ABUTMENT REPAIR

#### 1987 SPECIFICATIONS

The standard specifications of the State of Ohio, Department of Transportation, including changes and supplemental specifications listed in the proposal shall govern this improvement.


I hereby approve these plans and declare that the making of this improvement will not require the closing to traffic of the highway and that provisions for the maintenance and safety of traffic will be as set forth on the plans and estimates.

#### CONVENTIONAL SIGNS

County Line  _____ Township Line  _____ Section Line  _____ Corporation Line  _____ or  _____ Fence Line (existing)  _____ (proposed)  _____ Center Line  _____ Trees , Stumps , (to be removed) Utility Poles: Telephone , Power , Light	Limited Access (only)  _____ LA _____ Right of Way (only)  _____ RW _____ Limited Access & Right of Way  _____ LA & RW _____ Existing Right of Way  _____ Property Line  _____ (in existing fence)  _____ Railroad  _____ or  _____ Guardrail (existing)  _____ (proposed)  _____
---	---

#### INDEX OF SHEETS

TITLE SHEET	1
GENERAL PLAN AND ELEVATION	2
GENERAL NOTES	3-4
ESTIMATED QUANTITIES	5
ABUTMENT DETAILS AND REINFORCING STEEL LIST	6-7
MAINTENANCE OF TRAFFIC	8-9

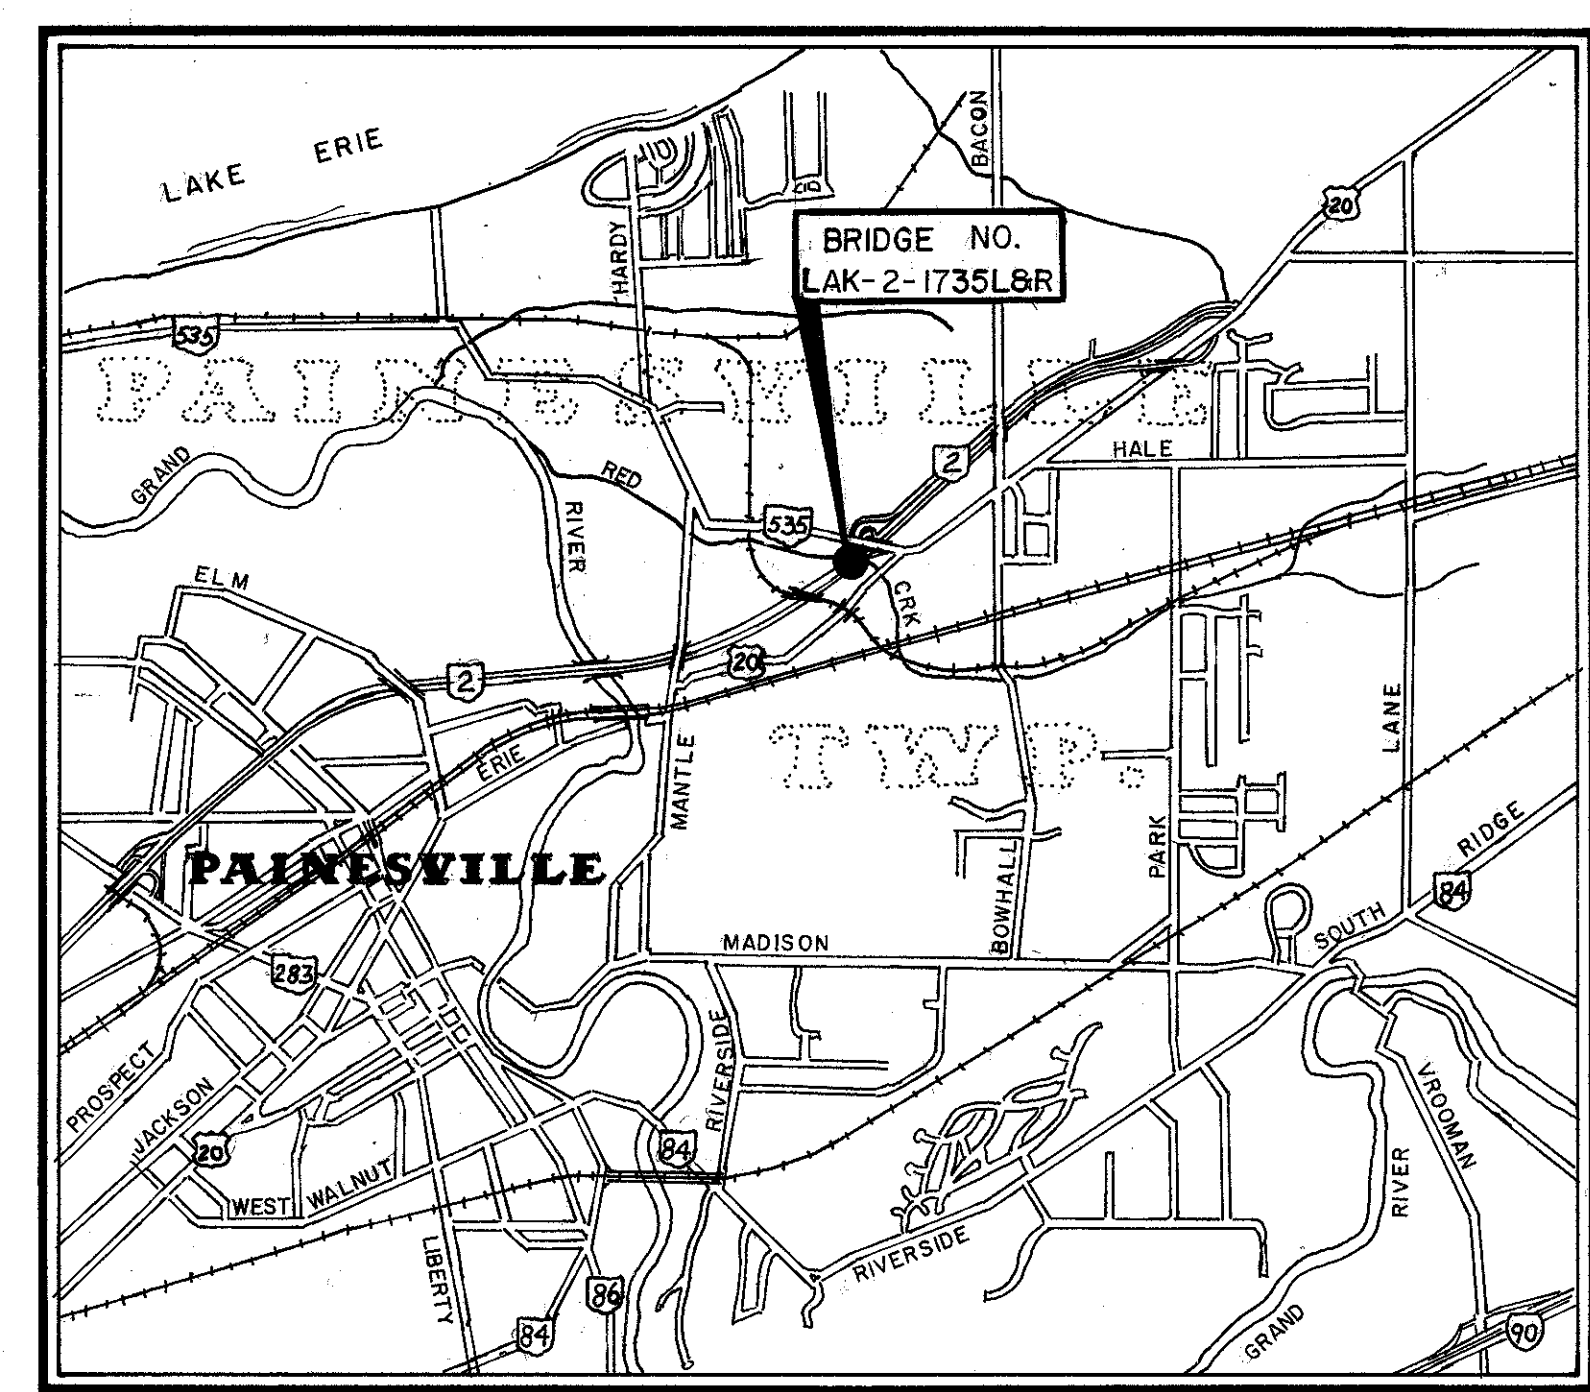

LOCATION MAP



#### LINE DATA

BEGIN PROJECT STA.	_____
END PROJECT STA.	_____
LENGTH OF PROJECT =	0.00 LIN. FT. or 0.0 MILES
BEGIN WORK STA. 812+70.00	_____
END WORK STA. 815+50.00	_____
LENGTH OF WORK =	280 LIN. FT. or 0.053 MILES

UNDERGROUND UTILITIES

TWO WORKING DAYS  
BEFORE YOU DIG

Call 1-800-362-2764 (Toll free)  
OHIO UTILITIES PROTECTION SERVICE

NON-MEMBERS  
MUST BE CALLED DIRECTLY

Portion to be improved \_\_\_\_\_  
 State & Federal Routes \_\_\_\_\_  
 Other Roads \_\_\_\_\_

#### SCALES

Plan \_\_\_\_\_

Profile: \_\_\_\_\_ Horizontal \_\_\_\_\_, Vertical \_\_\_\_\_

Cross Section: Horizontal \_\_\_\_\_, Vertical \_\_\_\_\_

SUPPLEMENTAL SPECIFICATIONS	
853	6-26-78
956	6-26-78

Approved Walter A. Gault  
 Date 7/7/87 District Deputy Director of Transportation

Approved Walter J. Hastings/WJE  
 Date 8-20-87 Engineer, Bureau of Bridges and Structural Design

Approved James R. Longenecker  
 Date 8/28/87 Chief Engineer, Operations

Approved Warren J. Smith  
 Date 8-28-87 Director, Department of Transportation

SUPPLEMENTAL PRINTS OF STANDARD CONSTRUCTION DRAWINGS	
BP-5	1-11-85
BP-11	1-3-84
TC-35.10	8-29-84

Plan Prepared By:  
 O.D.O.T. DISTRICT 12  
 BRIDGE DEPARTMENT

SEAL

1287                      885

DEPARTMENT OF TRANSPORTATION  
FEDERAL HIGHWAY ADMINISTRATION

APPROVED: \_\_\_\_\_

DIVISION ADMINISTRATOR                      DATE

Project: \_\_\_\_\_  
 Date of Letting \_\_\_\_\_ 19\_\_\_\_, Contract No. \_\_\_\_\_  
 LD0300 Rev. 1-1-81