



NORMAL TYPICAL - LOST NATION RAMPS

LOST NATION RAMP A
 * STA. 87+03.62 TO STA. 89+45.00 = 241.38 FT
 LOST NATION RAMP D
 STA. 80+00.00 TO STA. 80+76.71 = 76.71 FT
 STA. 80+76.71 TO STA. 82+76.14 (BRIDGE)
 STA. 89+22.21 TO STA. 90+72.98 = 150.77 FT
 ◊ RAMP A LANE WIDTH = 24.00'

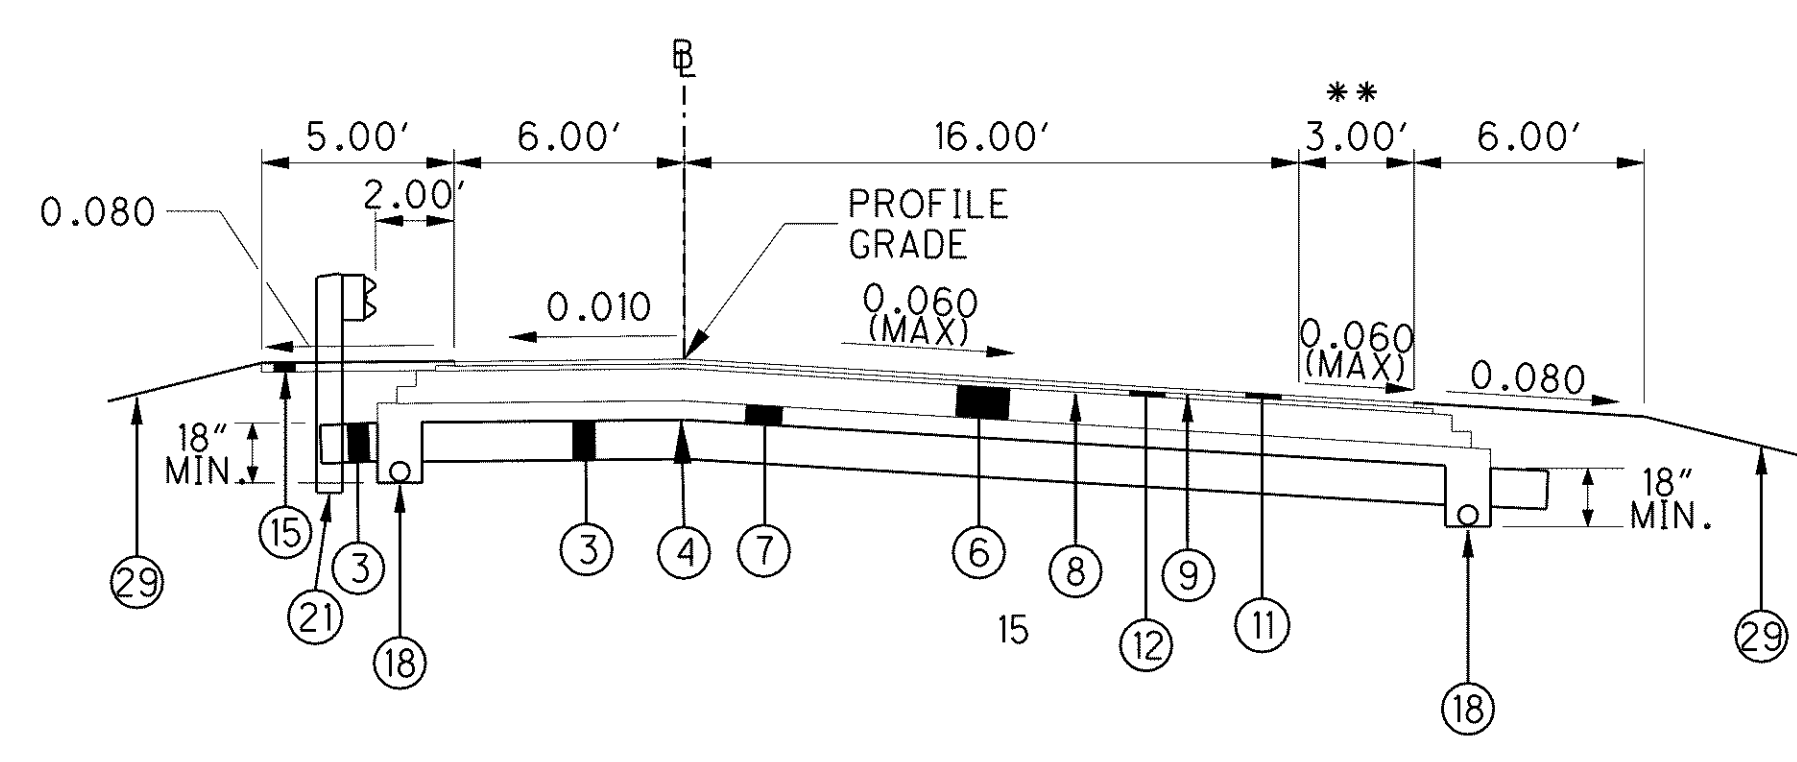


SUPERELEVATED TYPICAL - LOST NATION RAMPS

LOST NATION RAMP A
 STA. 89+45.00 TO STA. 93+59.50 = 414.50 FT
 * STA. 93+59.50 TO STA. 99+08.22 = 548.72 FT
 LOST NATION RAMP D
 * STA. 82+76.14 TO STA. 83+79.77 (BRIDGE)
 * STA. 83+79.77 TO STA. 87+03.62 = 323.85 FT
 LOST NATION RAMP E
 * STA. 91+22.21 TO STA. 100+69.04 = 946.83 FT
 RAMP A LANE WIDTH = 24.00', STA. 89+45.00 TO STA. 91+00.00

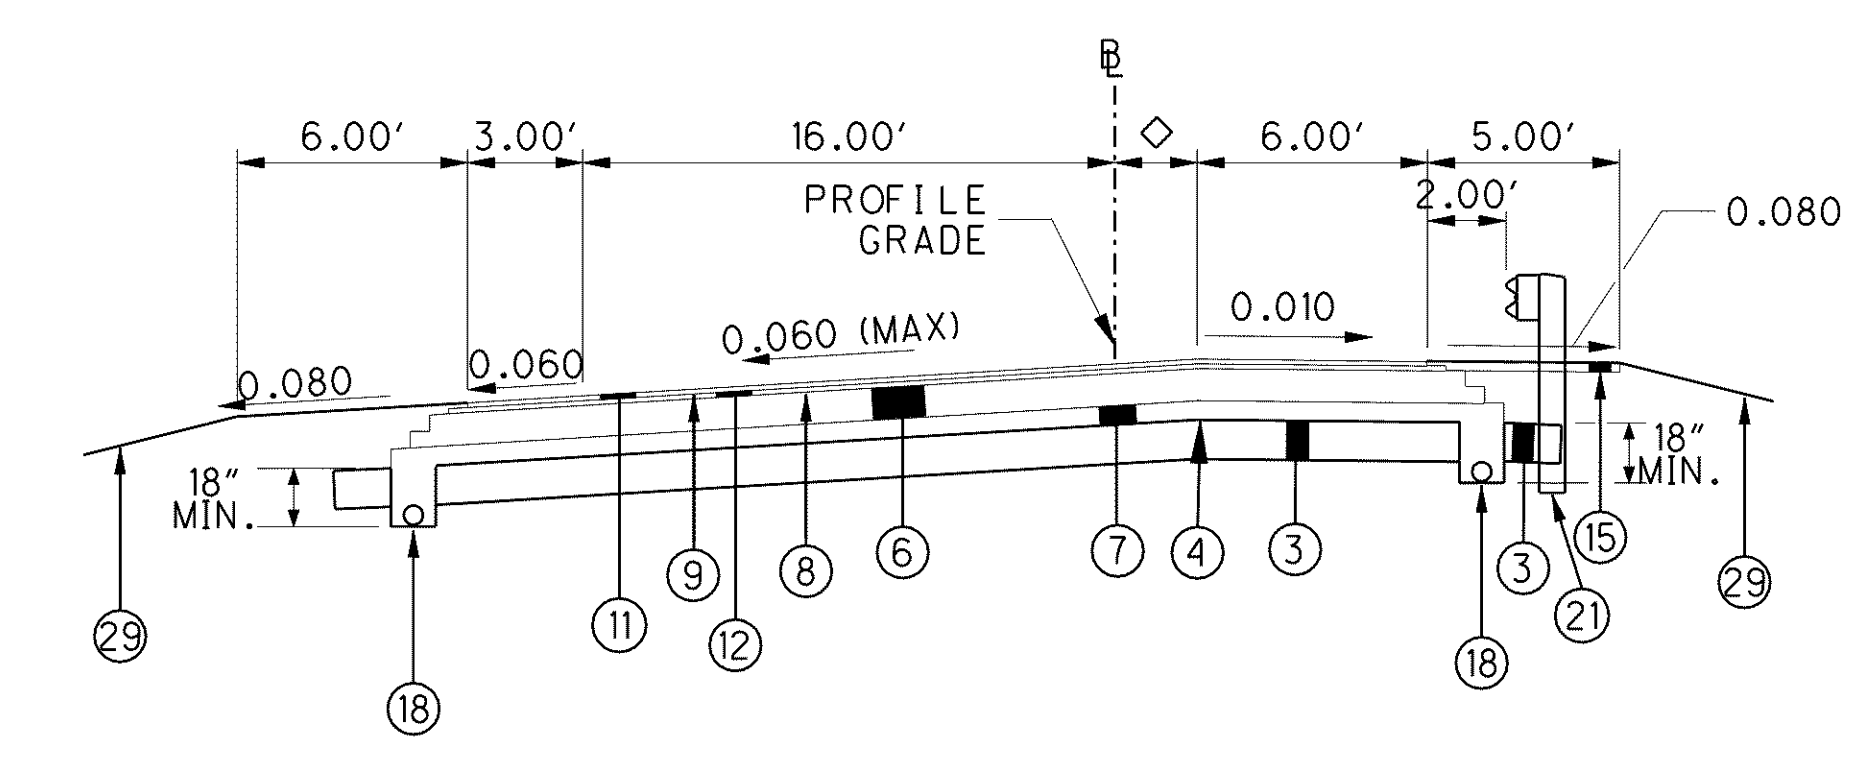


SUPERELEVATED TYPICAL - LOST NATION RAMPS

LOST NATION RAMP B
 STA. 90+80.09 TO STA. 95+65.31 = 485.22 FT
 LOST NATION RAMP F
 STA. 89+37.76 TO STA. 93+18.75 = 380.99 FT
 ◊ VARIES (RAMP F) FROM 0' TO 8',
 STATION 90+07.23 TO 92+07.23

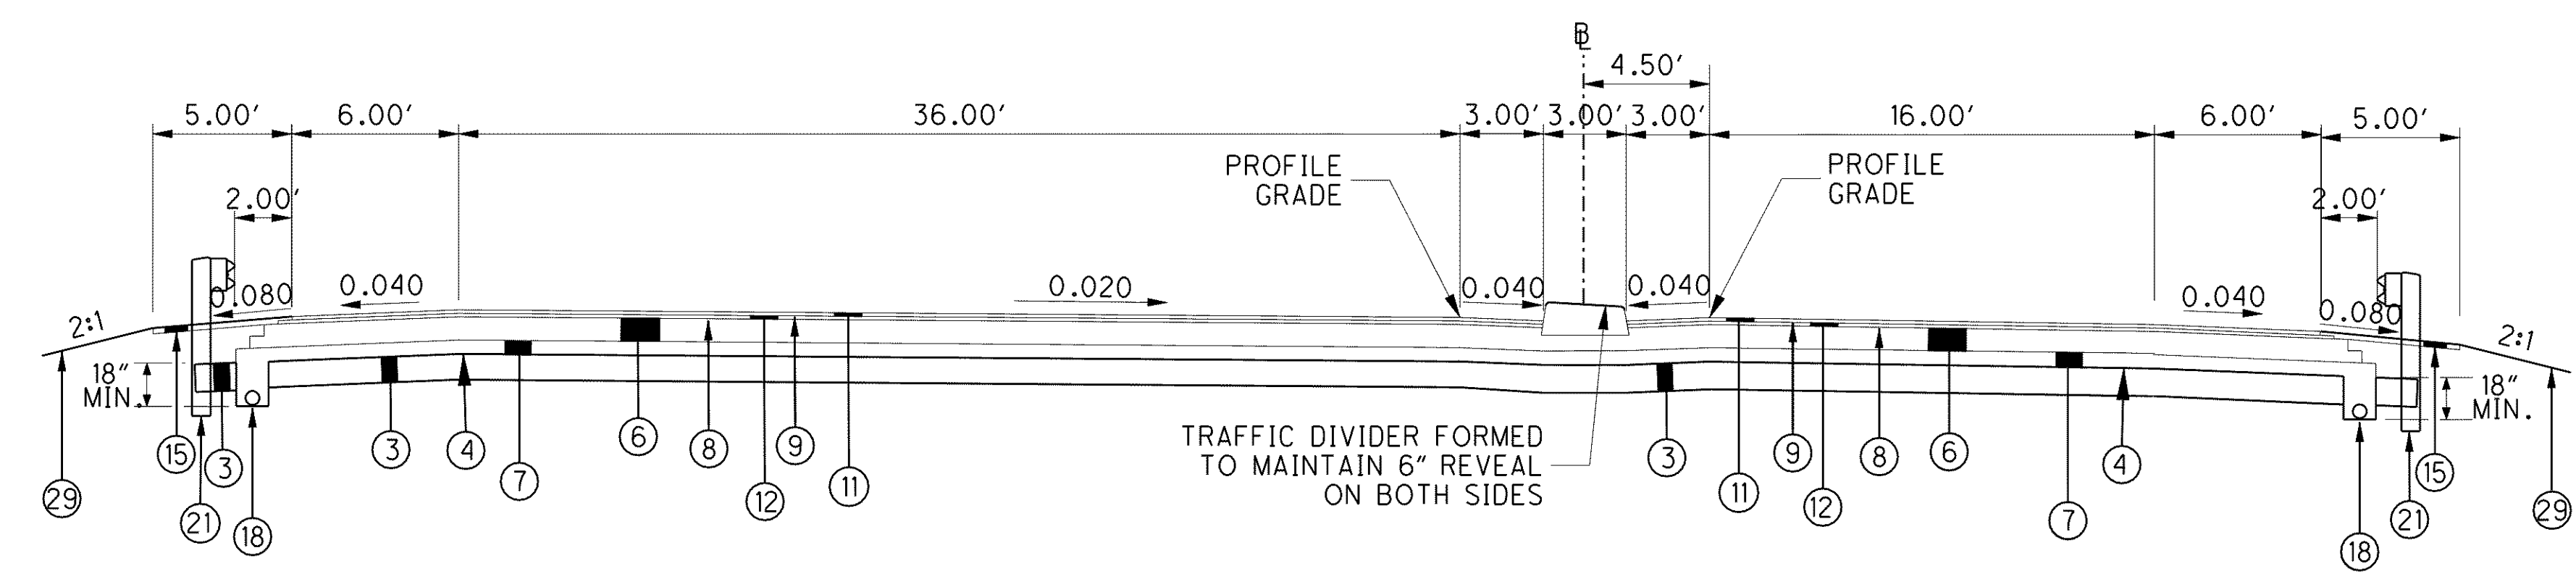


NORMAL TYPICAL - RAMP B/F

LOST NATION RAMP B/F
 STA. 200+00.00 TO STA. 202+00 = 200.00 FT

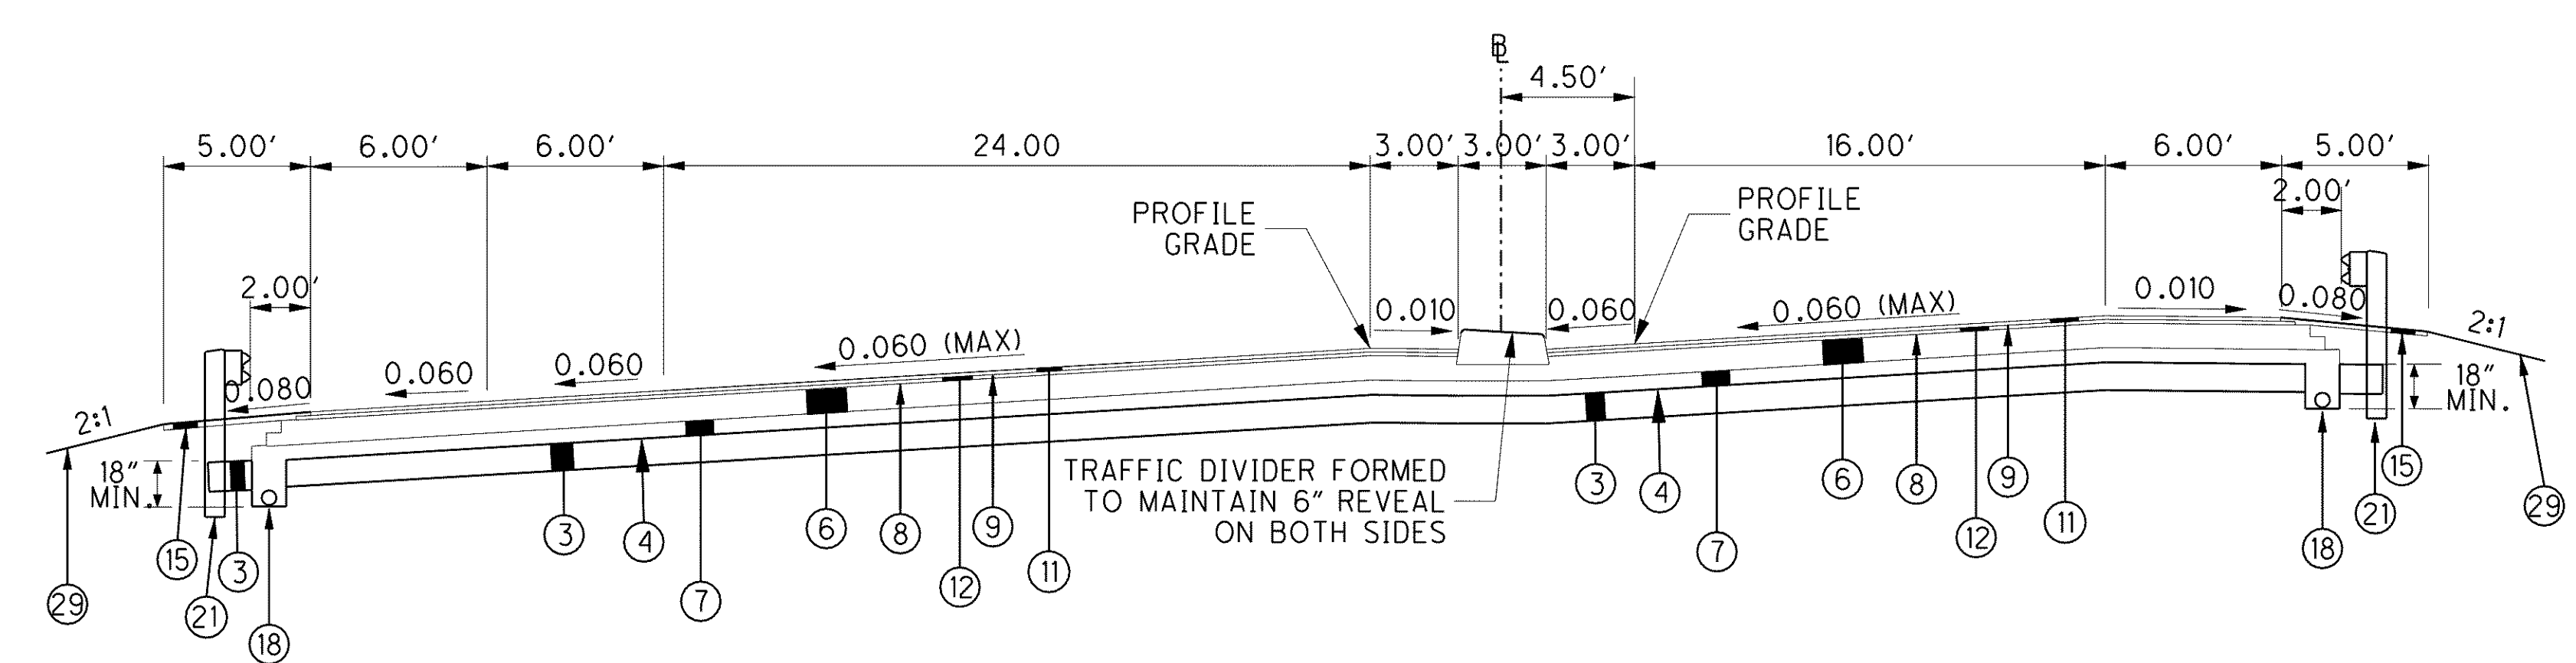

SUPERELEVATED SECTION - RAMP B/F

LOST NATION RAMP B/F
 STA. 202+00.00 TO STA. 207+14.33 = 514.33 FT

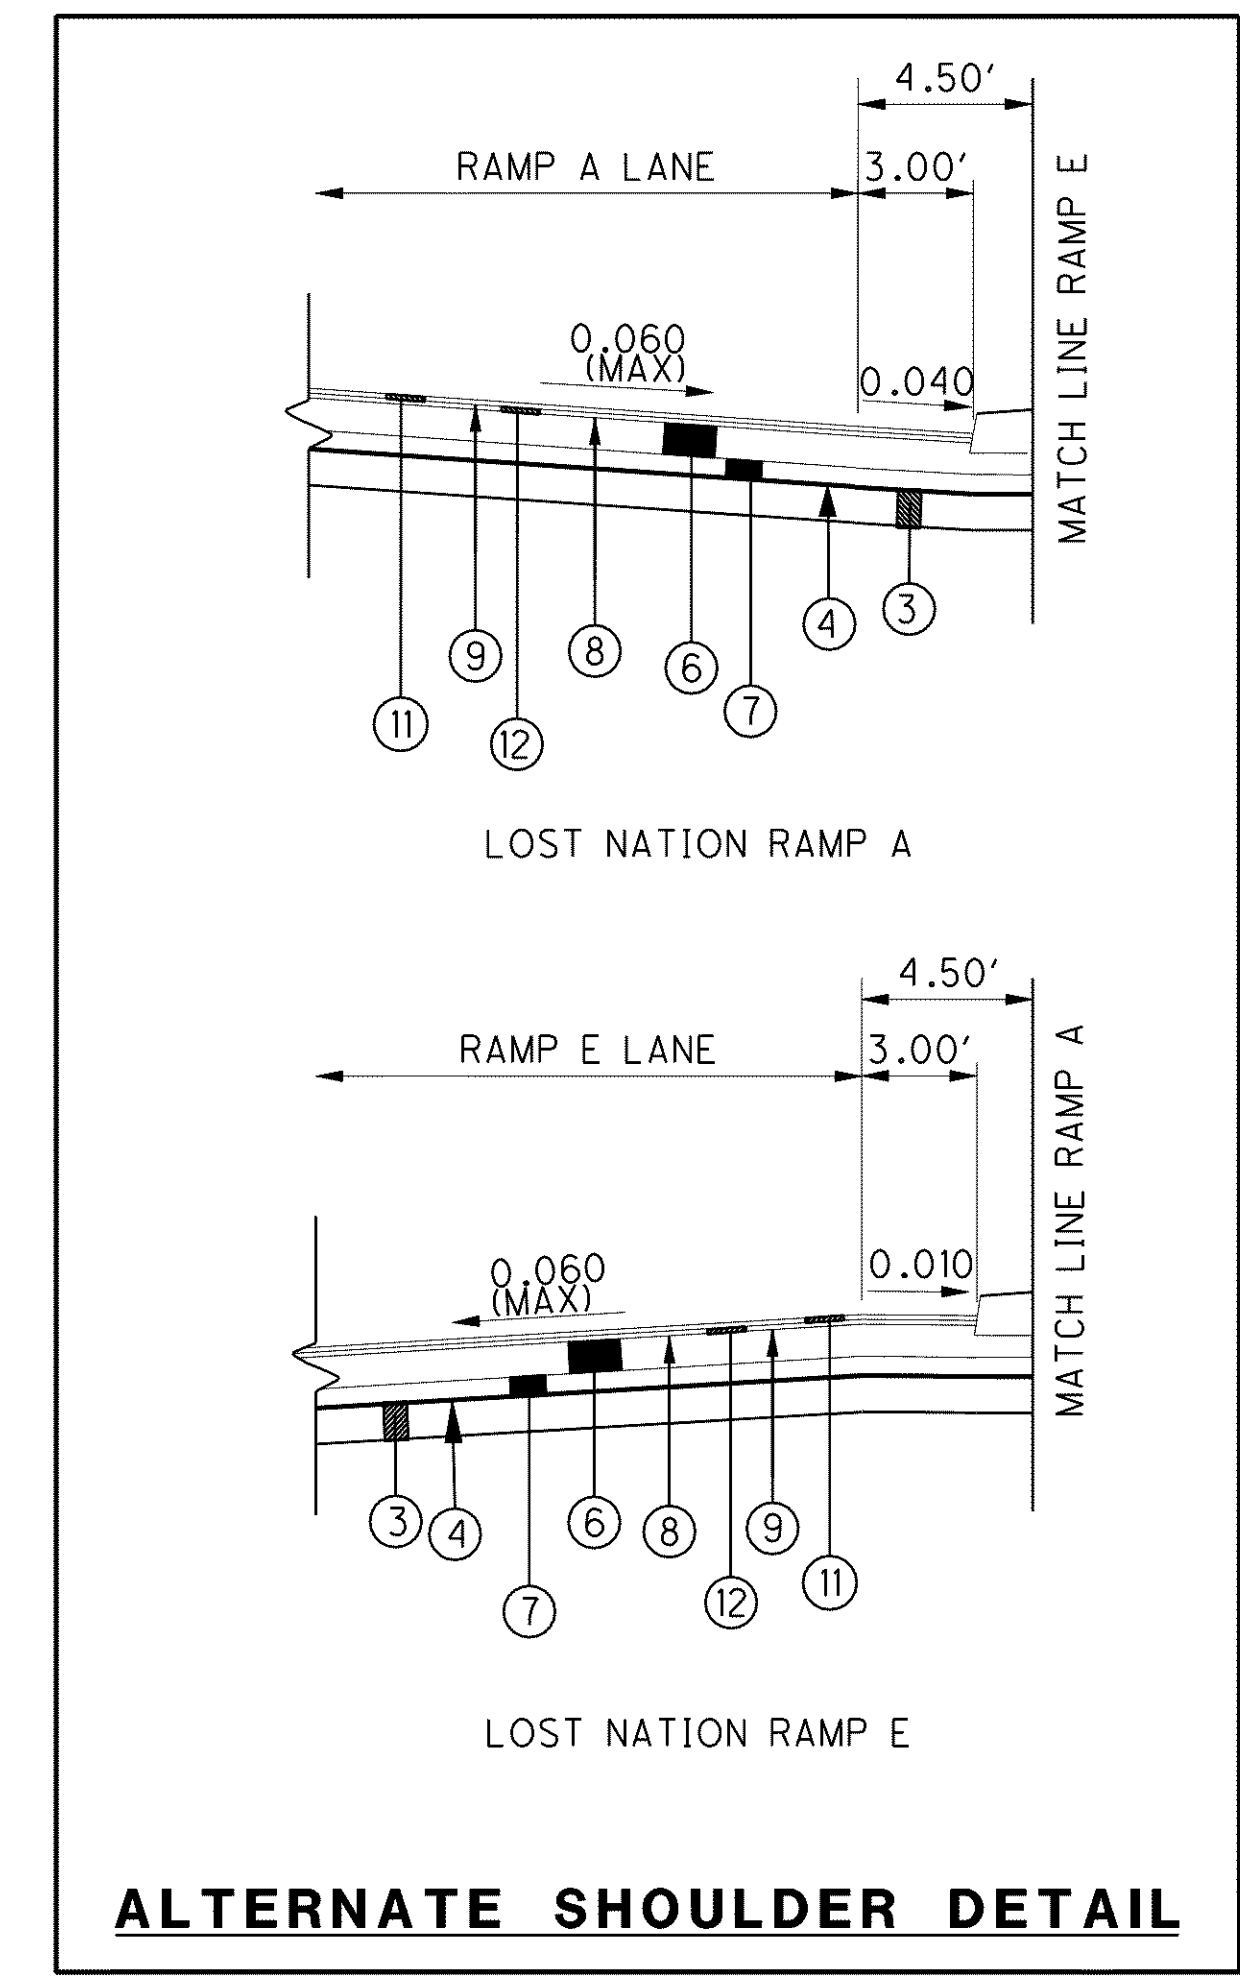

ALTERNATE SHOULDER DETAIL

NOTE: FOR PROPOSED ITEM LEGEND, SEE SHEET 14
 FOR GUARDRAIL LOCATIONS, SEE PLAN & PROFILE SHEETS
 ** SEE ALTERNATE SHOULDER DETAIL, THIS SHEET
 RAMP A STA. 89+28.65 TO STA. 91+00.00
 RAMP E STA. 96+79.04 TO STA. 98+38.29
 * CROSS SLOPE DIRECTION REVERSED
 △ FOR HIGHSIDE SHOULDER SLOPES AND BREAK LOCATIONS ON
 SUPERELEVATED SECTIONS, SEE SHOULDER DETAILS, THIS SHEET

C:\Project\LAK\13486\roadway\sheet\13486GYP301.dgn 6/24/2008 2:35:36 PM dshoner