



\\Akrn01\Data\Civil\2004108\00\13486\roadway\sheets\13486GYE441.dgn 6/17/2008 8:51:46 AM mmoellendick

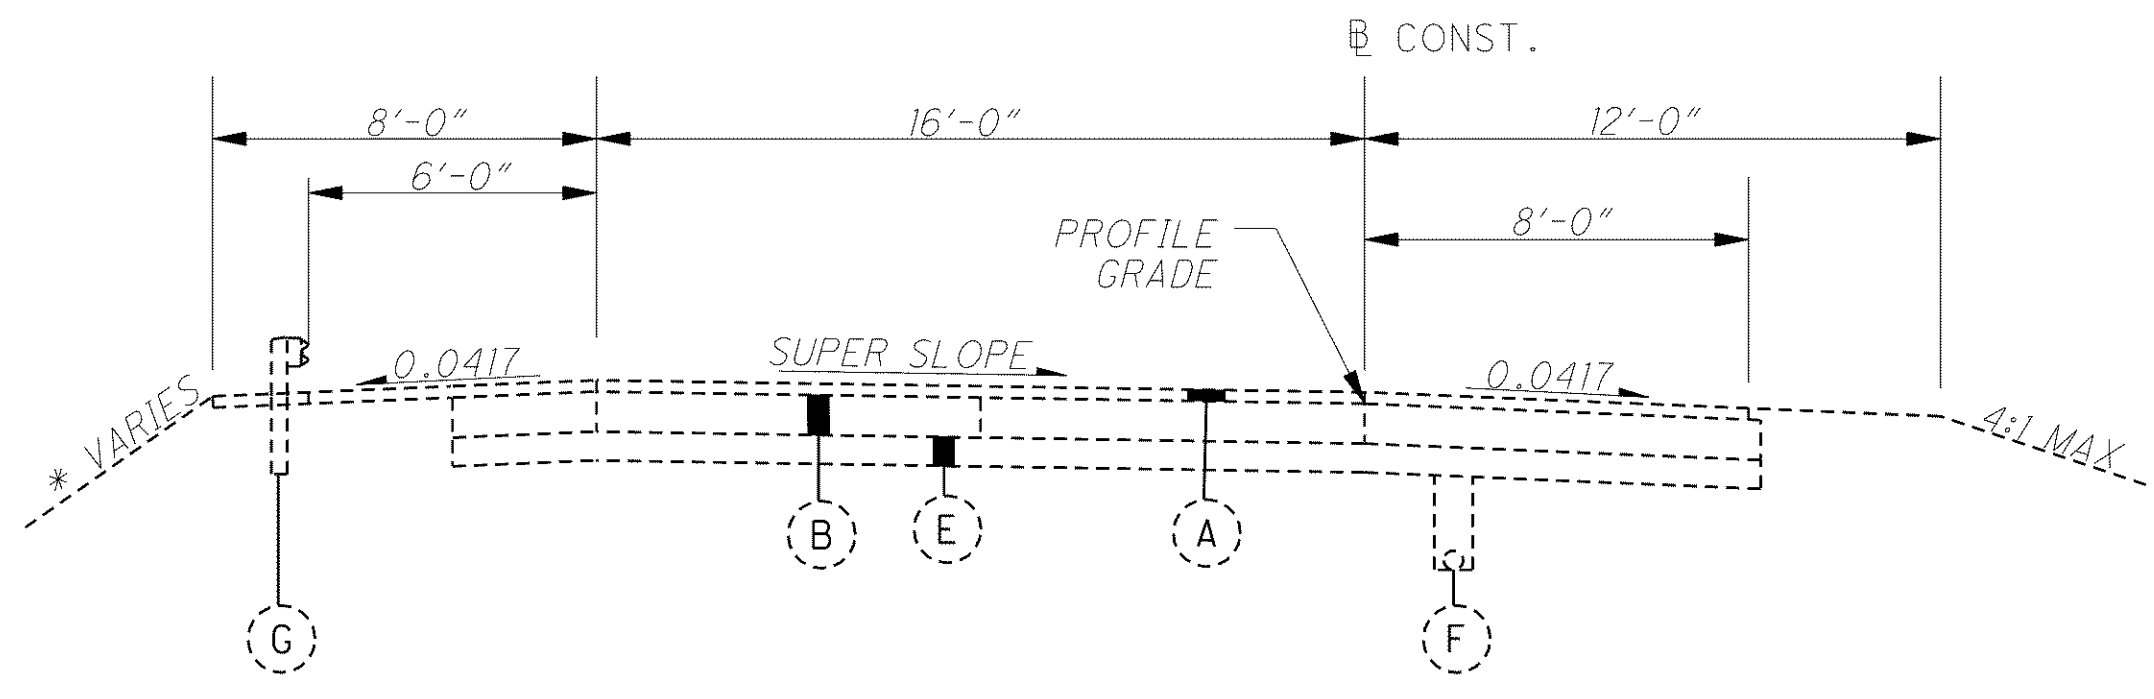


EXISTING SUPERELEVATED RAMP SECTION

- △ S.R. 306 RAMP I
- S.R. 306 RAMP K
- S.R. 306 RAMP N
- △ S.R. 306 RAMP O
- △ S.R. 91 RAMP A
- S.R. 91 RAMP B

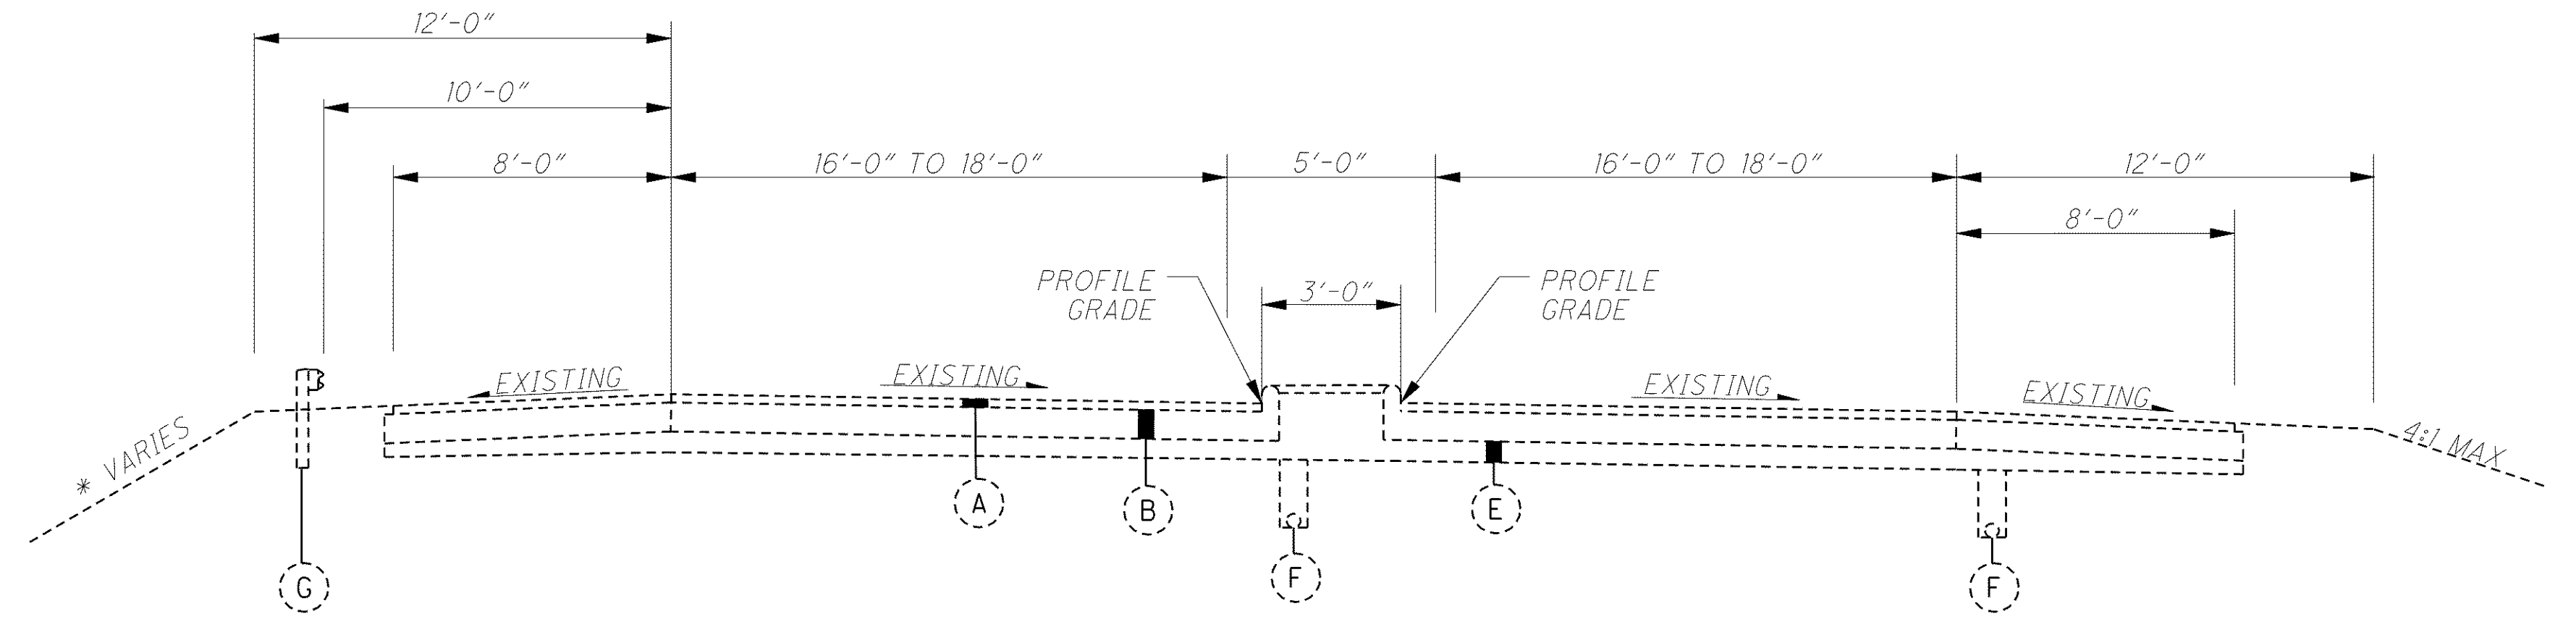

EXISTING SUPERELEVATED RAMP SECTION - TWO WAY RAMP

- S.R. 306 RAMP M AND S.R. 306 RAMP N
- S.R. 306 RAMP I AND S.R. 306 RAMP J

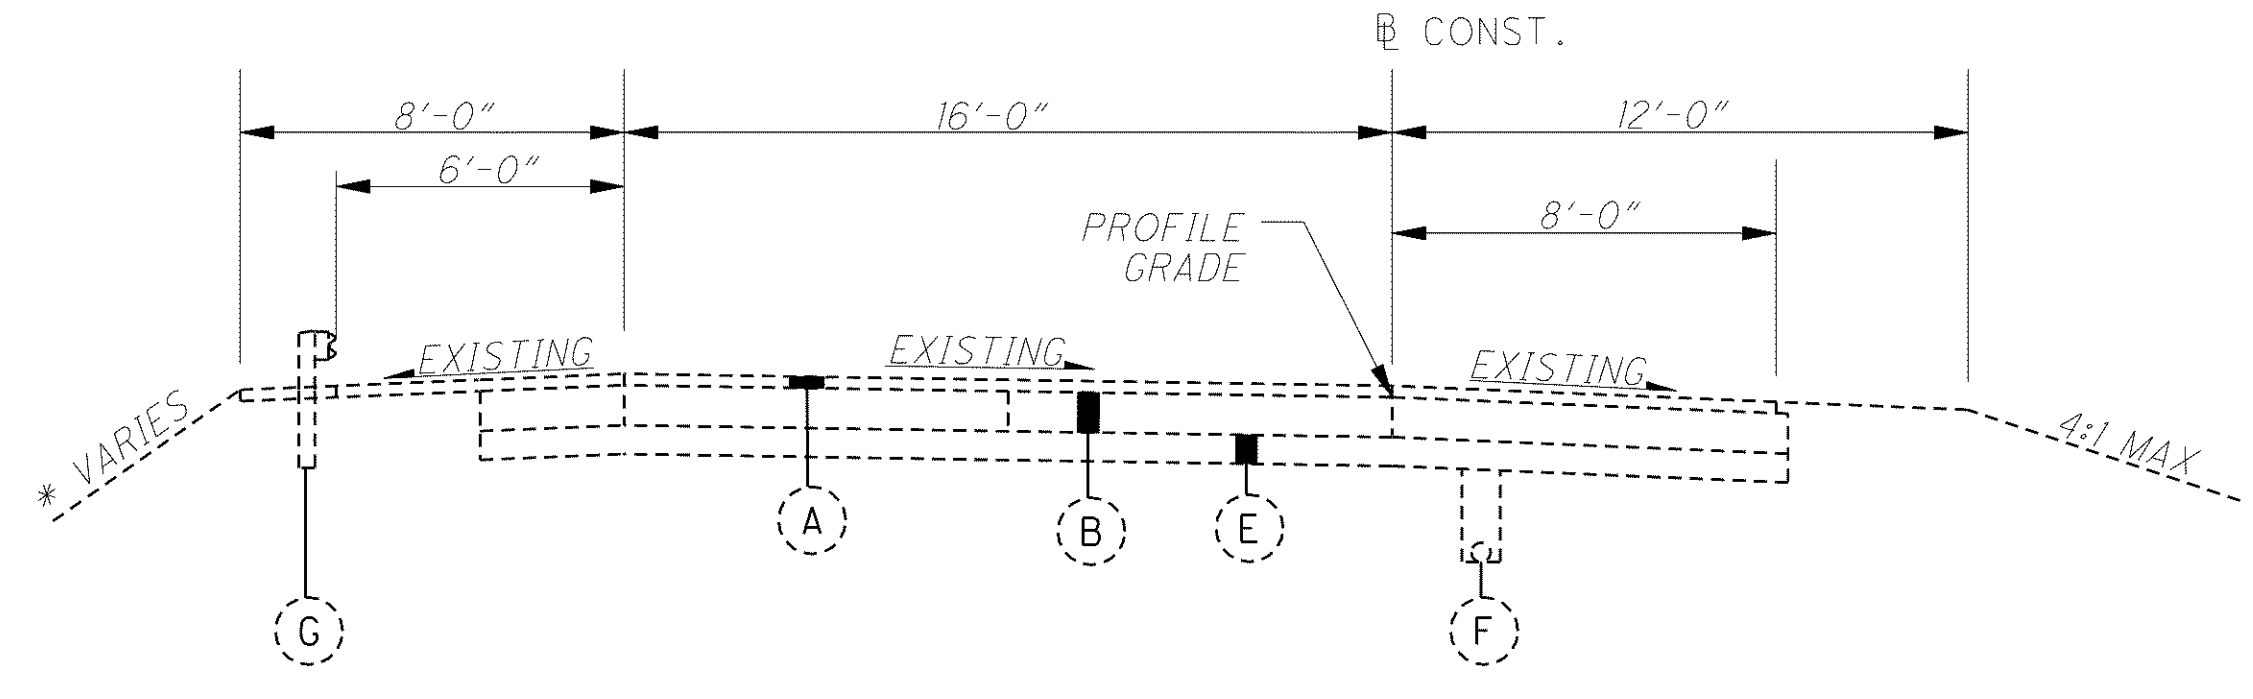

EXISTING NORMAL RAMP SECTION

- △ S.R. 306 RAMP I
- S.R. 306 RAMP K
- S.R. 306 RAMP N
- △ S.R. 306 RAMP O
- △ S.R. 91 RAMP A
- S.R. 91 RAMP B

△ RAMP I AND O ARE SHOWN IN THE DIRECTION OF TRAVEL, NOT THE DIRECTION OF INCREASING STATION.

FOR EXISTING LEGEND, SEE SHEET NO. 11