



\\Akrn01\Data\Civil\2004108\00\13486\roadway\sheet\13486YP452.dgn 6/17/2008 8:52:21 AM mmoellendick

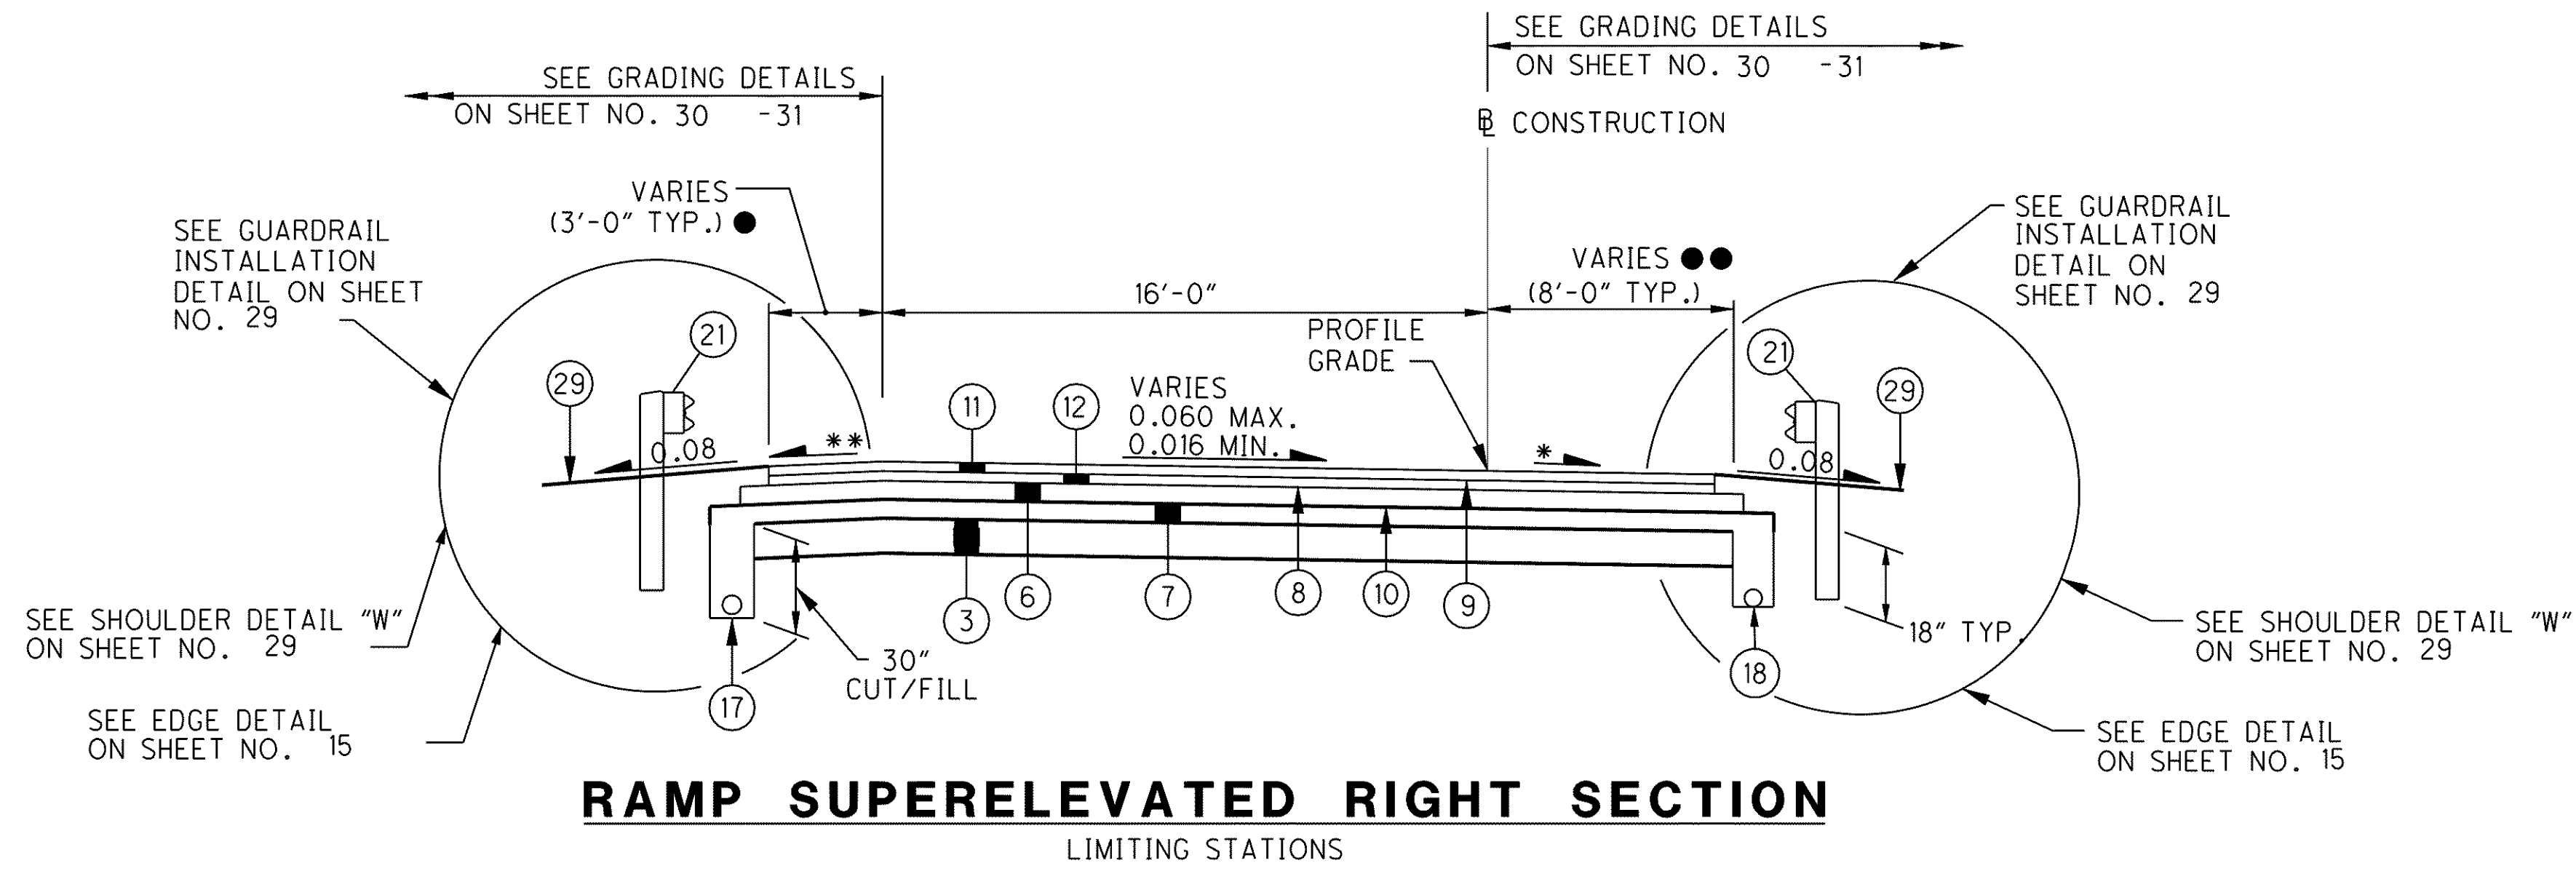

S.R. 306 RAMP N
 STA. 361+68.24 TO STA. 362+02.35 = INTERSECTION AREA, SEE DETAIL ON SHEET NO. 831
 STA. 362+02.35 TO STA. 363+02.57 = 100.22 LIN. FT.
 STA. 368+80.07 TO STA. 376+60.00 = 779.93 LIN. FT.
 TOTAL = 880.15 LIN. FT.

- S.R. 306 RAMP N
 6.00' WIDTH STA. 362+02.35 TO STA. 362+82.74
 WIDTH VARIES 6.00' TO 5.21' STA. 362+82.74 TO STA. 363+02.57
 3.00' WIDTH STA. 368+80.07 TO STA. 374+44.48
 0.00' WIDTH STA. 374+44.48 TO STA. 376+60.00
- S.R. 306 RAMP N
 10.00' WIDTH STA. 362+02.35 TO STA. 362+60.96
 WIDTH VARIES 10.00' TO 6.00' STA. 362+60.96 TO STA. 362+91.01
 6.00' WIDTH STA. 362+91.01 TO STA. 363+02.57
 6.00' WIDTH STA. 368+80.07 TO STA. 376+10.00
 WIDTH VARIES 6.00' TO 8.00' STA. 376+10.00 TO STA. 376+60.00

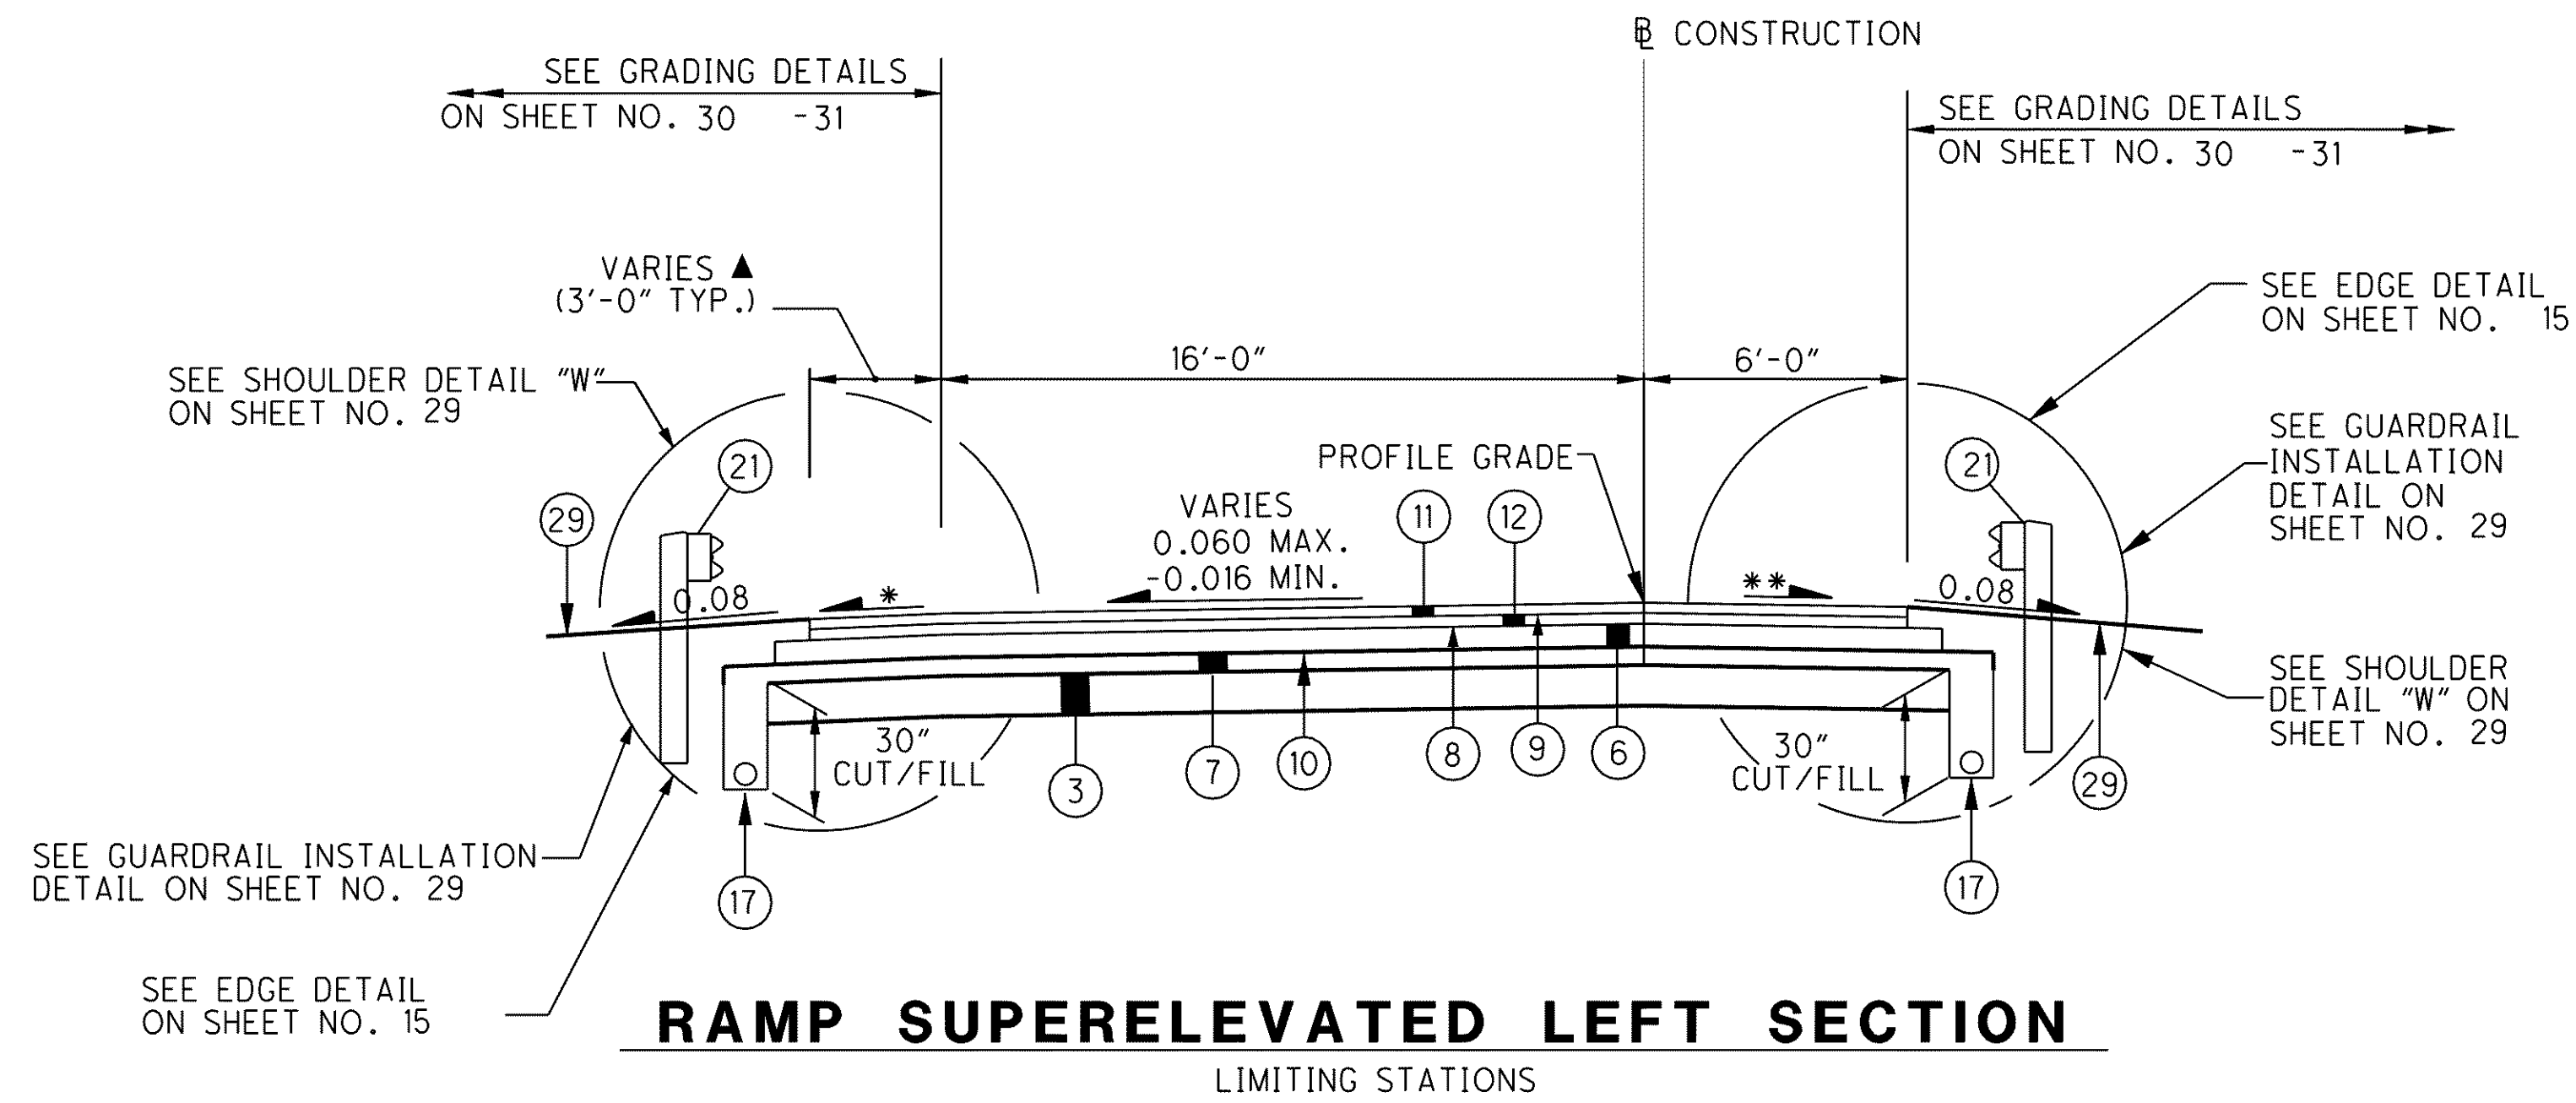

S.R. 306 RAMP N
 STA. 363+02.57 TO STA. 368+80.07 = 577.50 LIN. FT.

- ▲ S.R. 306 RAMP N
 WIDTH VARIES 5.21' TO 3.00' STA. 363+02.57 TO STA. 363+57.74
 3.00' WIDTH STA. 363+57.74 TO STA. 368+80.07

- * 0.04 OR RATE OF PAVEMENT SLOPE IS GREATER.
- ** FOR HIGH SIDE SHOULDER SLOPES, SEE SHOULDER DETAIL "Z" ON SHEET 29
 FOR EXISTING LEGEND, SEE SHEET 11
 FOR PROPOSED LEGEND, SEE SHEET 14