


I:\PROJECTS\Pid13486\Addendum\Alternate bid\13486GY451.dgn 18-NOV-2008 2:10PM jgrmouse

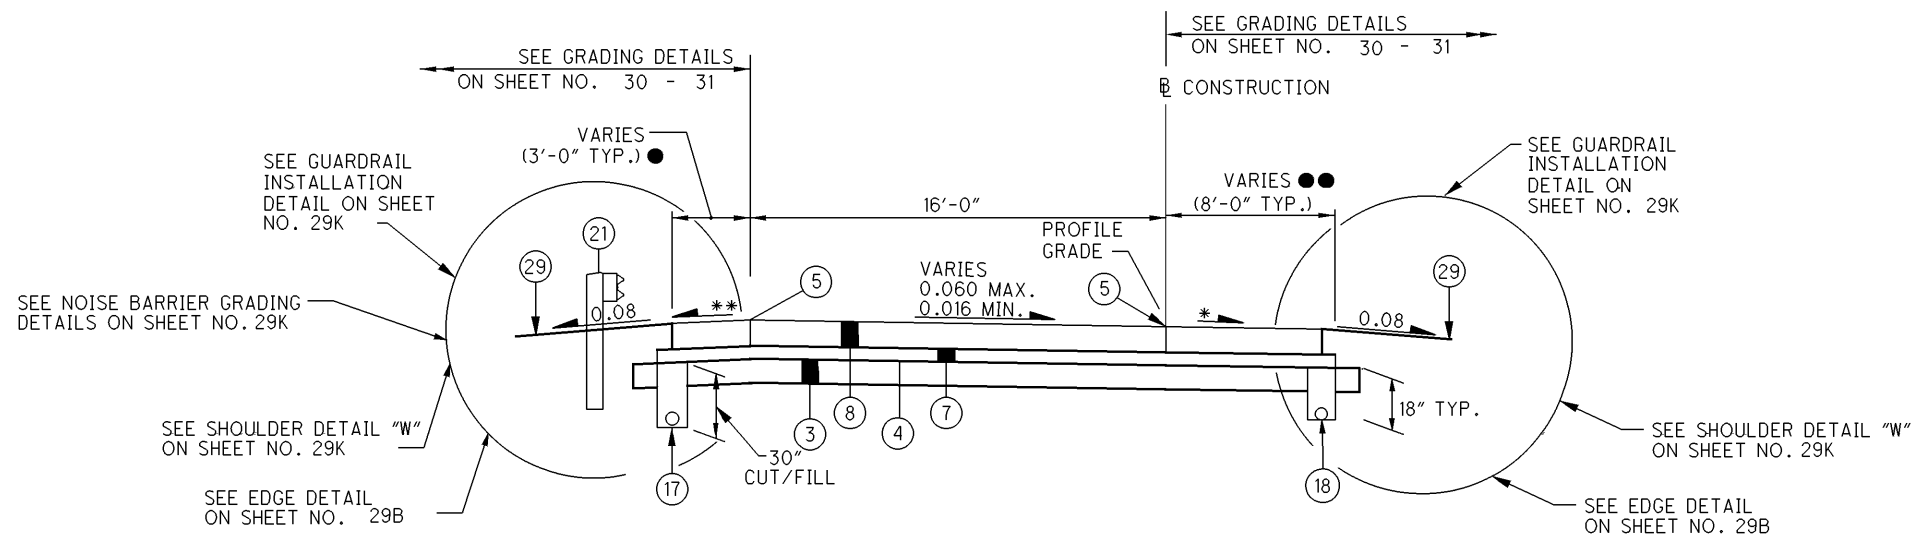


**RAMP SUPERELEVATED RIGHT SECTION**

LIMITING STATIONS

S.R. 306 RAMP I  
STA. 56+94.00 TO STA. 65+50.93 = 856.93 LIN. FT.

- S.R. 306 RAMP I  
0.00' WIDTH STA. 56+94.00 TO STA. 59+19.06  
3.00' WIDTH STA. 59+19.06 TO STA. 65+50.93
- S.R. 306 RAMP I  
WIDTH VARIES 10.00' TO 6.00' STA. 56+94.00 TO STA. 57+94.00  
6.00' WIDTH STA. 57+94.00 TO STA. 65+50.93

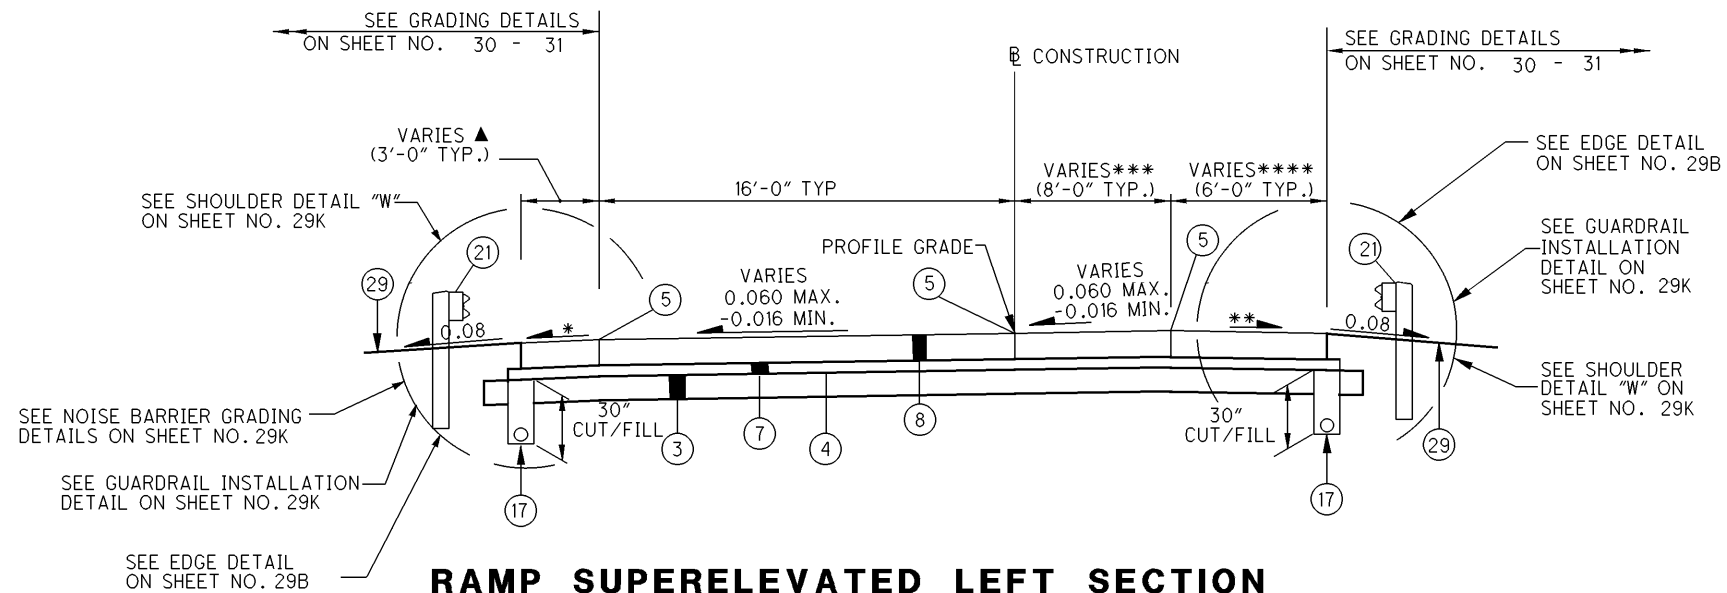

**RAMP SUPERELEVATED LEFT SECTION**

LIMITING STATIONS

S.R. 306 RAMP I  
STA. 65+50.93 TO STA. 71+11.24 = 560.31 LIN. FT.  
STA. 71+11.24 TO STA. 71+45.26 = INTERSECTION AREA, SEE DETAIL ON SHEET NO. 832.

- ▲ S.R. 306 RAMP I  
3.00' WIDTH STA. 65+50.93 TO STA. 69+71.81  
WIDTH VARIES 3.00' TO 6.00' STA. 69+71.81 TO STA. 70+21.81  
6.00' WIDTH STA. 70+21.81 TO STA. 71+11.24
- \*\*\* S.R. 306 RAMP I  
0.00' WIDTH STA. 65+50.93 TO STA. 66+10.00  
WIDTH VARIES 0.00' TO 16.00' STA. 66+10.00 TO STA. 68+50.00  
16.00' WIDTH STA. 68+50.00 TO STA. 71+11.24
- \*\*\*\* S.R. 306 RAMP I  
6.00' WIDTH STA. 65+50.93 TO STA. 66+10.00  
WIDTH VARIES 6.00' TO 10.00' STA. 66+10.00 TO STA. 68+50.00  
10.00' WIDTH STA. 68+50.00 TO STA. 69+30.00  
WIDTH VARIES 10.00' TO 12.00' STA. 69+30.00 TO STA. 69+80.00  
12.00' WIDTH STA. 69+80.00 TO STA. 71+11.24

- \* 0.04 OR RATE OF PAVEMENT SLOPE IF GREATER.
- \*\* FOR HIGH SIDE SHOULDER SLOPES, SEE SHOULDER DETAIL "Z" ON SHEET 29K
- FOR EXISTING LEGEND, SEE SHEET 11
- FOR PROPOSED LEGEND, SEE SHEET 29A

(CONCRETE ALTERNATIVE)

PROPOSED TYPICAL SECTIONS  
S.R. 306 RAMP I

LAK-2-3.32

29M  
1679