



I:\PROJECTS\Pid13486\Addendum\Alternate bid\13486GY453.dgn 18-NOV-2008 2:10PM jgrmovse

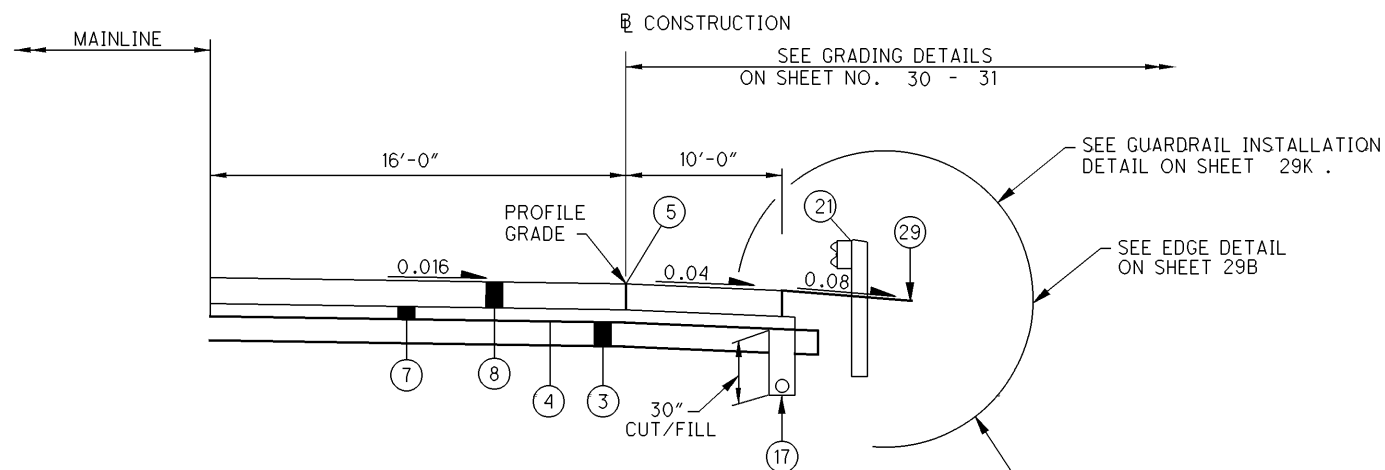

RAMP NORMAL SECTION

LIMITING STATIONS

S.R. 306 RAMP O
 STA. 178+76.22 TO STA. 187+78.01 = 901.79 LIN. FT.

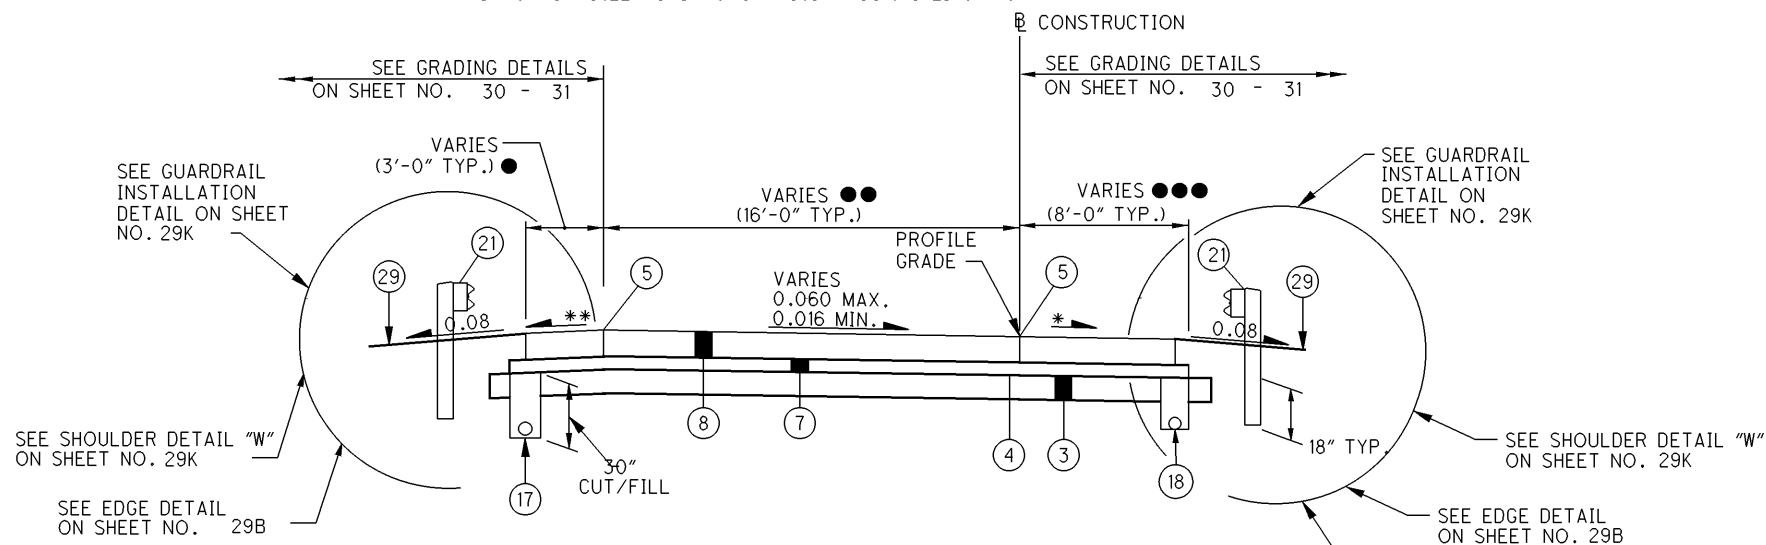

RAMP SUPERELEVATED RIGHT SECTION

LIMITING STATIONS

S.R. 306 RAMP O
 STA. 169+93.37 TO STA. 170+25.26 = INTERSECTION AREA, SEE DETAIL ON SHEET NO. 833.
 STA. 170+25.26 TO STA. 178+76.22 = 850.96 LIN. FT.

- S.R. 306 RAMP O
 6.00' WIDTH STA. 170+25.26 TO STA. 170+30.53
 WIDTH VARIES 6.00' TO 4.00' STA. 170+30.53 TO STA. 170+40.53
 4.00' WIDTH STA. 170+40.53 TO STA. 174+00.00
 WIDTH VARIES 4.00' TO 3.00' STA. 174+00.00 TO STA. 174+50.00
 3.00' WIDTH STA. 174+50.00 TO STA. 177+30.22
 0.00' WIDTH STA. 177+30.22 TO 178+76.22
- S.R. 306 RAMP O
 36.00' WIDTH STA. 170+25.26 TO STA. 173+00.00
 WIDTH VARIES 36.00' TO 24.00' STA. 173+00.00 TO STA. 173+50.00
 24.00' WIDTH STA. 173+50.00 TO STA. 174+00.00
 WIDTH VARIES 24.00' TO 16.00' STA. 174+00.00 TO STA. 174+50.00
 16.00' WIDTH STA. 174+50.00 TO STA. 178+76.22
- S.R. 306 RAMP O
 12.00' WIDTH STA. 170+25.26 TO STA. 171+57.80
 WIDTH VARIES 12.00' TO 10.00' STA. 171+57.80 TO STA. 171+97.80
 10.00' WIDTH STA. 171+97.80 TO STA. 178+76.22

* 0.04 OR RATE OF PAVEMENT SLOPE IS GREATER.
 ** FOR HIGH SIDE SHOULDER SLOPES, SEE SHOULDER DETAIL "Z" ON SHEET 29K
 FOR EXISTING LEGEND, SEE SHEET 11
 FOR PROPOSED LEGEND, SEE SHEET 29A

(CONCRETE ALTERNATIVE)

PROPOSED TYPICAL SECTIONS
 S.R. 306 RAMP O

LAK-2-3.32