




EXISTING RAMP NORMAL TYPICAL
LOST NATION ROAD

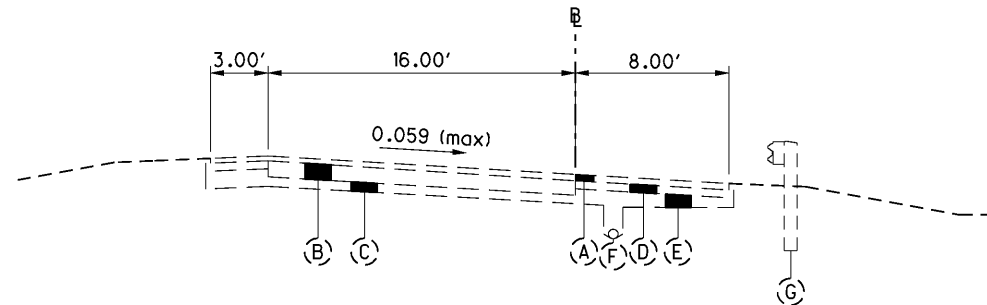

EXISTING RAMP SUPERELEVATED TYPICAL
LOST NATION ROAD

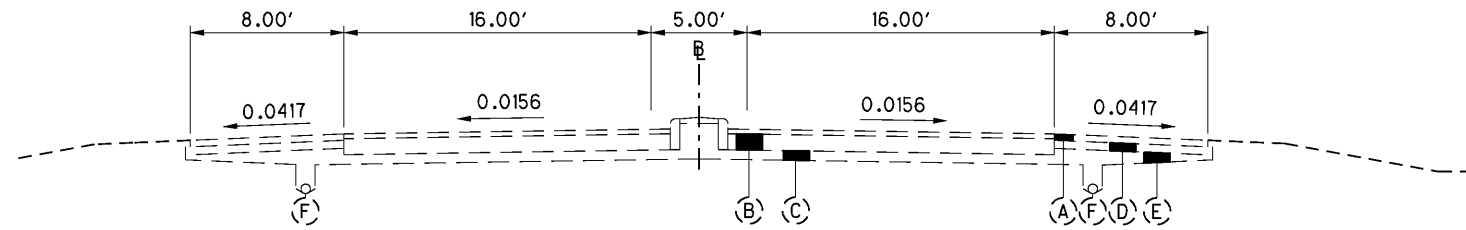

EXISTING RAMP NORMAL TYPICAL
LOST NATION ROAD

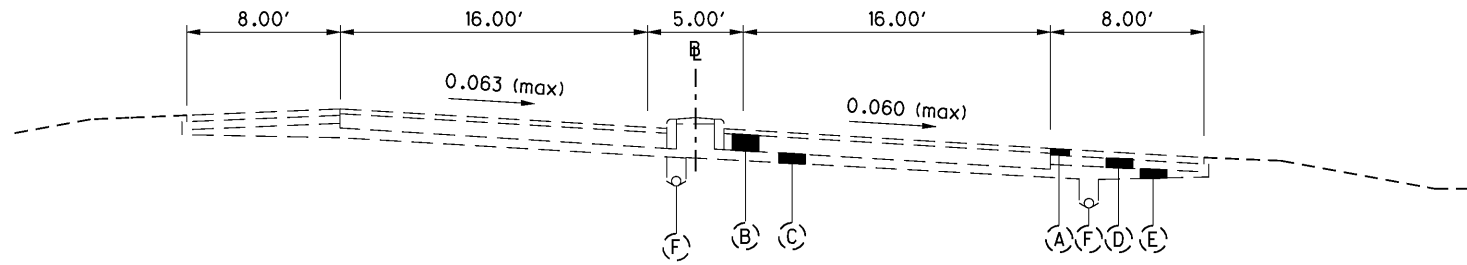

EXISTING RAMP SUPERELEVATED TYPICAL
LOST NATION ROAD