




J:\LAK\13486\roadway\sheets\13486GYE05.dgn 03-JUL-2008 2:01PM lintn

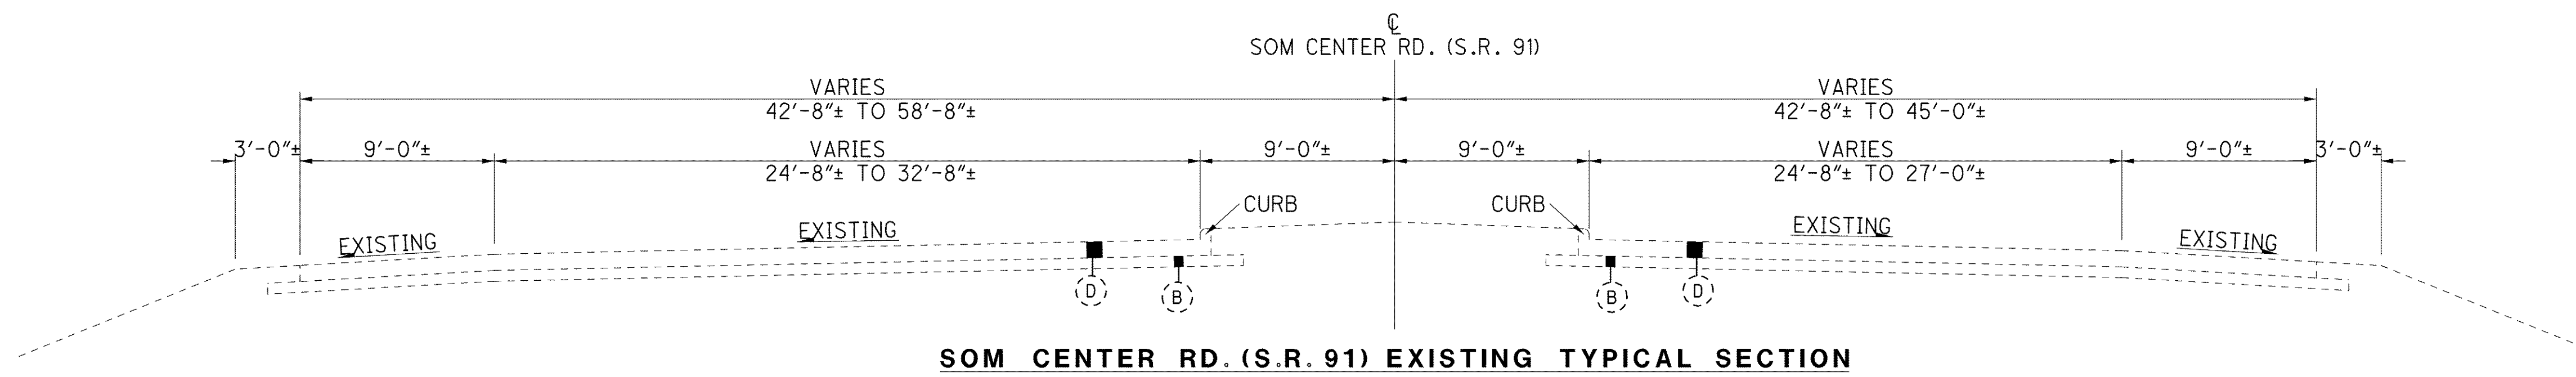

**SOM CENTER RD. (S.R. 91) EXISTING TYPICAL SECTION**

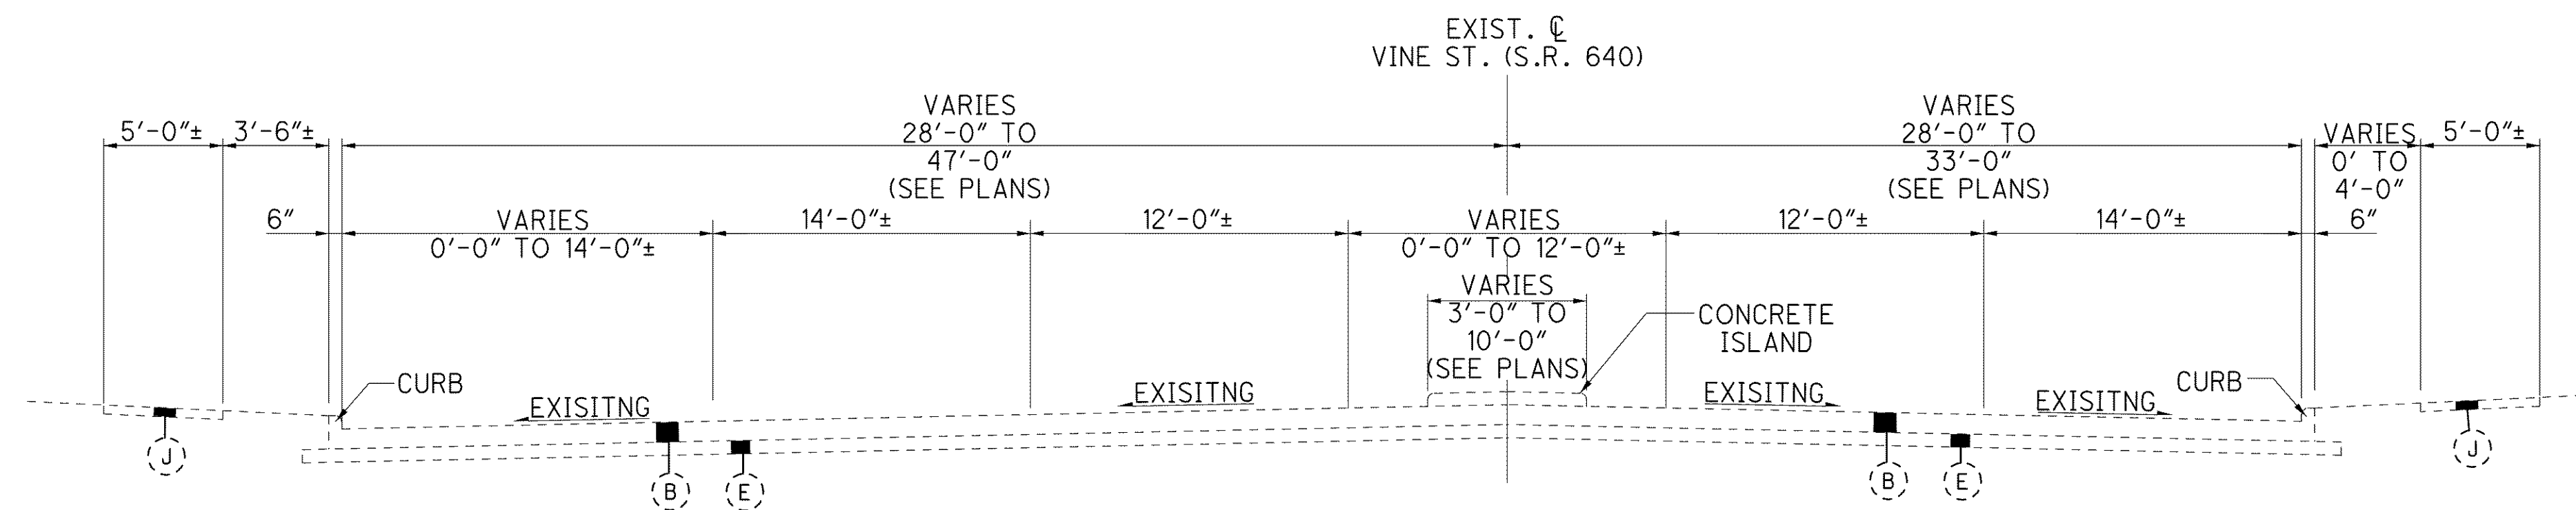

**VINE ST. (S.R. 640) EXISTING TYPICAL SECTION**

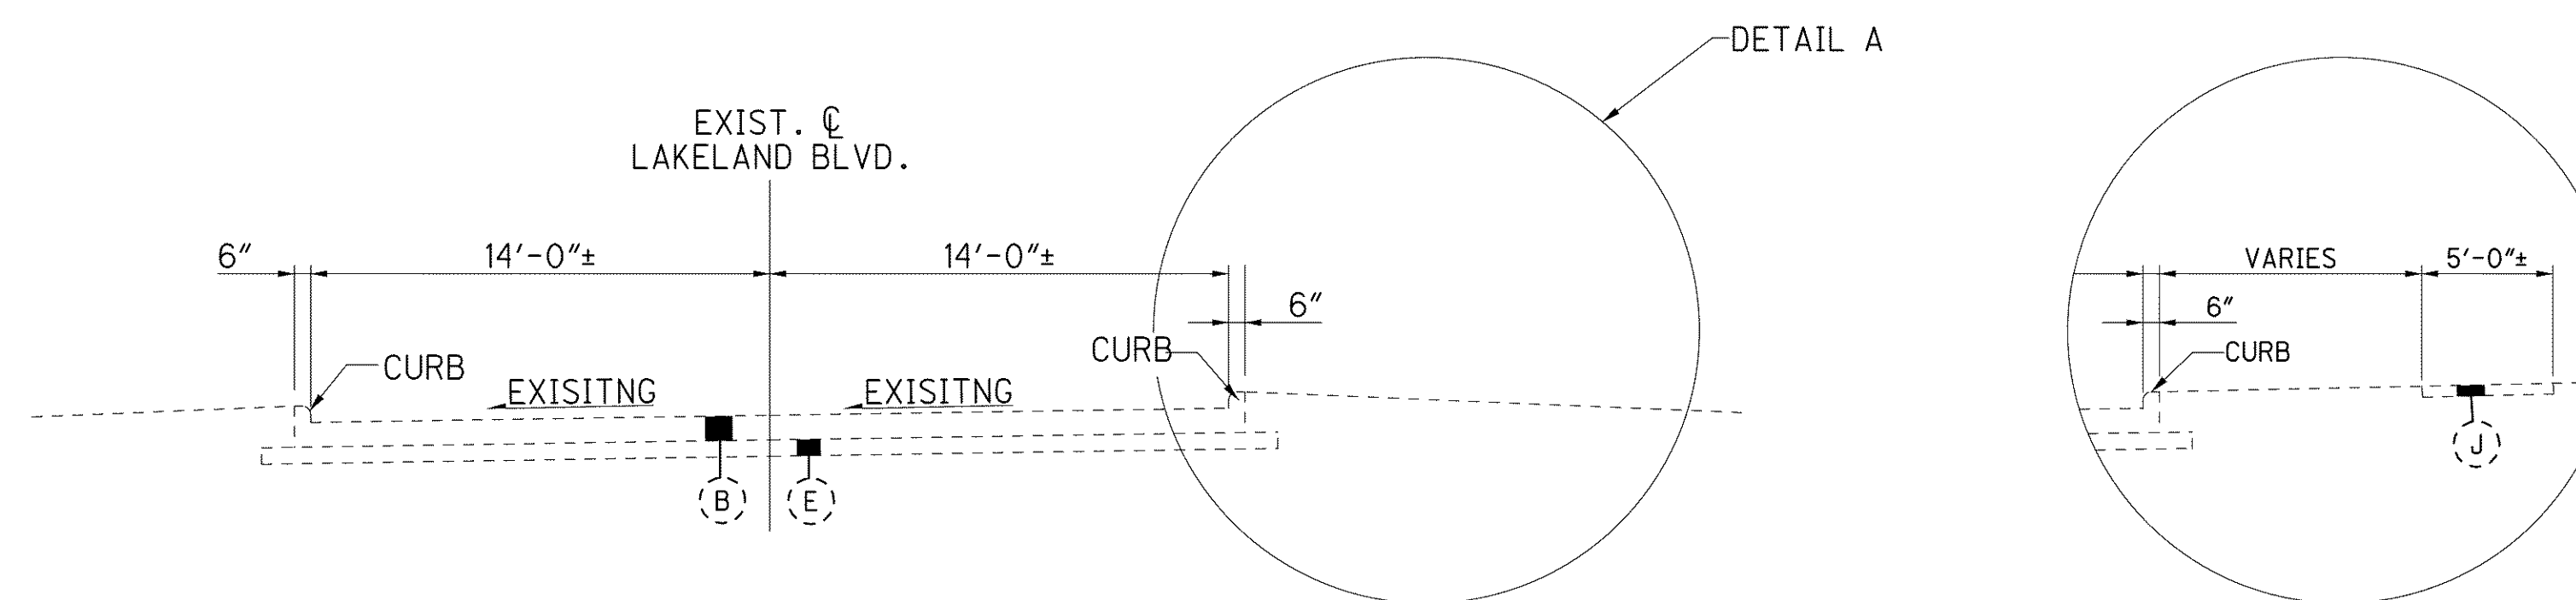

**LAKELAND BLVD. EXISTING TYPICAL SECTION**

**DETAIL A**

FOR EXISTING ITEM LEGEND: SEE SHEET NO. TP1