



C:\Project\lak\roadway\sheets\13486\13486G\YE310.dgn 6/24/2008 10:06:44 AM jmadaria

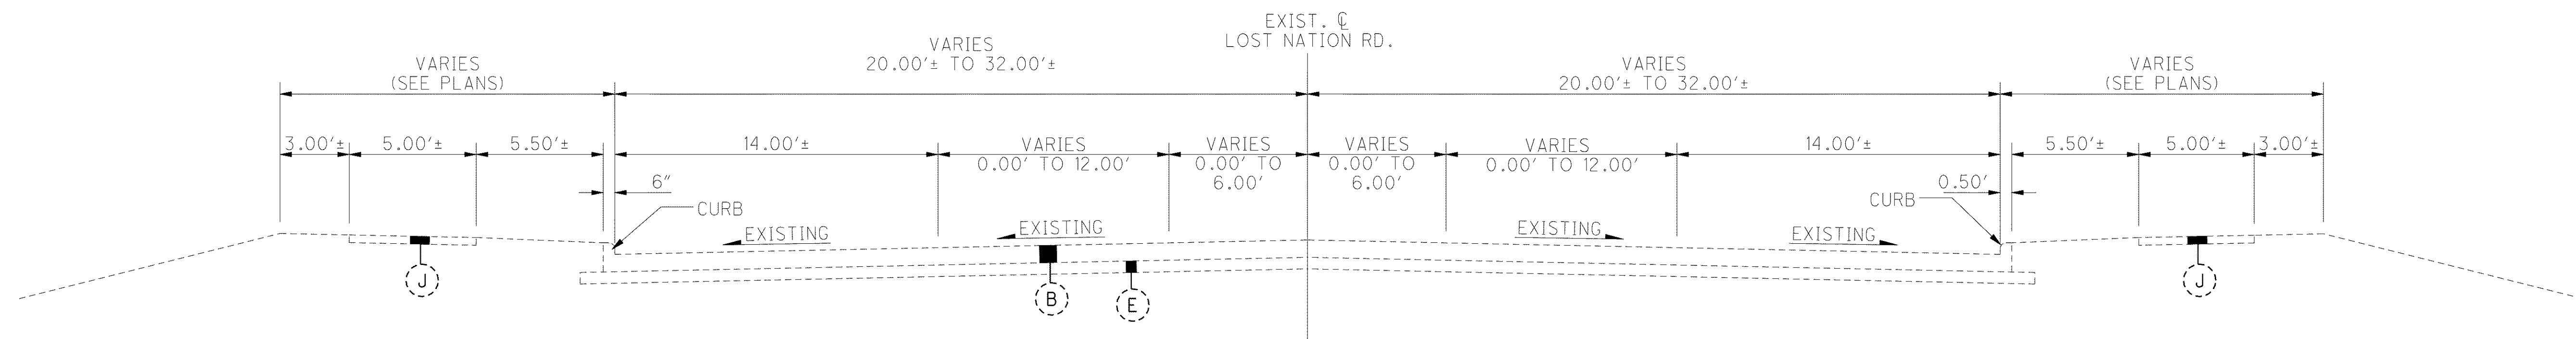


EXISTING LOST NATION RD. TYPICAL SECTION

EXISTING STA. 46+00.00 TO STA. 54+00.00
EXISTING STA. 66+37.00 TO STA. 71+00.00

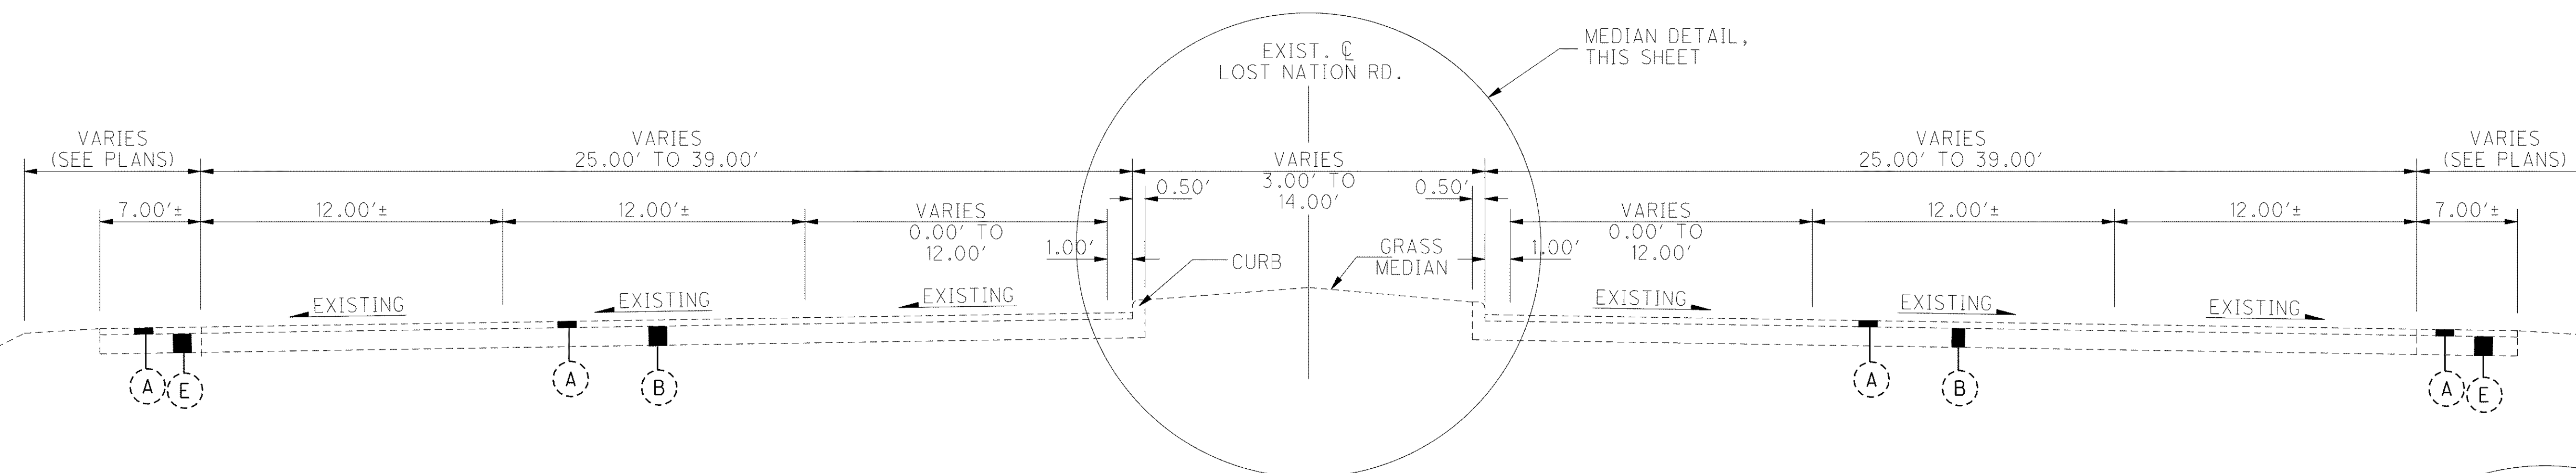


EXISTING LOST NATION RD. TYPICAL SECTION

EXISTING STA. 51+00.00 TO STA. 55+60.00
EXISTING STA. 55+60.00 TO STA. 58+00.00 (BRIDGE)
EXISTING STA. 58+00.00 TO STA. 66+37.00

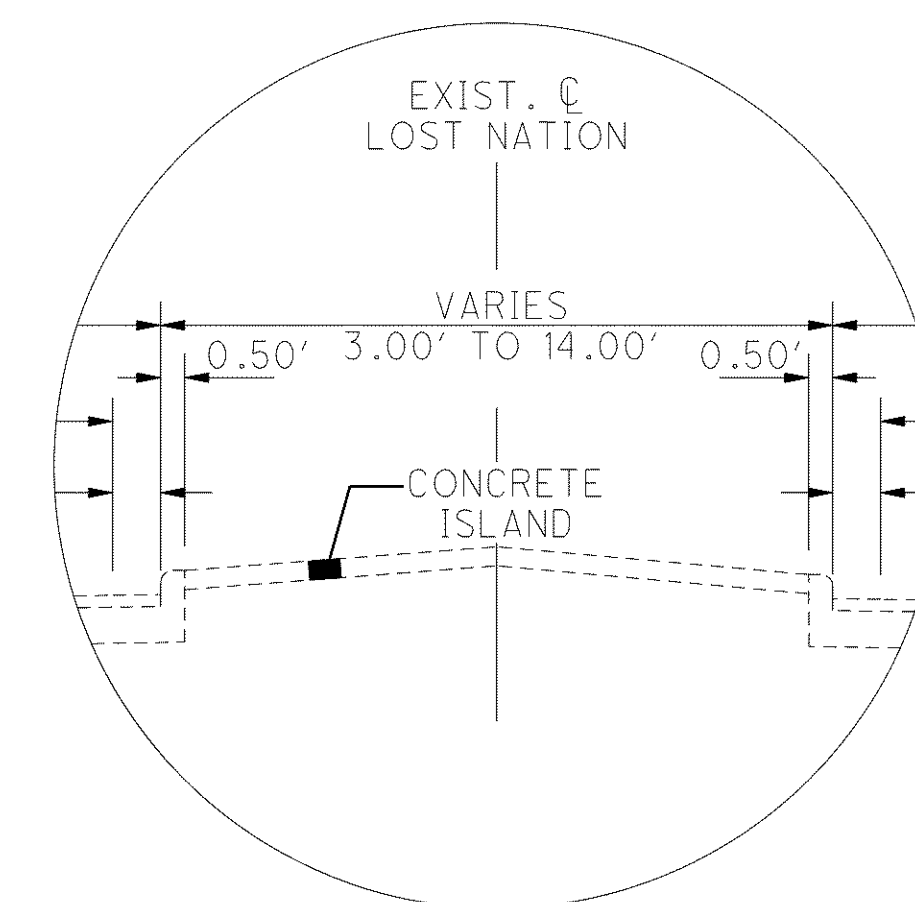

MEDIAN DETAIL
EXISTING STA. 63+60.00 TO STA. 66+80.00
EXISTING STA. 51+90.00 TO STA. 53+70.00

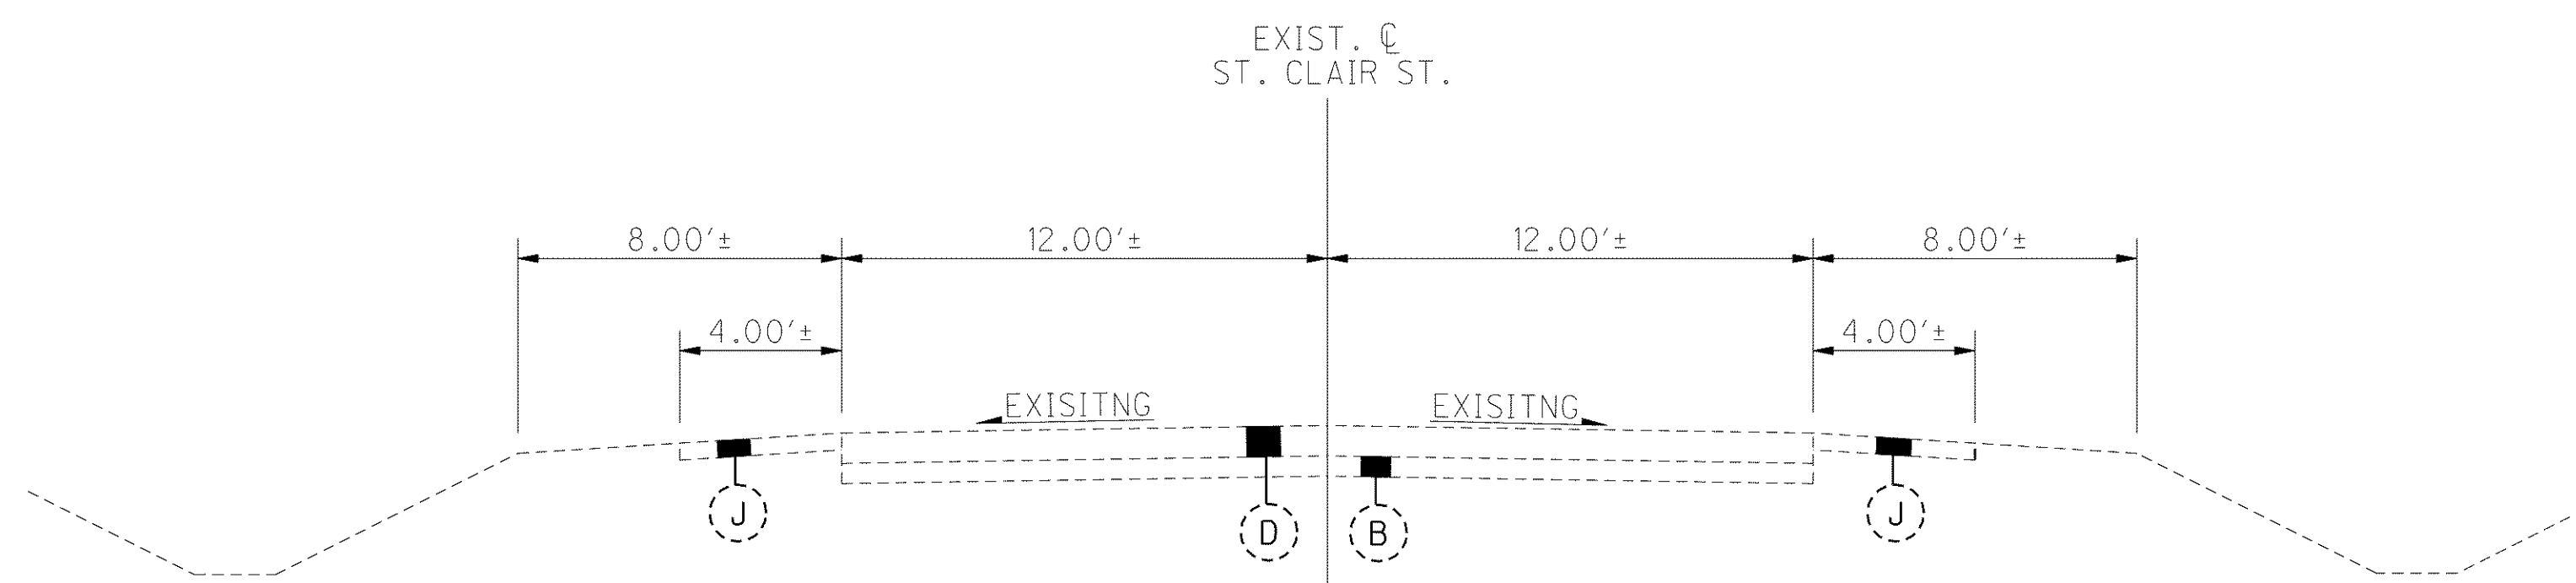

EXISTING ST. CLAIR ST. TYPICAL SECTION

TYPICAL SECTIONS - SIDE ROADS
LOST NATION ROAD & ST. CLAIR ST.

LAK-2-3.32

NOTE: FOR EXISTING LEGEND, SEE SHEET NO. 11