



FOR SOM CENTER ROAD PLAN, SEE SHEET 634
 FOR DRAINAGE STRUCTURE DATA, SEE SHEET 634

PROFILE - 31' LEFT

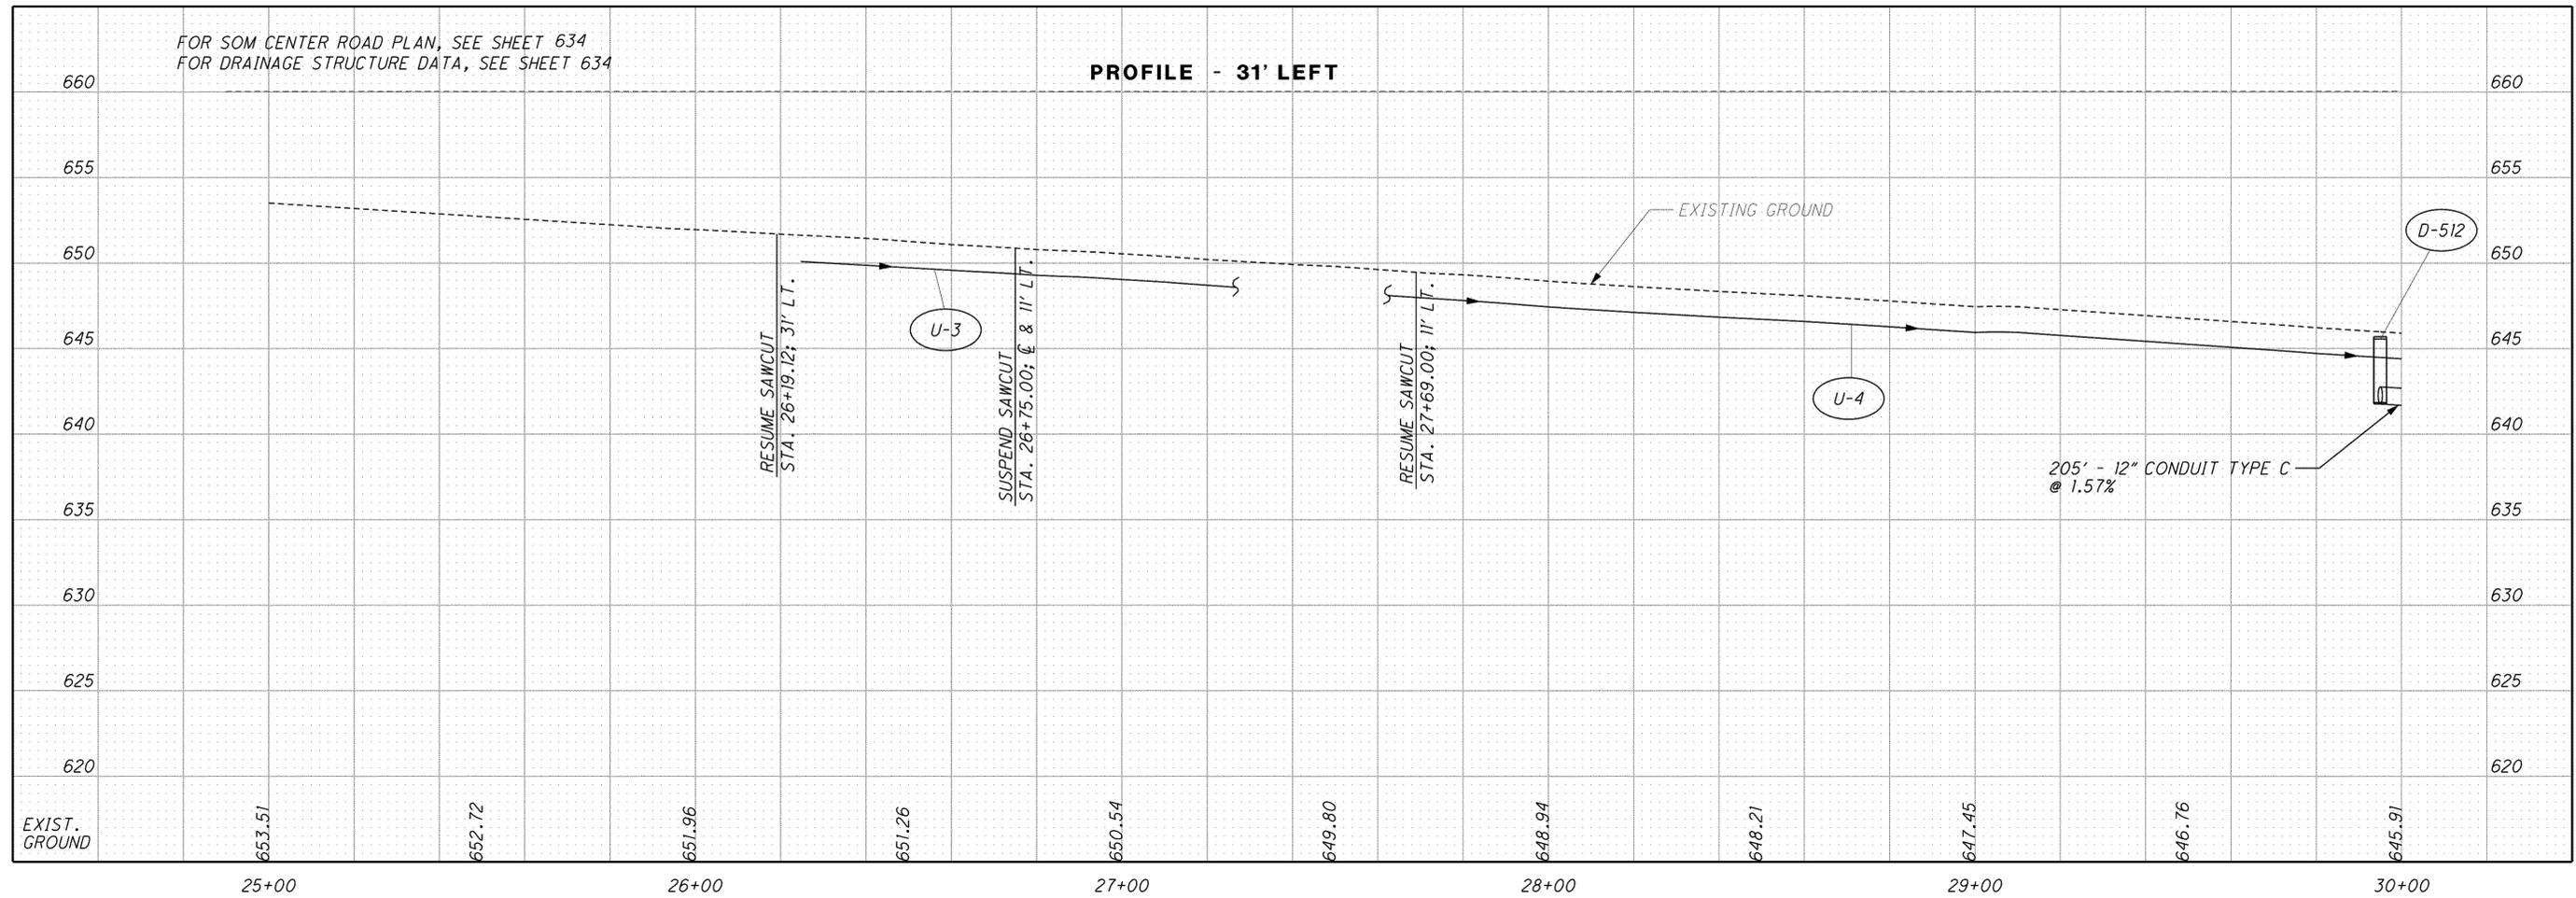

PROFILE - 31' RIGHT

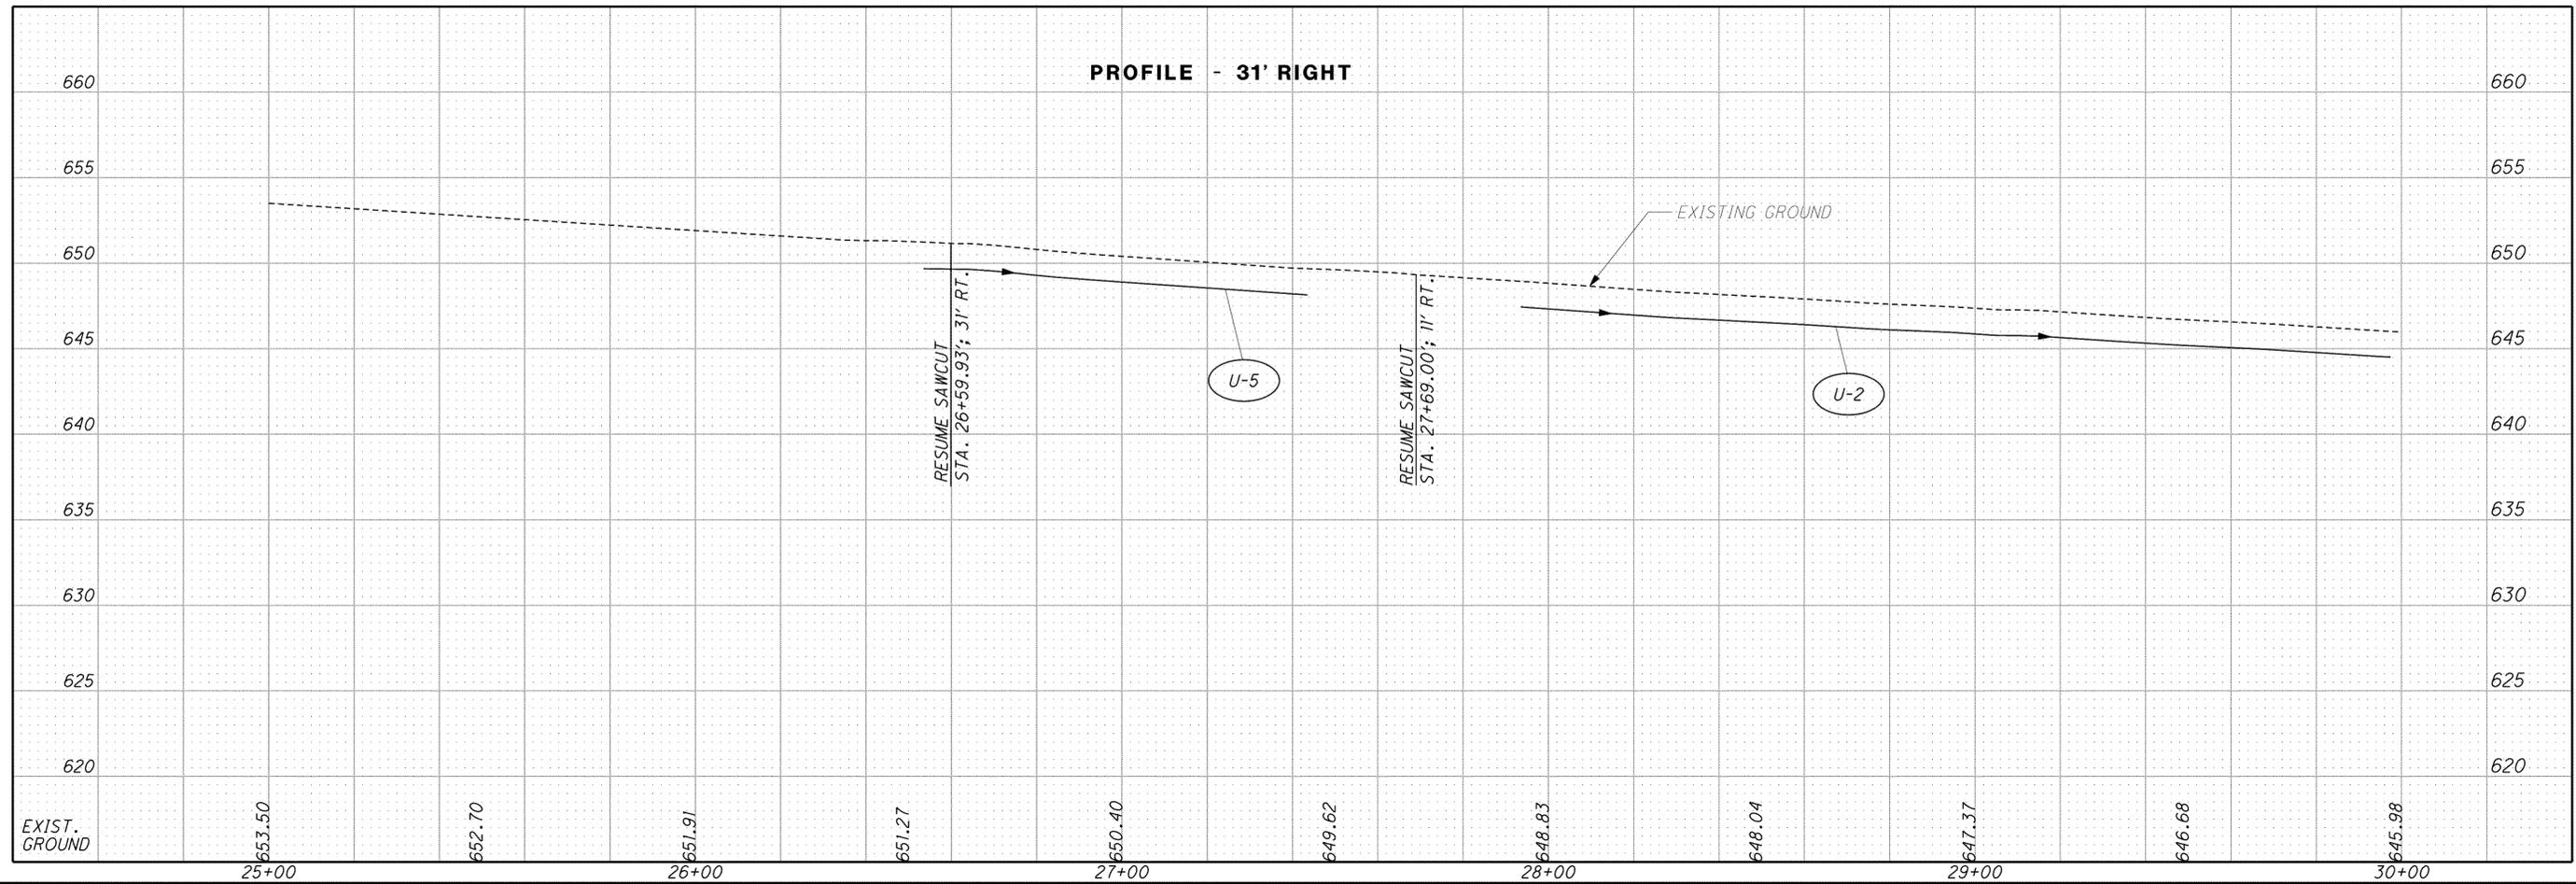

CALCULATED
 CML
 CHECKED
 MVJ

**PROFILE - SOM CENTER RD. (S.R. 91)
 STA. 25+00.00 TO STA. 30+00.00**

LAK-2-3.32

635
 1679