




C:\Project\lak\13486\structures\wall_001\sheets\13486_001WL001.dgn 8/7/2008 2:54:22 PM djozity

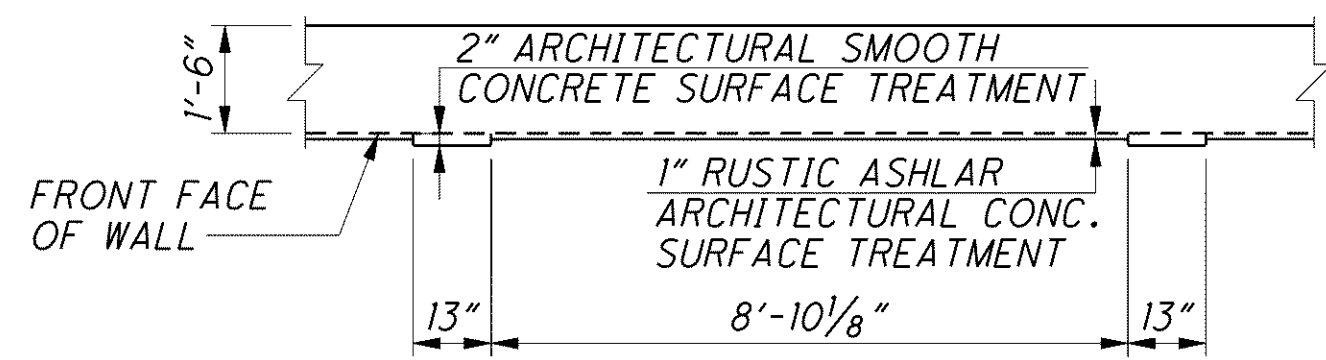

TYPICAL ARCHITECTURAL PANEL

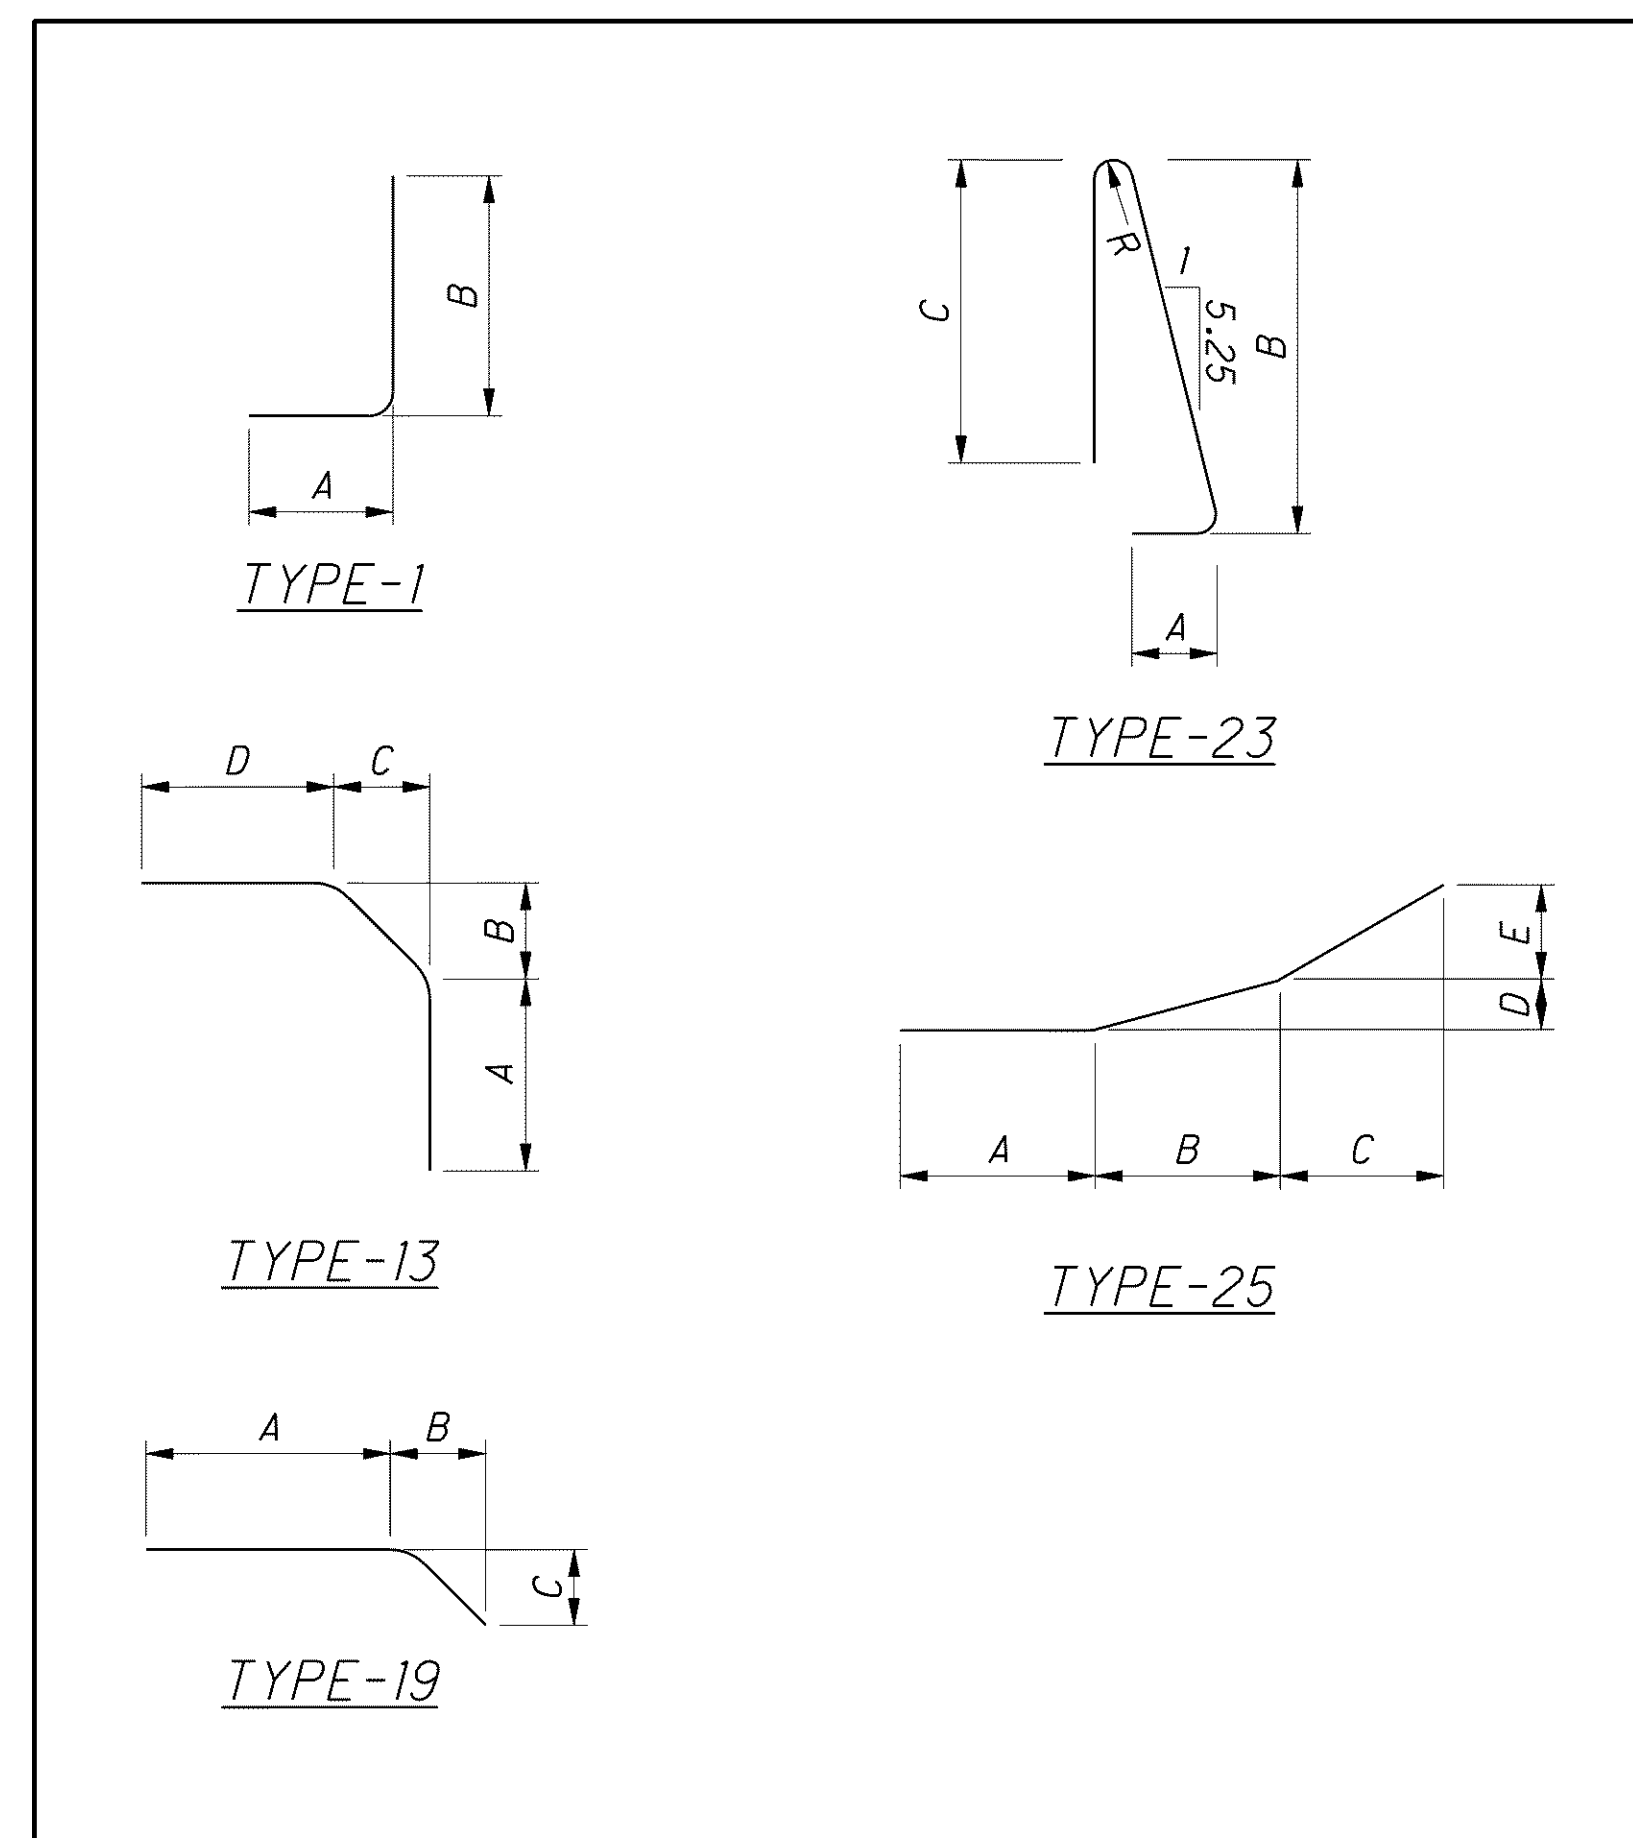

MARK	NUMBER TOTAL	LENGTH	WEIGHT	TYPE	DIMENSIONS							
					A	B	C	D	E	R	INC	
RETAINING WALL #1 REINFORCING SCHEDULE												
WA501	36	30'-0"	1126	STR.								
WA502	18	15'-2"	285	STR.								
WA503	48	11'-8"	584	STR.								
WA504	24	33'-11"	849	STR.								
WA505	40	7'-5"	309	23	1'-1"	3'-2"	3'-0"	0'-5 1/4"		0'-2 3/4"		
WA506	70	4'-11"	359	1	4'-2"	0'-10"						
WA507	40	8'-6"	355	STR.								
WA508	30	6'-8"	209	STR.								
WA509	12	22'-8"	284	STR.								
WA510	16	10'-0"	167	STR.								
WA511	10	5'-6"	57	STR.								
WA512	6	5'-6"	34	25	1'-8"	2'-5"	1'-4"	0'-1 1/2"	0'-5"			
WA601	94	11'-8"	1647	STR.								
WA602	138	7'-3"	1503	1	6'-5"	1'-0"						
WA603	40	8'-10"	531	13	7'-0"	0'-11"	0'-2 1/8"	1'-1"				
WA604	30	7'-0"	315	STR.								
WA605	2	24'-5"	73	19	20'-2"	4'-3"	0'-4 1/2"					
WA606	60	7'-4"	661	STR.								
		TOTAL	9,348	LBS.								

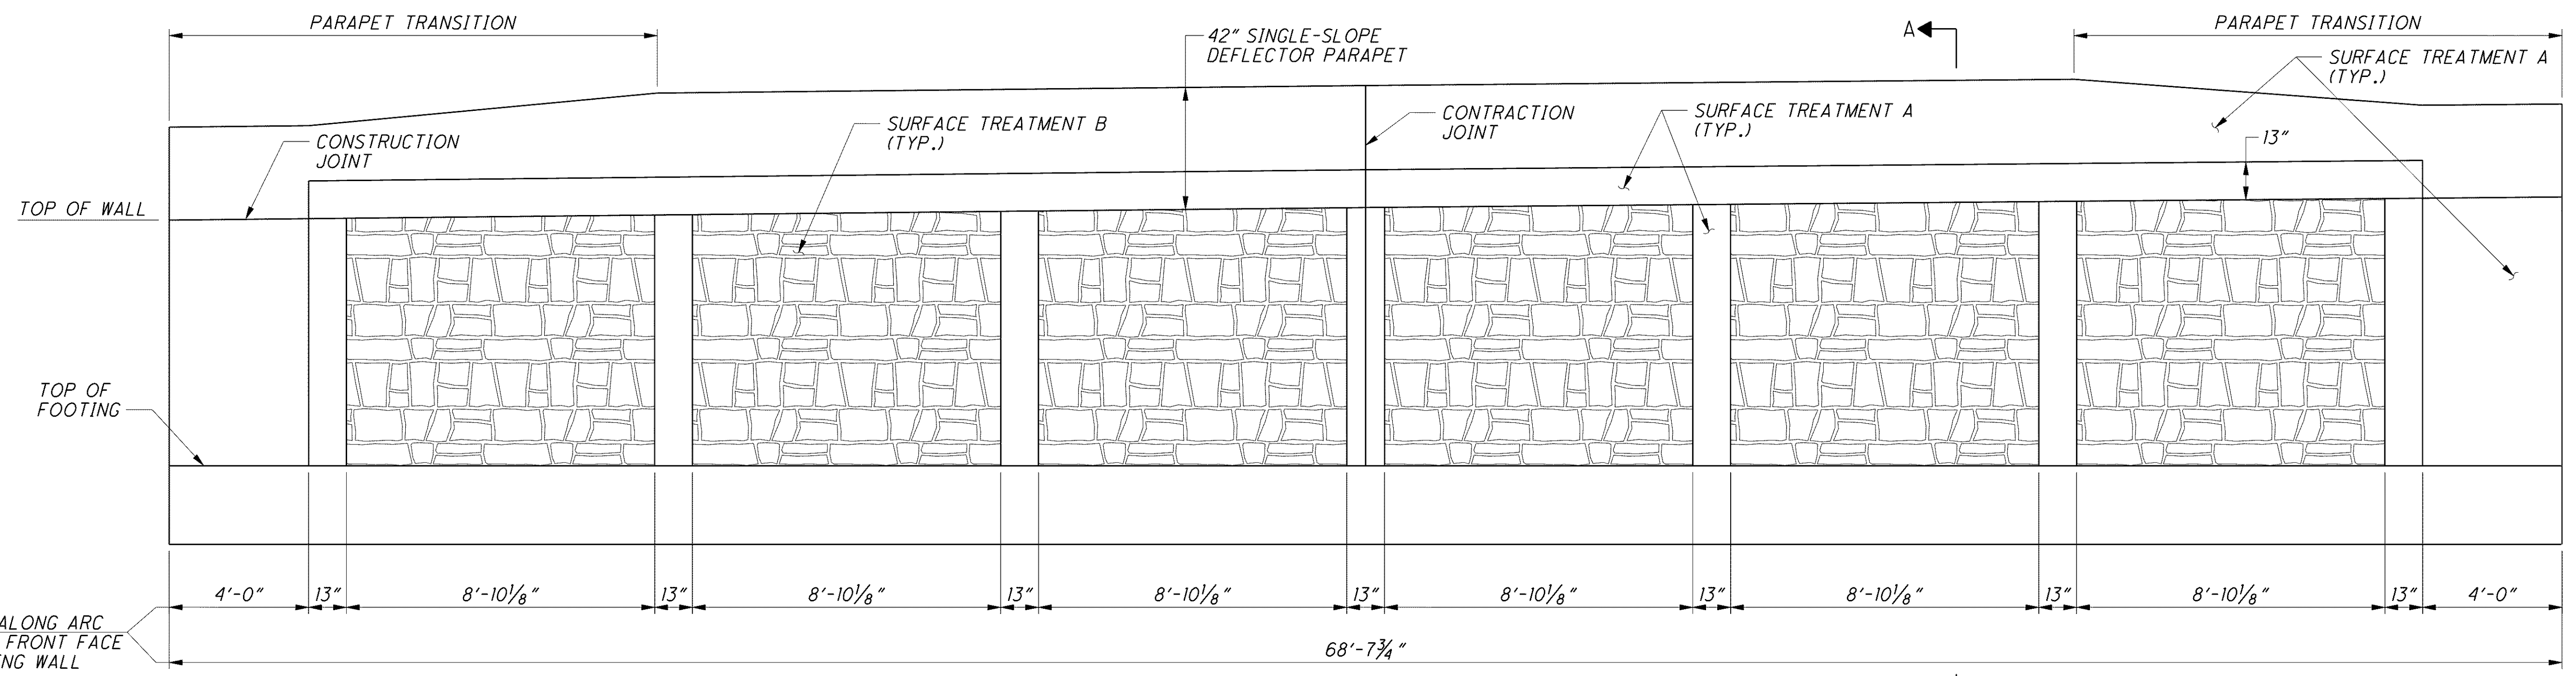

ARCHITECTURAL SURFACE TREATMENT ELEVATION

COLORS AND SURFACE TREATMENTS
 A. SEAL WITH EPOXY-URETHANE SEALER, BUFF COLOR, FCN 595B-27722
 B. TEXTURED SURFACES - ASHLAR STONE FORMLINER:
 SEAL WITH EPOXY URETHANE SEALER, TAUPE SEMIGLOSS COLOR,
 FCN 595B-26306

NOTES:
 1. FOR SECTION A-A AND ADDITIONAL ARCHITECTURAL SURFACE TREATMENT DETAILS, SEE SHEET 3/4.
 2. FOR FORM LINER NOTE AND ABBREVIATION LIST, SEE SHEET 1/4.

DESIGN AGENCY: PARSONS BRINCKERHOFF
 OUADE & DOUGLAS, INC.
 614 W. SUPERIOR AVE., SUITE 400
 CLEVELAND, OHIO 44113
 DATE: 7/7/77
 RJO
 DRAWN: NAL
 CHECKED: PWP
 DESIGNED: BMG
 REVISIONS: RJO
 STRUCTURE FILE NUMBER:

RETAINING WALL #1
 MISCELLANEOUS DETAILS AND REINFORCING SCHEDULE
 LAK-2-3.32
 PID No. 13486
 4/4
 953A
 1679