




C:\Project\CV000048A001\Drawing\LAK\13486\structures\wall_003\sheets\13486_003WD001.dgn 6/26/2008 3:55:42 PM mbechter

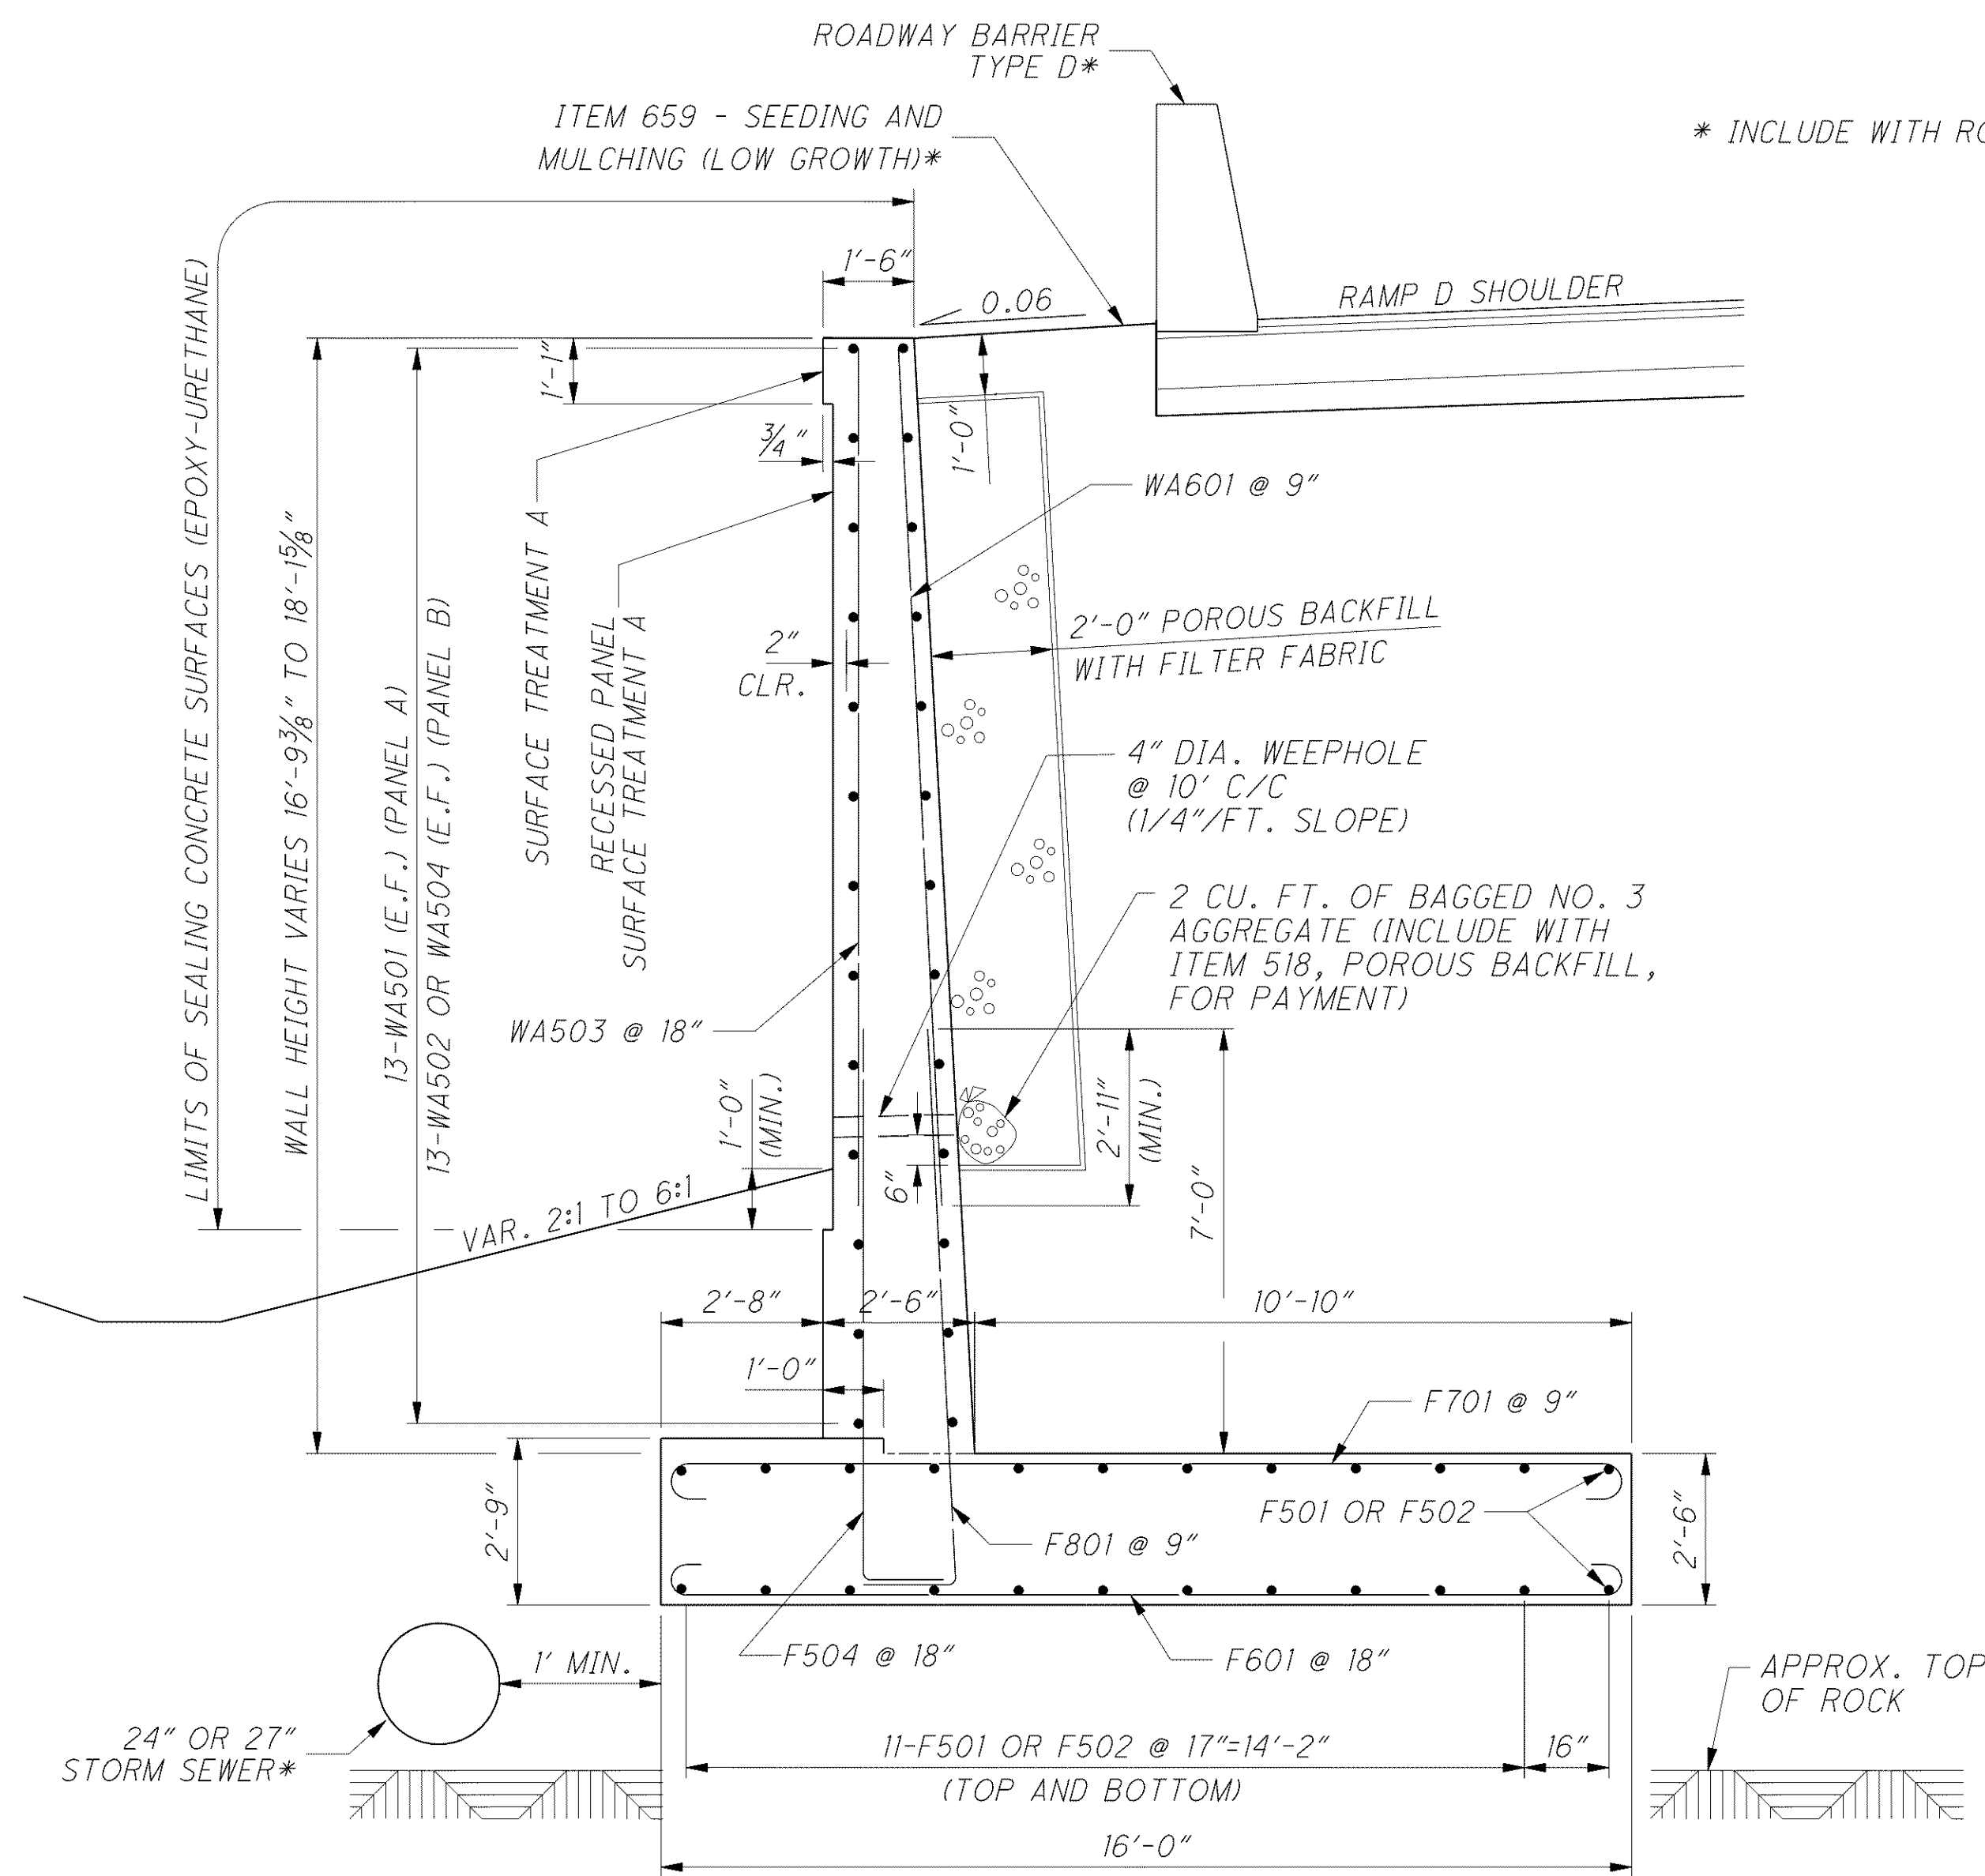


SECTION A-A

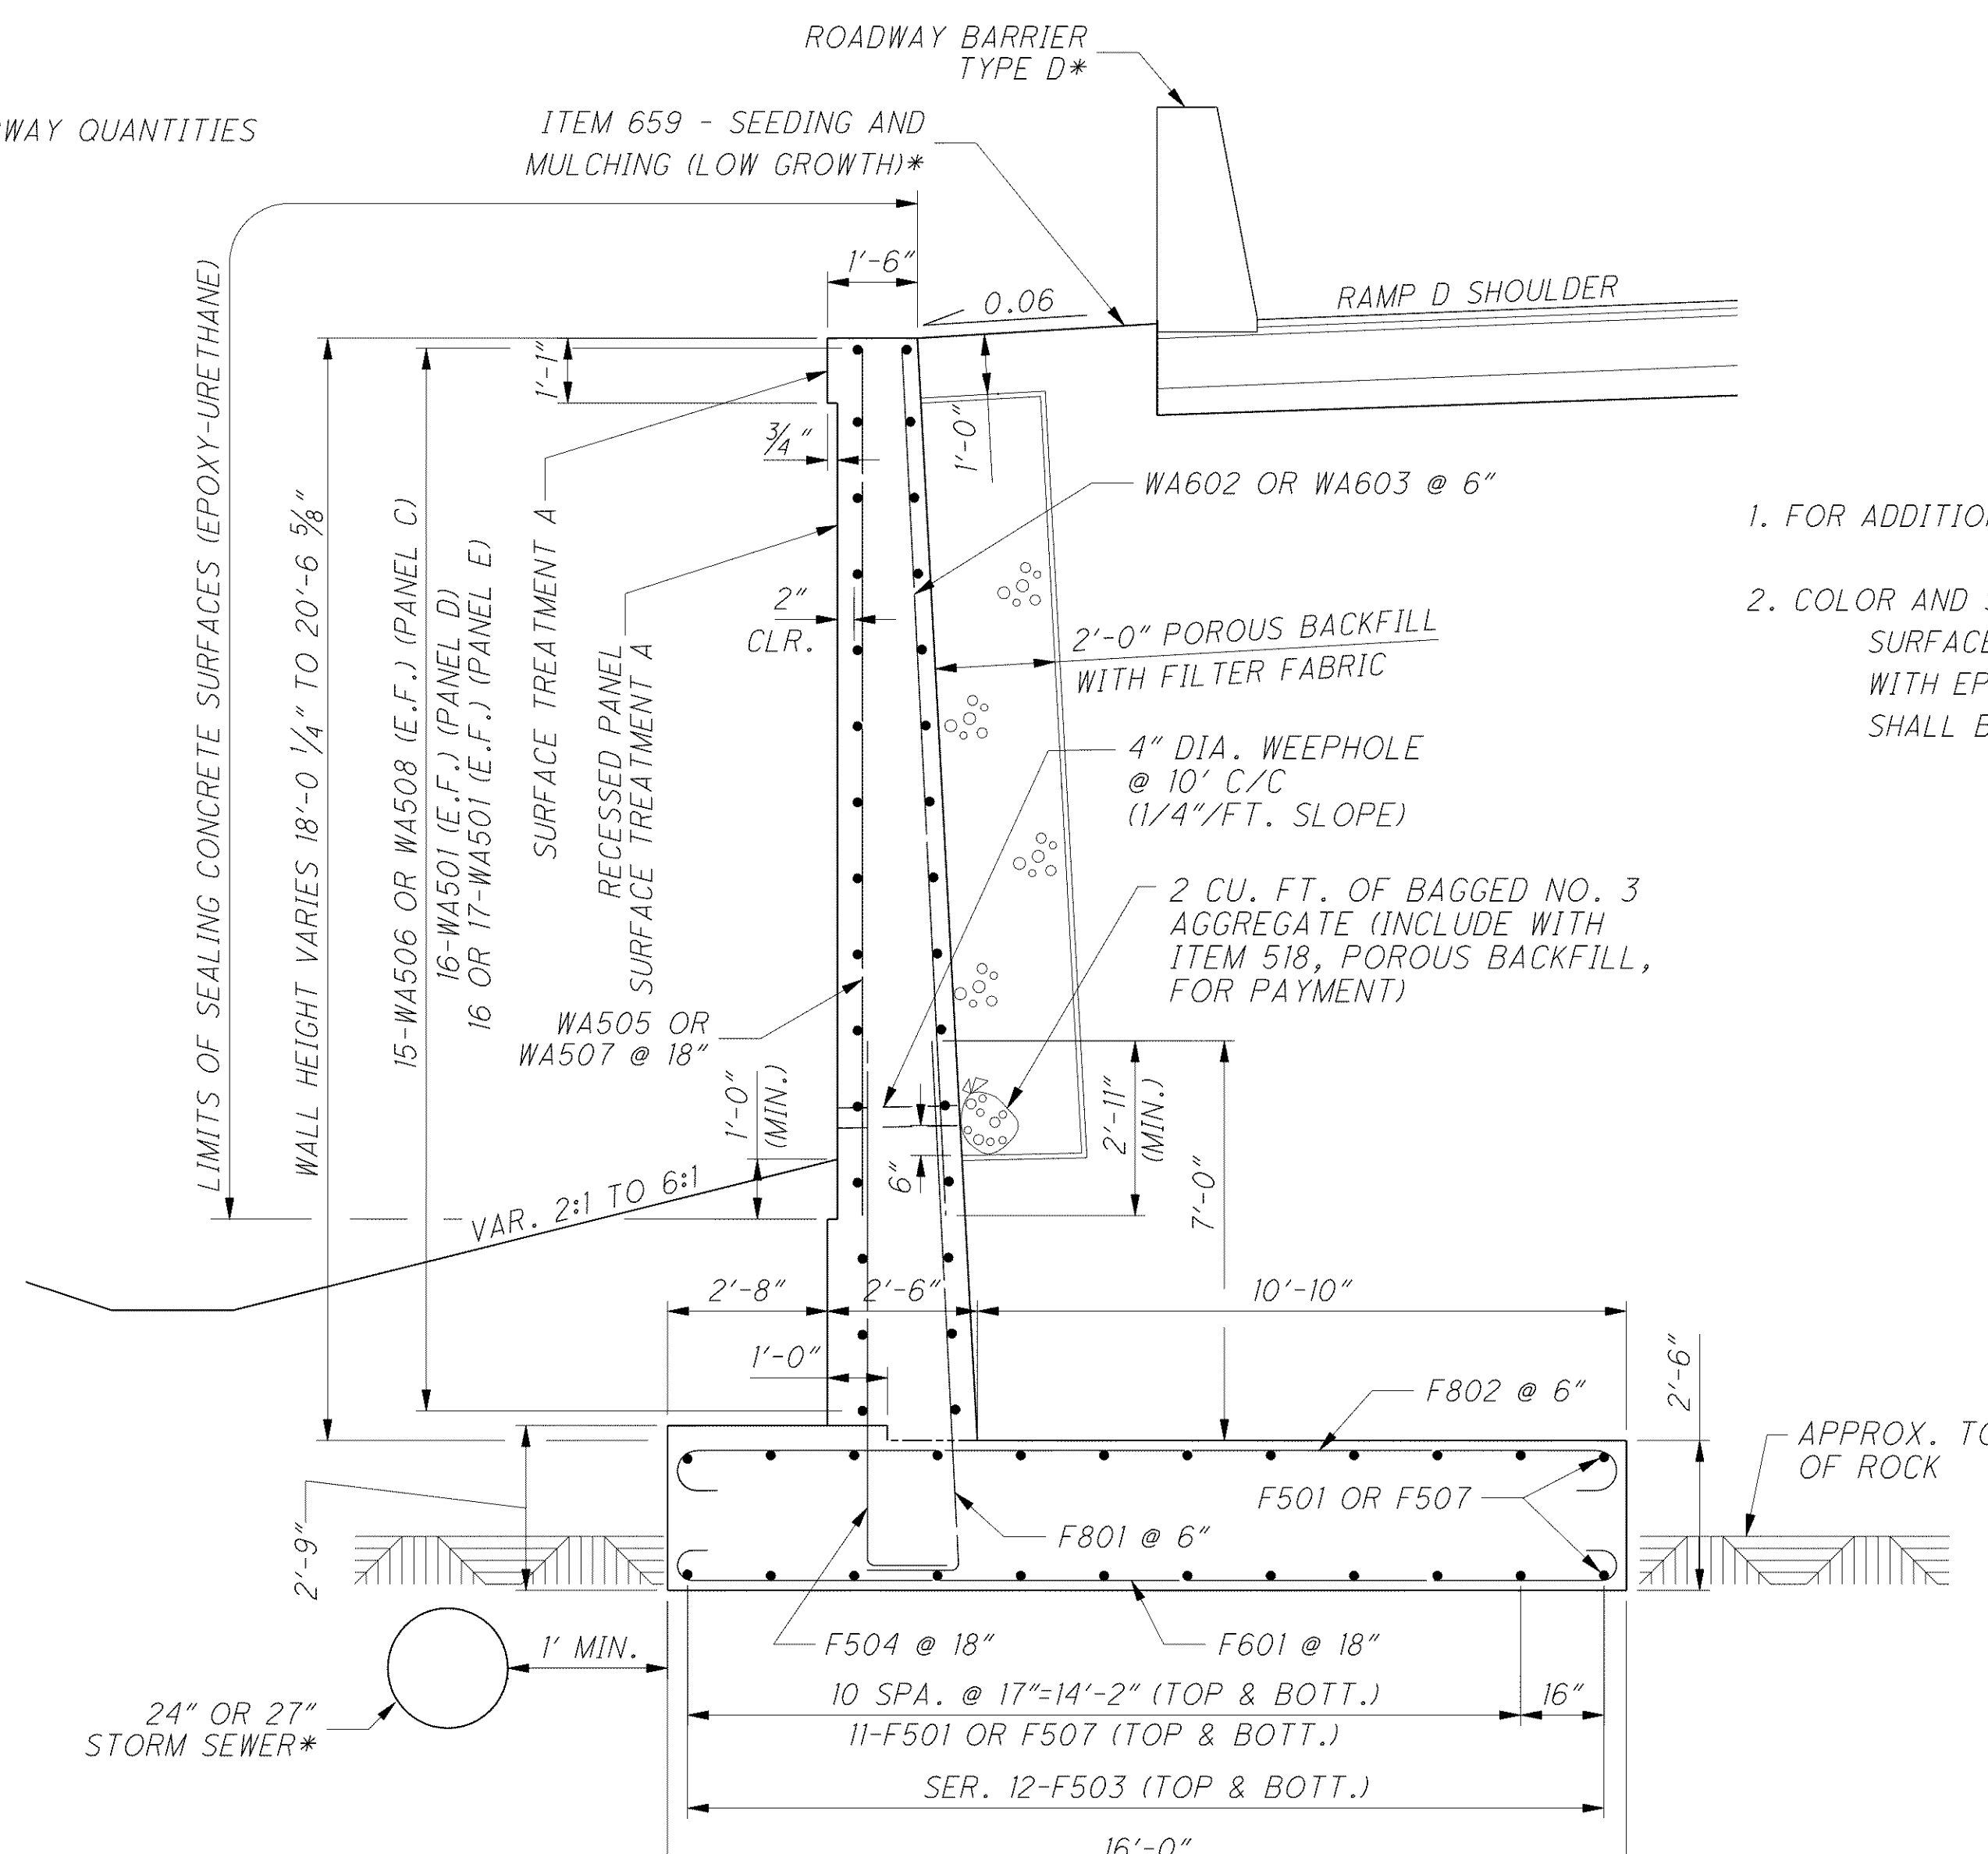


SECTION B-B

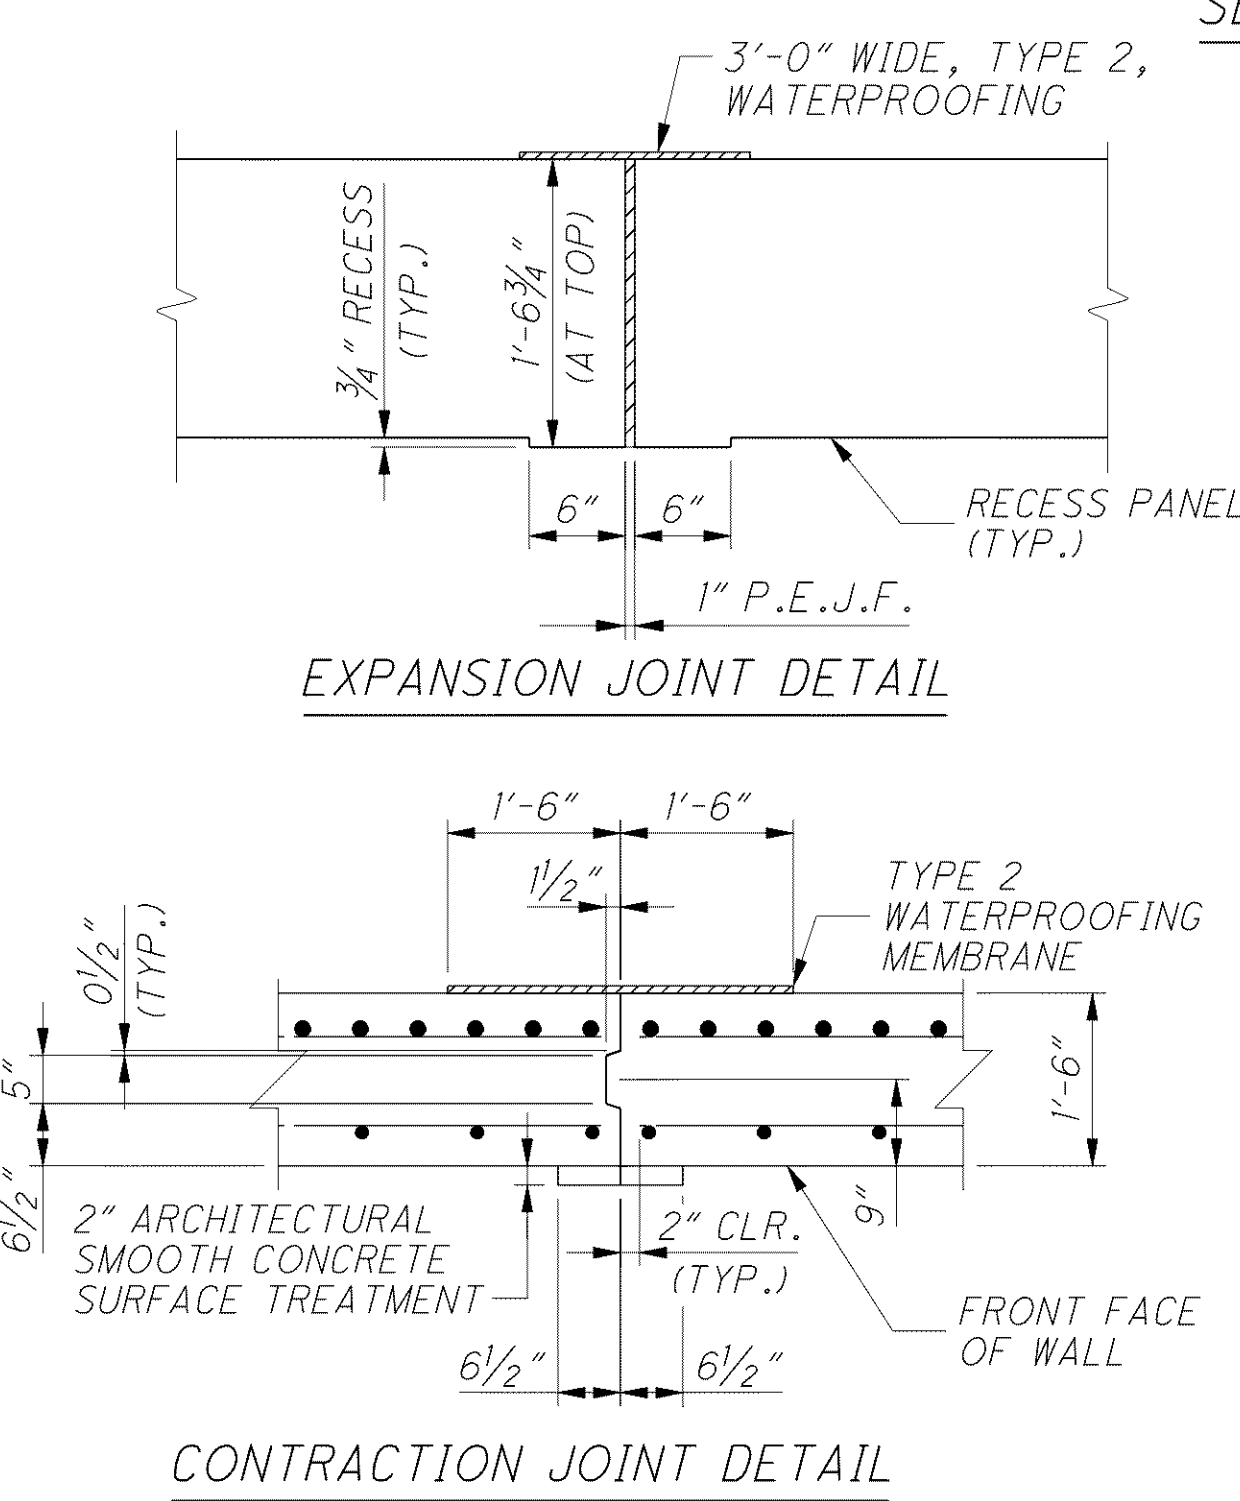

CONTRACTION JOINT DETAIL

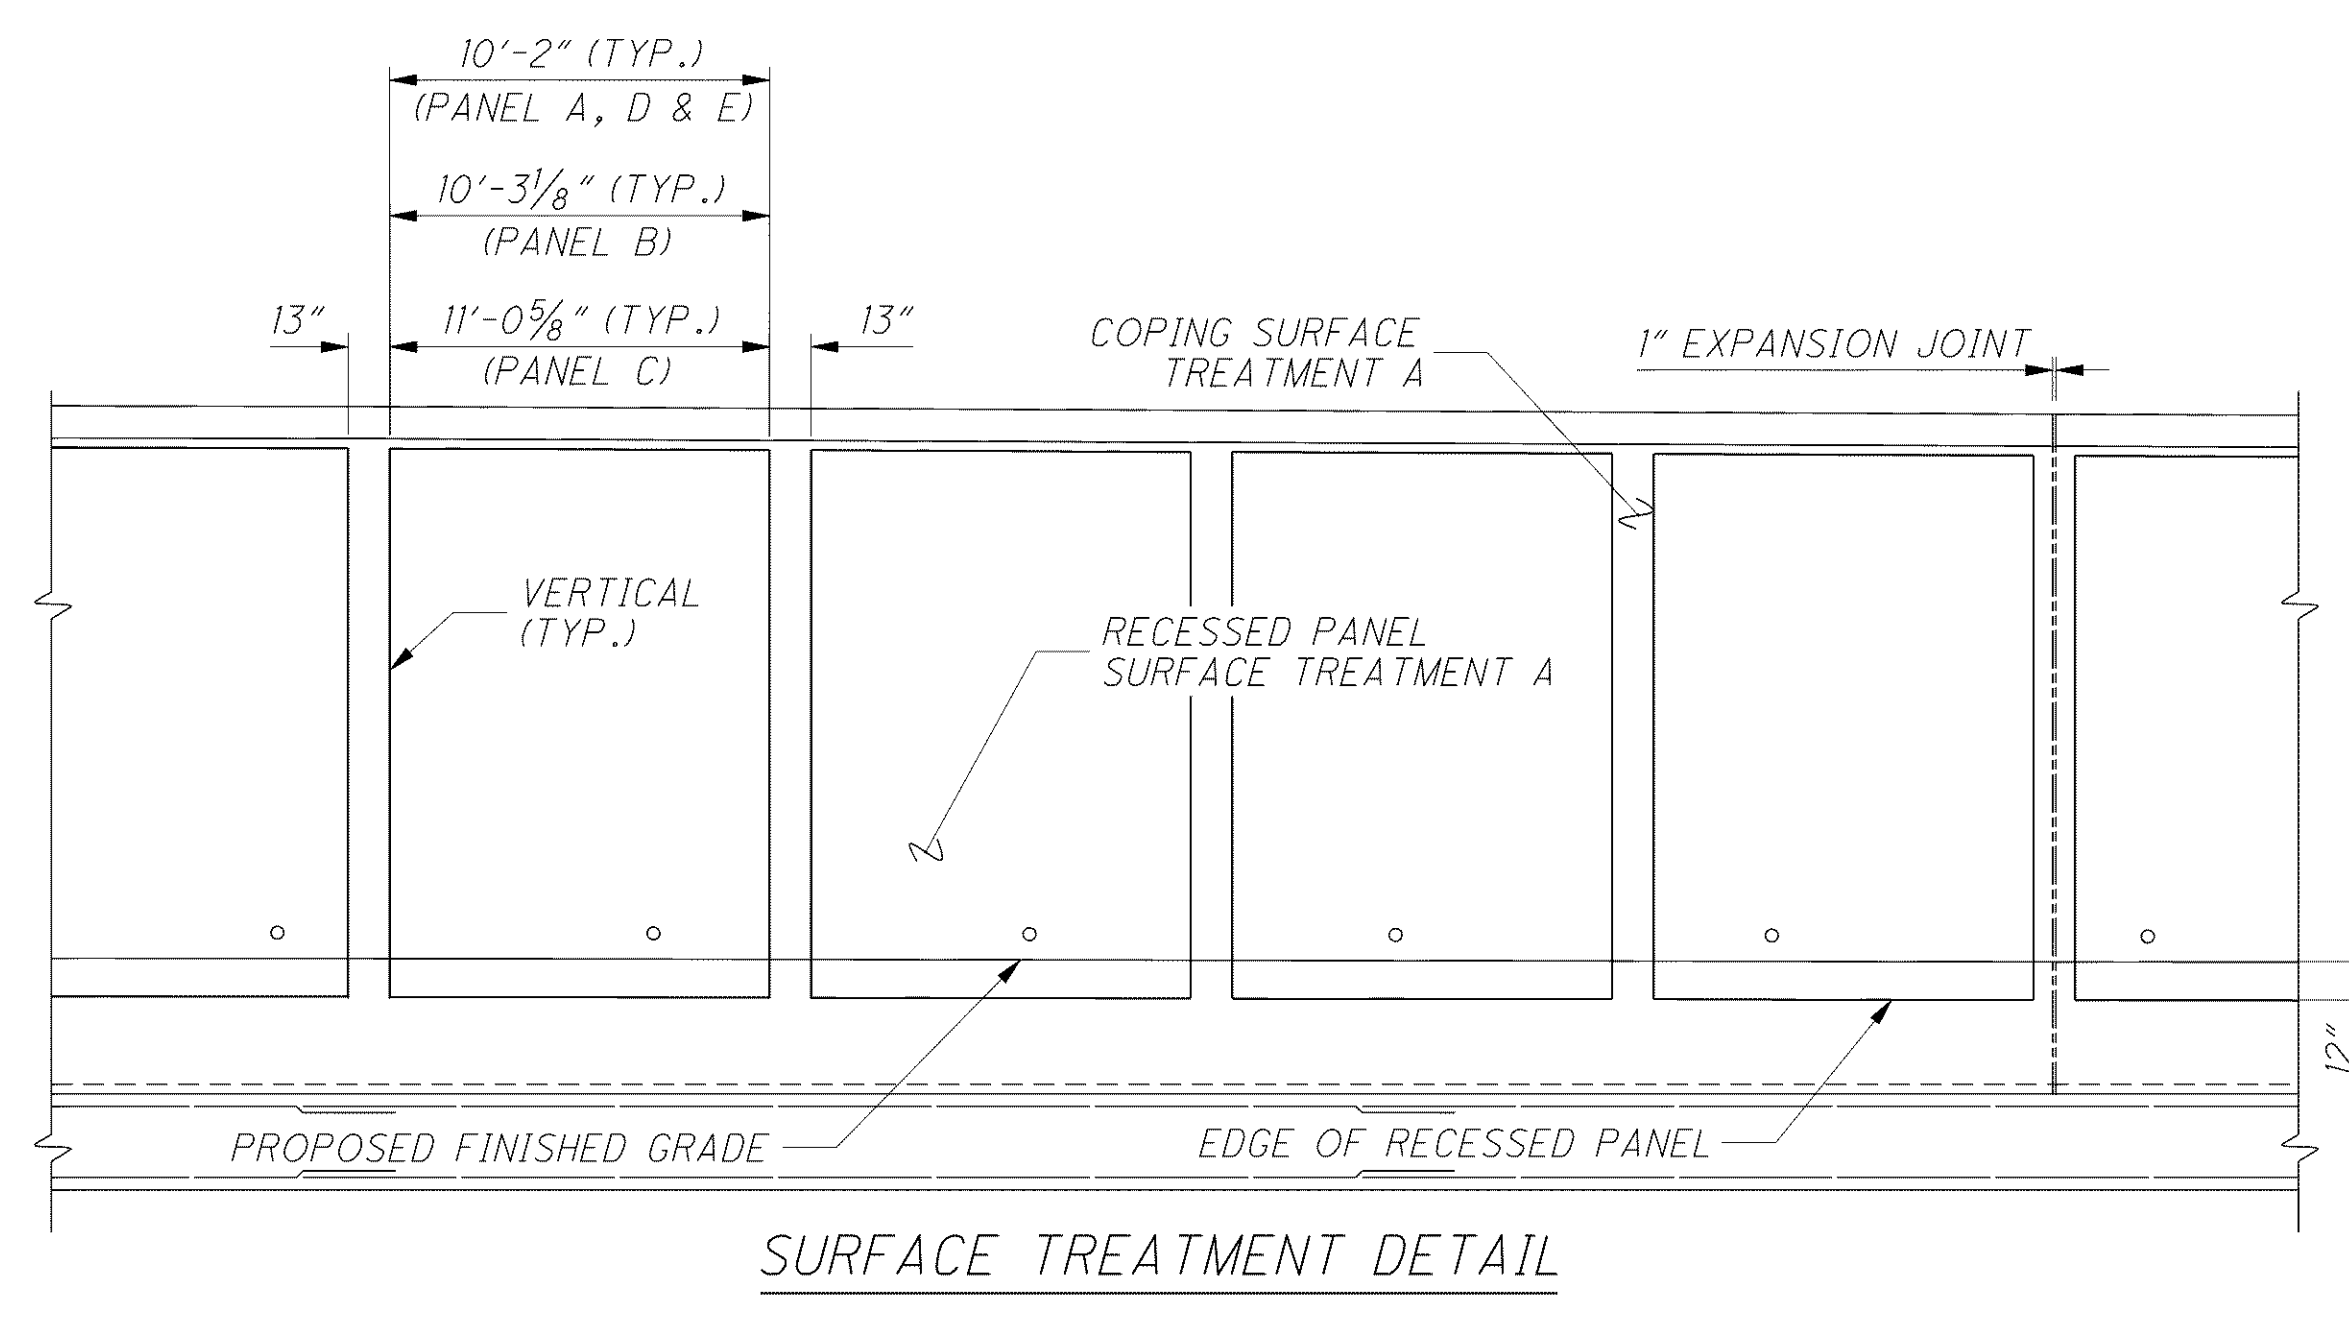

SURFACE TREATMENT DETAIL

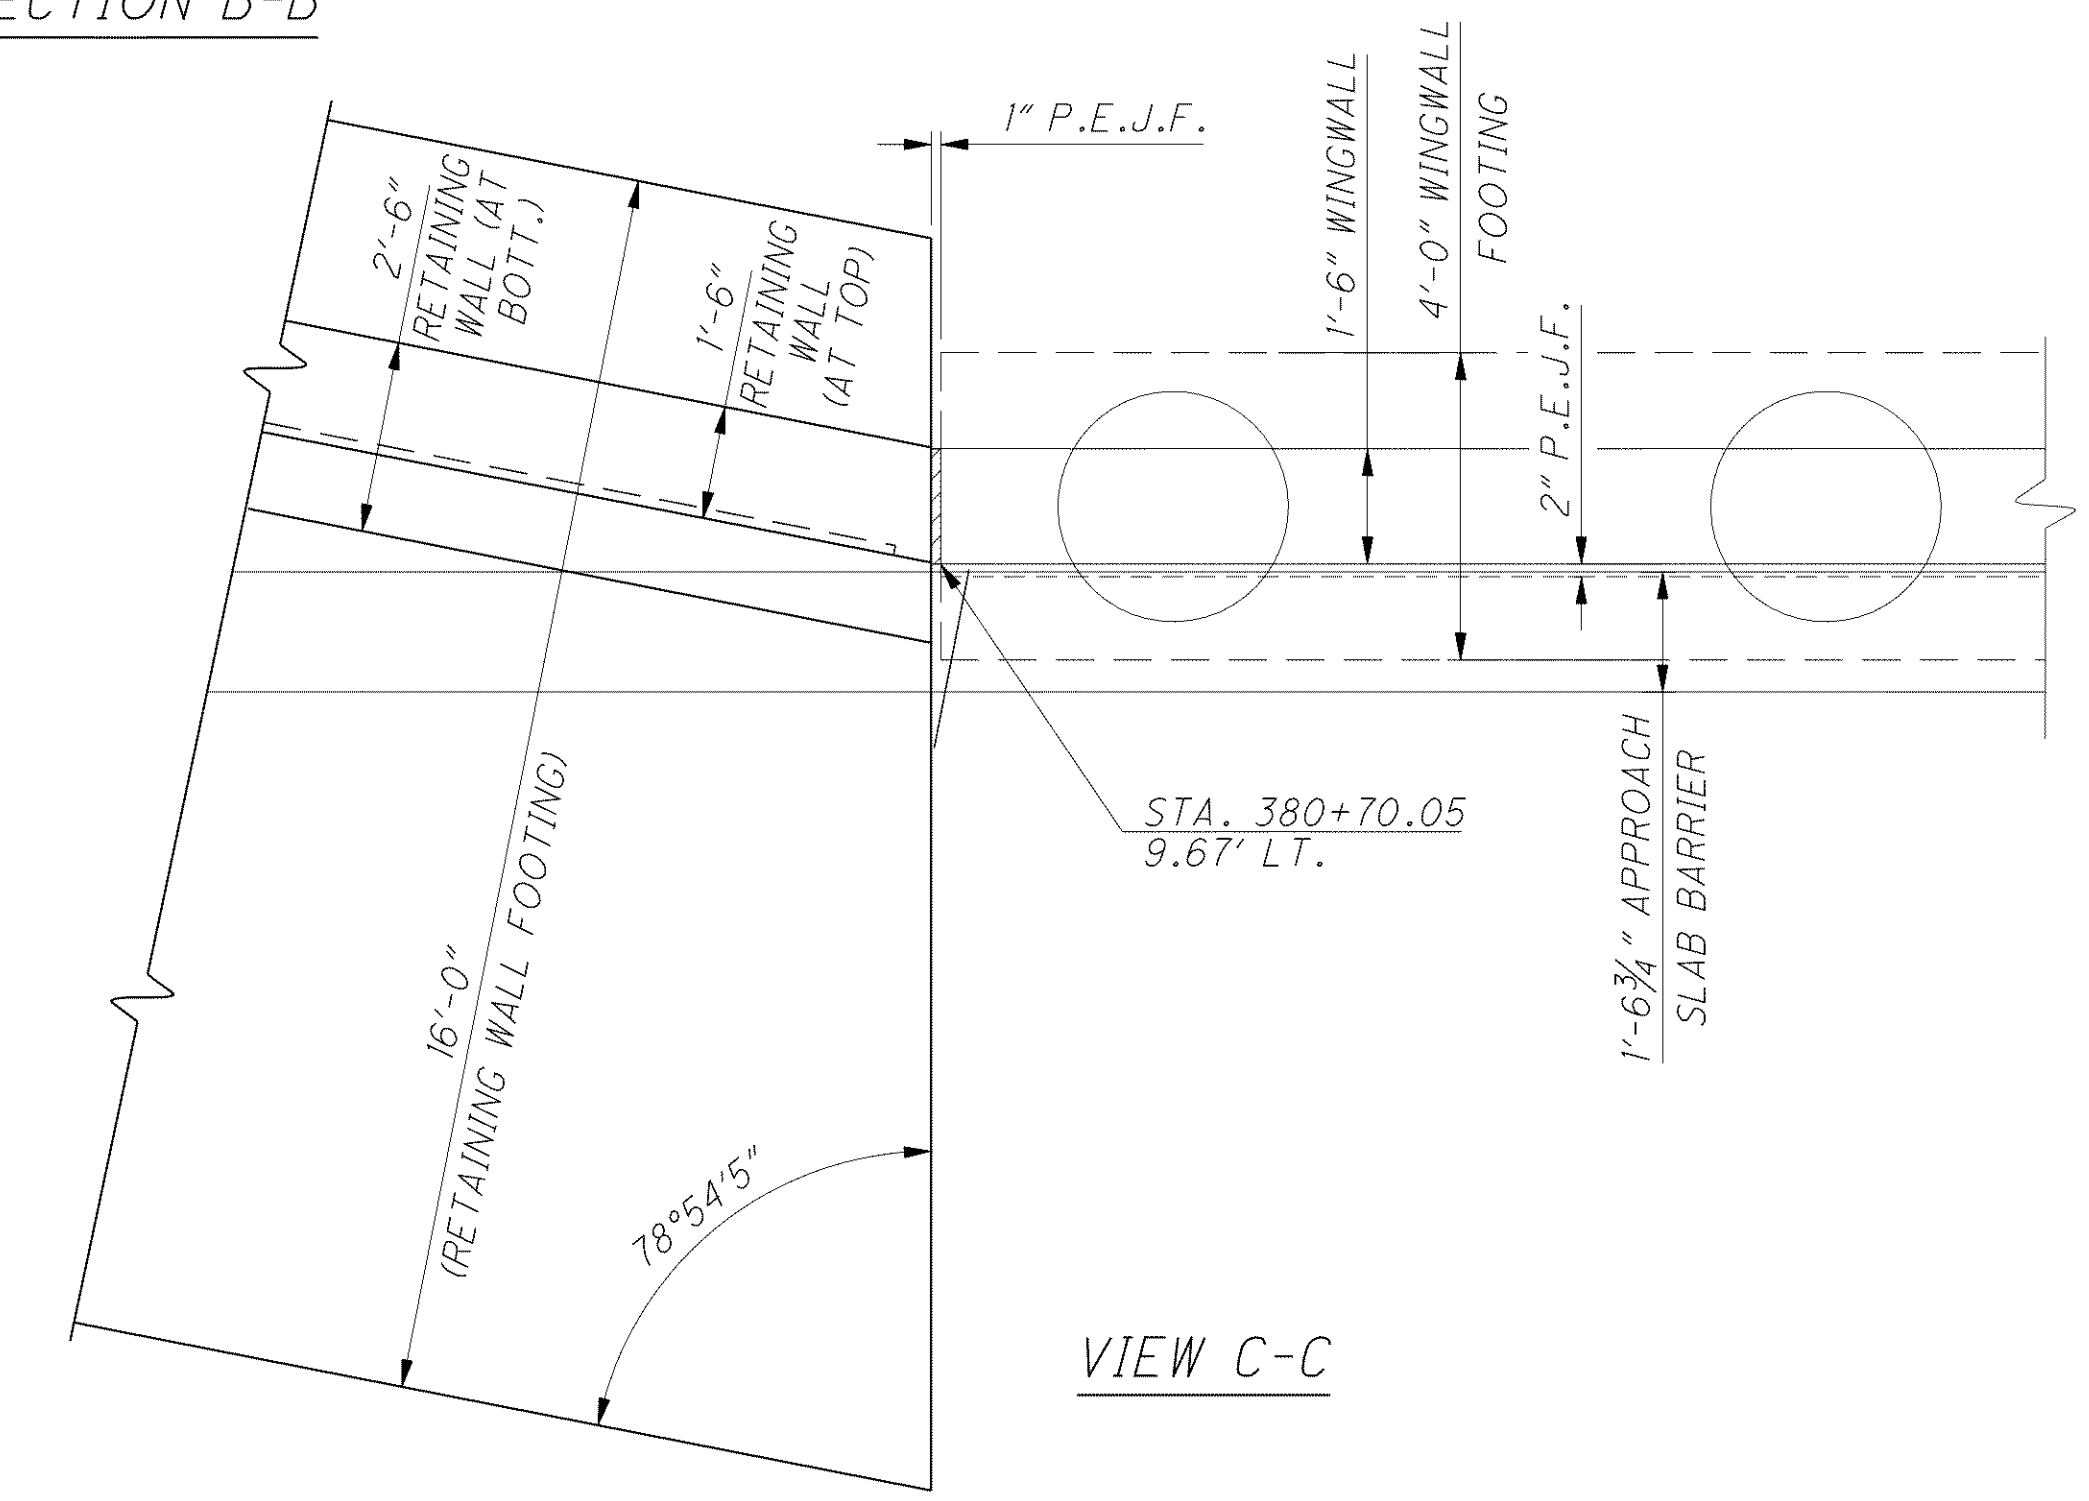

VIEW C-C

* INCLUDE WITH ROADWAY QUANTITIES

NOTES

- FOR ADDITIONAL NOTES SEE SHEET 2 / 9
- COLOR AND SURFACE TREATMENTS
SURFACE TREATMENT A: SMOOTH, SEAL WITH EPOXY-URETHANE SEALER, COLOR SHALL BE BUFF, FCN 595B-27722.

DESIGNED	SMG	CHECKED	RBB
DRAWN	SMG	REVISED	
REVIEWED	EJA	STRUCTURE FILE NUMBER	
DATE	5/07		