



C:\Project\CV000048A001\Drawing\LAK\13486\structures\wall_003\sheets\13486_003WQ001.dgn 6/26/2008 3:57:17 PM mbechter

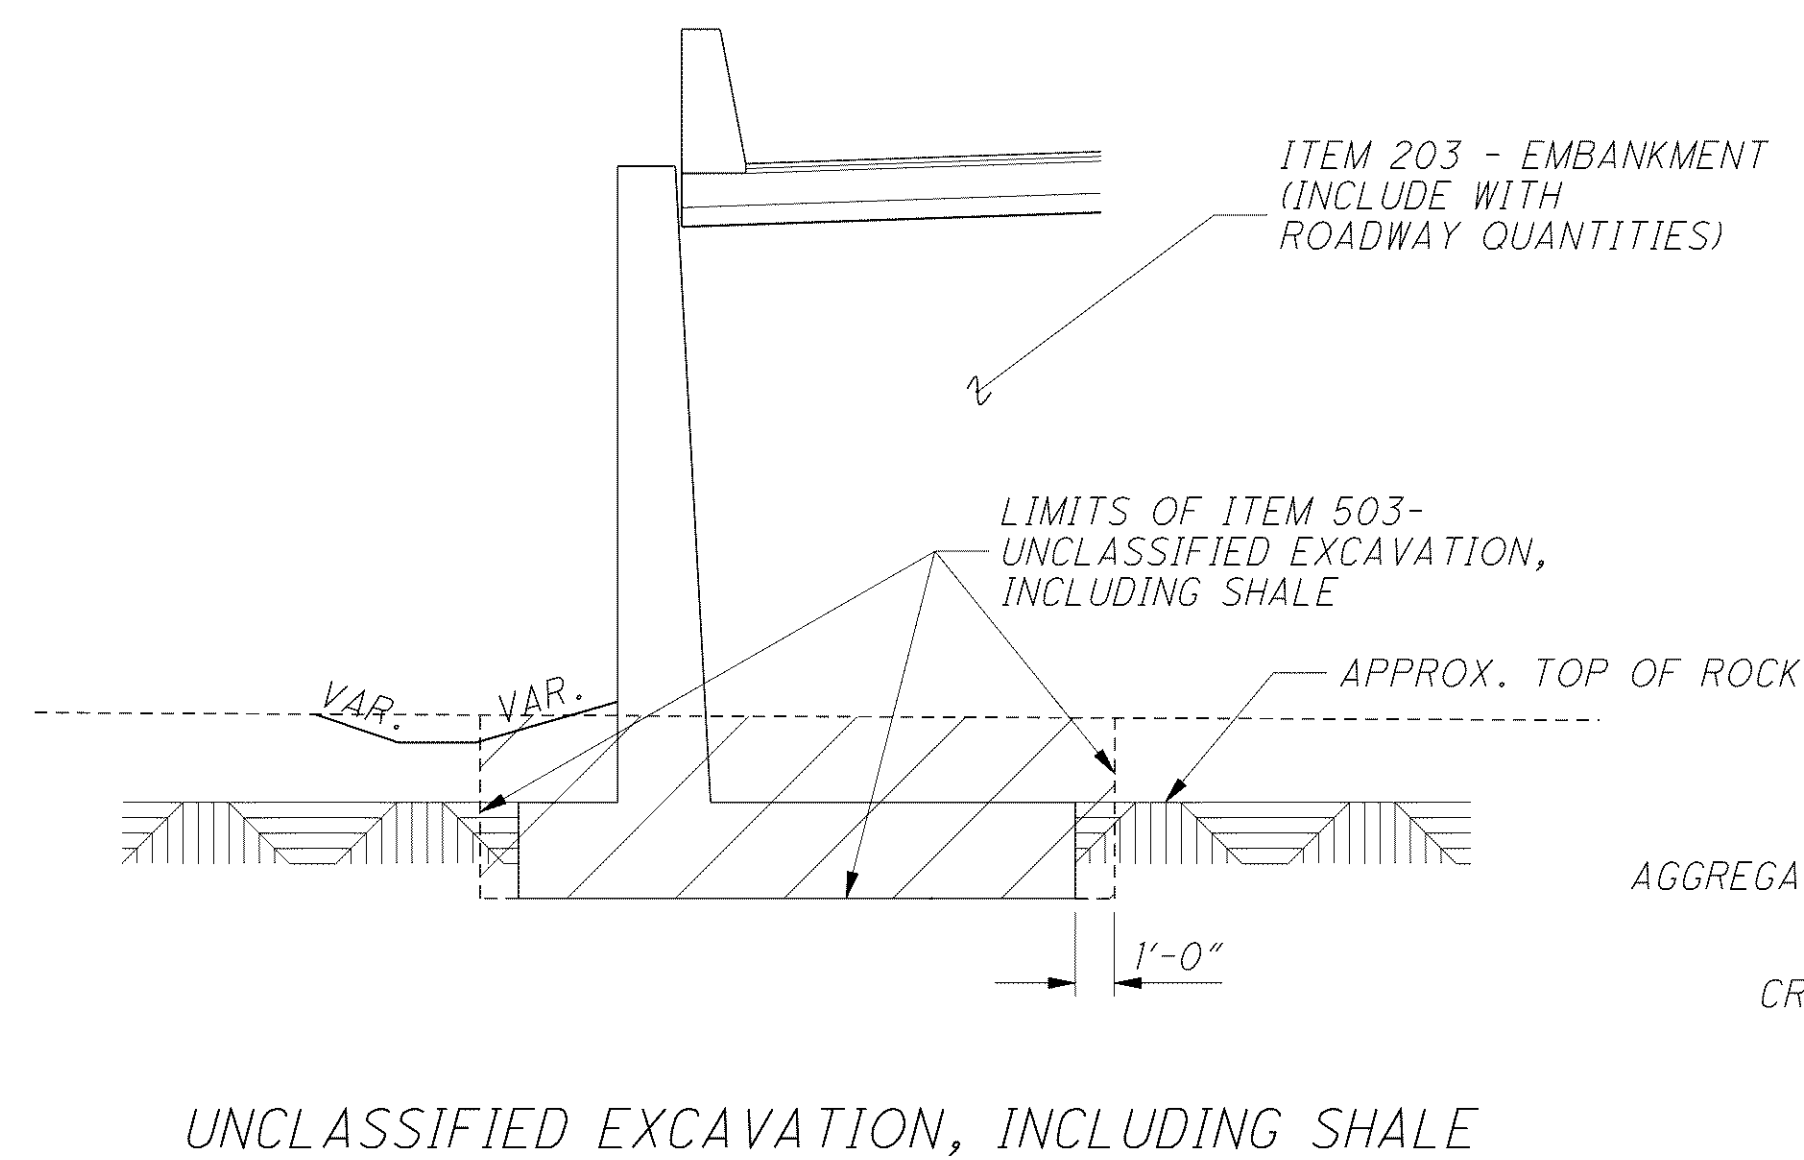


UNCLASSIFIED EXCAVATION, INCLUDING SHALE

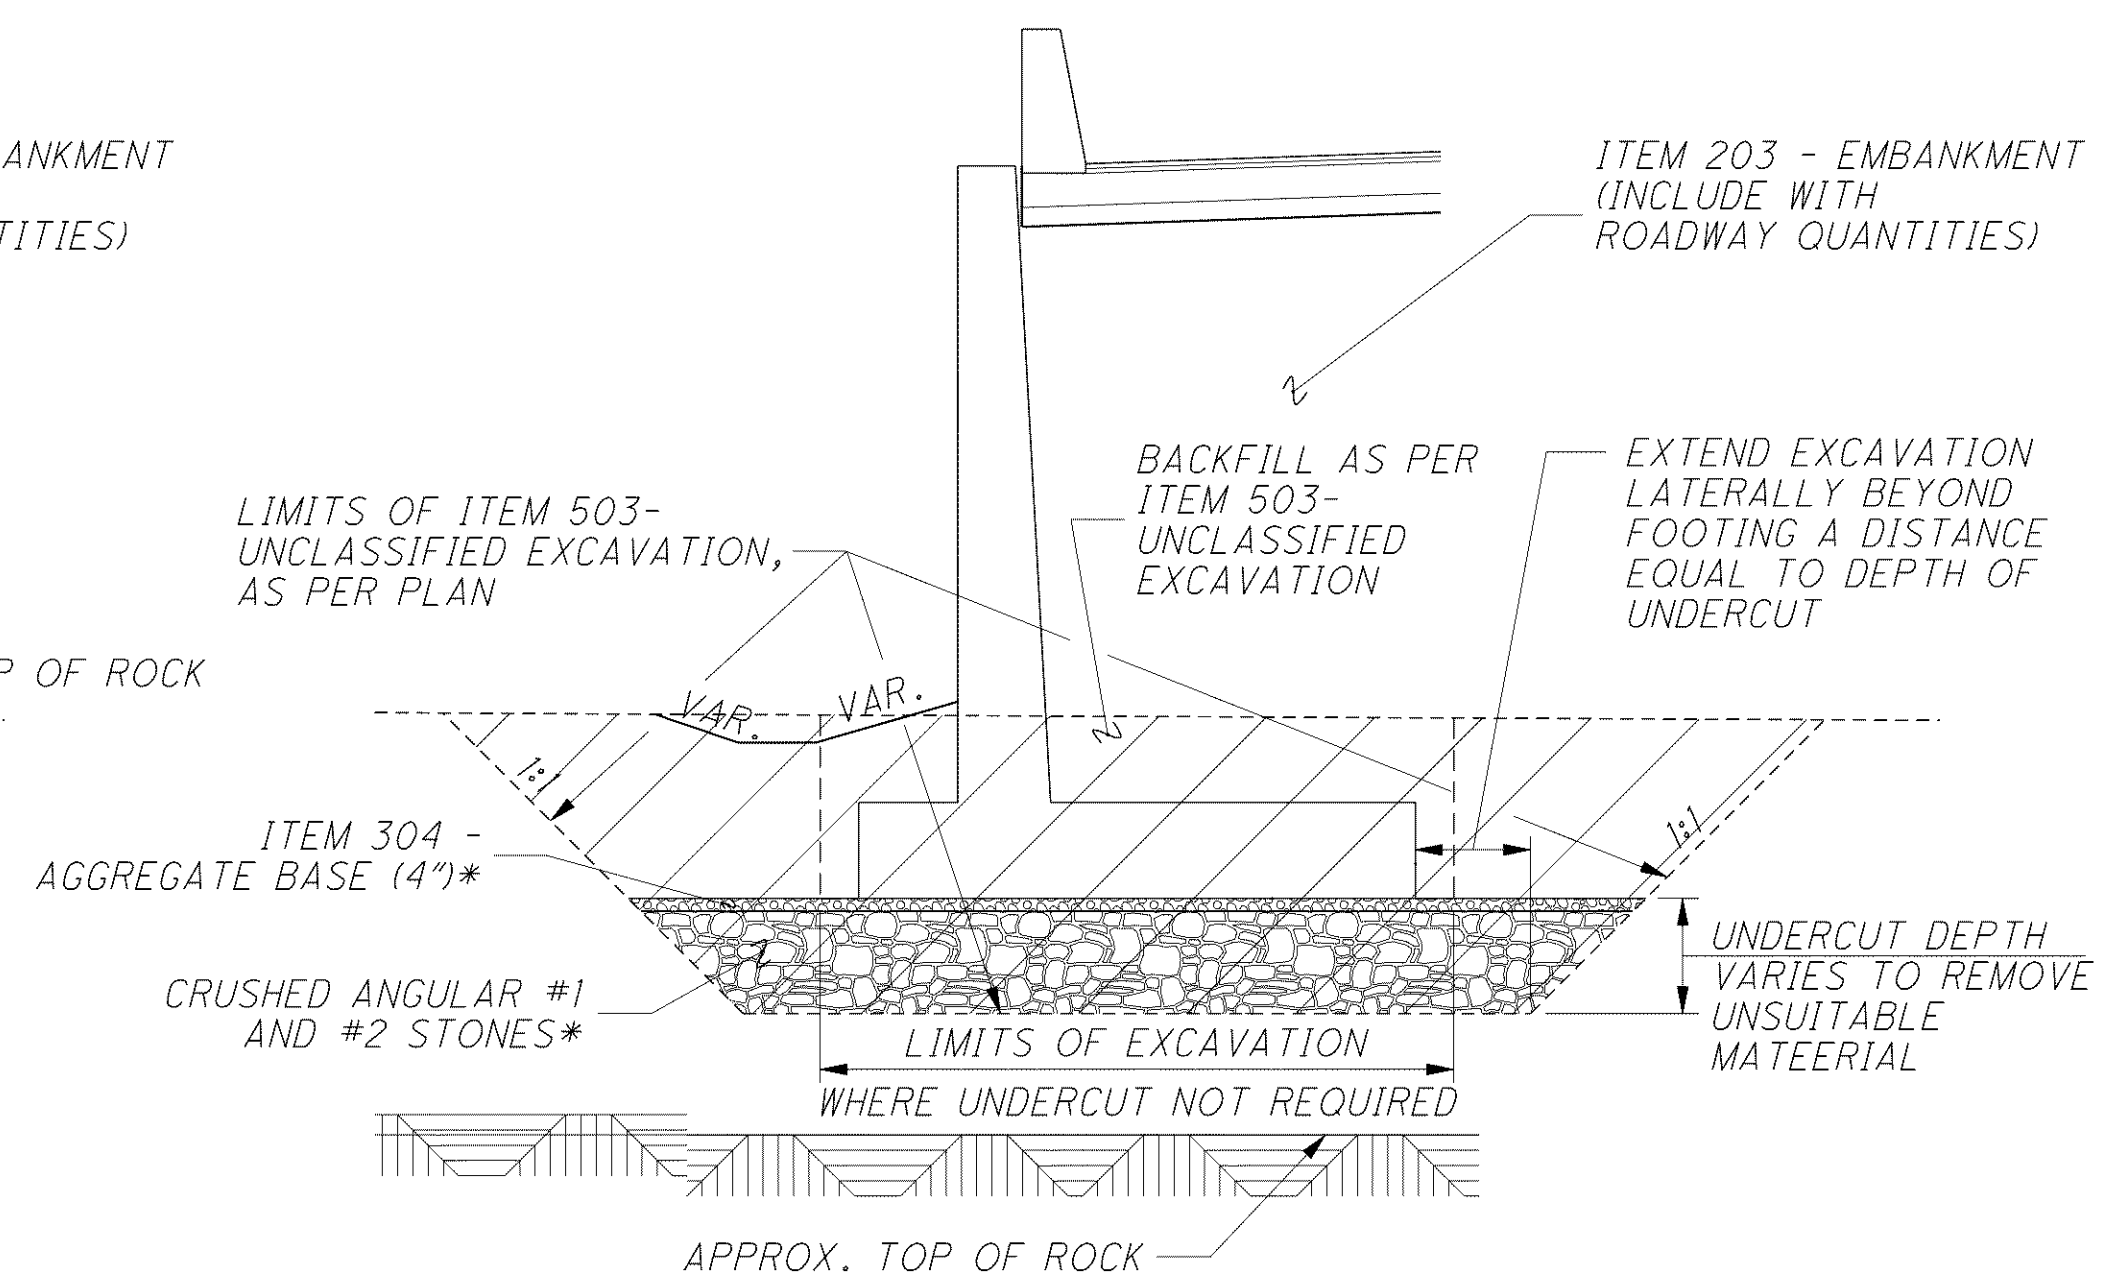

UNCLASSIFIED EXCAVATION, AS PER PLAN

* - INCLUDE WITH ITEM 503 - UNCLASSIFIED EXCAVATION, AS PER PLAN

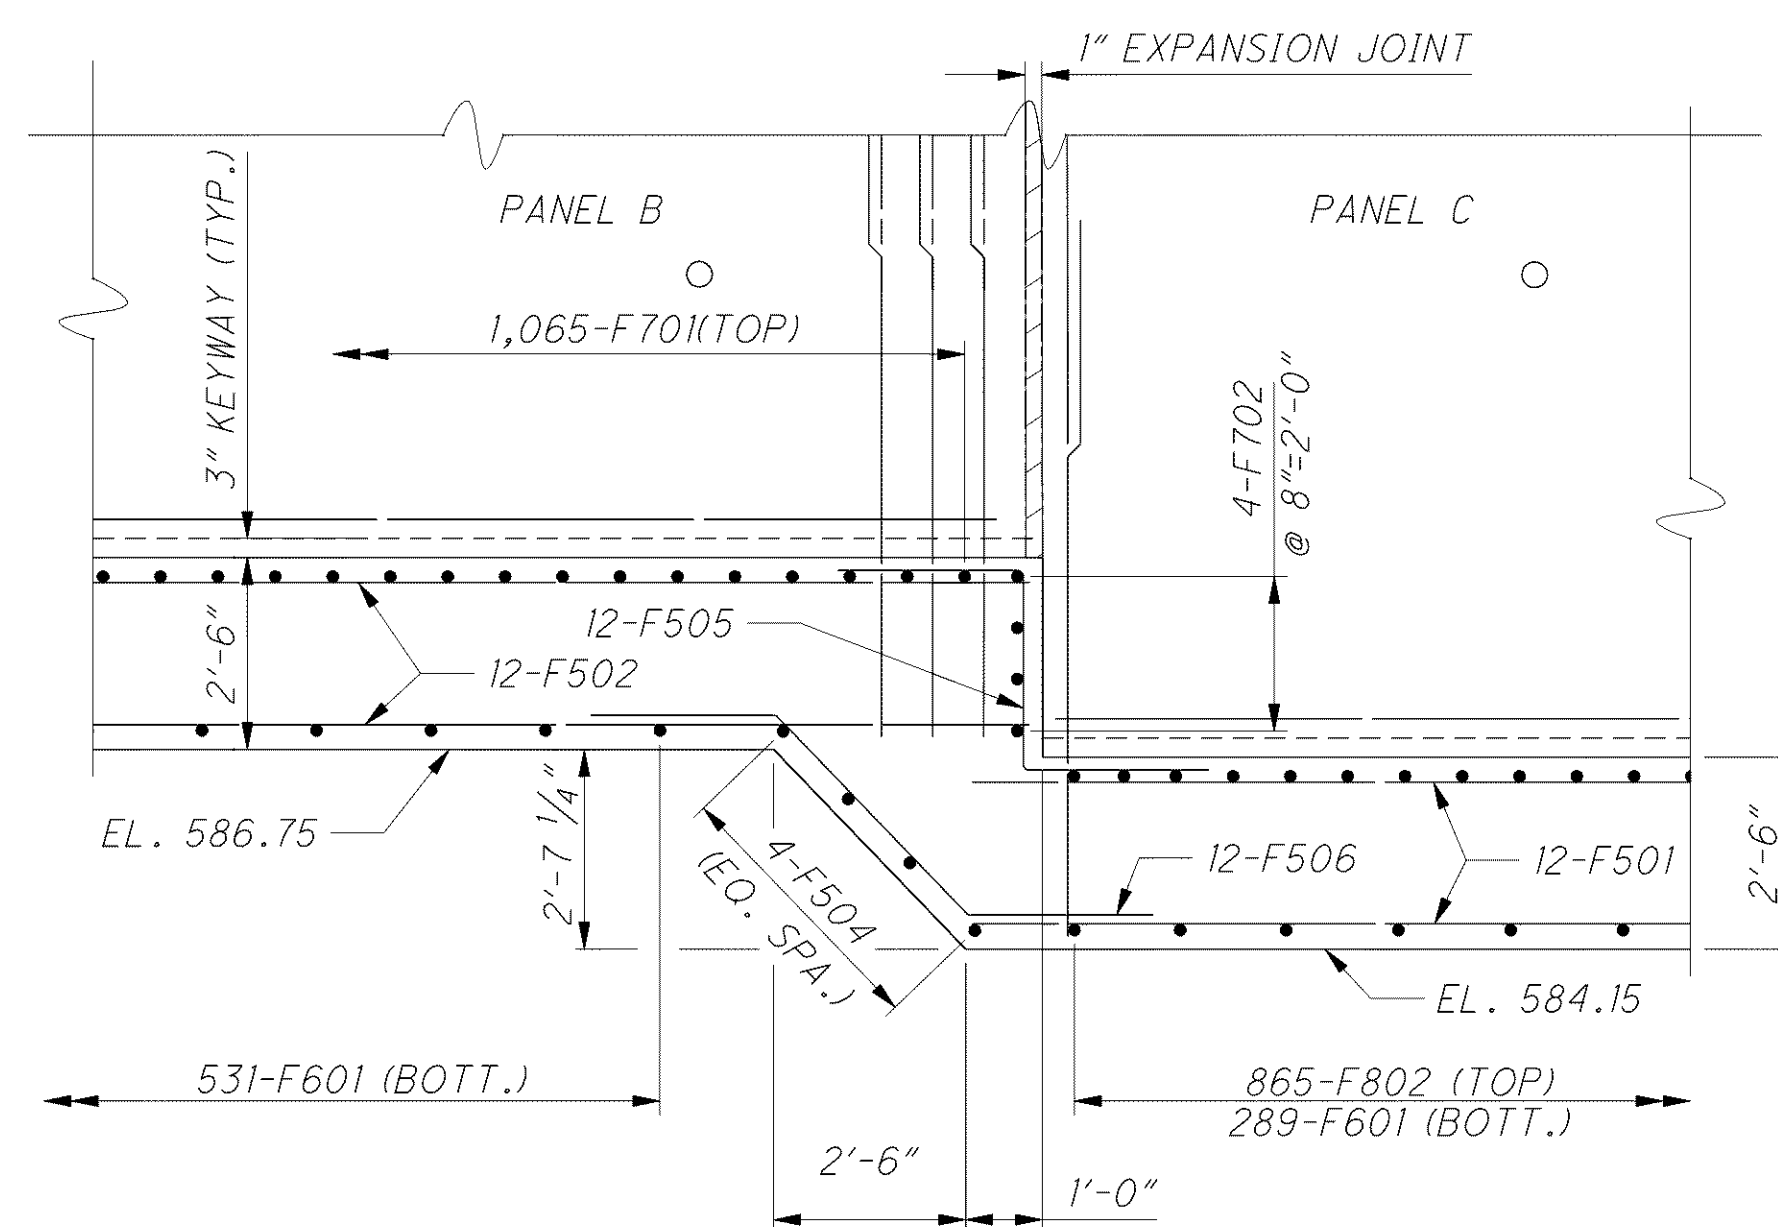

FOOTING STEP DETAIL

(FOR ADDITIONAL REINFORCING SEE PANEL B AND PANEL C ELEVATIONS ON SHEET [578])

 DESIGN AGENCY ARCADIS U.S., Inc. 100 Superior Avenue, Suite 1250 Cleveland, Ohio 44114 Tel: 216-781-6177 Fax: 216-781-6243 www.arcadis-us.com	
DATE	5/07
REVIEWED	EJA
DRAWN	SMG
DESIGNED	SMG
CHECKED	RBB
STRUCTURE FILE NUMBER	-----
RETAINING WALL DETAILS RETAINING WALL 3	
LAK-2-3.32 PID 13486	
9	9
965 1679	