





NOTE:
 ICONS SHALL BE PLACED WITH A 250' MINIMUM DISTANCE TO 300' BETWEEN ICONS.

THE ICONS SHALL BE PLACED IN ORDER #1 THROUGH #5, WITH THE CITY NAME ICON TO FOLLOW BEFORE THE SEQUENCE IS REPEATED.
 (1, 2, 3, 4, 5, "COUNTY ICON", 1, 2...), WITH THE CITY ICON CHANGING AS FOLLOWS:

EASTLAKE = BEGIN PROJECT TO STA. 308+91
 WILLOUGHBY = STA. 308+91 TO STA. 423+35
 MENTOR = STA. 423+35 TO END PROJECT

EXACT ICON DESIGNS TO BE COORDINATED WITH THE LAKE COUNTY ENGINEERS OFFICE

POST CAPS WITH FINIAL SHALL BE USED ON POSTS DIRECTLY ADJACENT TO ALL BARRIER PANELS CONTAINING ICONS.

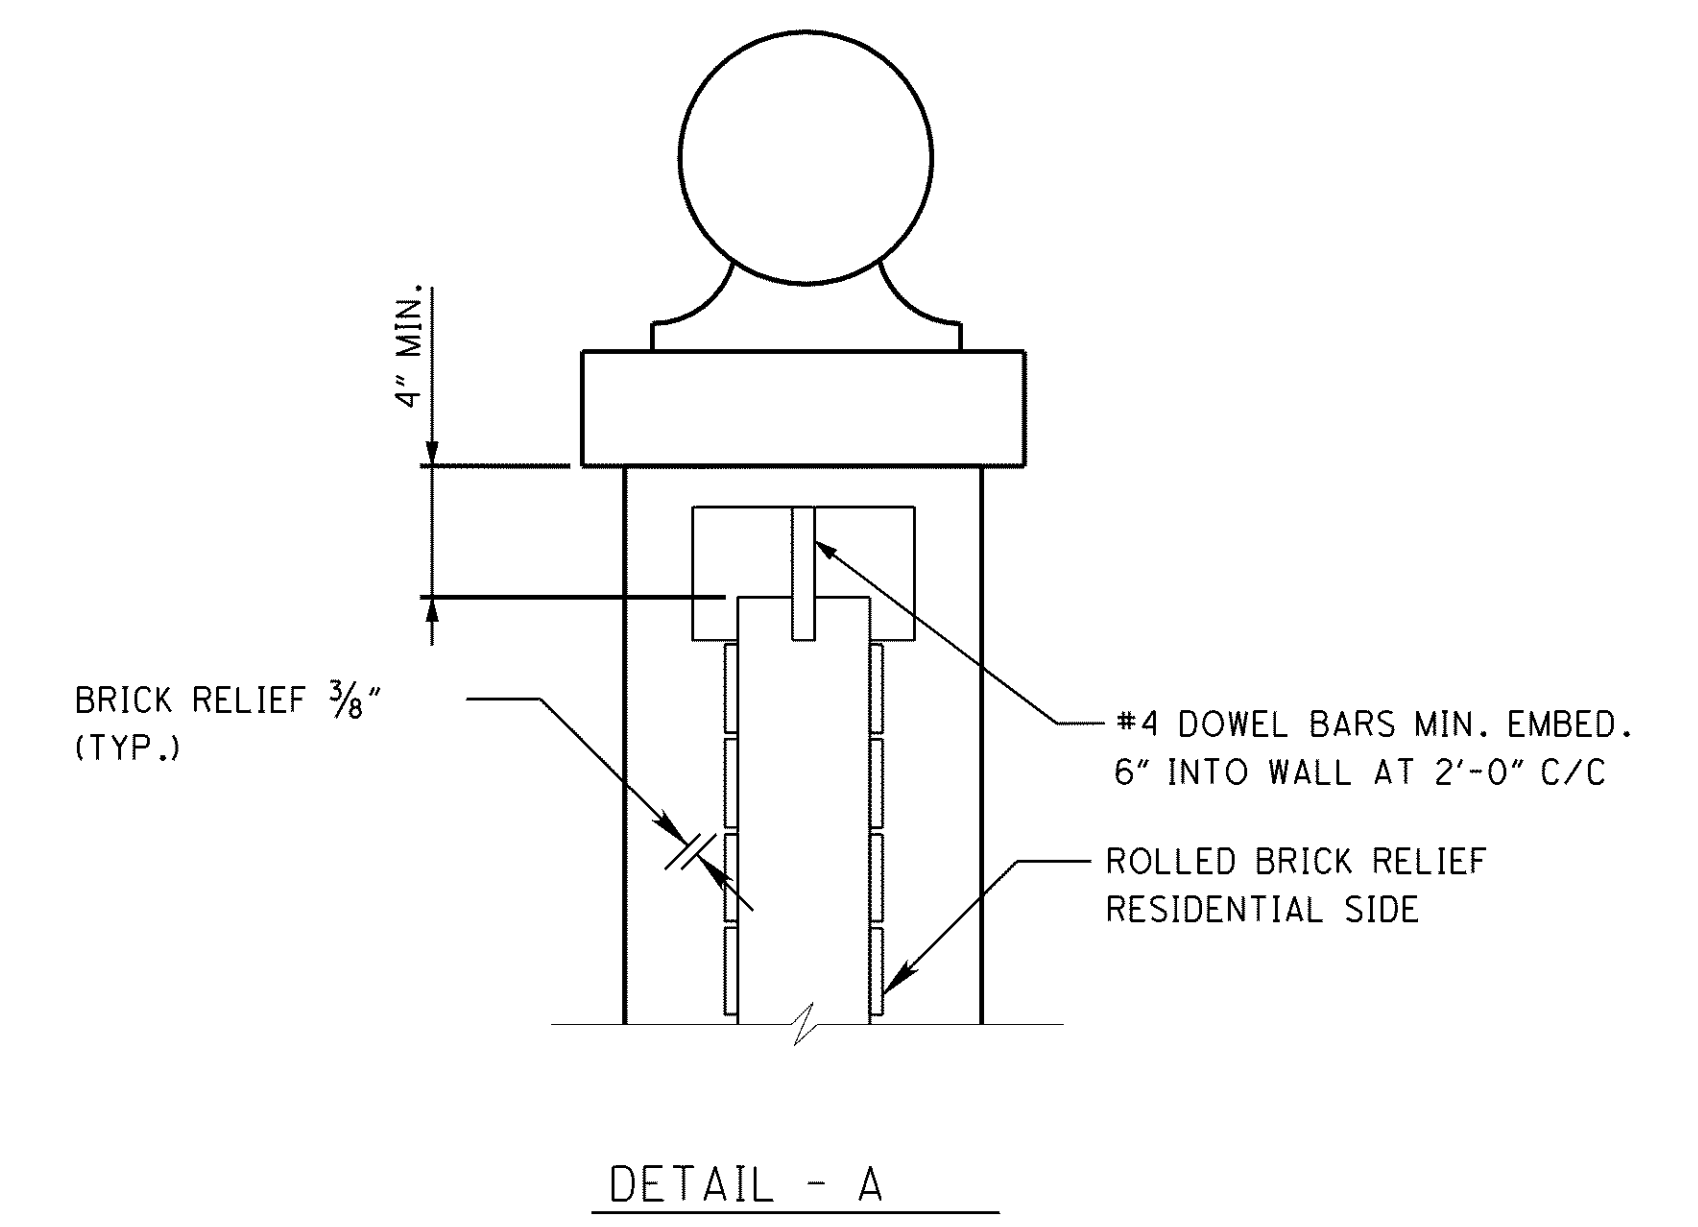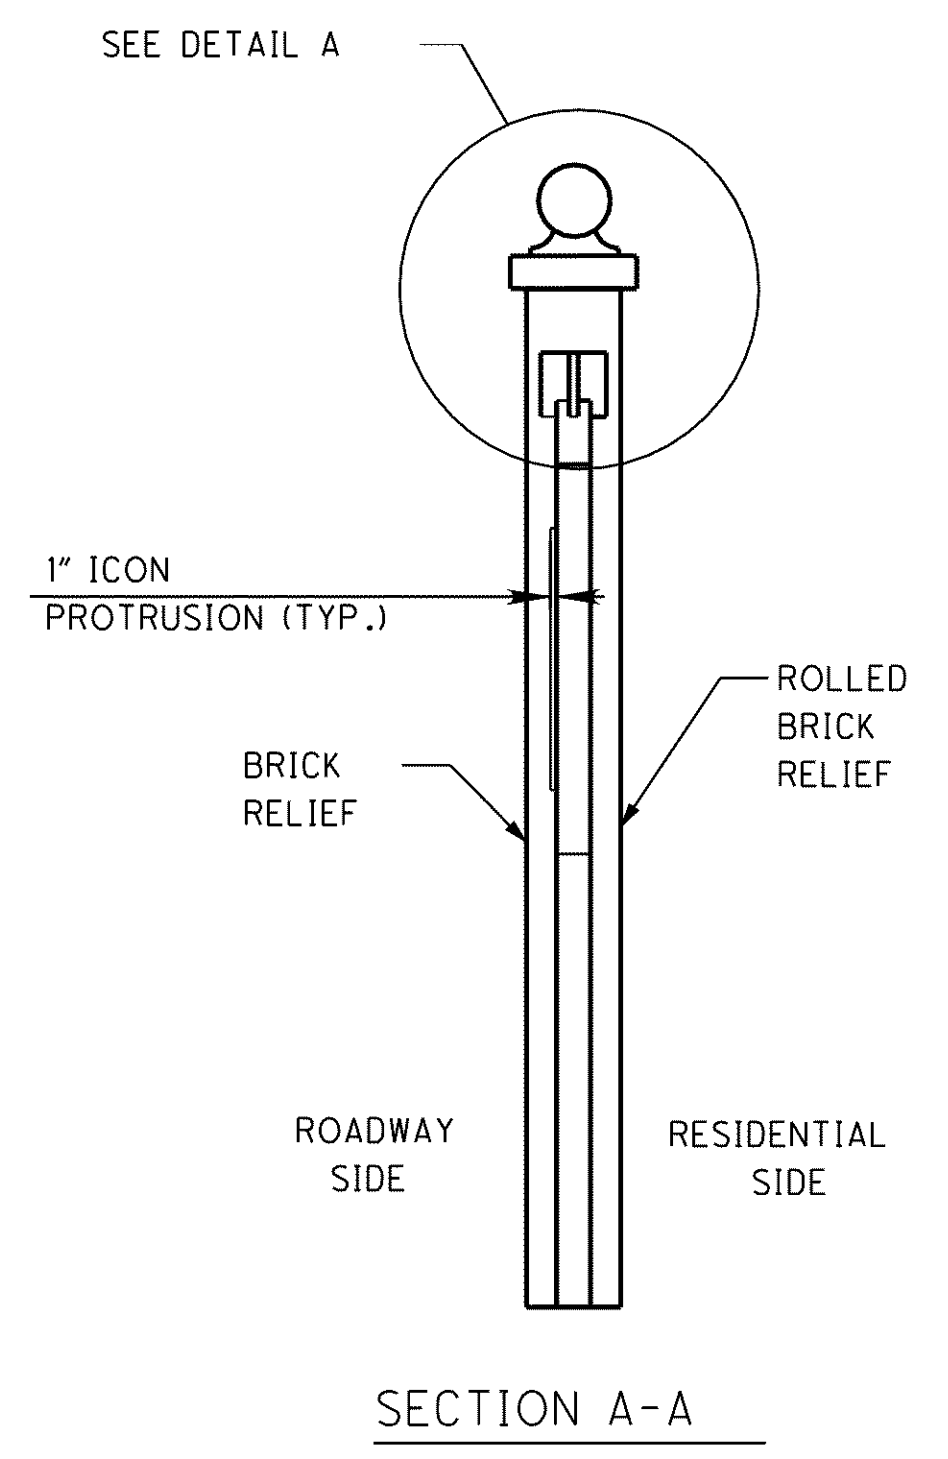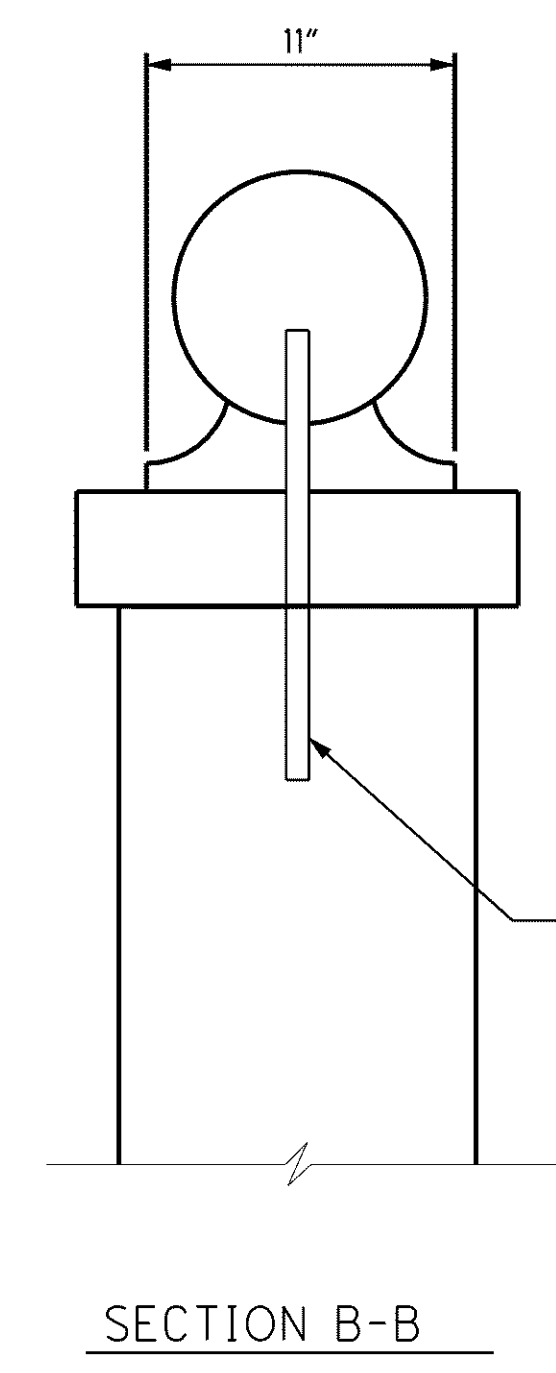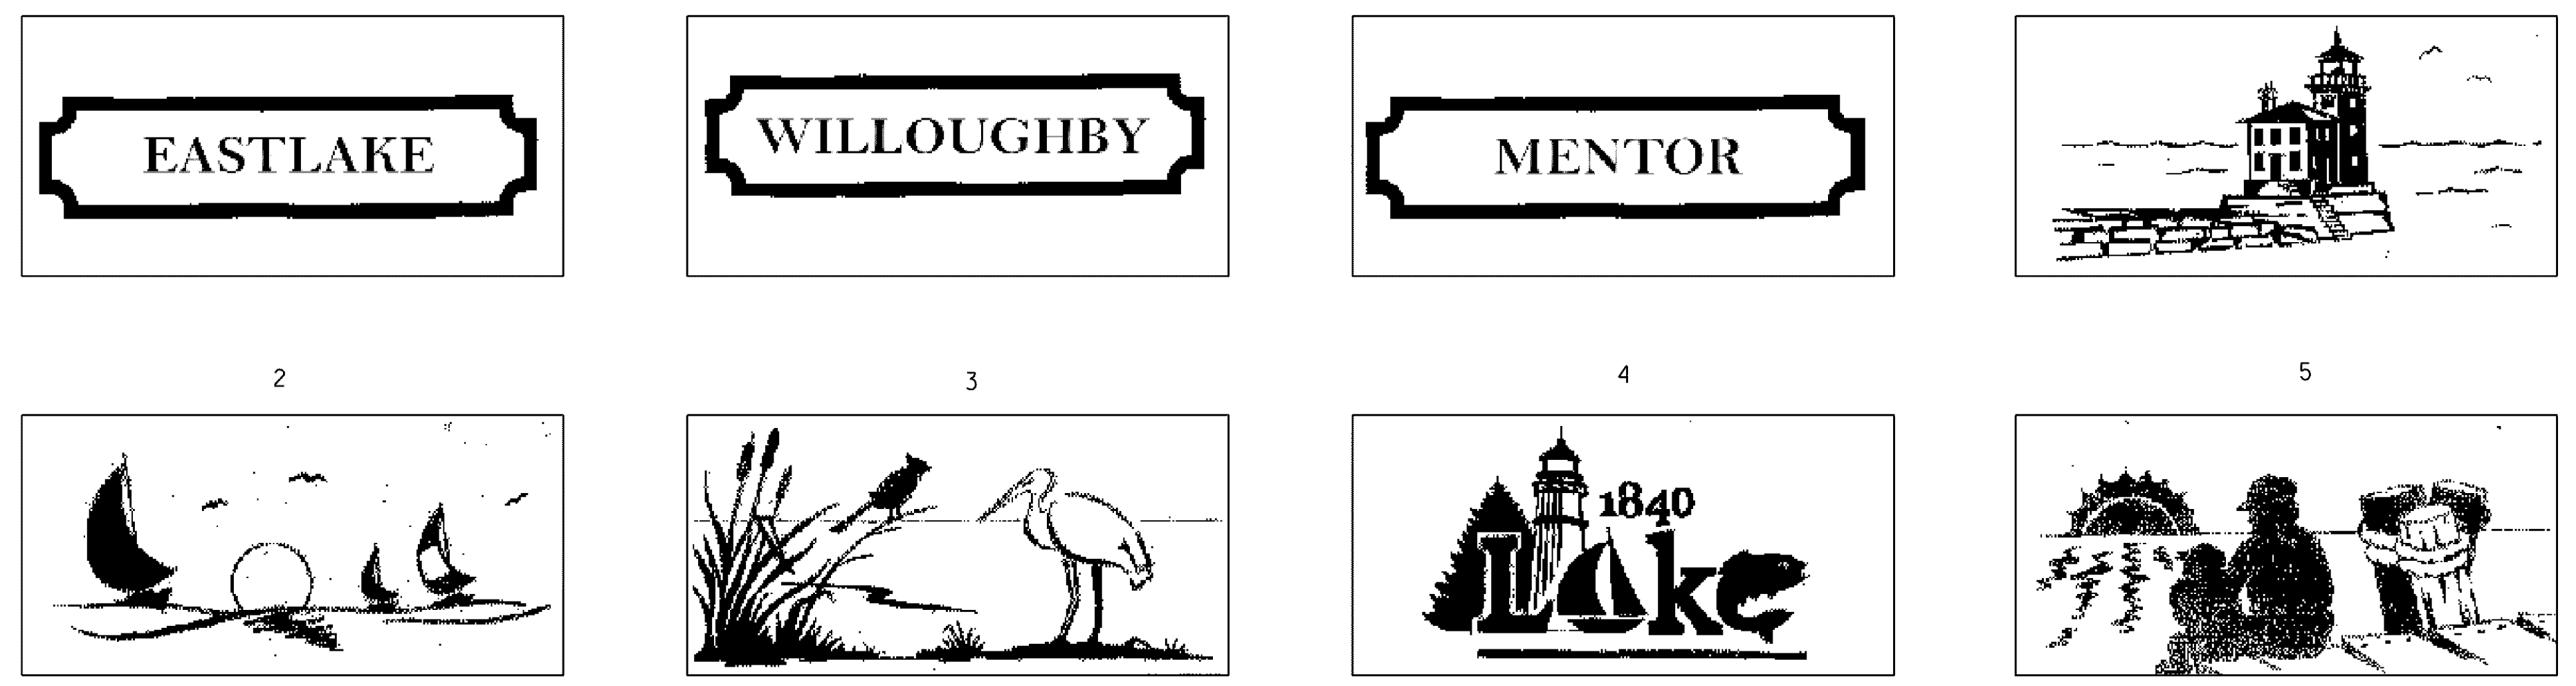

o:\project\lak\13486\structures\noisebarrier\sheet\13486ND04.dgn 6/25/2008 2:51:18 PM chaneman