


C:\Project\LAK\13486\structures\NoiseBarrier\sheets\13486ND05.dgn 12/12/2008 7:30:40 AM DShaner


TIED CONCRETE BLOCK MAT  
TYPE 1 GROUTED PER CMS 601.11  
TO BE FLUSH WITH SURFACE OF SLOPE.

ITEM 604-REINFORCED  
CONCRETE OUTLET

ITEM 605 -  
6" UNCLASSIFIED PIPE

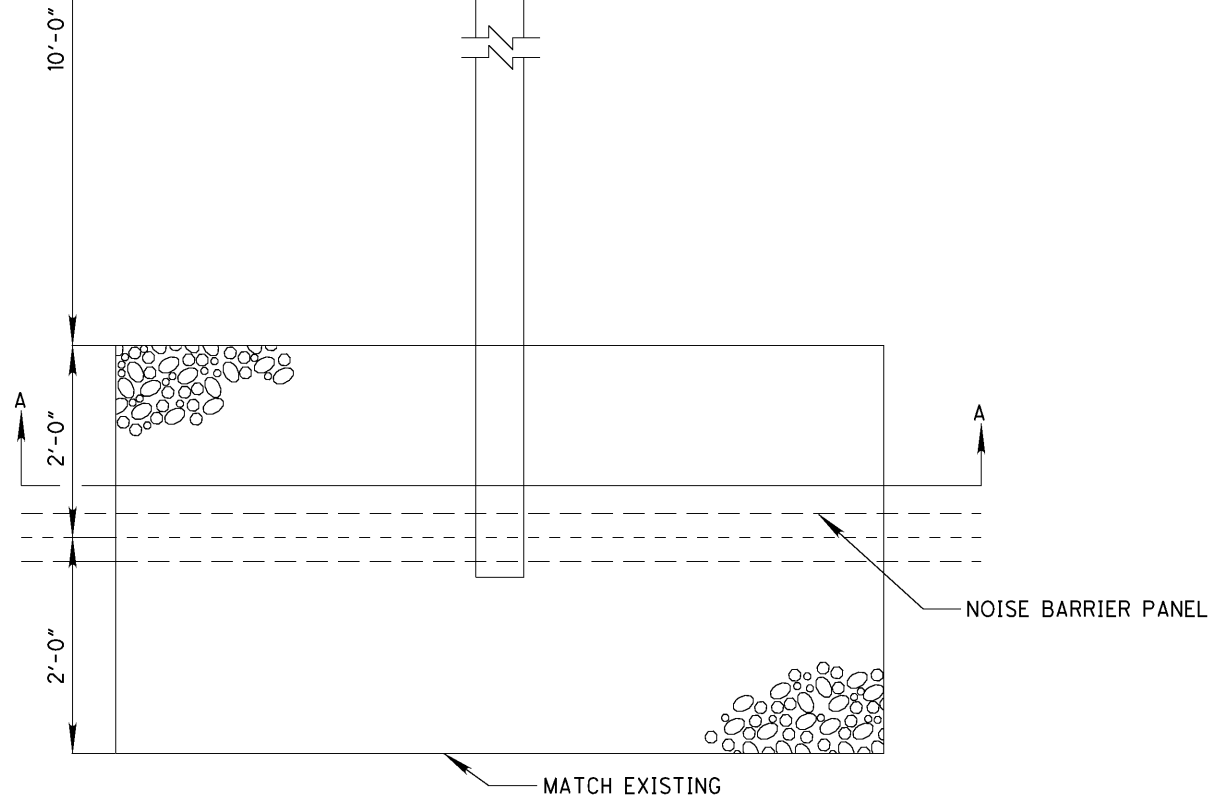

PLAN

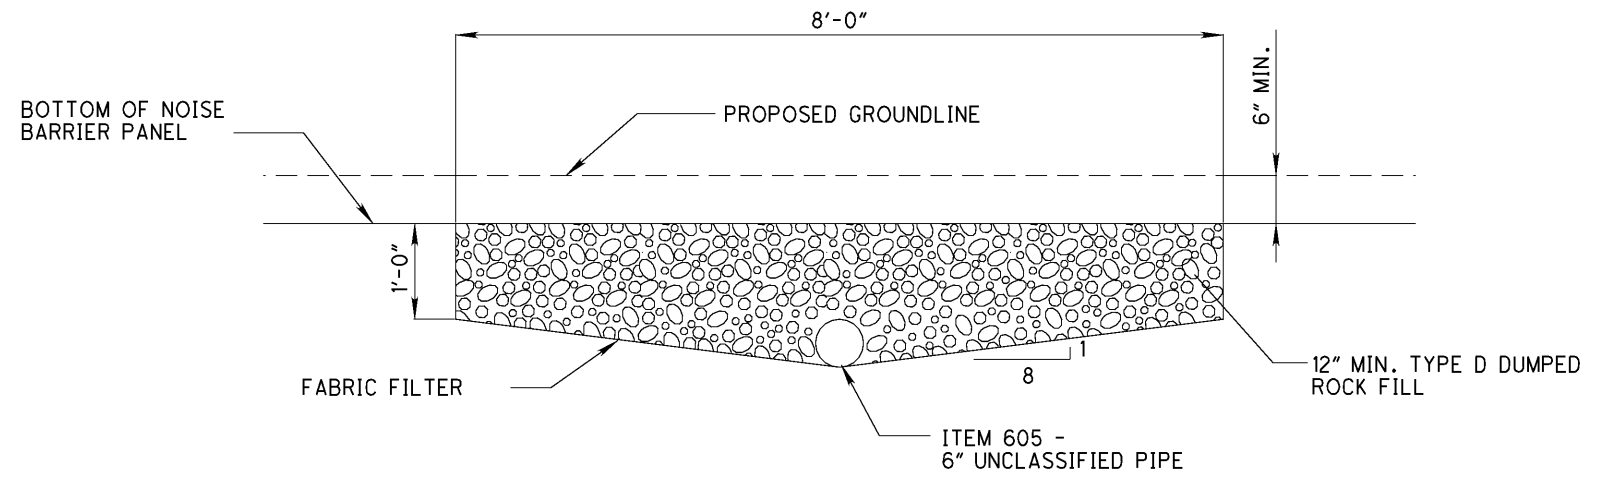

SECTION A-A

NOTES:

1. DETAIL APPLIES TO NOISE BARRIER INSTALLED AND EMBEDDED IN SOIL. DETAIL NOT APPLICABLE TO BARRIER DIRECTLY ADJACENT TO CONCRETE CRASH BARRIER
2. SEE NOISE BARRIER NOTES FOR FURTHER DRAINAGE INFORMATION.
3. DRAINAGE DETAIL SHALL BE PROVIDED AT LOW POINTS ALONG NOISE WALL OR AT 48'-0" MAXIMUM INTERVALS.
4. PAYMENT FOR ALL MATERIALS, EQUIPMENT, AND LABOR NECESSARY TO PROVIDE POSITIVE DRAINAGE FOR NOISE BARRIER VIA THIS DETAIL SHALL BE INCLUDED UNDER ITEM 606 - NOISE BARRIER (ABSORPTIVE).
5. SEE PLAN SHEETS AND NOISE BARRIER PROFILE SHEETS FOR THE LOCATIONS OF GUTTERS OR DITCHES.
6. SEE SCD DM-1.1 FOR ADDITIONAL DETAILS.