





FOR SIGNING  
DETAILS,  
SEE SHEET 1197.

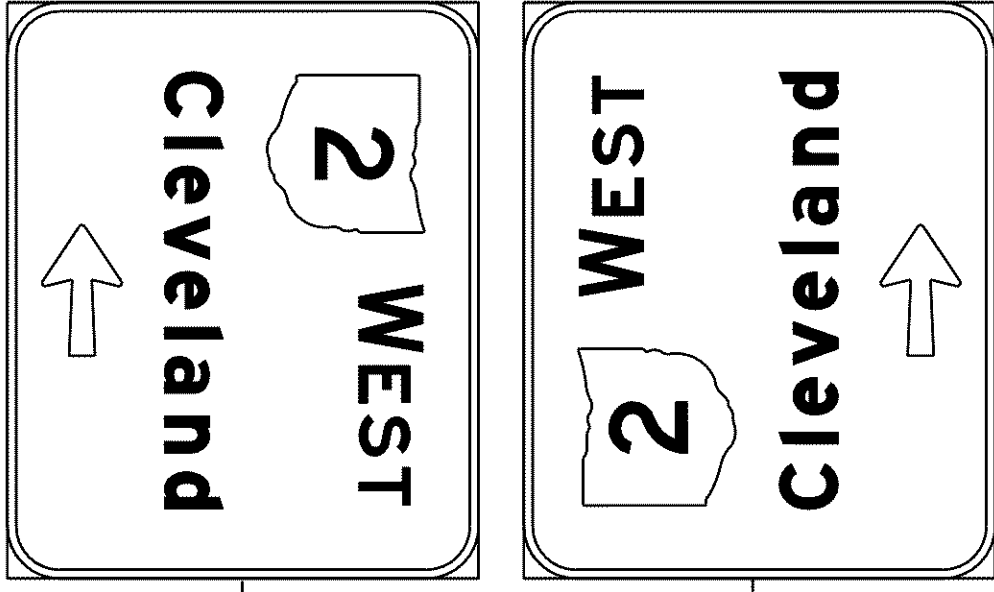

FOR SIGNING  
DETAILS,  
SEE SHEET 1197.

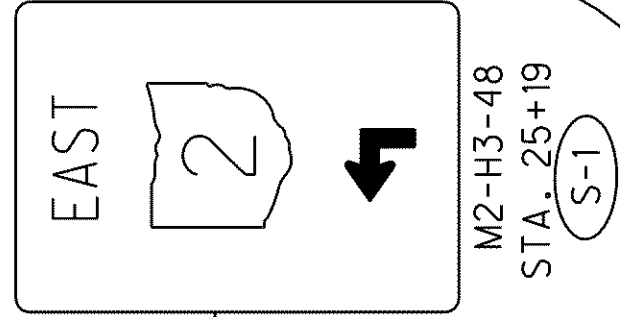


MATCH LINE STA. 22+00

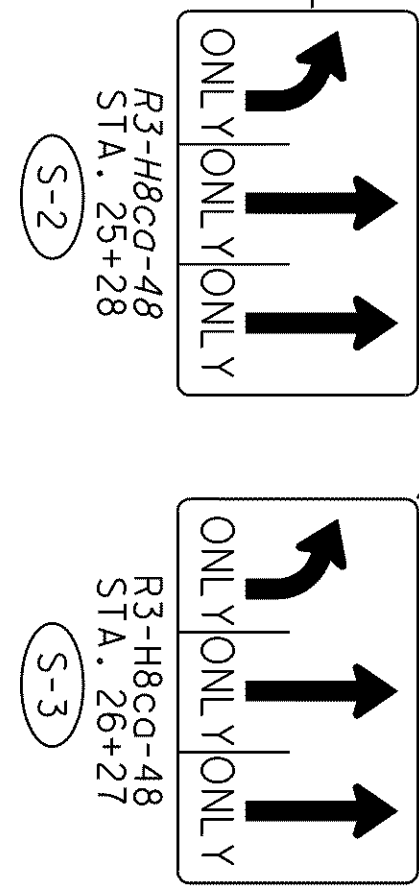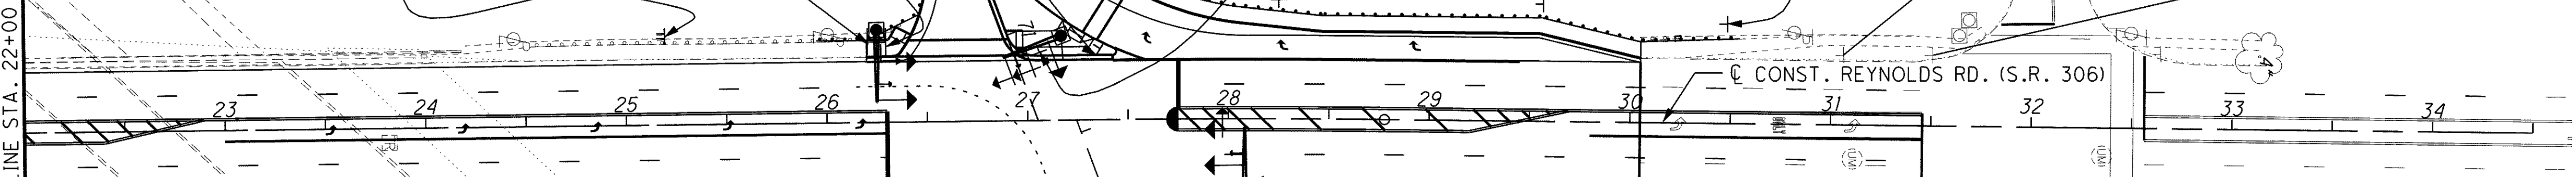

R3-H8cc-48  
STA. 26+27  
S-3

R3-H8cc-48  
STA. 25+28  
S-2

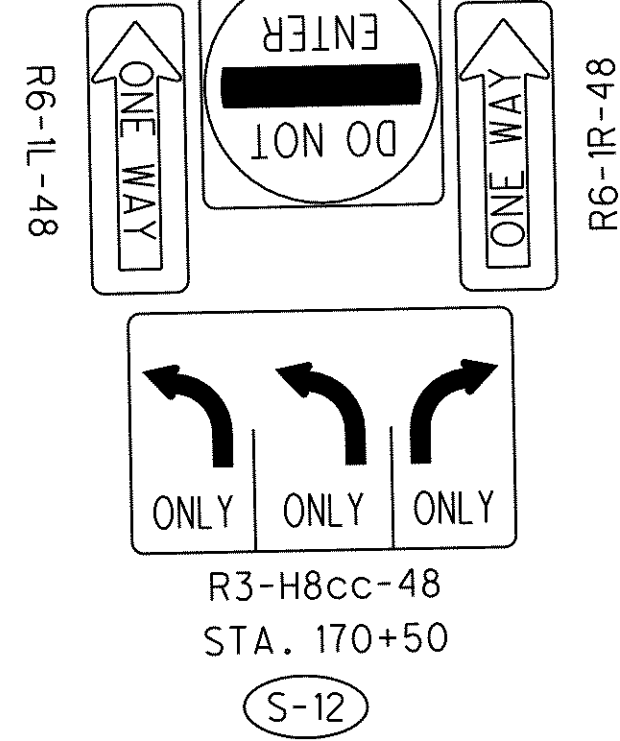


R3-H8cc-48  
STA. 170+50  
S-12

R6-1L-48

R6-1R-48


R5-1-36

WB S.R. 2  
EB S.R. 2

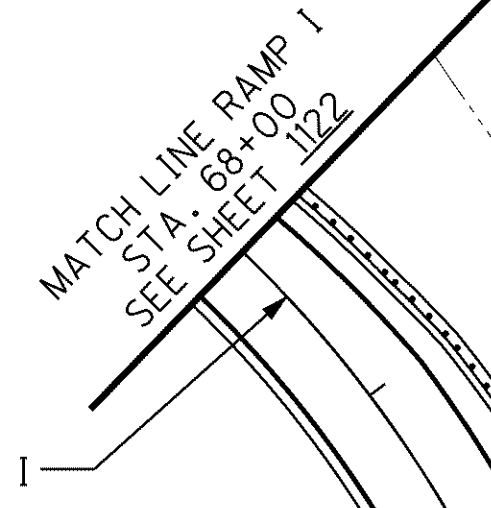

R1-5GR-36  
STA. 27+35  
S-4

MATCH LINE RAMP 1  
STA. 68+00  
SEE SHEET 1122

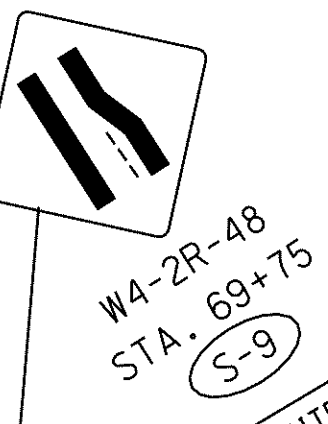


W4-2R-48  
STA. 69+75  
S-9

PROHIBITED  
PEDESTRIANS  
BICYCLES  
MOTORCYCLES  
(LESS THAN 6 INCHES WPI)  
R5-H10e-30  
STA. 70+25  
S-10




W4-3R-48  
STA. 70+65  
S-11

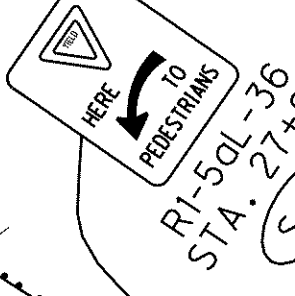

R1-5QL-36  
STA. 27+65  
S-5

REYNOLDS RD  
FOR SIGNING  
DETAILS  
SEE SHEET 1197.

CONTINUOUS  
RIGHT  
TURN  
WITH  
CAUTION  
R10-H5D-24  
STA. 28+25  
S-6

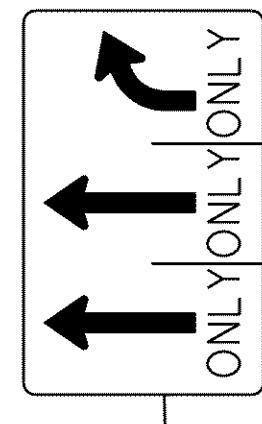

R3-H8cb-48  
STA. 29+55  
S-7

SPEED  
LIMIT  
25  
R2-1-24  
STA. 30+50  
S-8

SPEED  
LIMIT  
25  
R2-1-24  
STA. 33+00  
S-15

EXISTING SIGN  
AND SUPPORT  
TO REMAIN  
STA. 31+06  
R3-2


NO  
PARKING  
ANY  
TIME  
R7-1

EXISTING SIGN  
AND SUPPORT  
TO REMAIN  
STA. 31+50


CONST. RAMP O

MATCH LINE RAMP O  
STA. 173+00  
SEE SHEET 1122


PROP. NOISE WALL

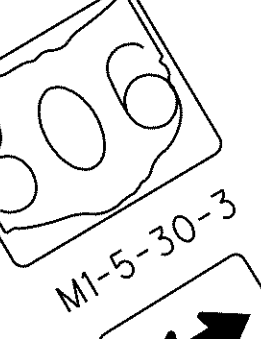


M3-3  
M1-5-30  
EXISTING SIGN  
AND SUPPORT  
TO REMAIN  
STA. 30+00

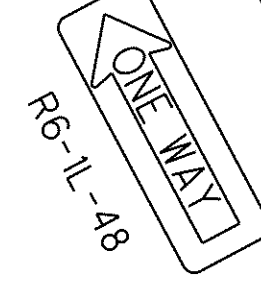


R6-1L-48

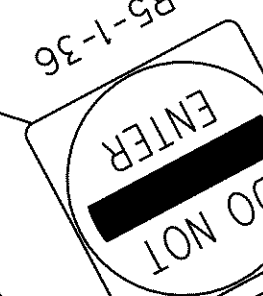

R5-1-36

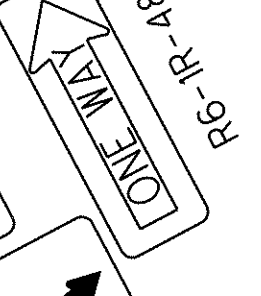

R6-1R-48

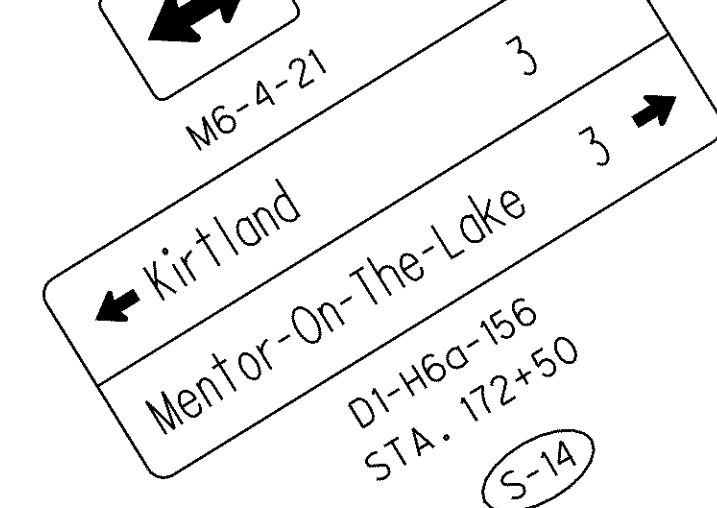


M1-5-30-3

M6-4-21

3  
Mentor-On-The-Lake  
3  
D1-H6a-156  
STA. 172+50  
S-14

R3-H8cc-48  
SPECIAL  
PARKING  
EXISTING SIGN  
TO BE STORED  
AND REERECTED  
ON NEW SUPPORTS  
STA. 171+10  
S-13

FOR PAVEMENT MARKING AND SIGNING LEGEND, SEE SHEET 1094.

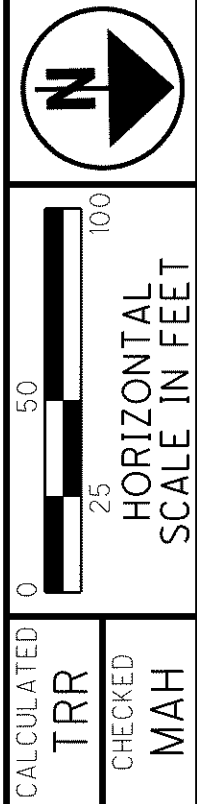

SIGNING PLAN  
REYNOLDS RD. (S.R. 306) - STA. 22+00 TO END

LAK-2-3.32