



NOTE:
MINIMUM VERTICAL SIGN CLEARANCE
IS 17 FEET FOR OVERHEAD SIGN SUPPORTS
AND 7 FEET FROM THE OUTSIDE EDGE OF
PAVEMENT FOR CUT SECTIONS AND
5.0 FROM THE GROUND FOR FILL SECTIONS
FOR GROUND MOUNTED SIGNS.
ACTUAL VERTICAL SIGN CLEARANCE IS
SHOWN IN THE ELEVATION VIEW.

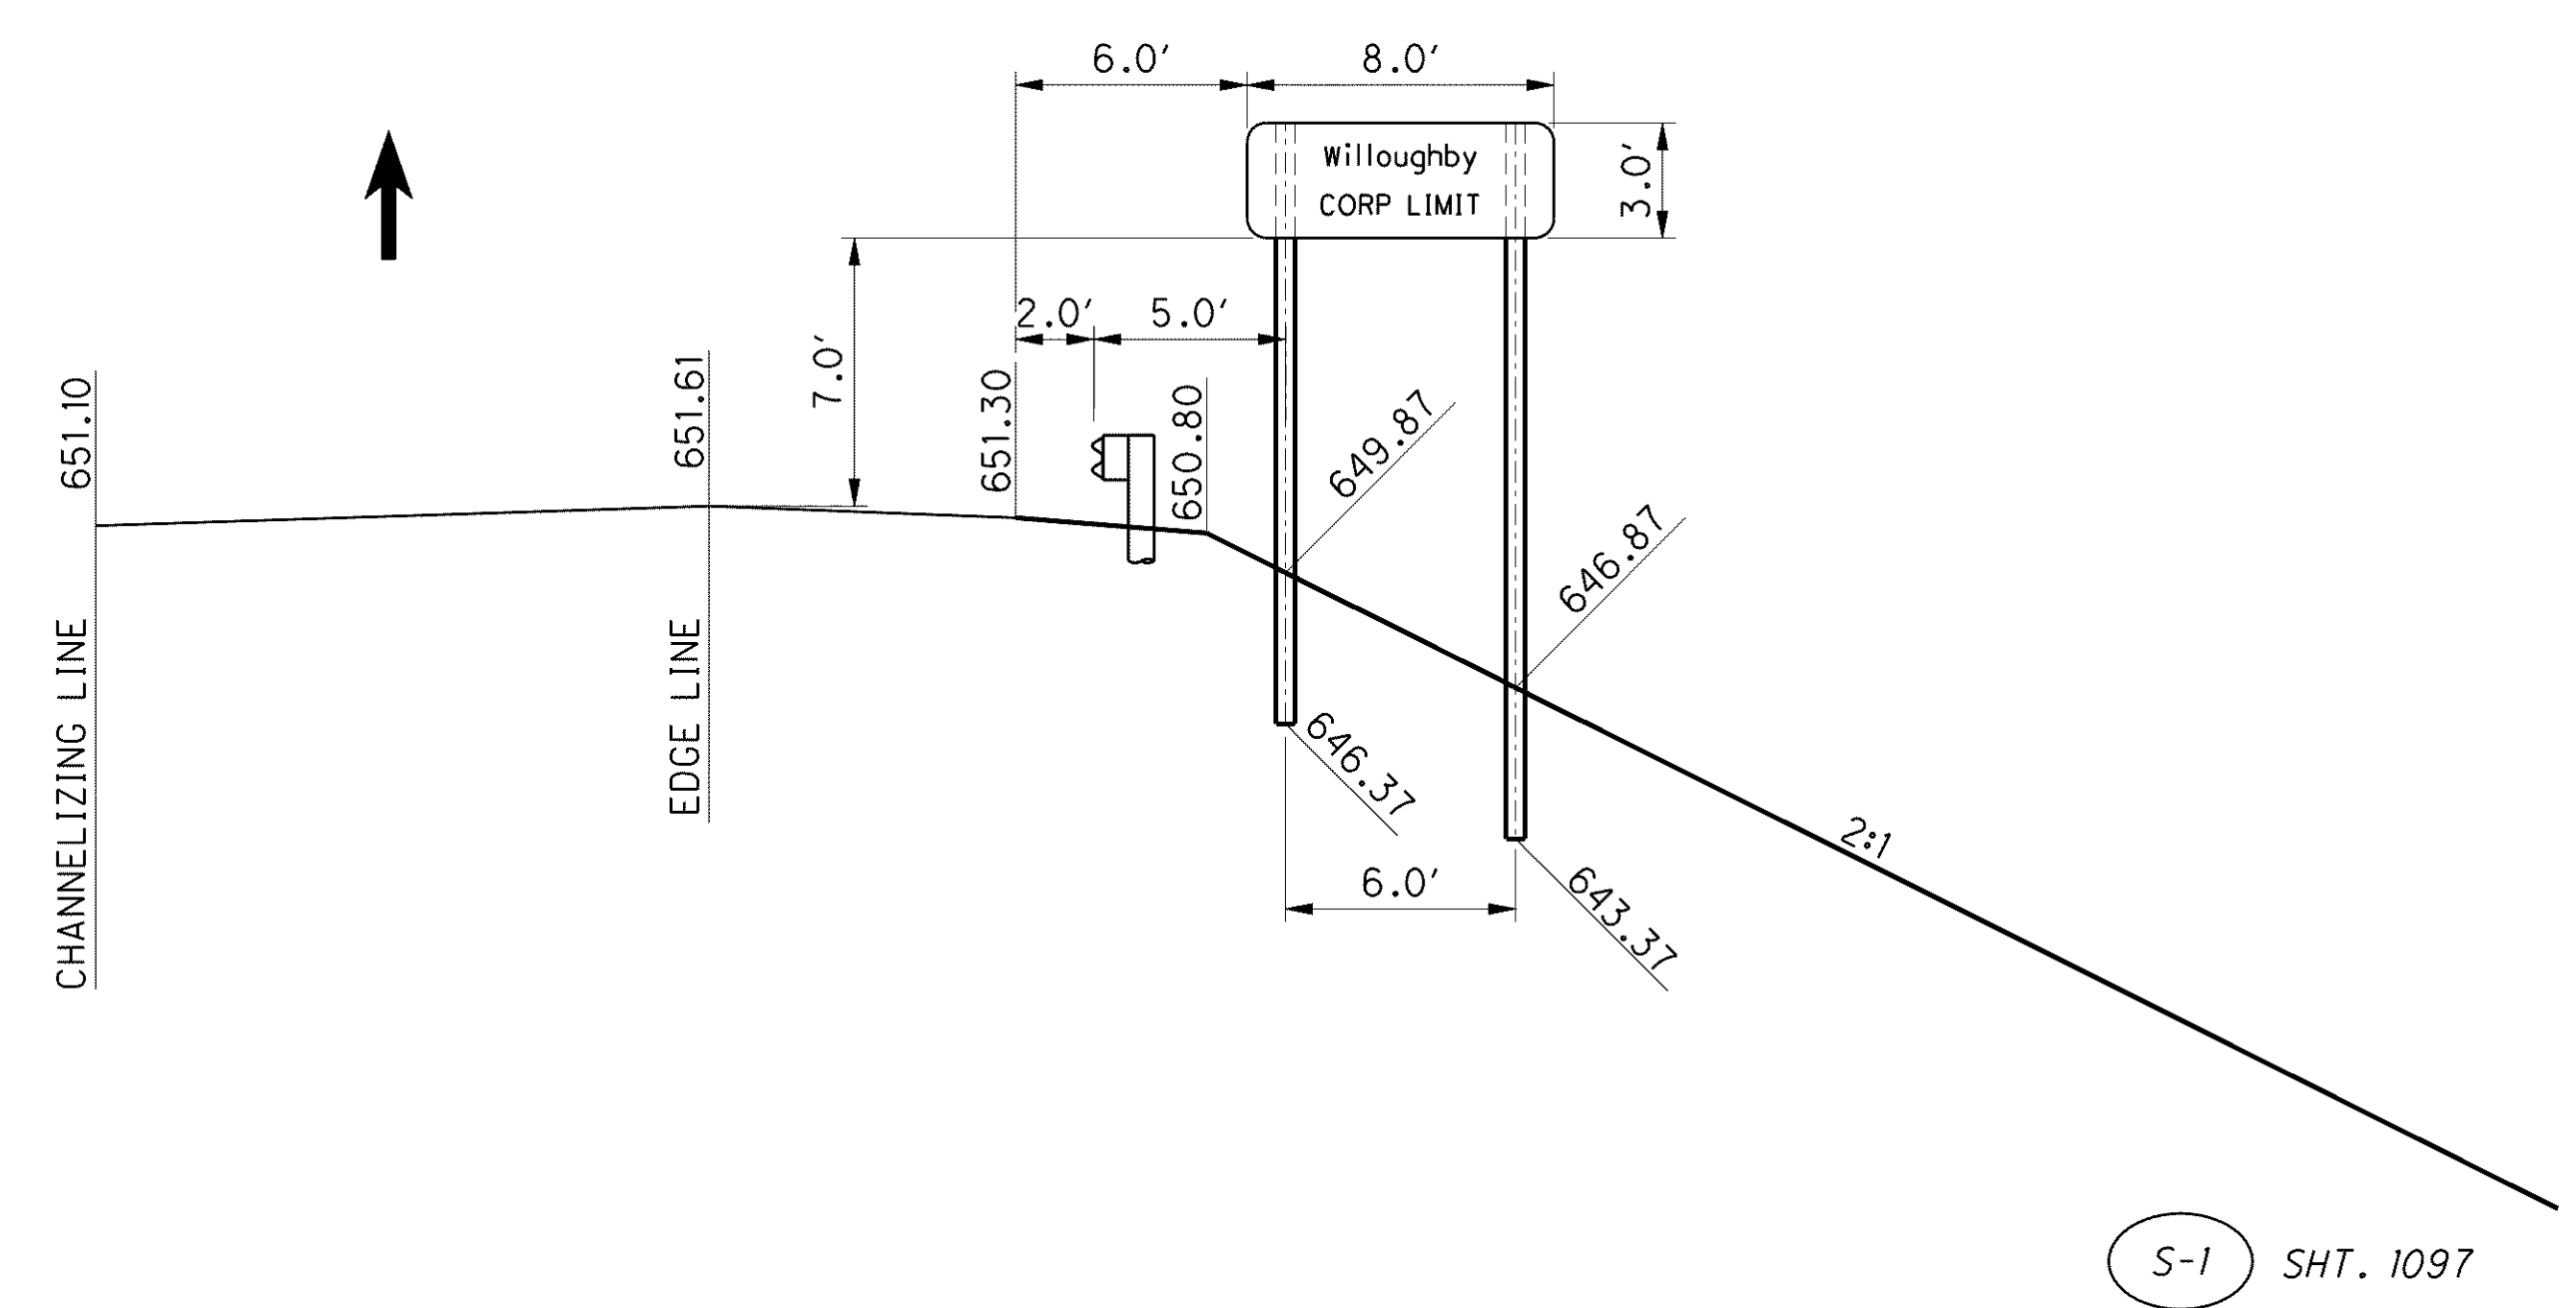


(S-1) SHT. 1097

STA. 308+35, 103.7' RT
EASTBOUND S.R. 2
2 - #6 POST SUPPORTS
15.7' & 18.7'

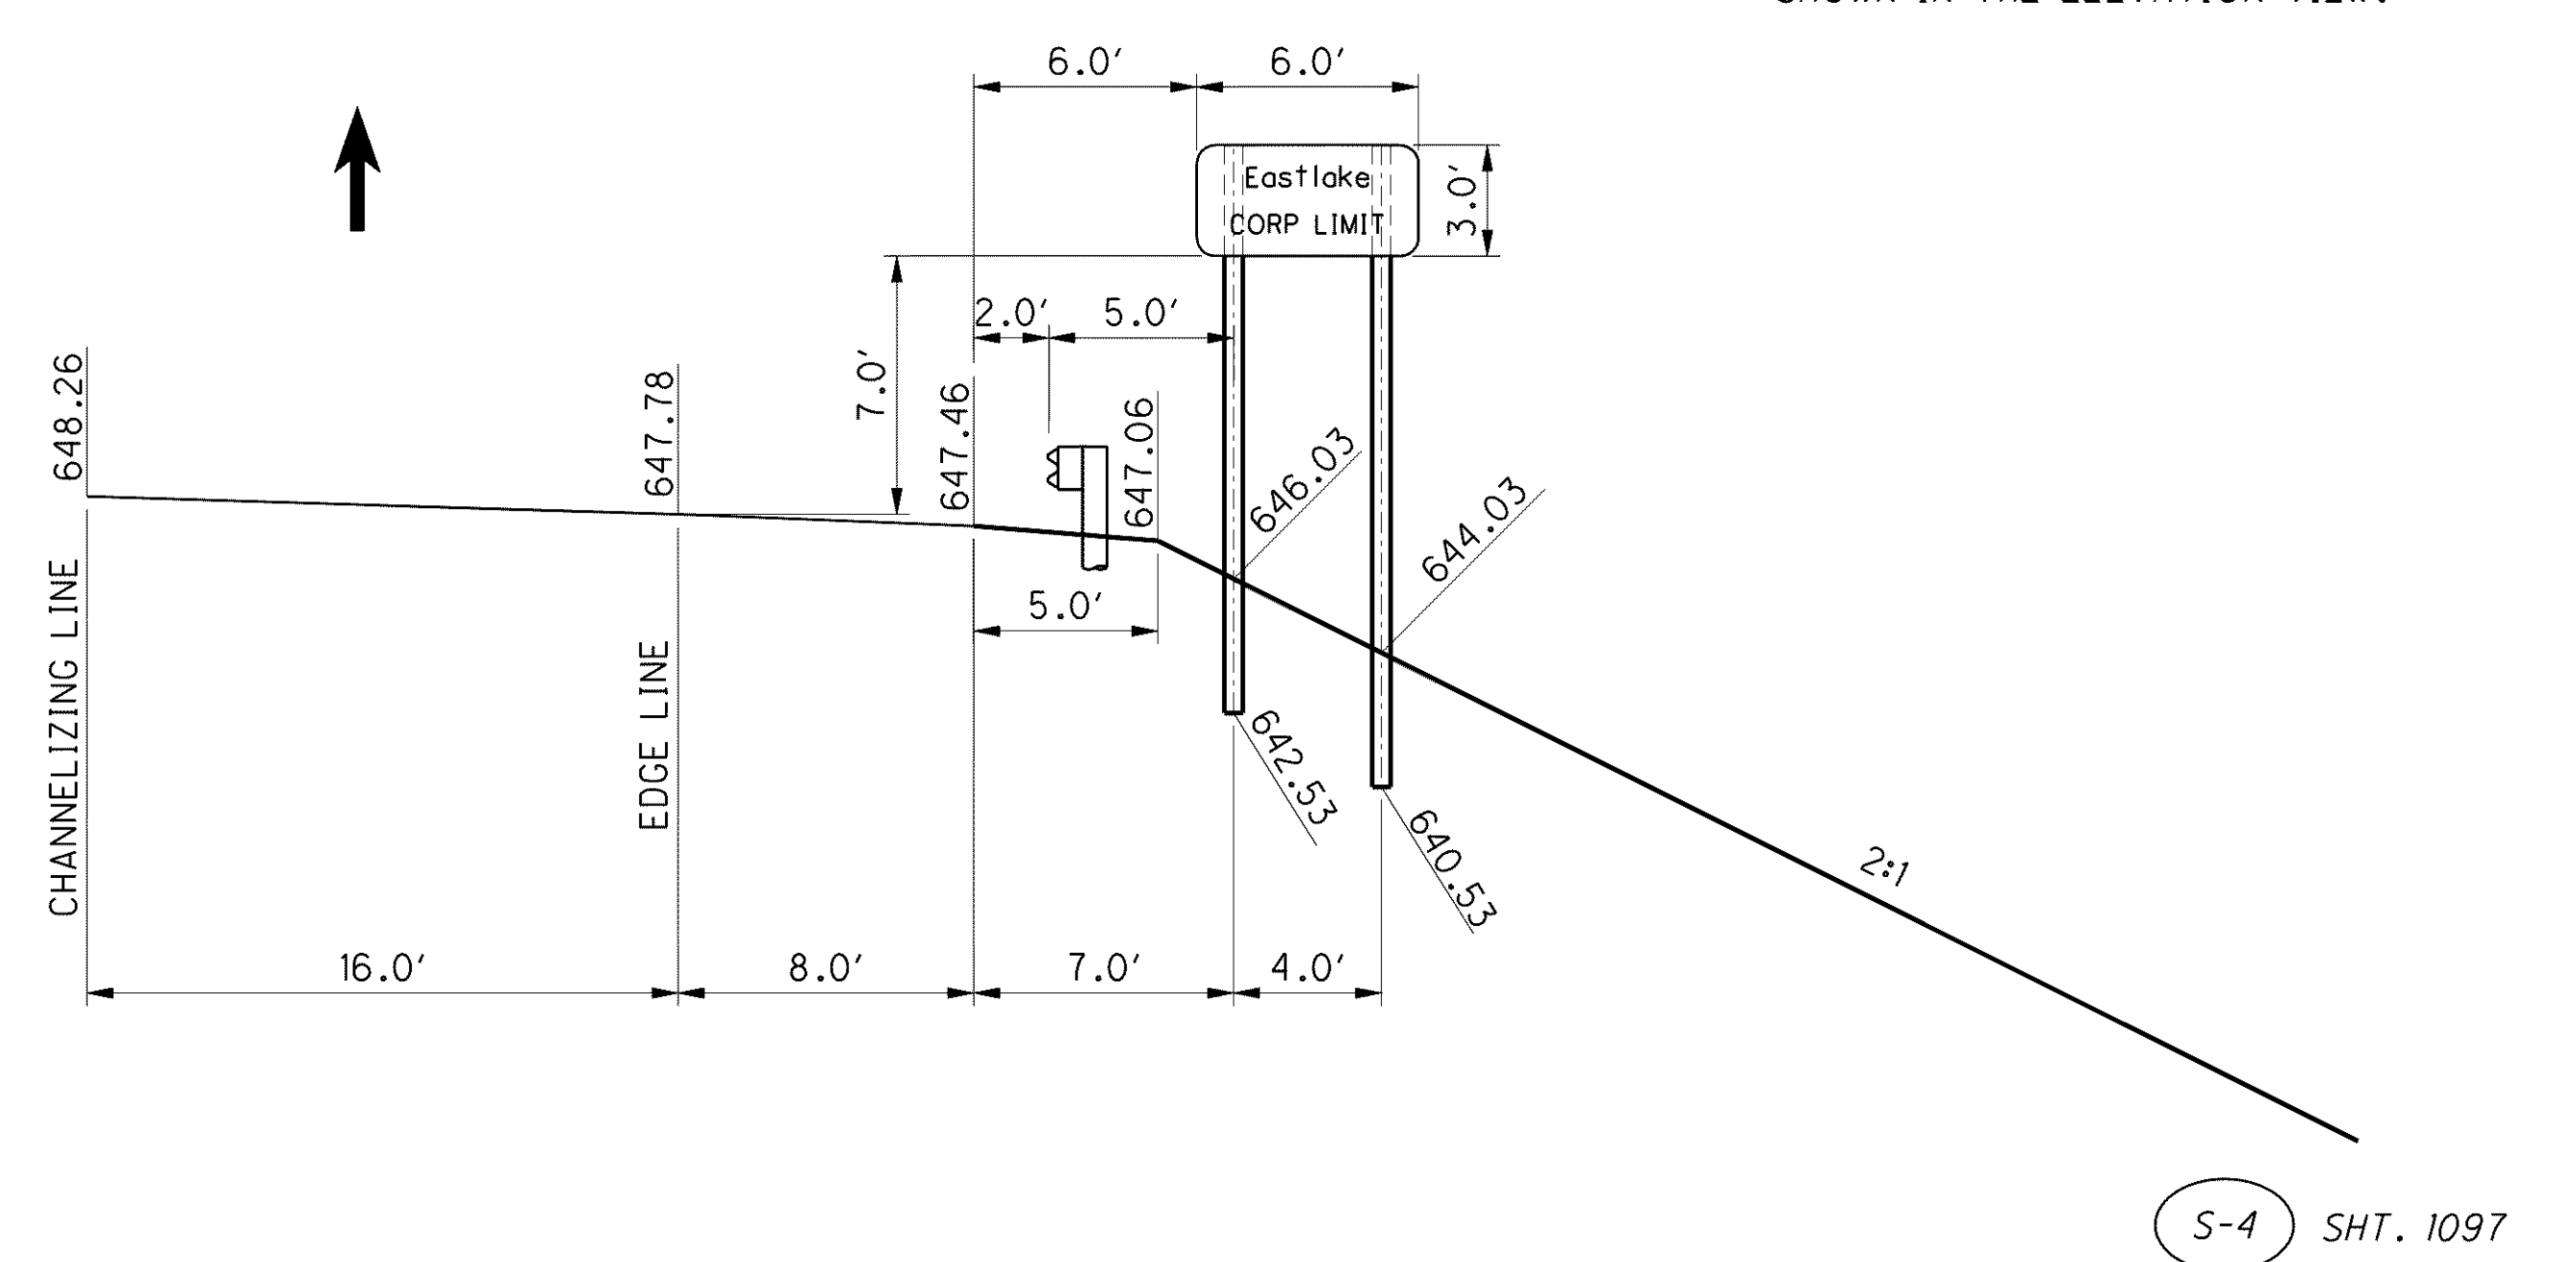


(S-4) SHT. 1097

STA. 309+00, 100.6' LT
WESTBOUND S.R. 2
2 - #4 POST SUPPORTS
15.4' & 17.4'

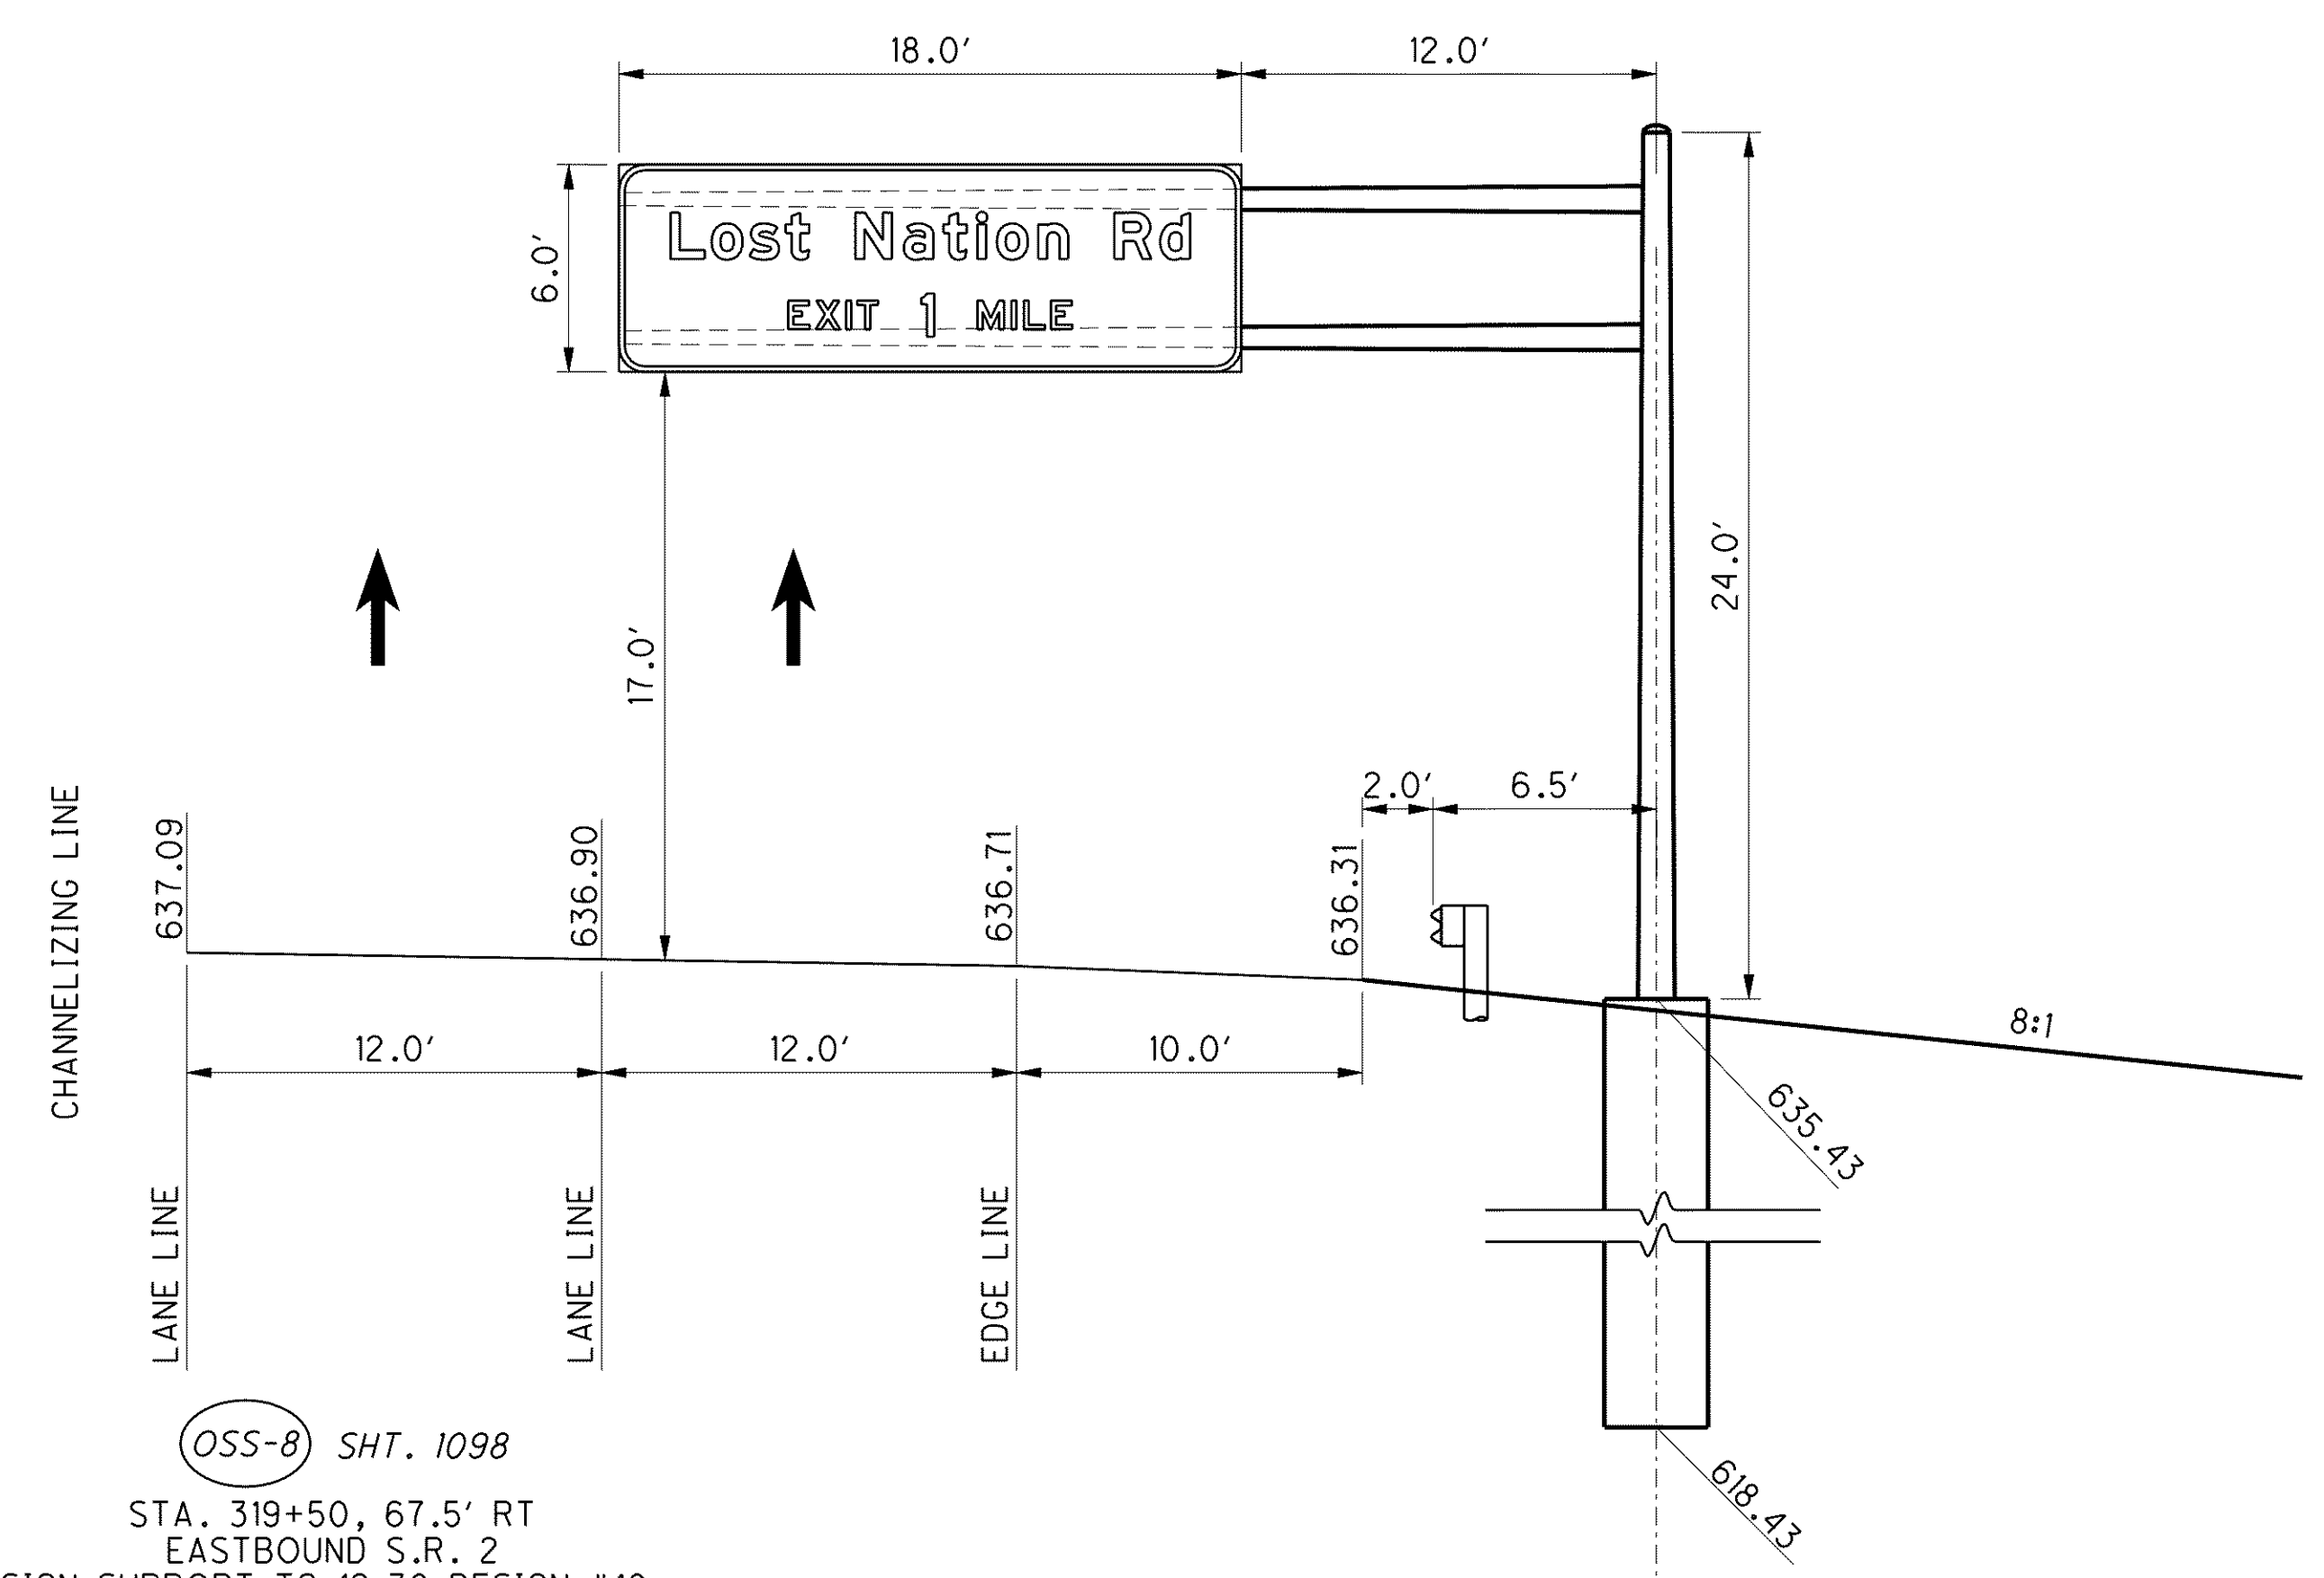

(OSS-8) SHT. 1098

STA. 319+50, 67.5' RT
EASTBOUND S.R. 2
SIGN SUPPORT TC-12.30 DESIGN #10,
24' POLE, 30' ARM

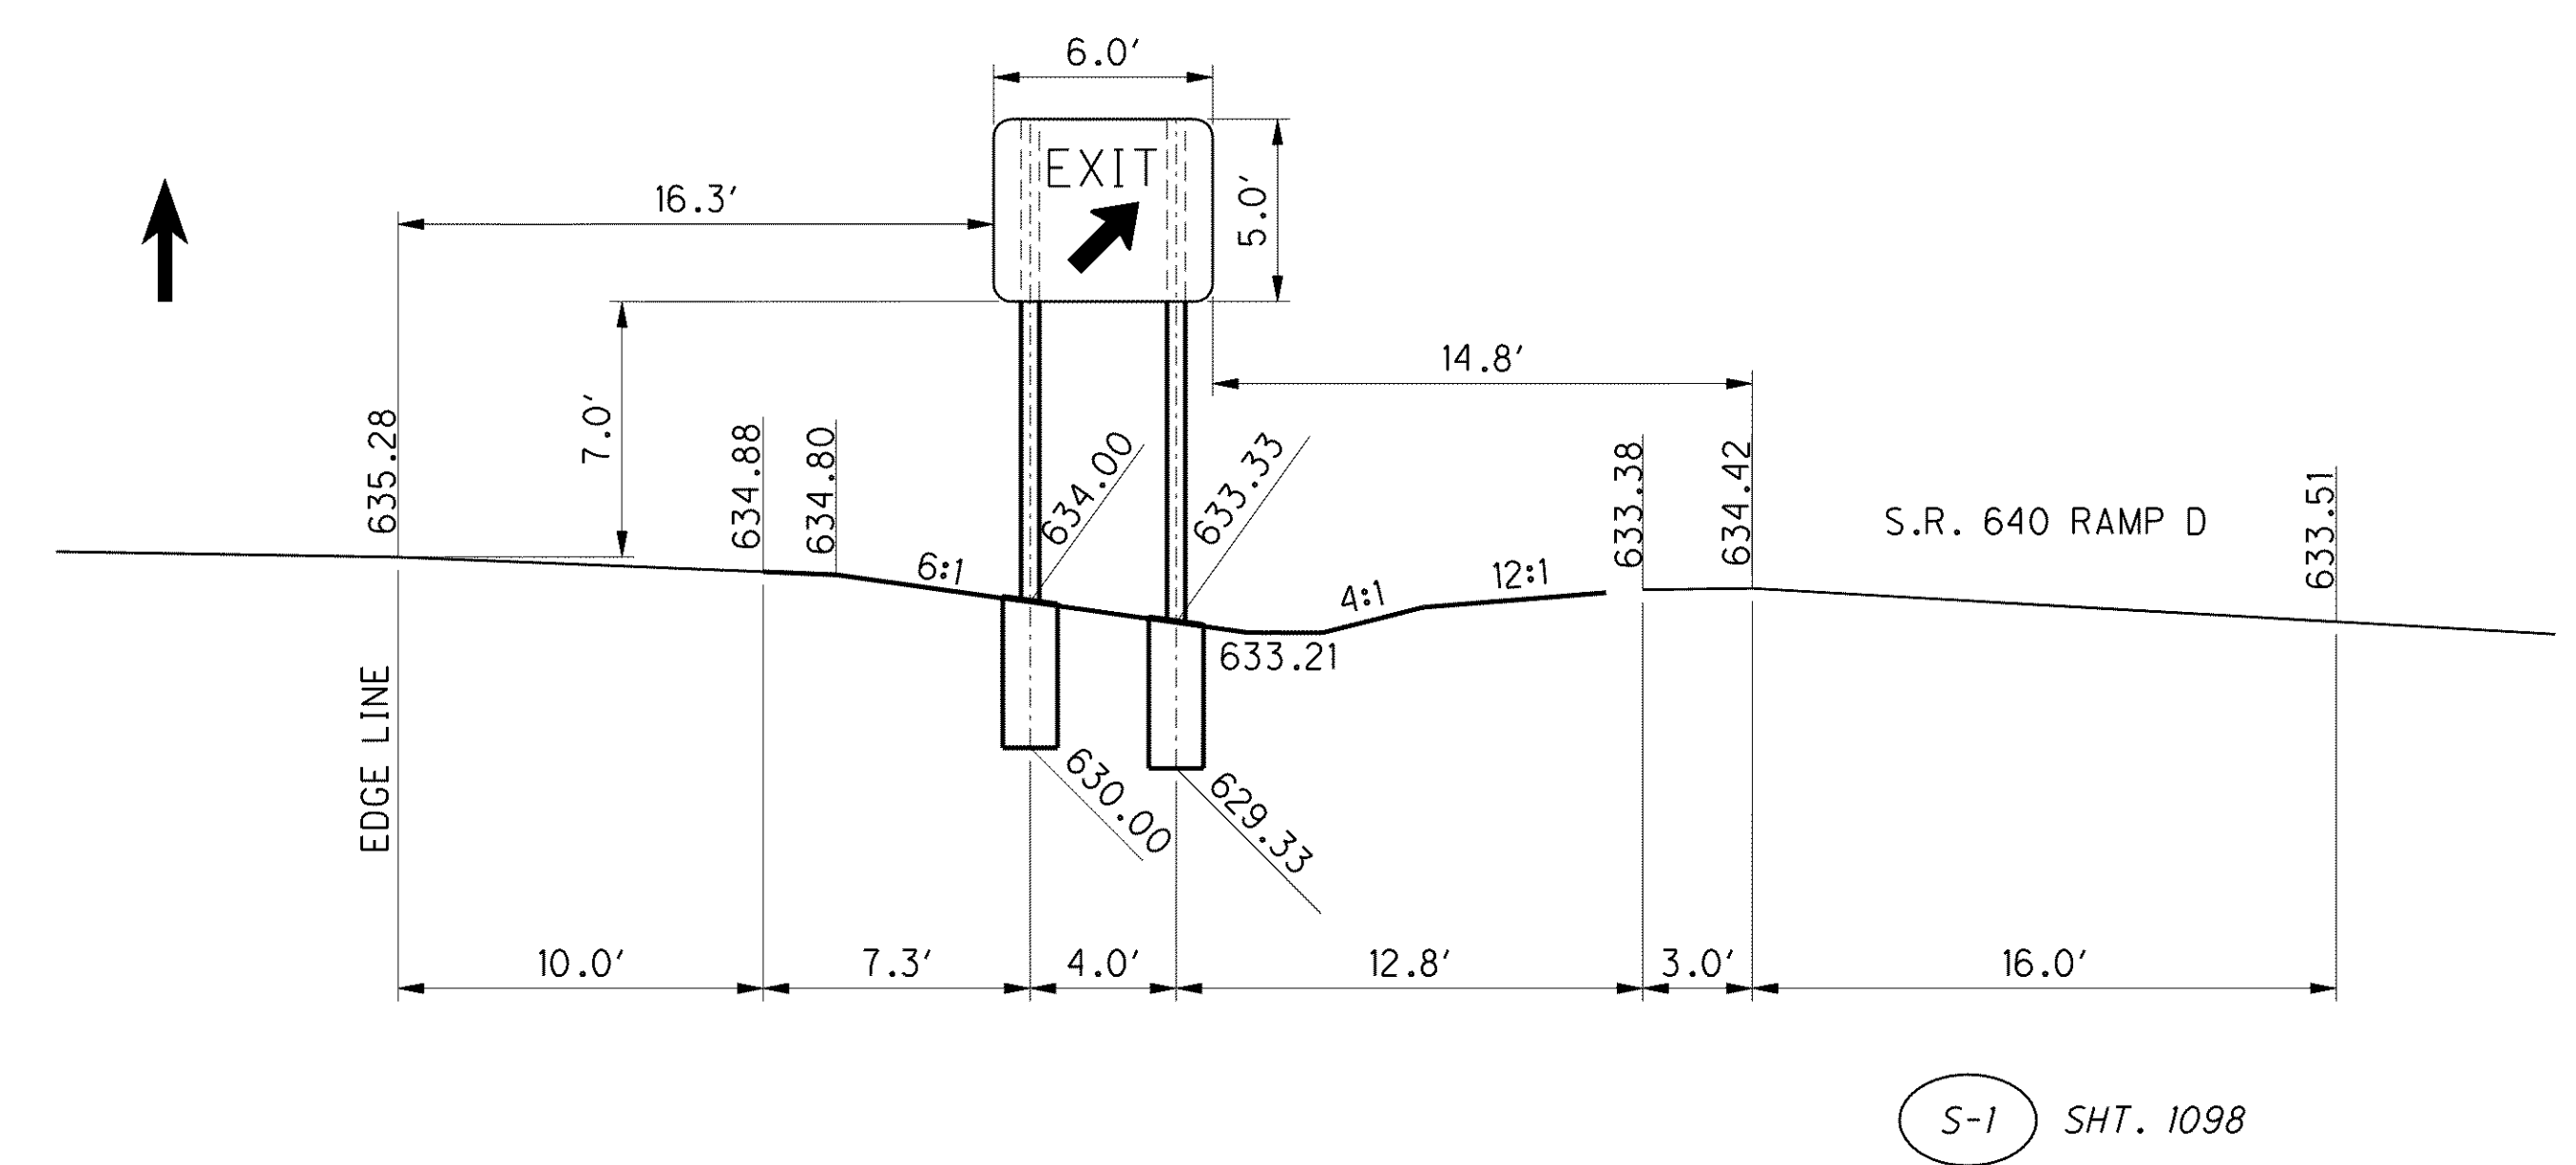

(S-1) SHT. 1098

STA. 320+20, 69.5' LT
WESTBOUND S.R. 2
2 - S4 X 7.7 BEAM SUPPORTS
WITH BREAKAWAY CONNECTIONS
17.5' & 17.0'
FOUNDATION 2 - 1.5' DIA. X 4.0' DEEP

g:\project\lak\13486\traffic\sheets\13486TE003.dgn 6/23/2008 10:54:58 AM jmadaria