
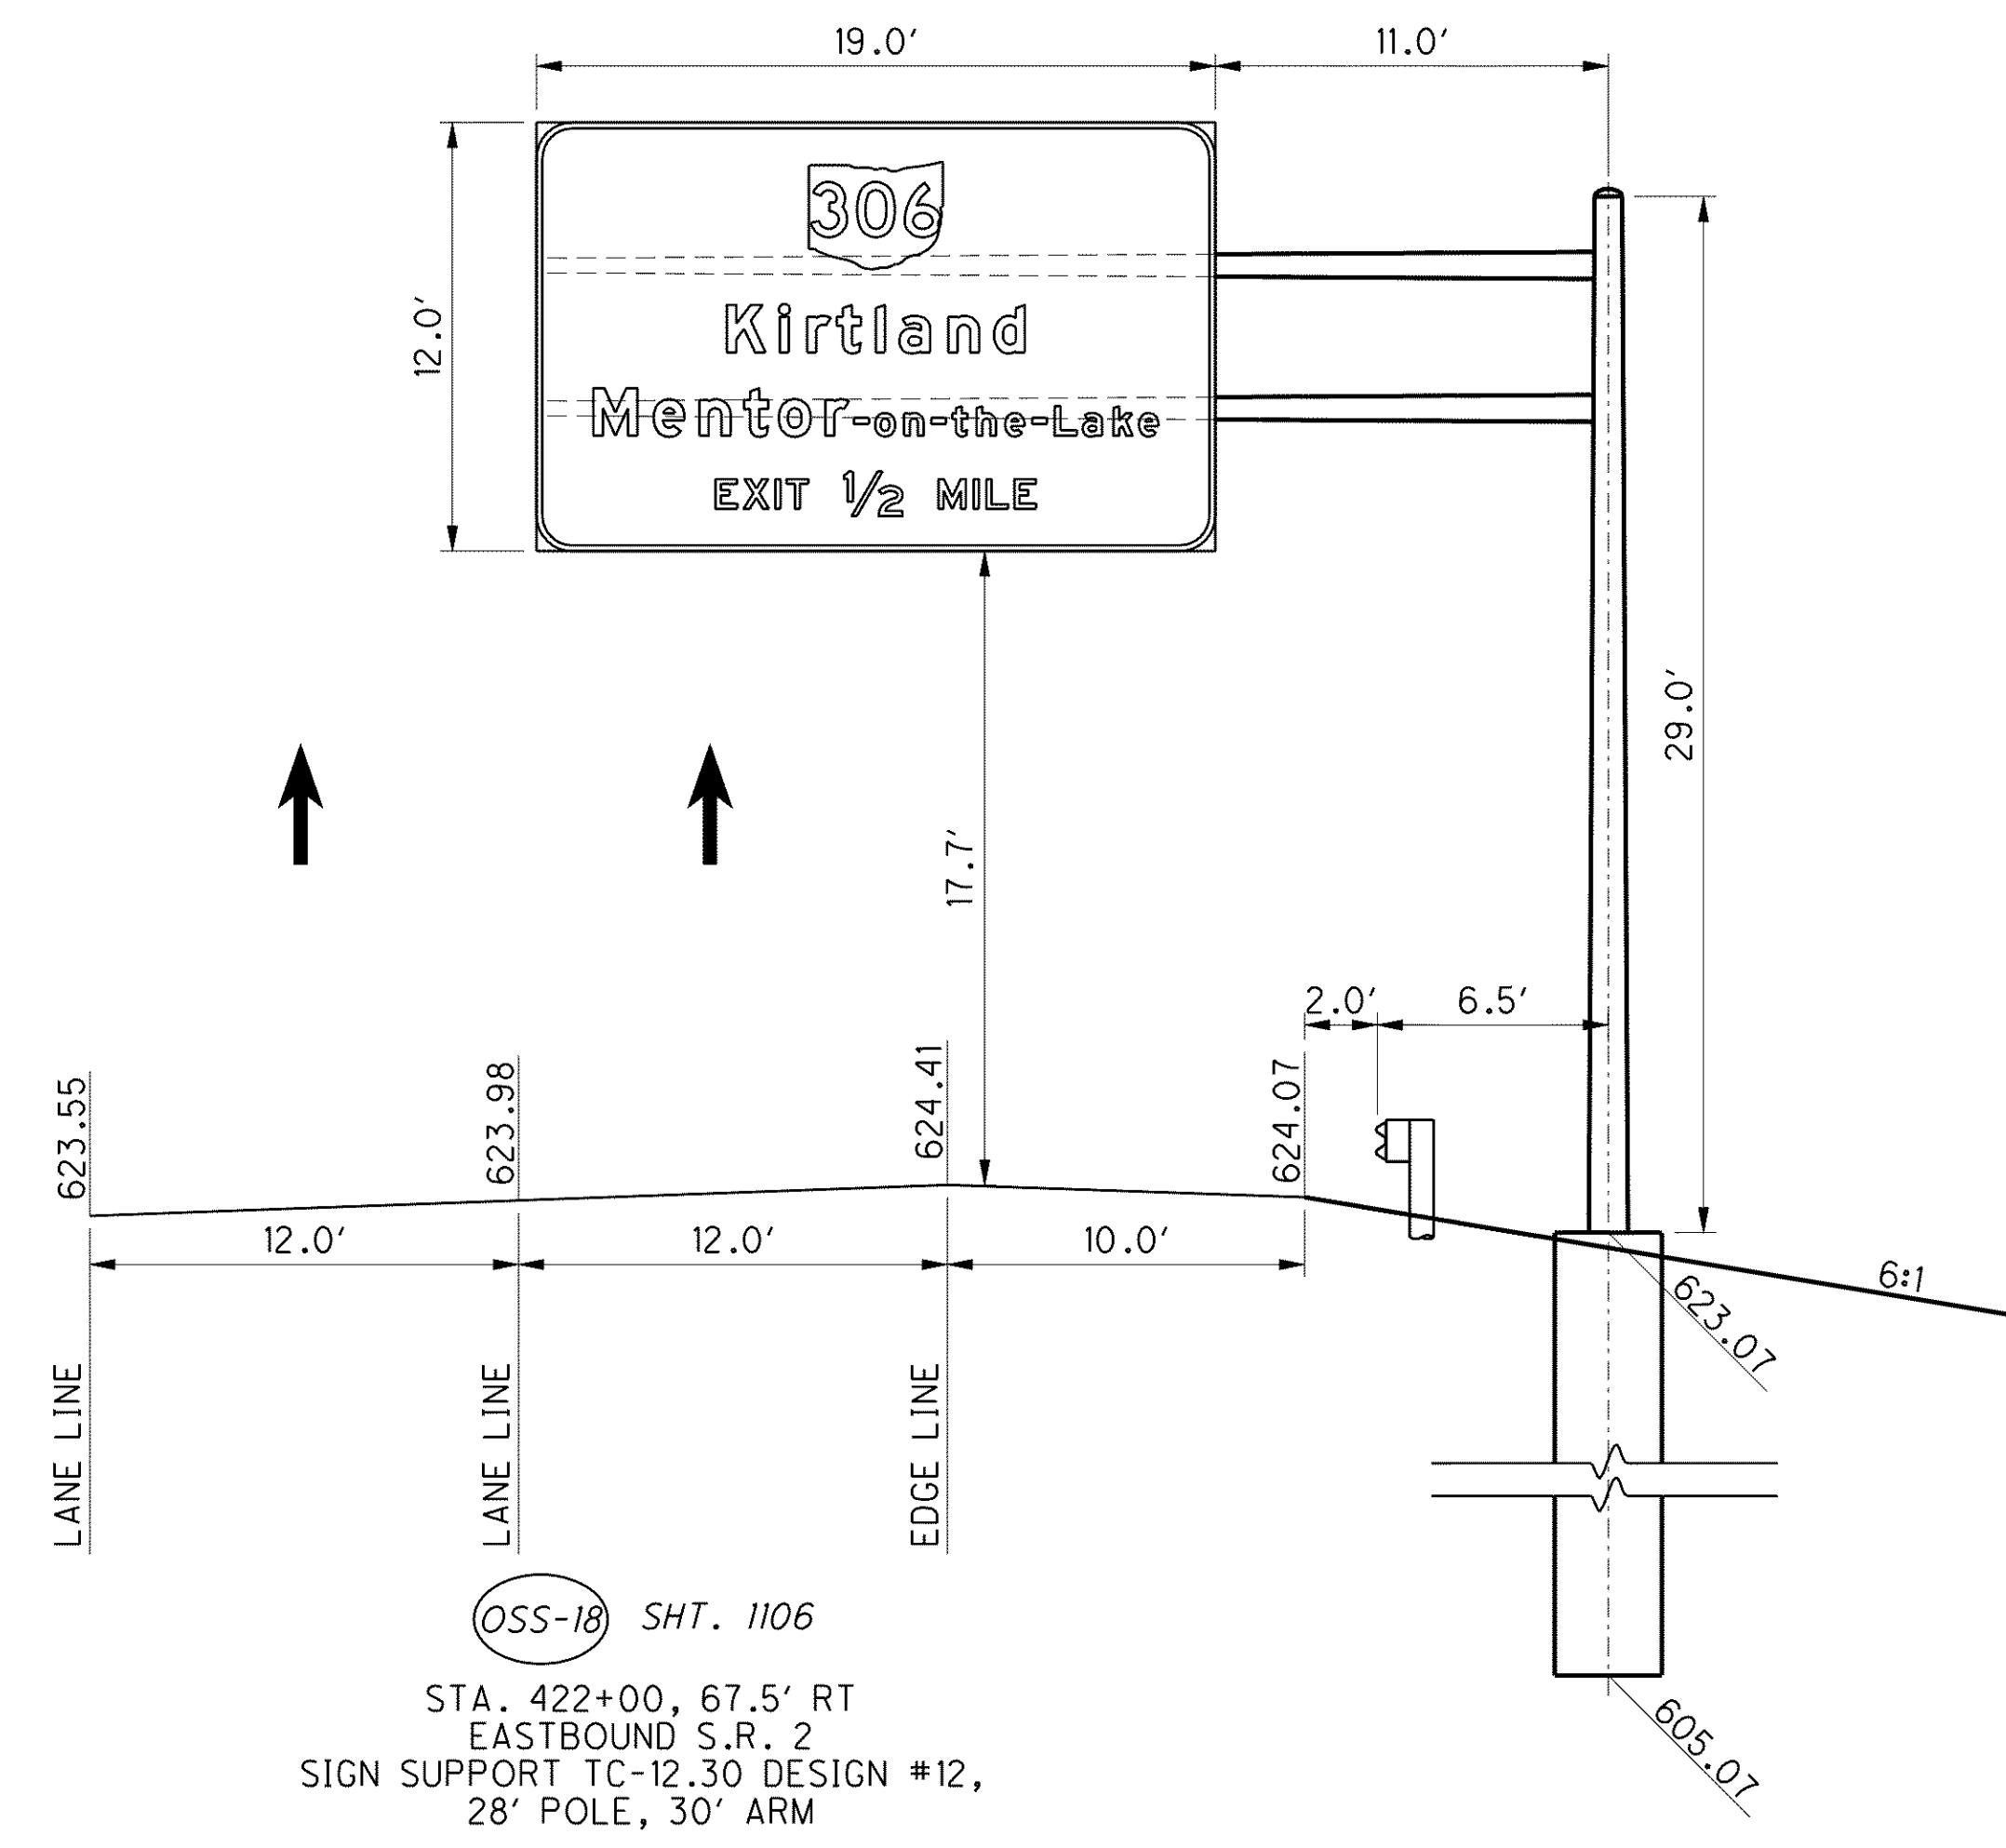
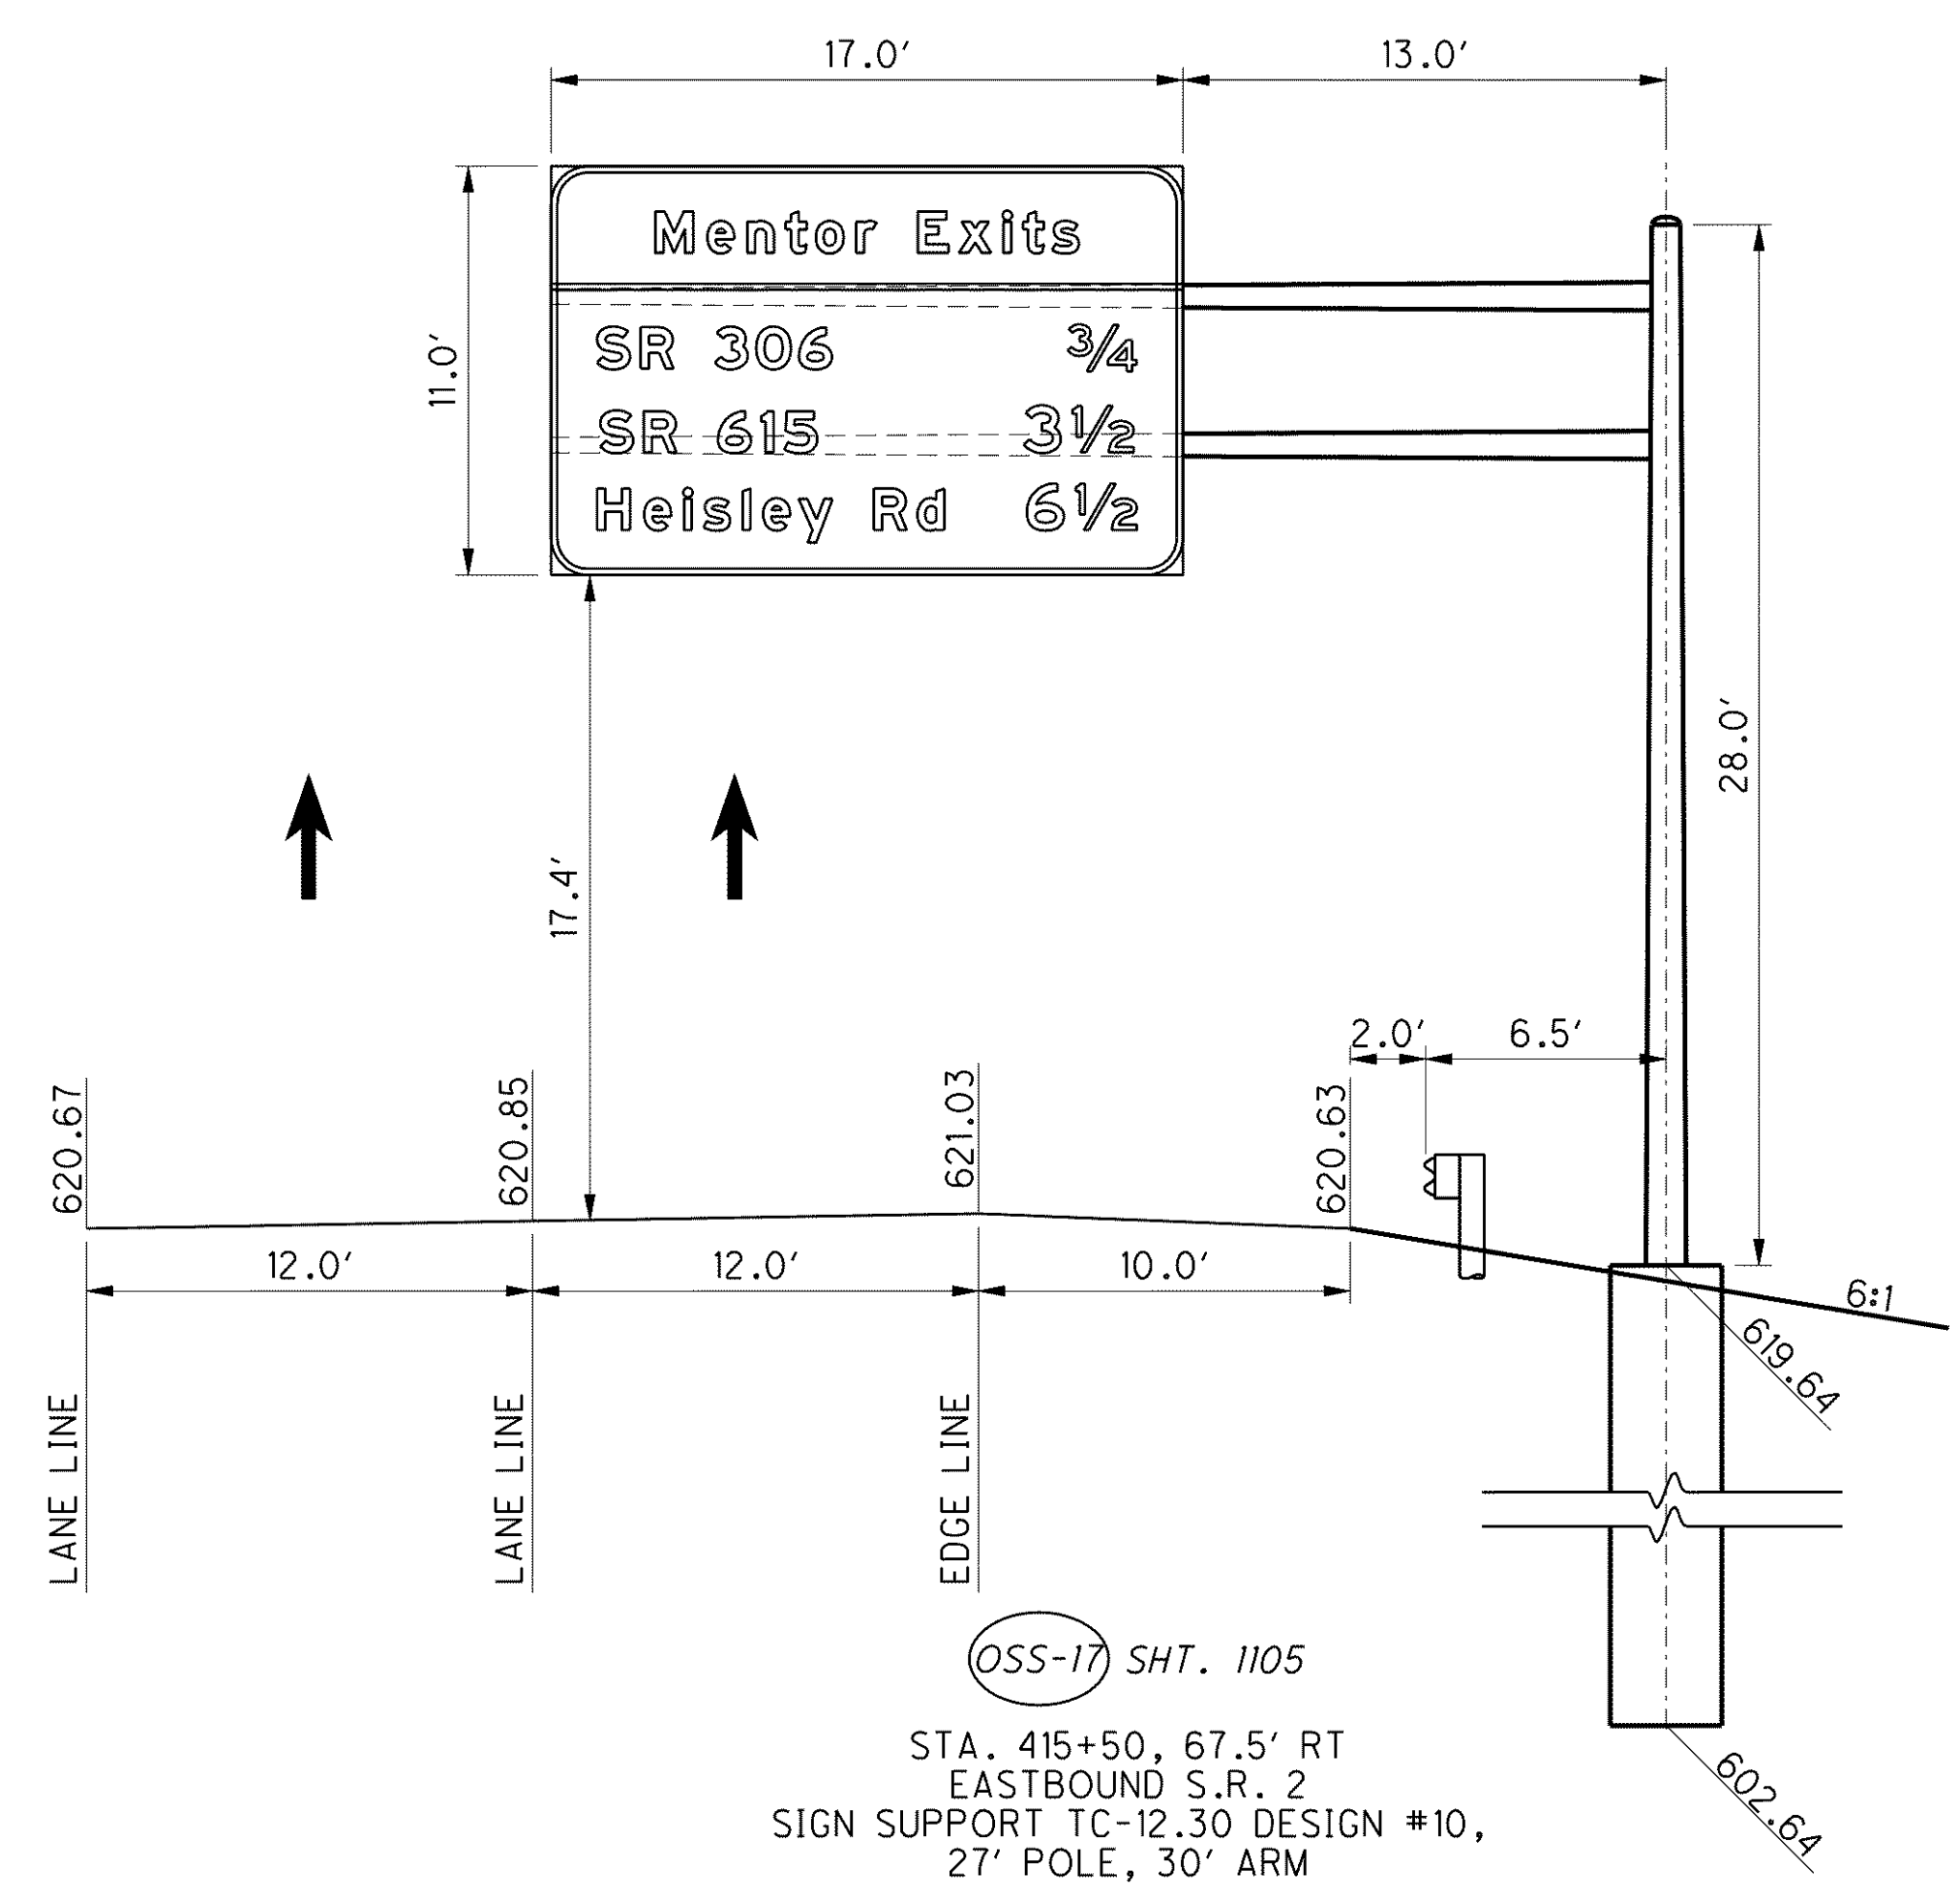


NOTE:
MINIMUM VERTICAL SIGN CLEARANCE
IS 17 FEET FOR OVERHEAD SIGN SUPPORTS
AND 7 FEET FROM THE OUTSIDE EDGE OF
PAVEMENT FOR CUT SECTIONS AND
5.0 FROM THE GROUND FOR FILL SECTIONS
FOR GROUND MOUNTED SIGNS.
ACTUAL VERTICAL SIGN CLEARANCE IS
SHOWN IN THE ELEVATION VIEW.

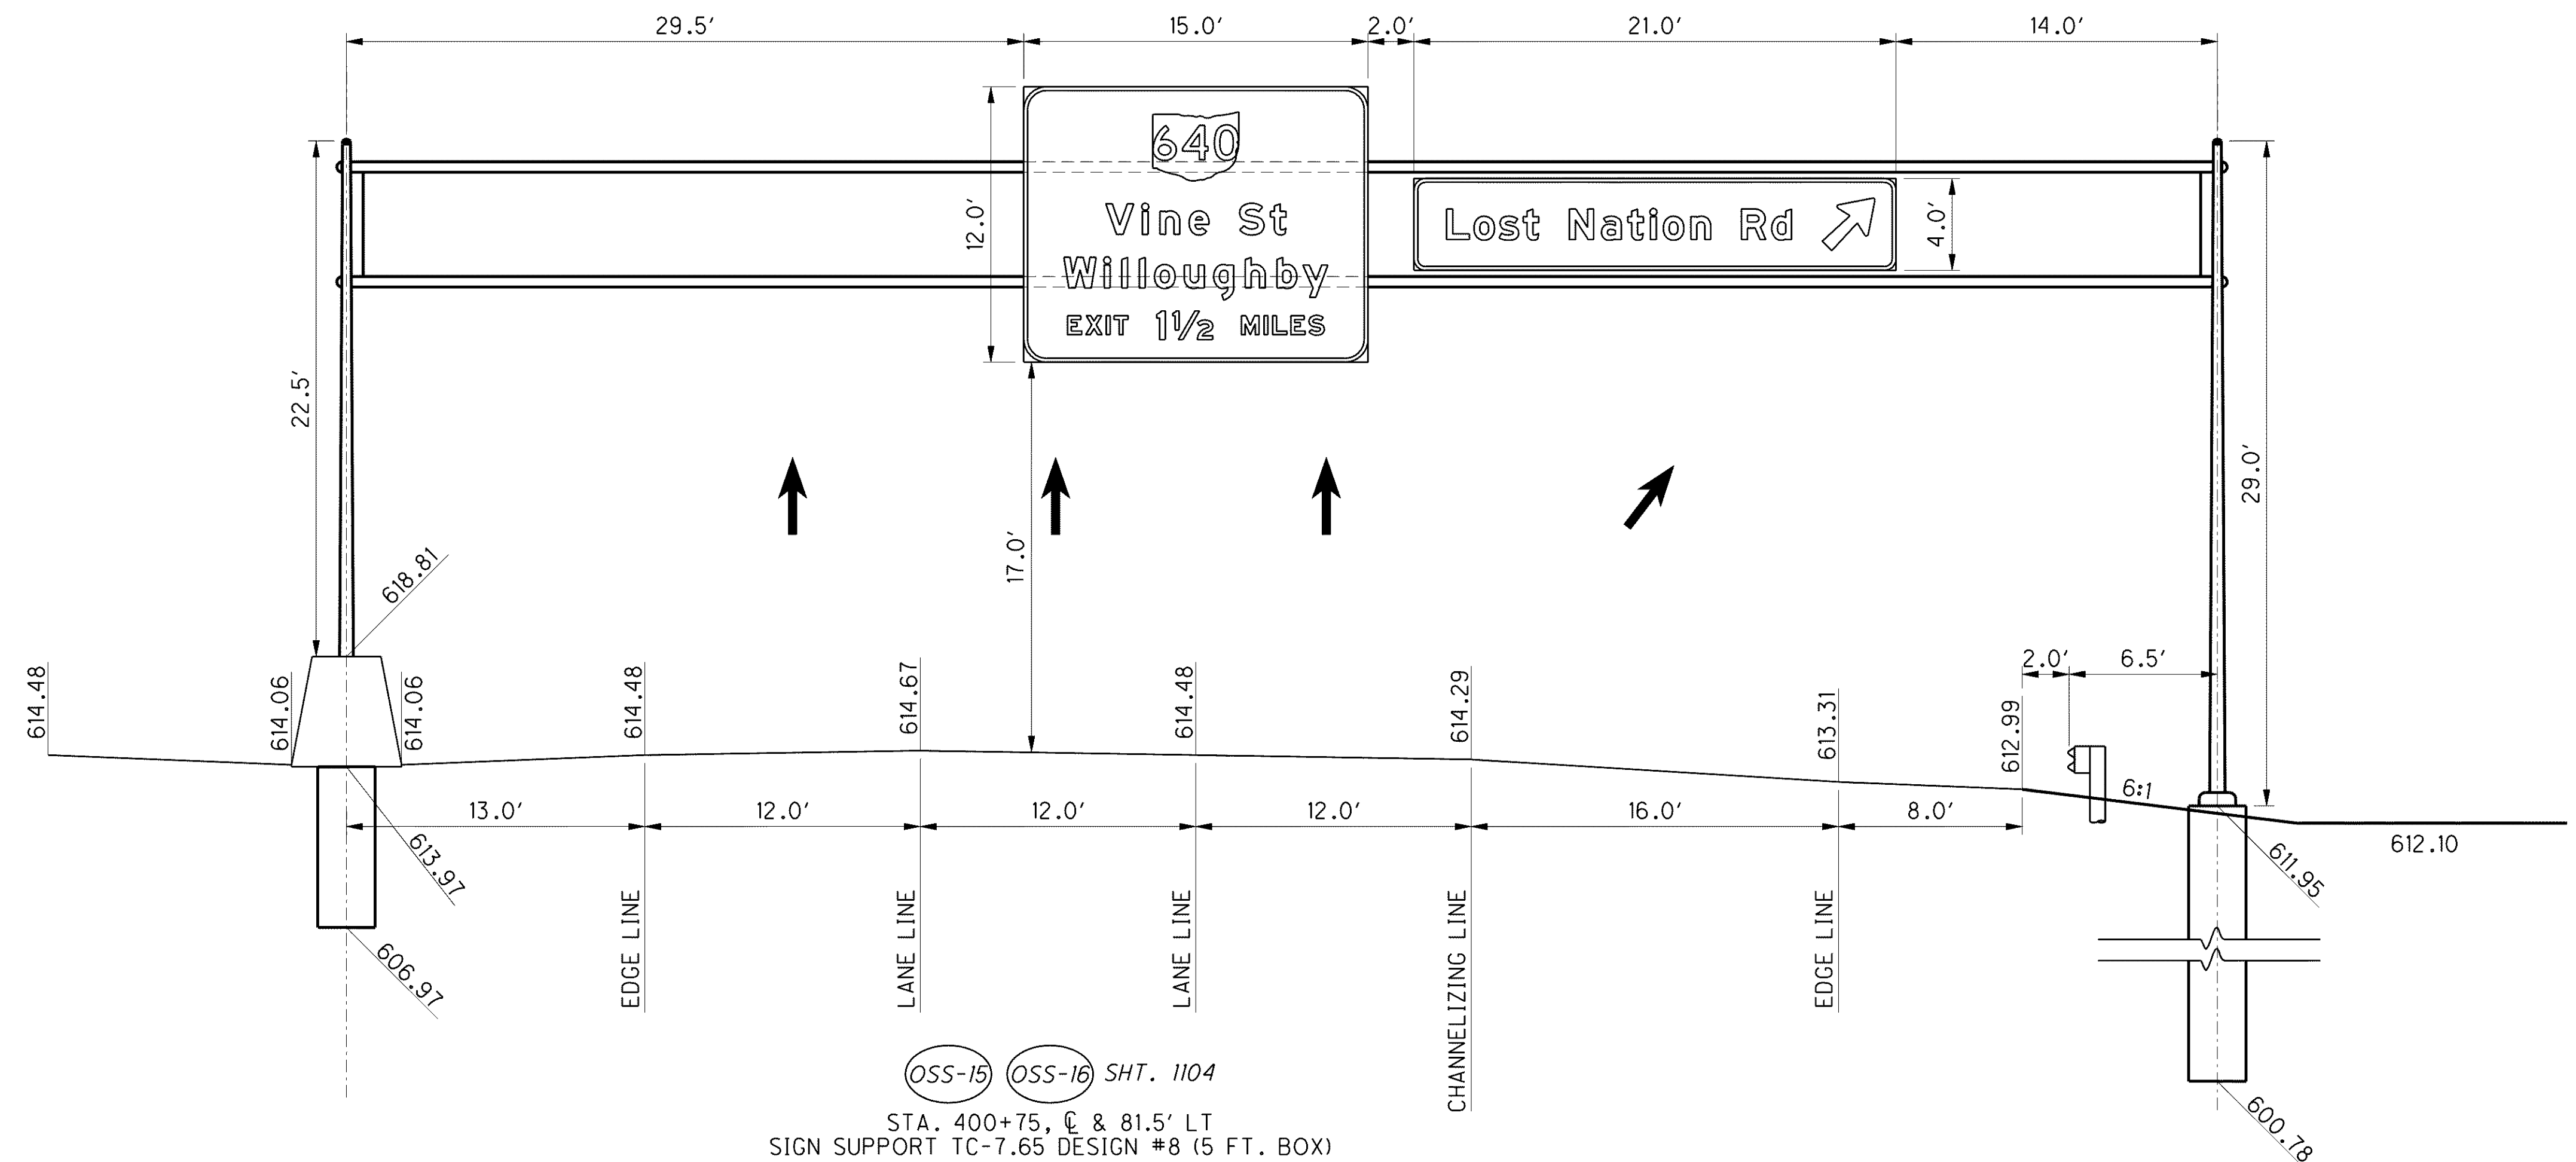

g:\project\lak\13486\traffic\sheets\13486TE007.dgn 6/23/2008 10:55:58 AM jmadaria