



NOTE:
MINIMUM VERTICAL SIGN CLEARANCE
IS 17 FEET FOR OVERHEAD SIGN SUPPORTS
AND 7 FEET FROM THE OUTSIDE EDGE OF
PAVEMENT FOR CUT SECTIONS AND
5.0 FROM THE GROUND FOR FILL SECTIONS
FOR GROUND MOUNTED SIGNS.
ACTUAL VERTICAL SIGN CLEARANCE IS
SHOWN IN THE ELEVATION VIEW.

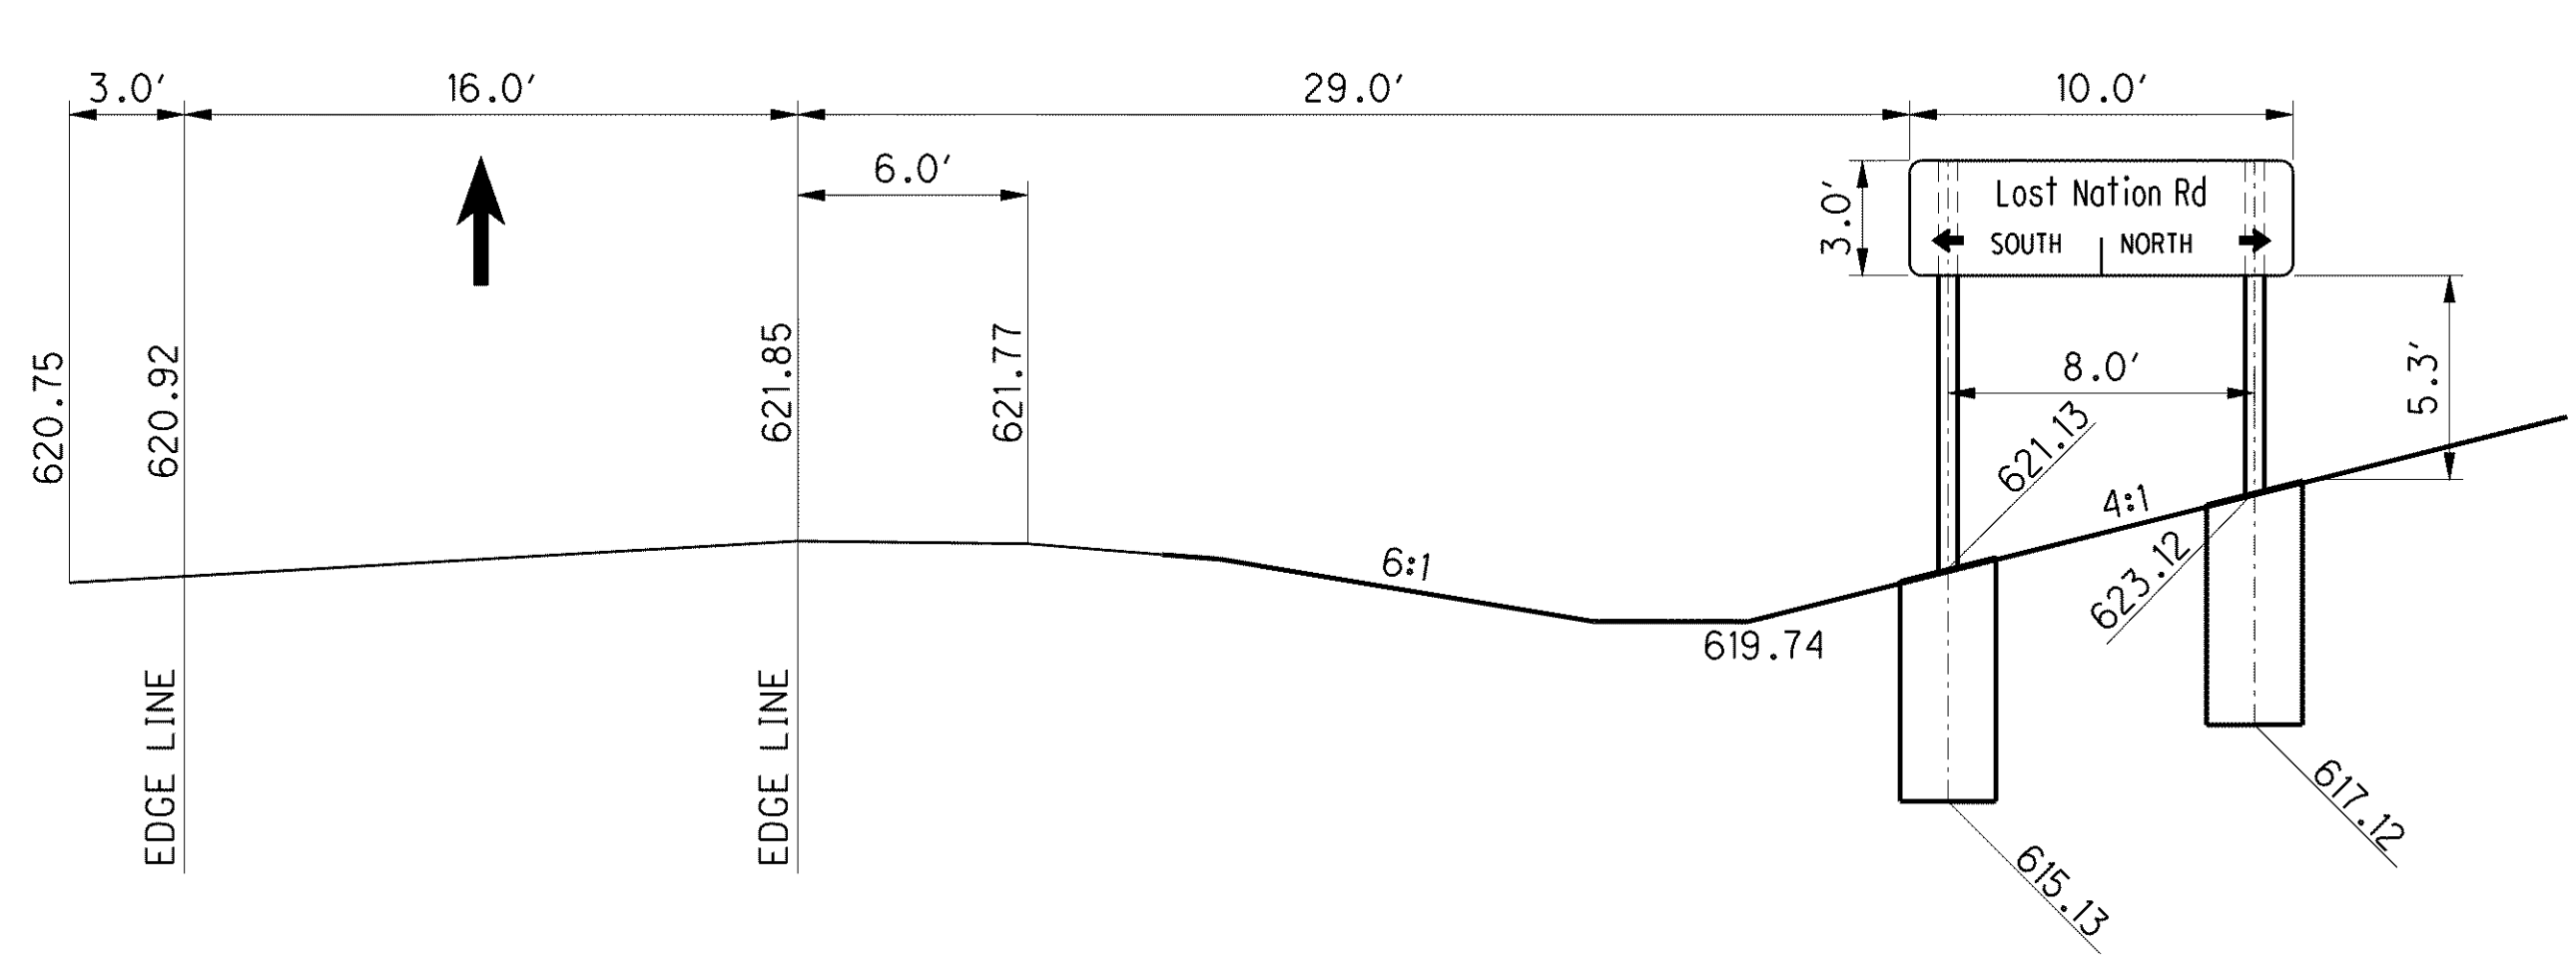


(S-10) SHT. 1118

STA. 91+05, 30.0' LT
LOST NATION ROAD RAMP A
2 - W10 X 12 BEAM SUPPORTS
WITH BREAKAWAY CONNECTIONS
18.0' & 16.0'
FOUNDATION 2 - 2.5' DIA. X 6.0' DEEP

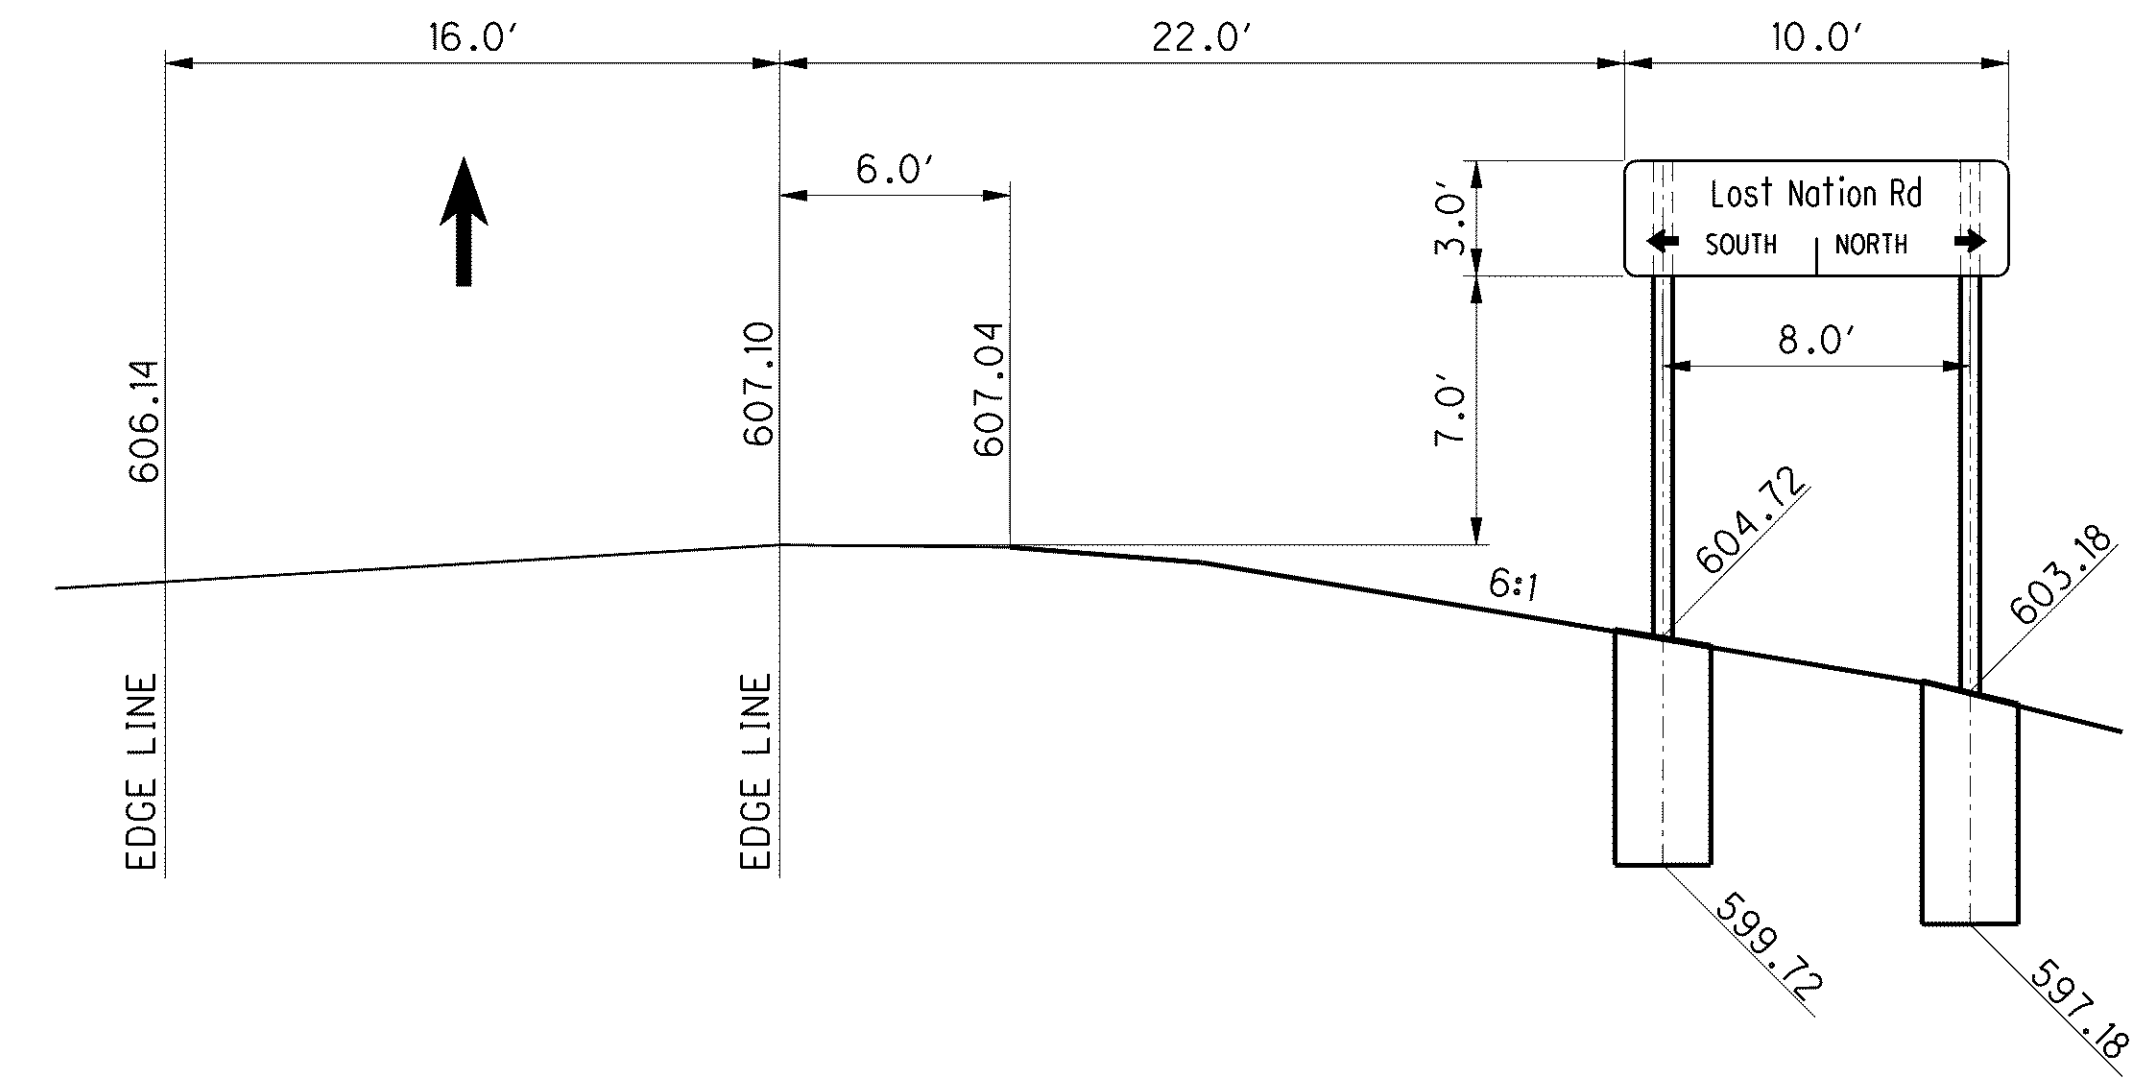


(S-12) SHT. 1119

STA. 204+50, 58.4' LT
LOST NATION ROAD RAMP F
2 - W10 X 12 BEAM SUPPORTS
WITH BREAKAWAY CONNECTIONS
19.5' & 21.5'
FOUNDATION 2 - 2.5' DIA. X 6.0' DEEP

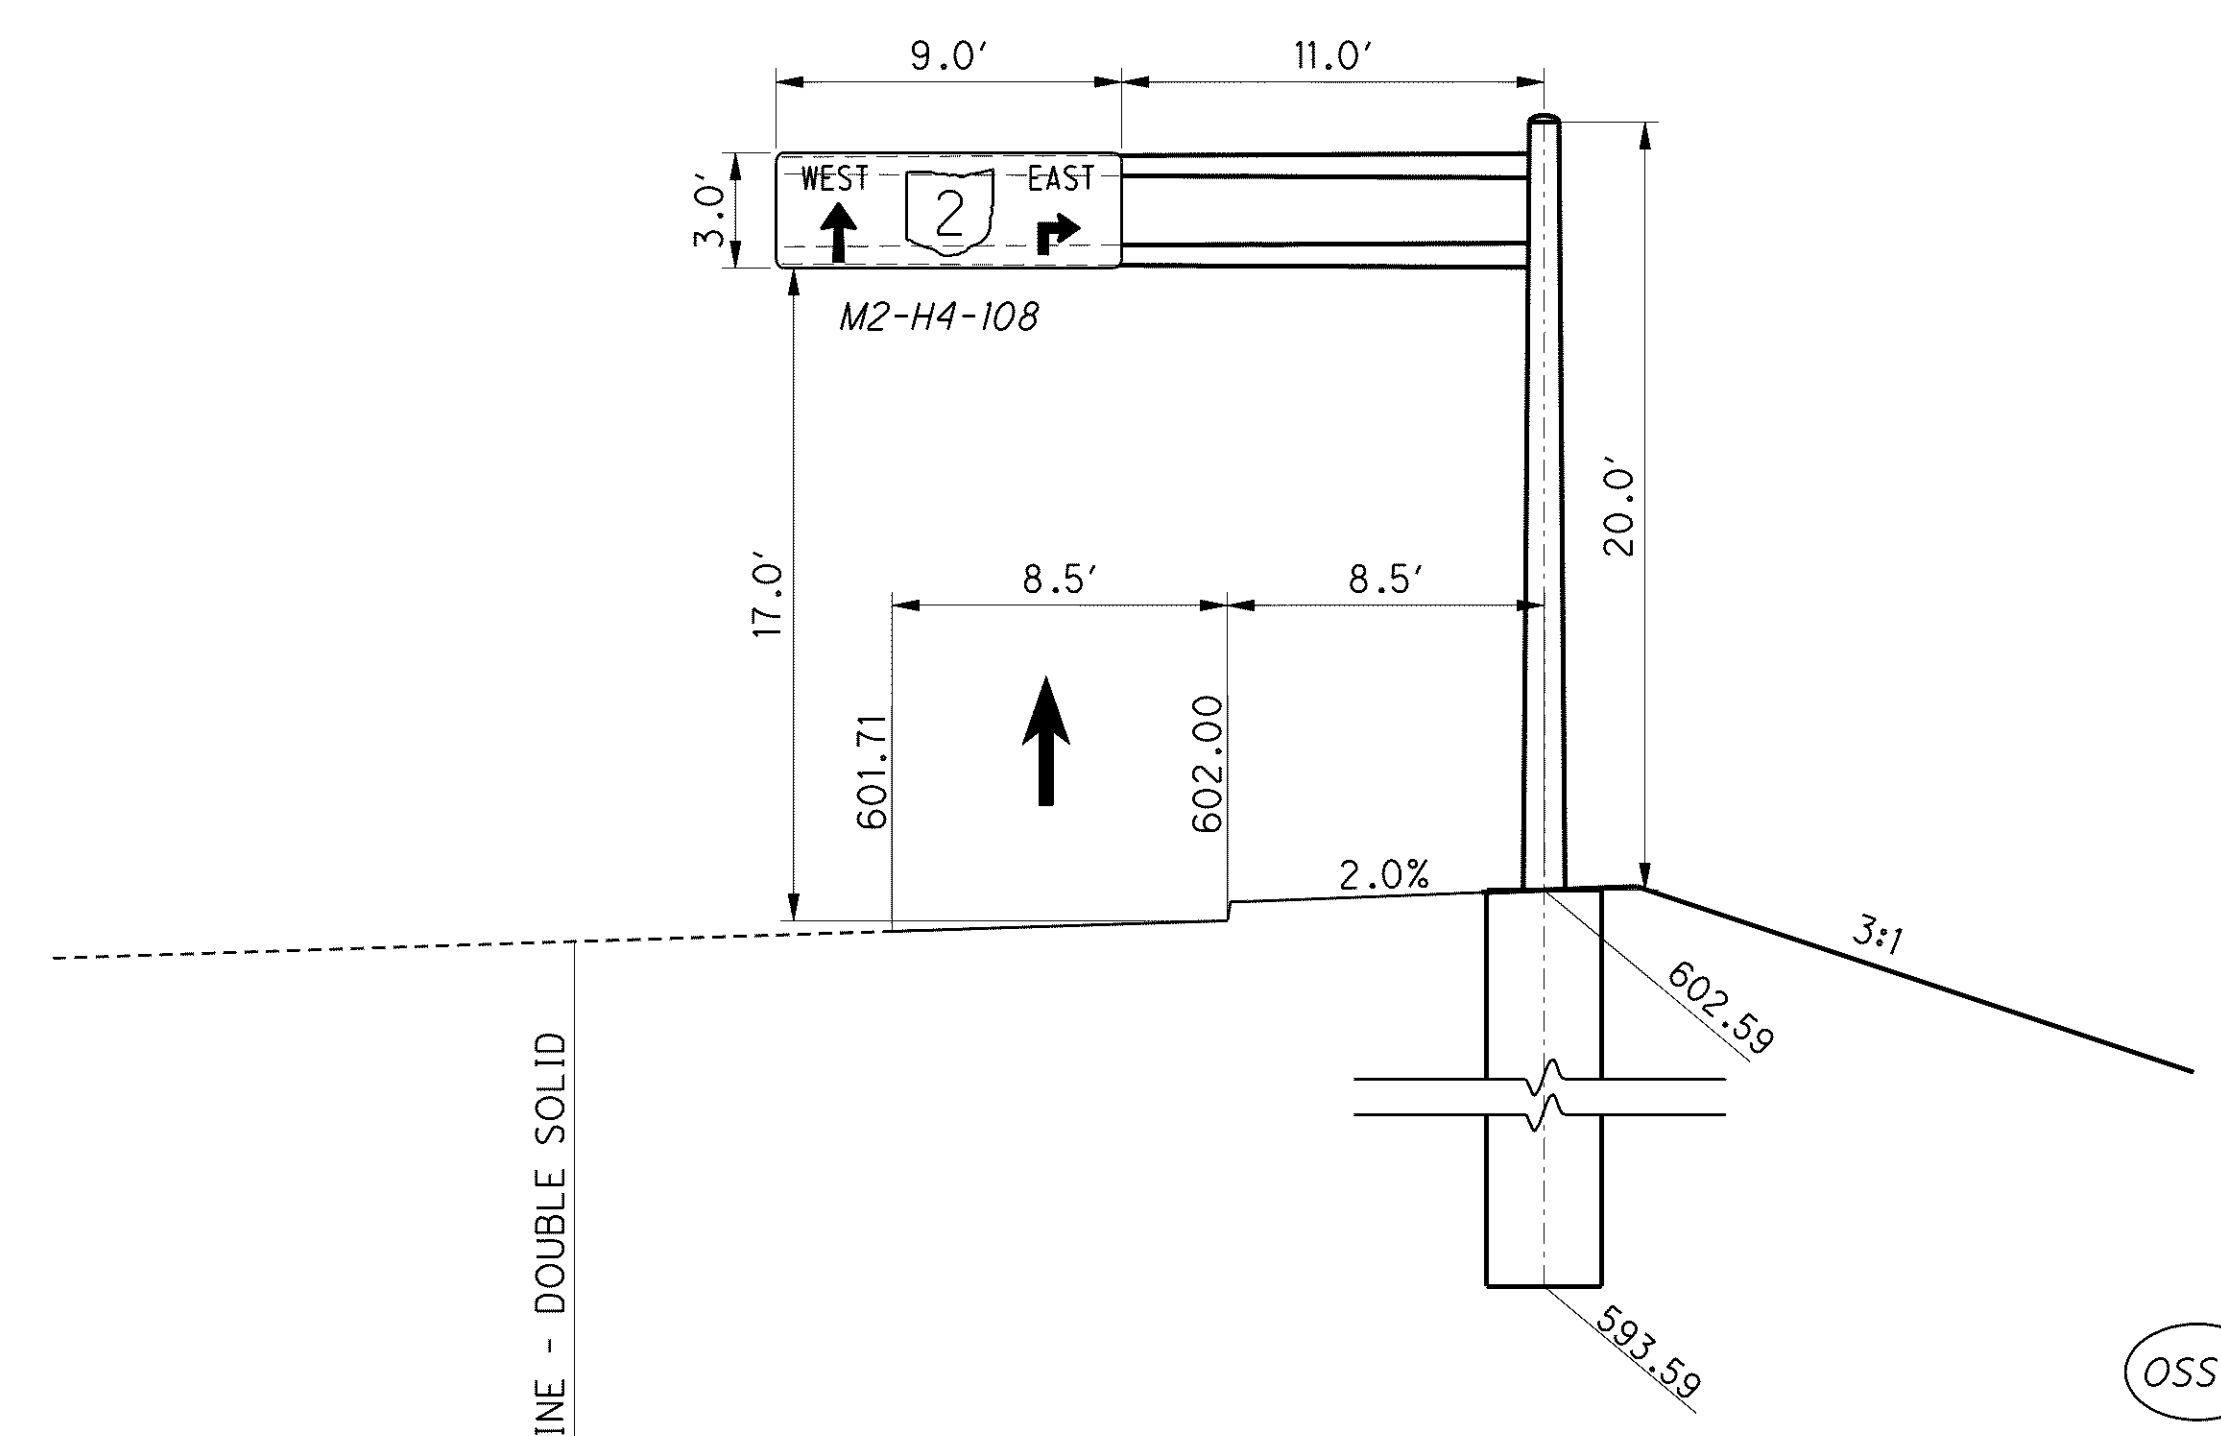

(OSS-1) SHT. 1136

STA. 46+45, 35.5' RT
NORTHBOUND LOST NATION ROAD
SIGN SUPPORT TC-12.30 DESIGN #2,
20' POLE, 20' ARM

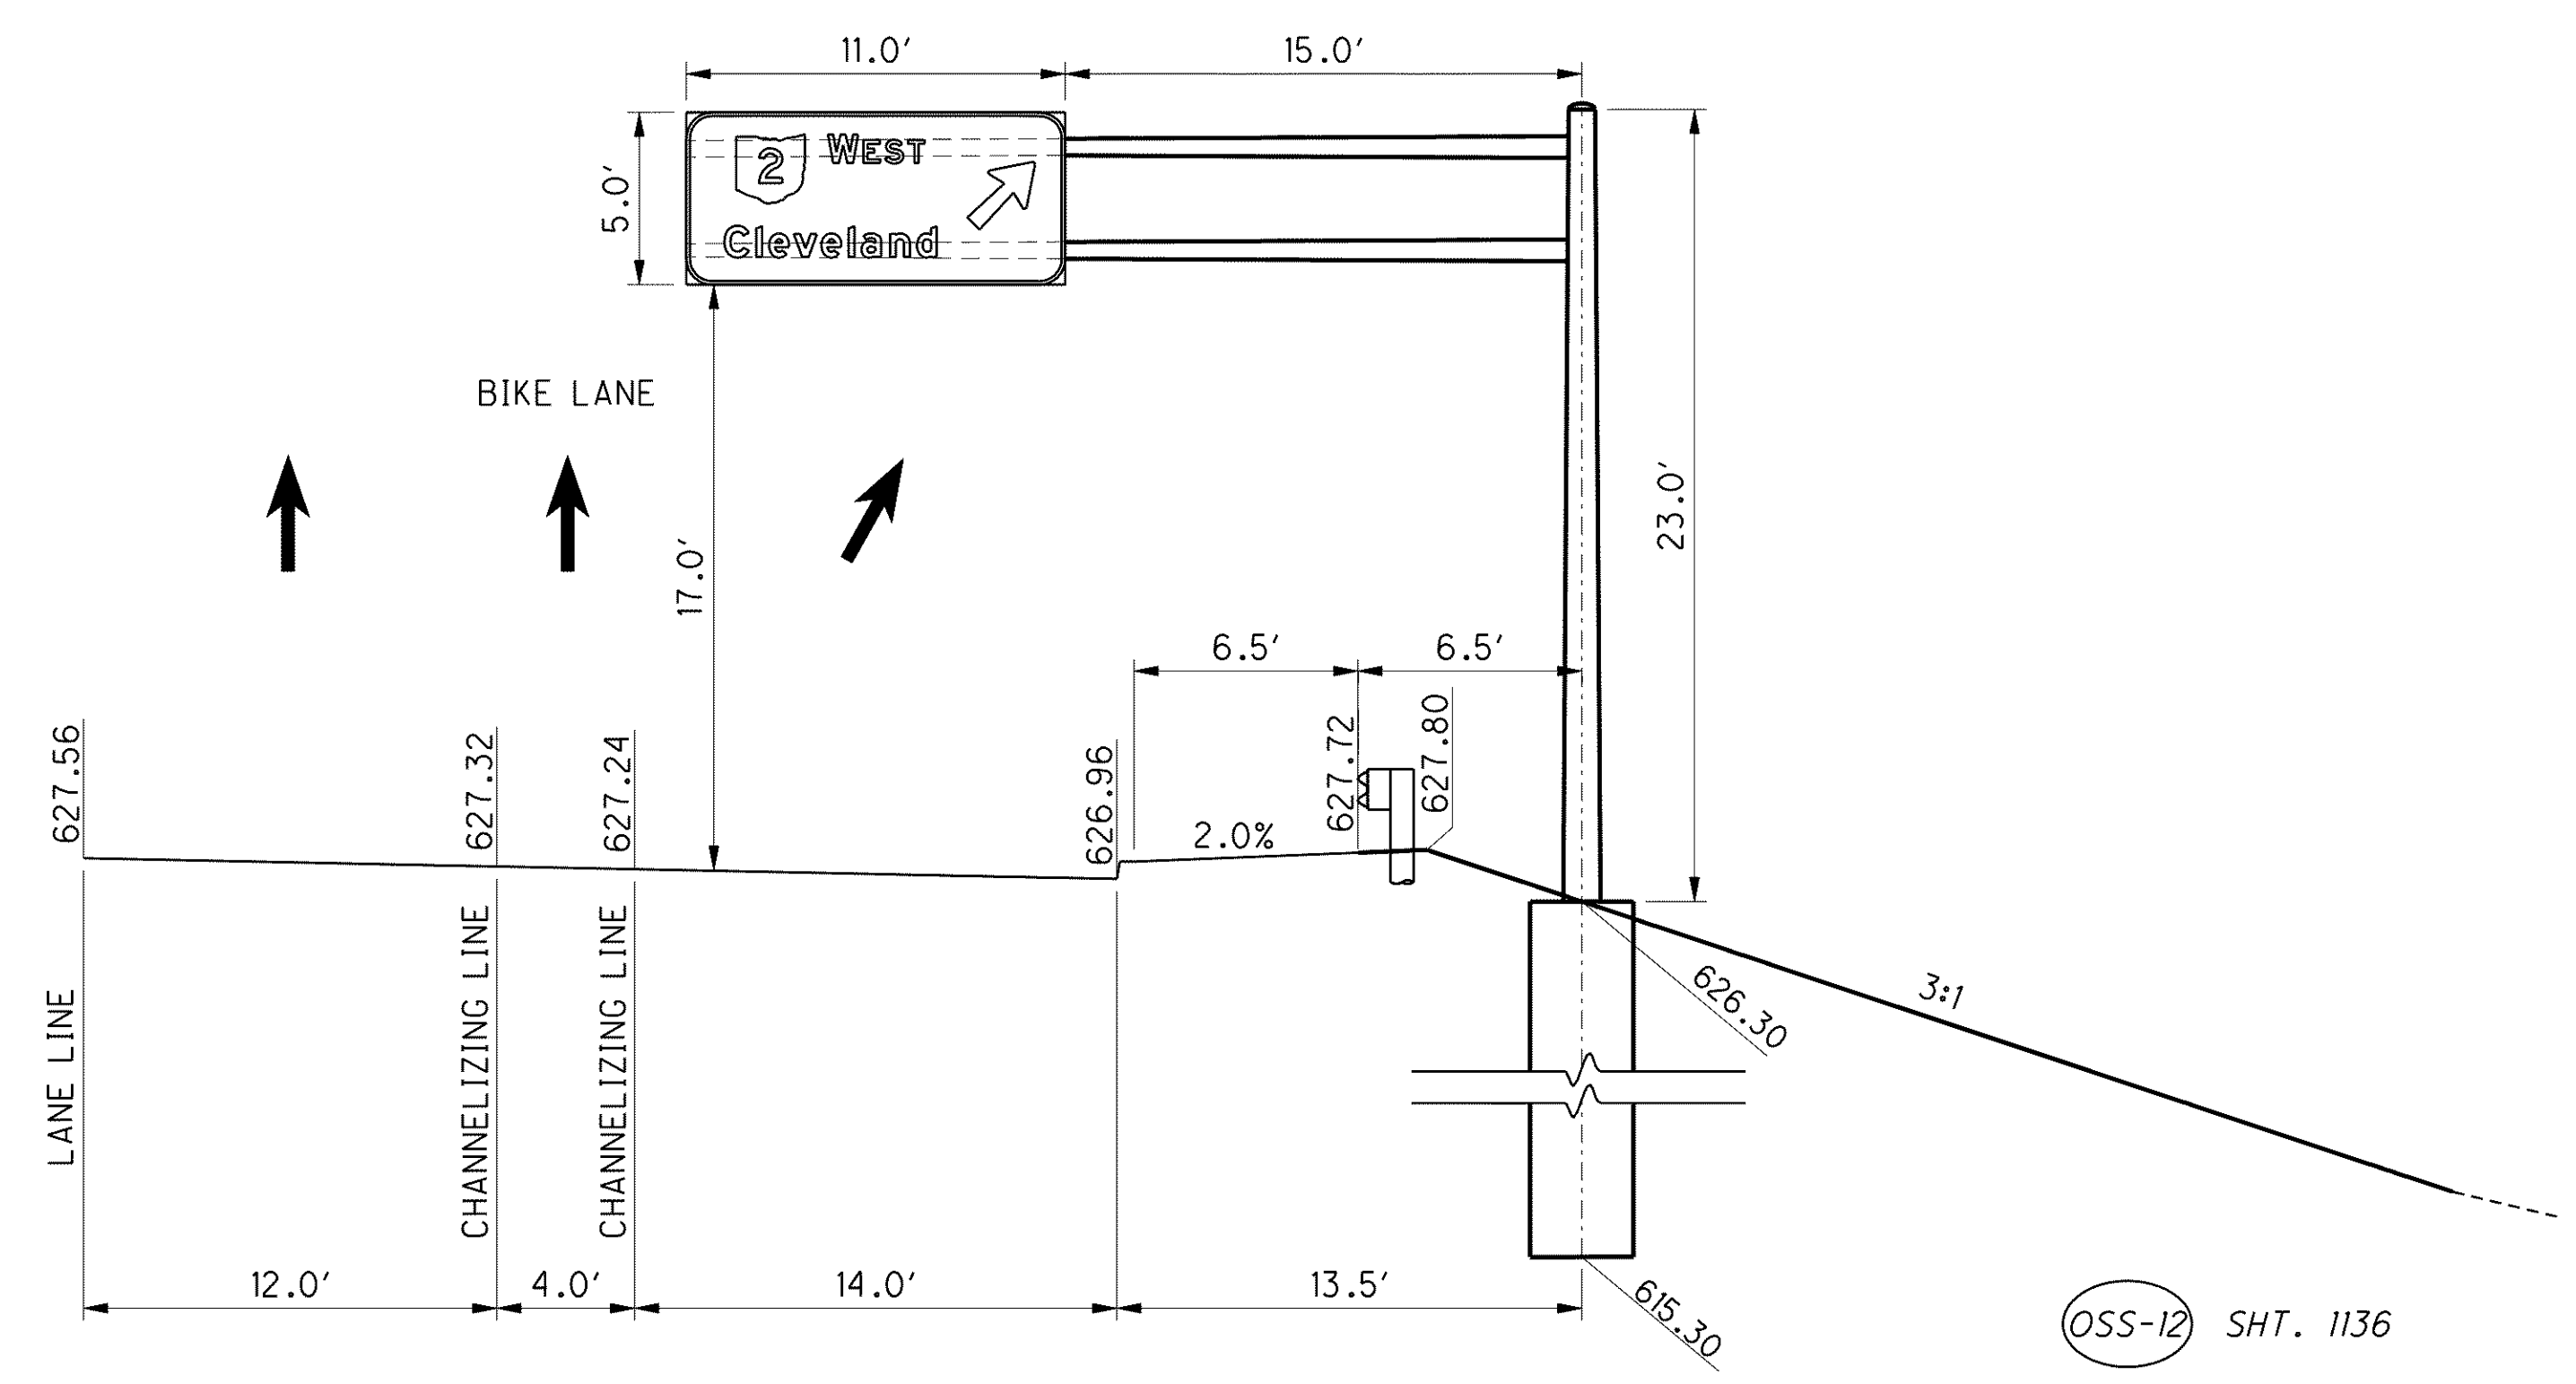

(OSS-12) SHT. 1136

STA. 61+48, 64.5' RT
NORTHBOUND LOST NATION ROAD
SIGN SUPPORT TC-12.30 DESIGN #6,
23' POLE, 26' ARM

g:\project\lak\13486\traffic\sheets\13486TELN01.dgn 6/23/2008 10:56:54 AM jmoderica