
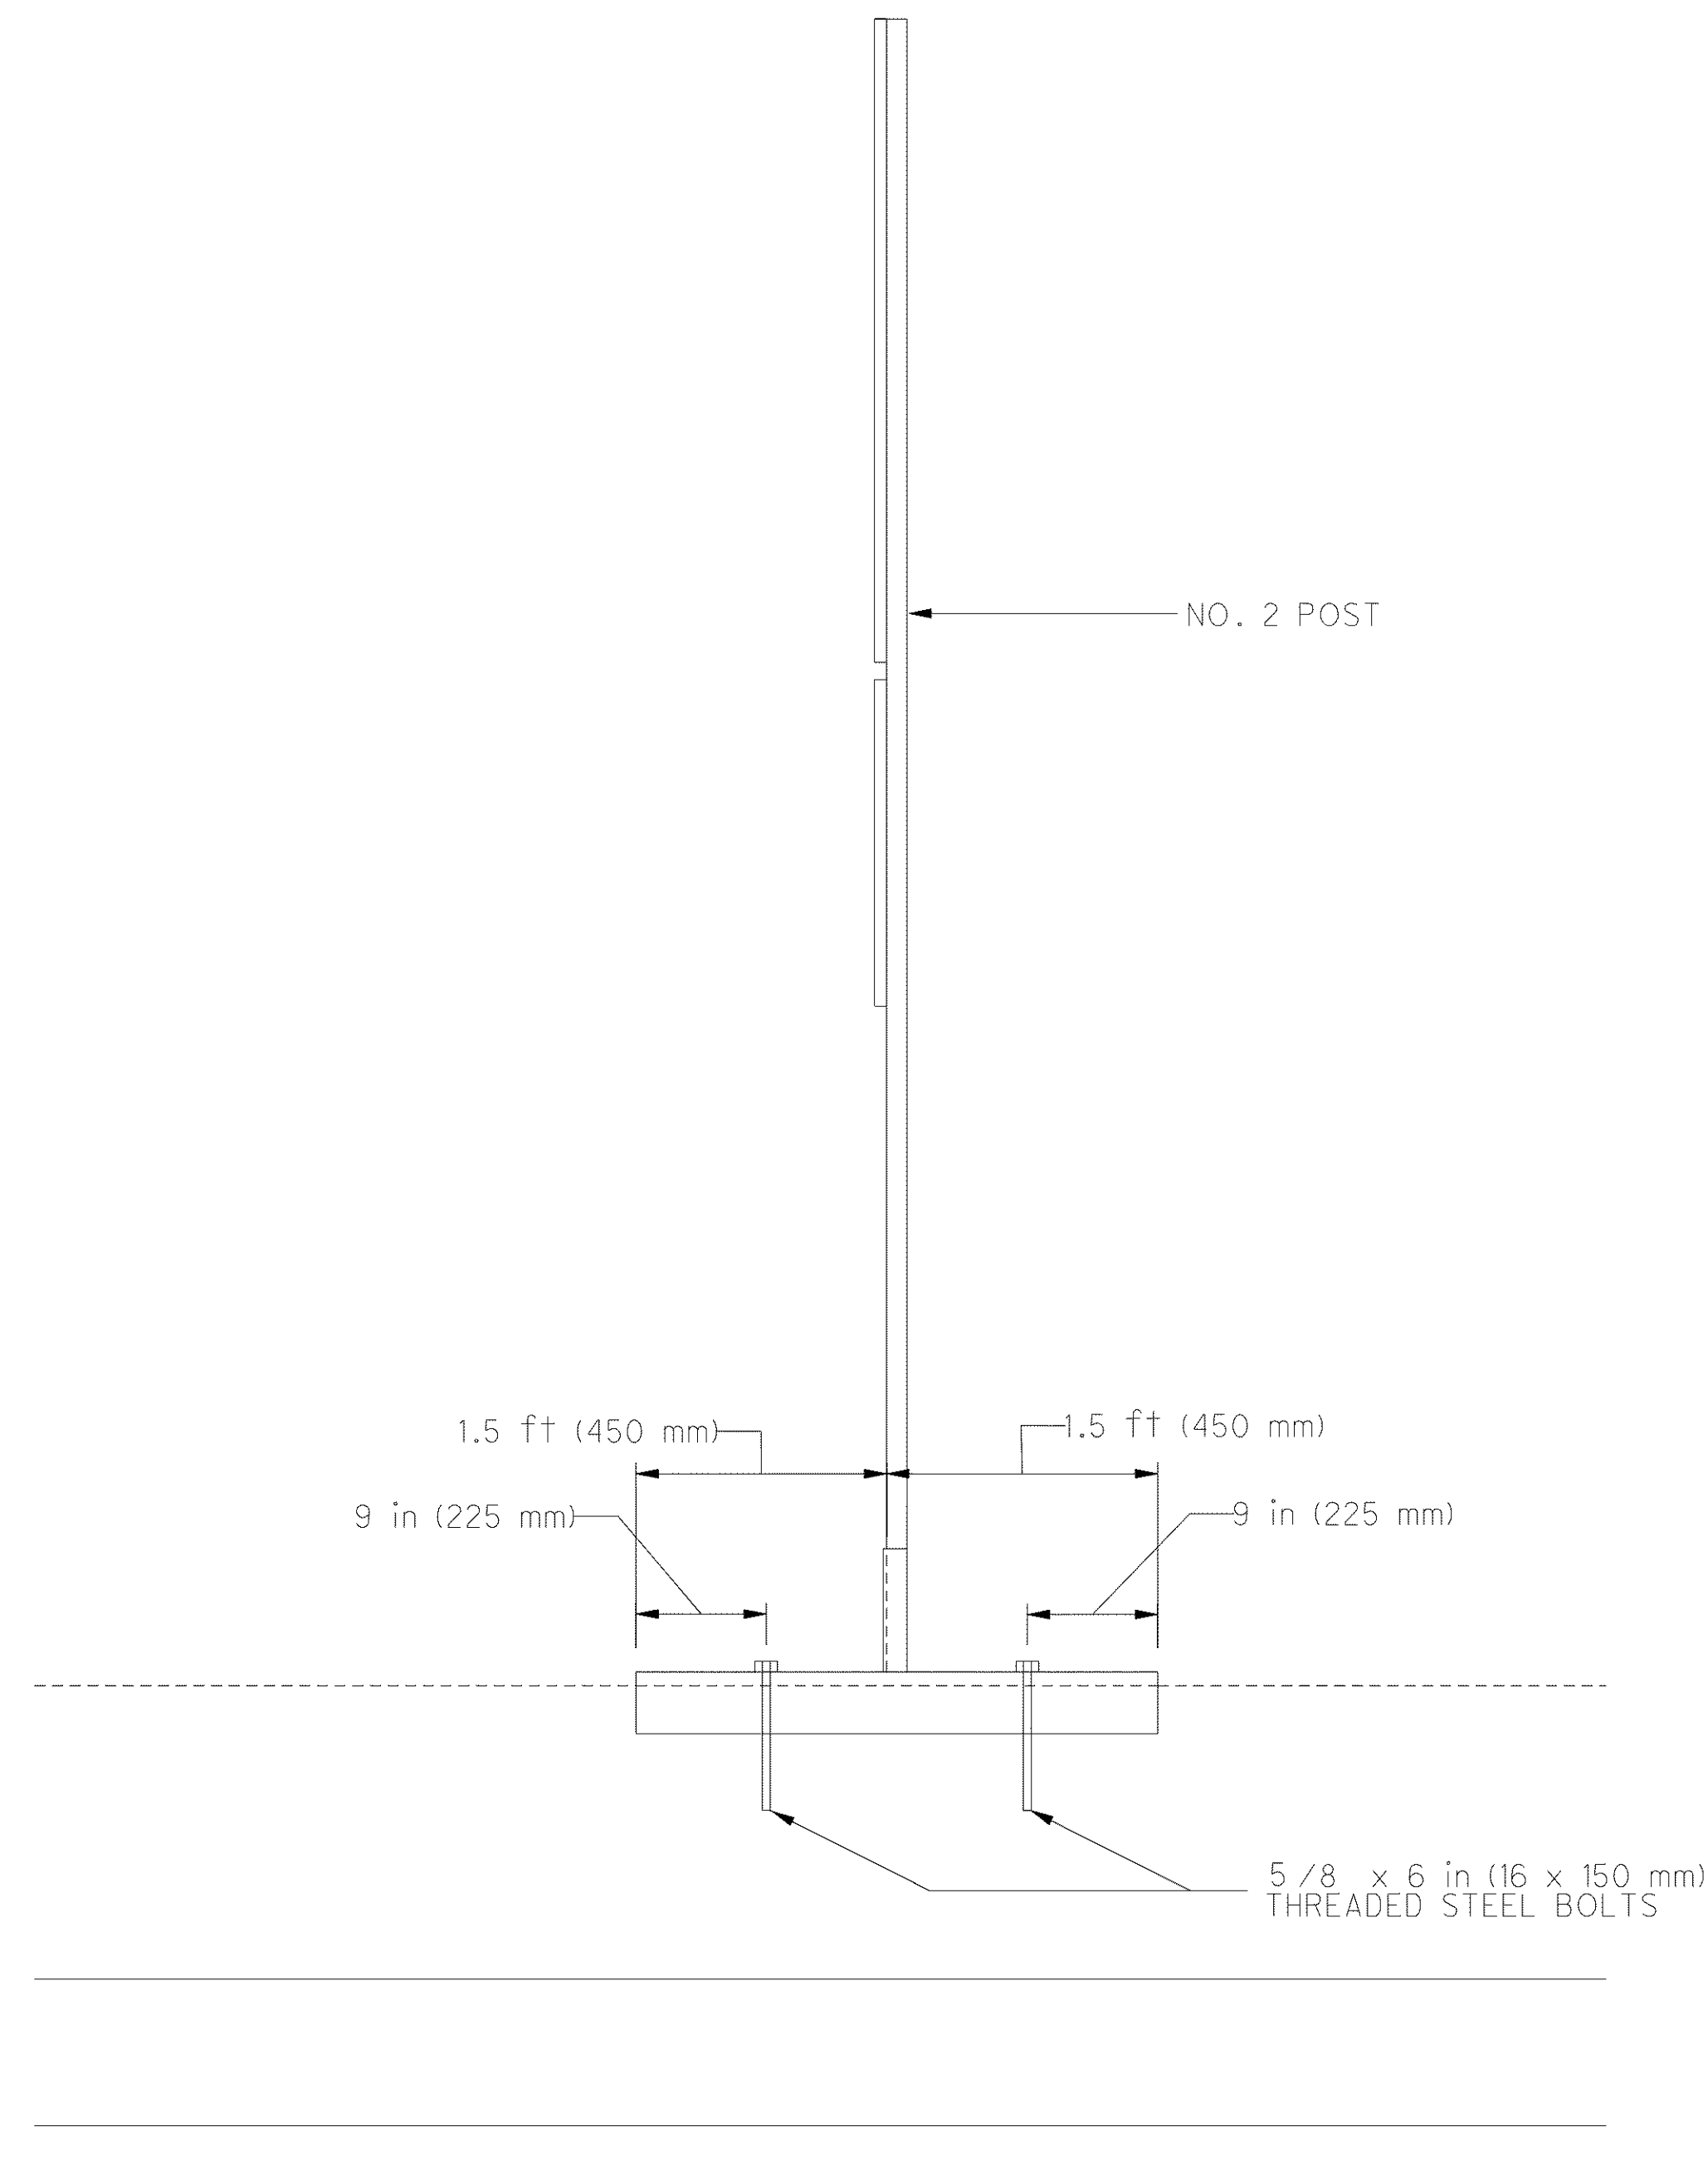


g:\project\lak\13486\traffic\sheets\PIS_202020_v8_112706.dgn 6/23/2008 10:57:25 AM_jmaderia

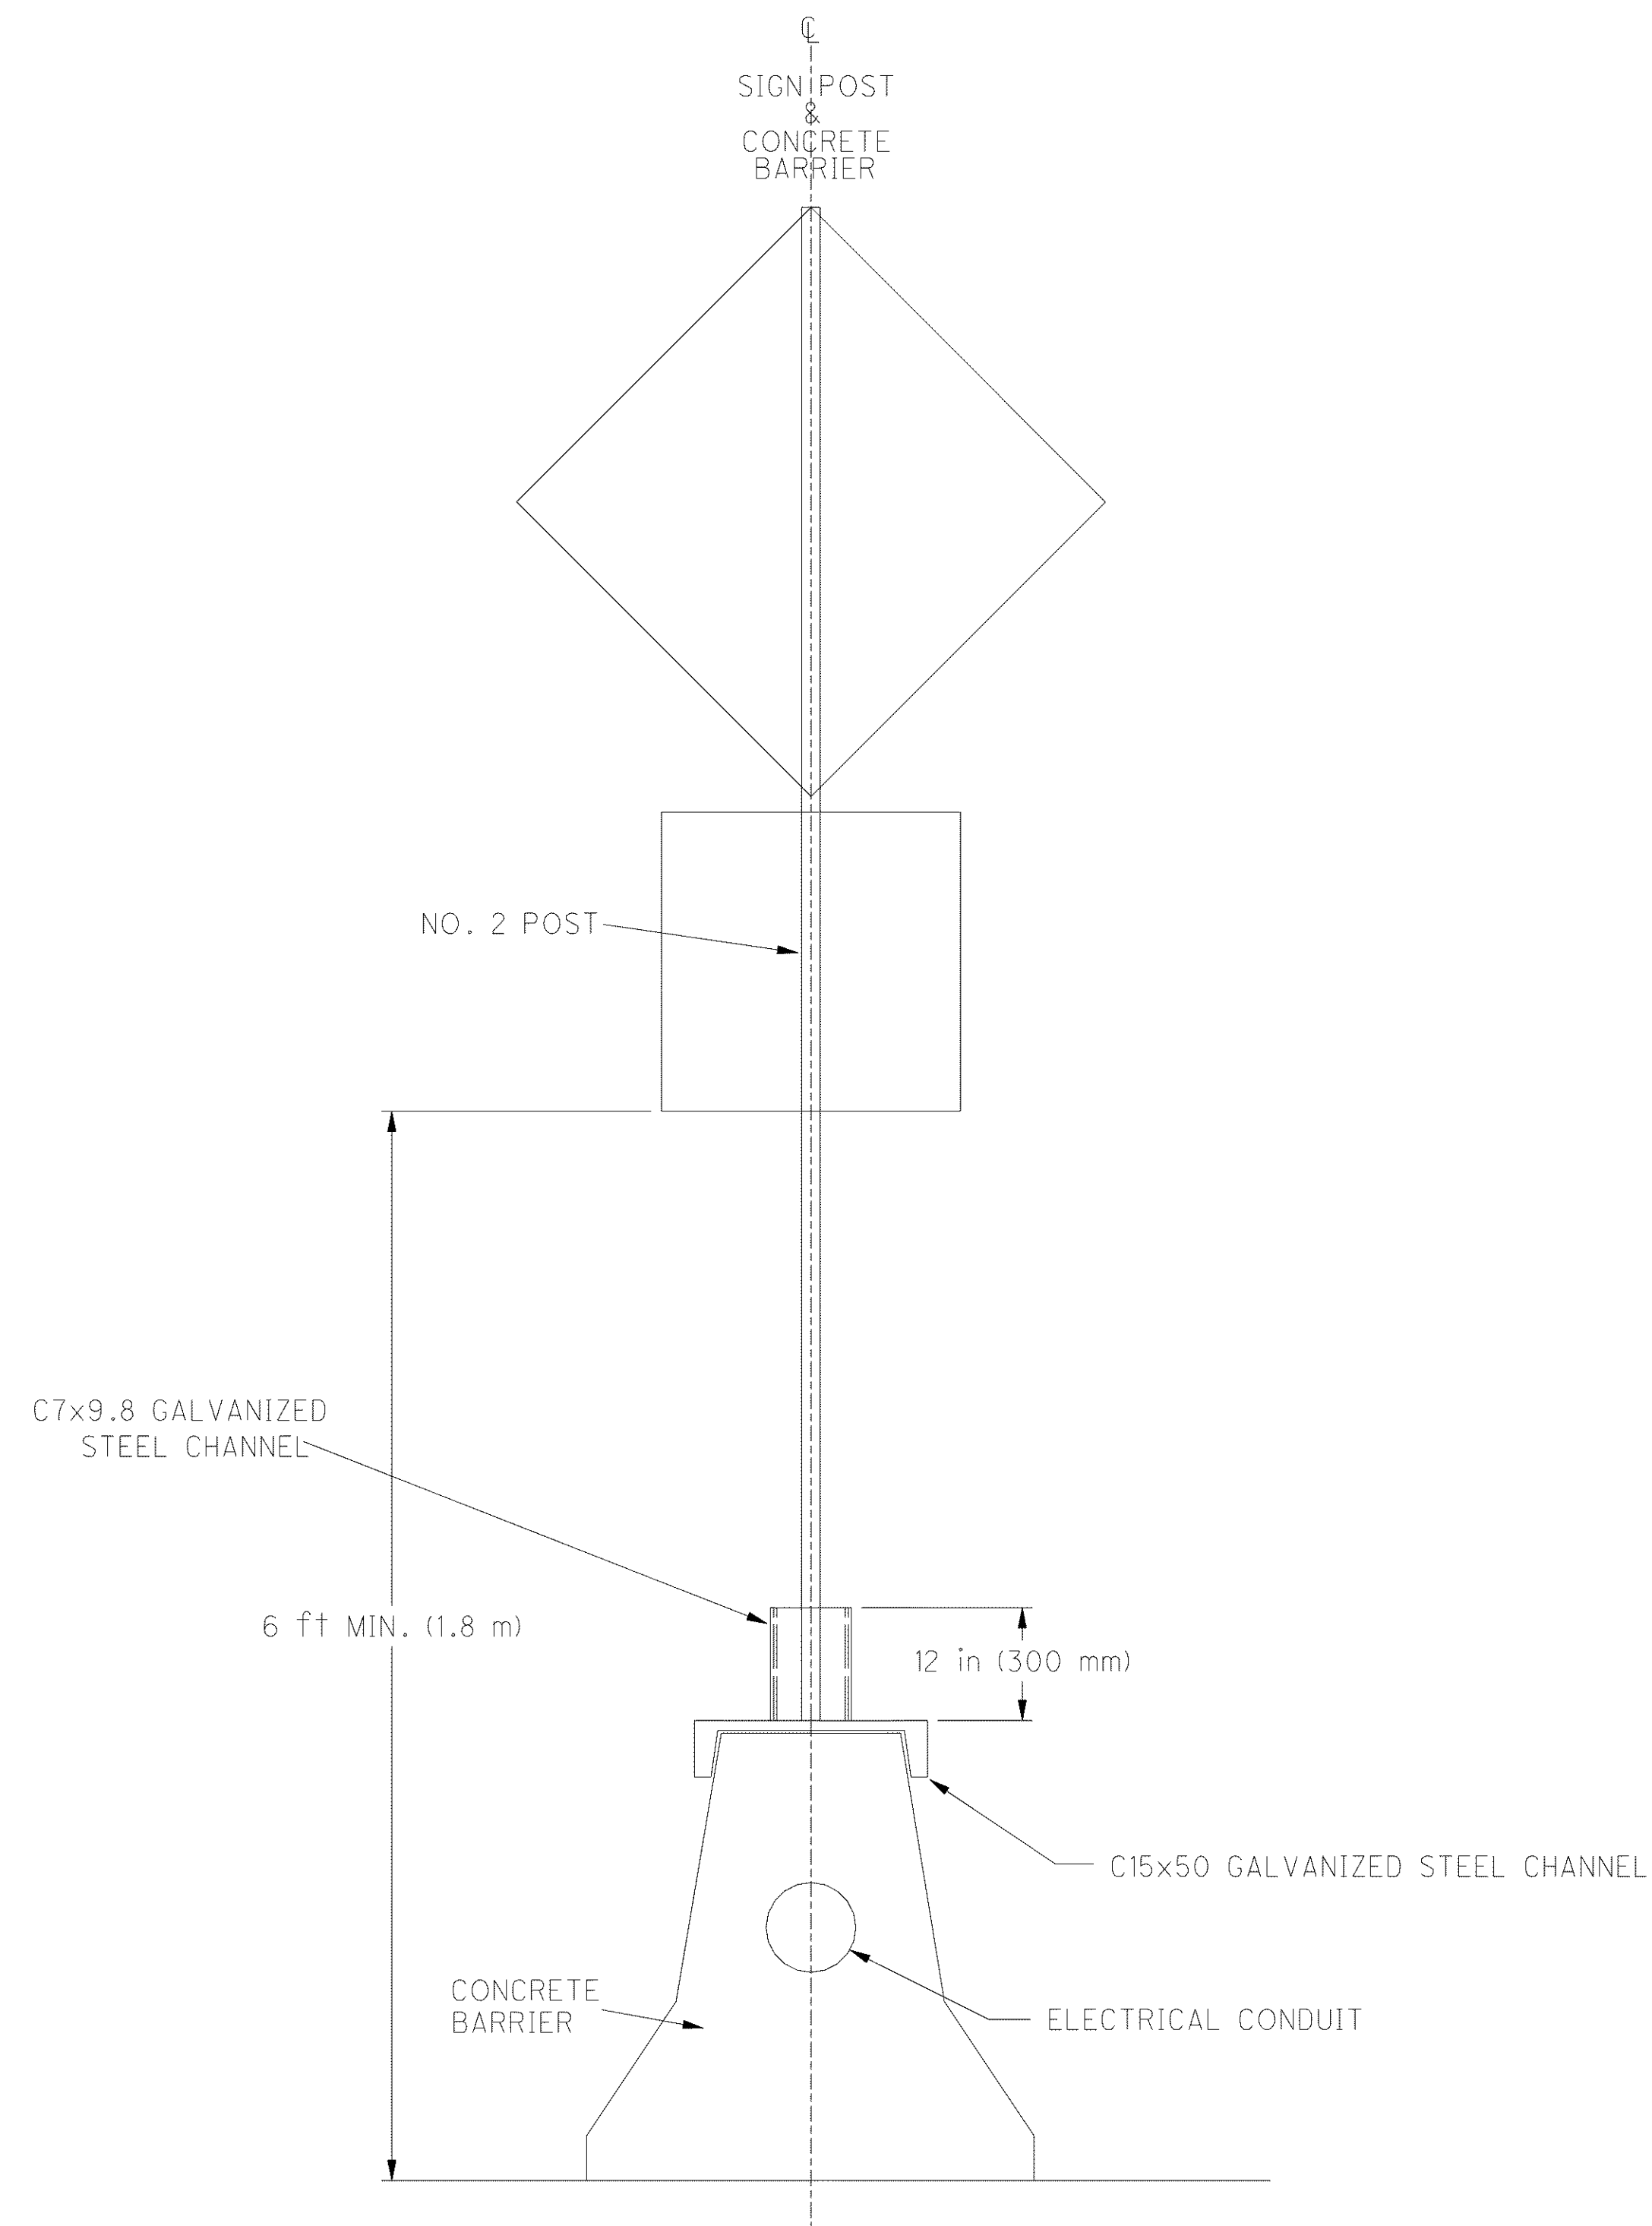

NOTES

1. The C7x9.8 galvanized steel channel shall be welded to the C15x50 galvanized steel channel.
2. The No. 2 post shall be attached to the C7x9.8 galvanized steel channel with two 5/16 inch (8 mm) steel hex head bolts. The holes in the C7x9.8 steel channel shall be drilled before galvanizing. The holes shall be 9" (225 mm) center to center.
3. The 5/8 inch (16 mm) threaded steel bolts shall be attached to the concrete barrier with grout meeting the requirements of 255.02.