


q:\project\lak\13486\signals\sheets\13486CML02.dgn 6/23/2008 10:31:56 AM jmadaria

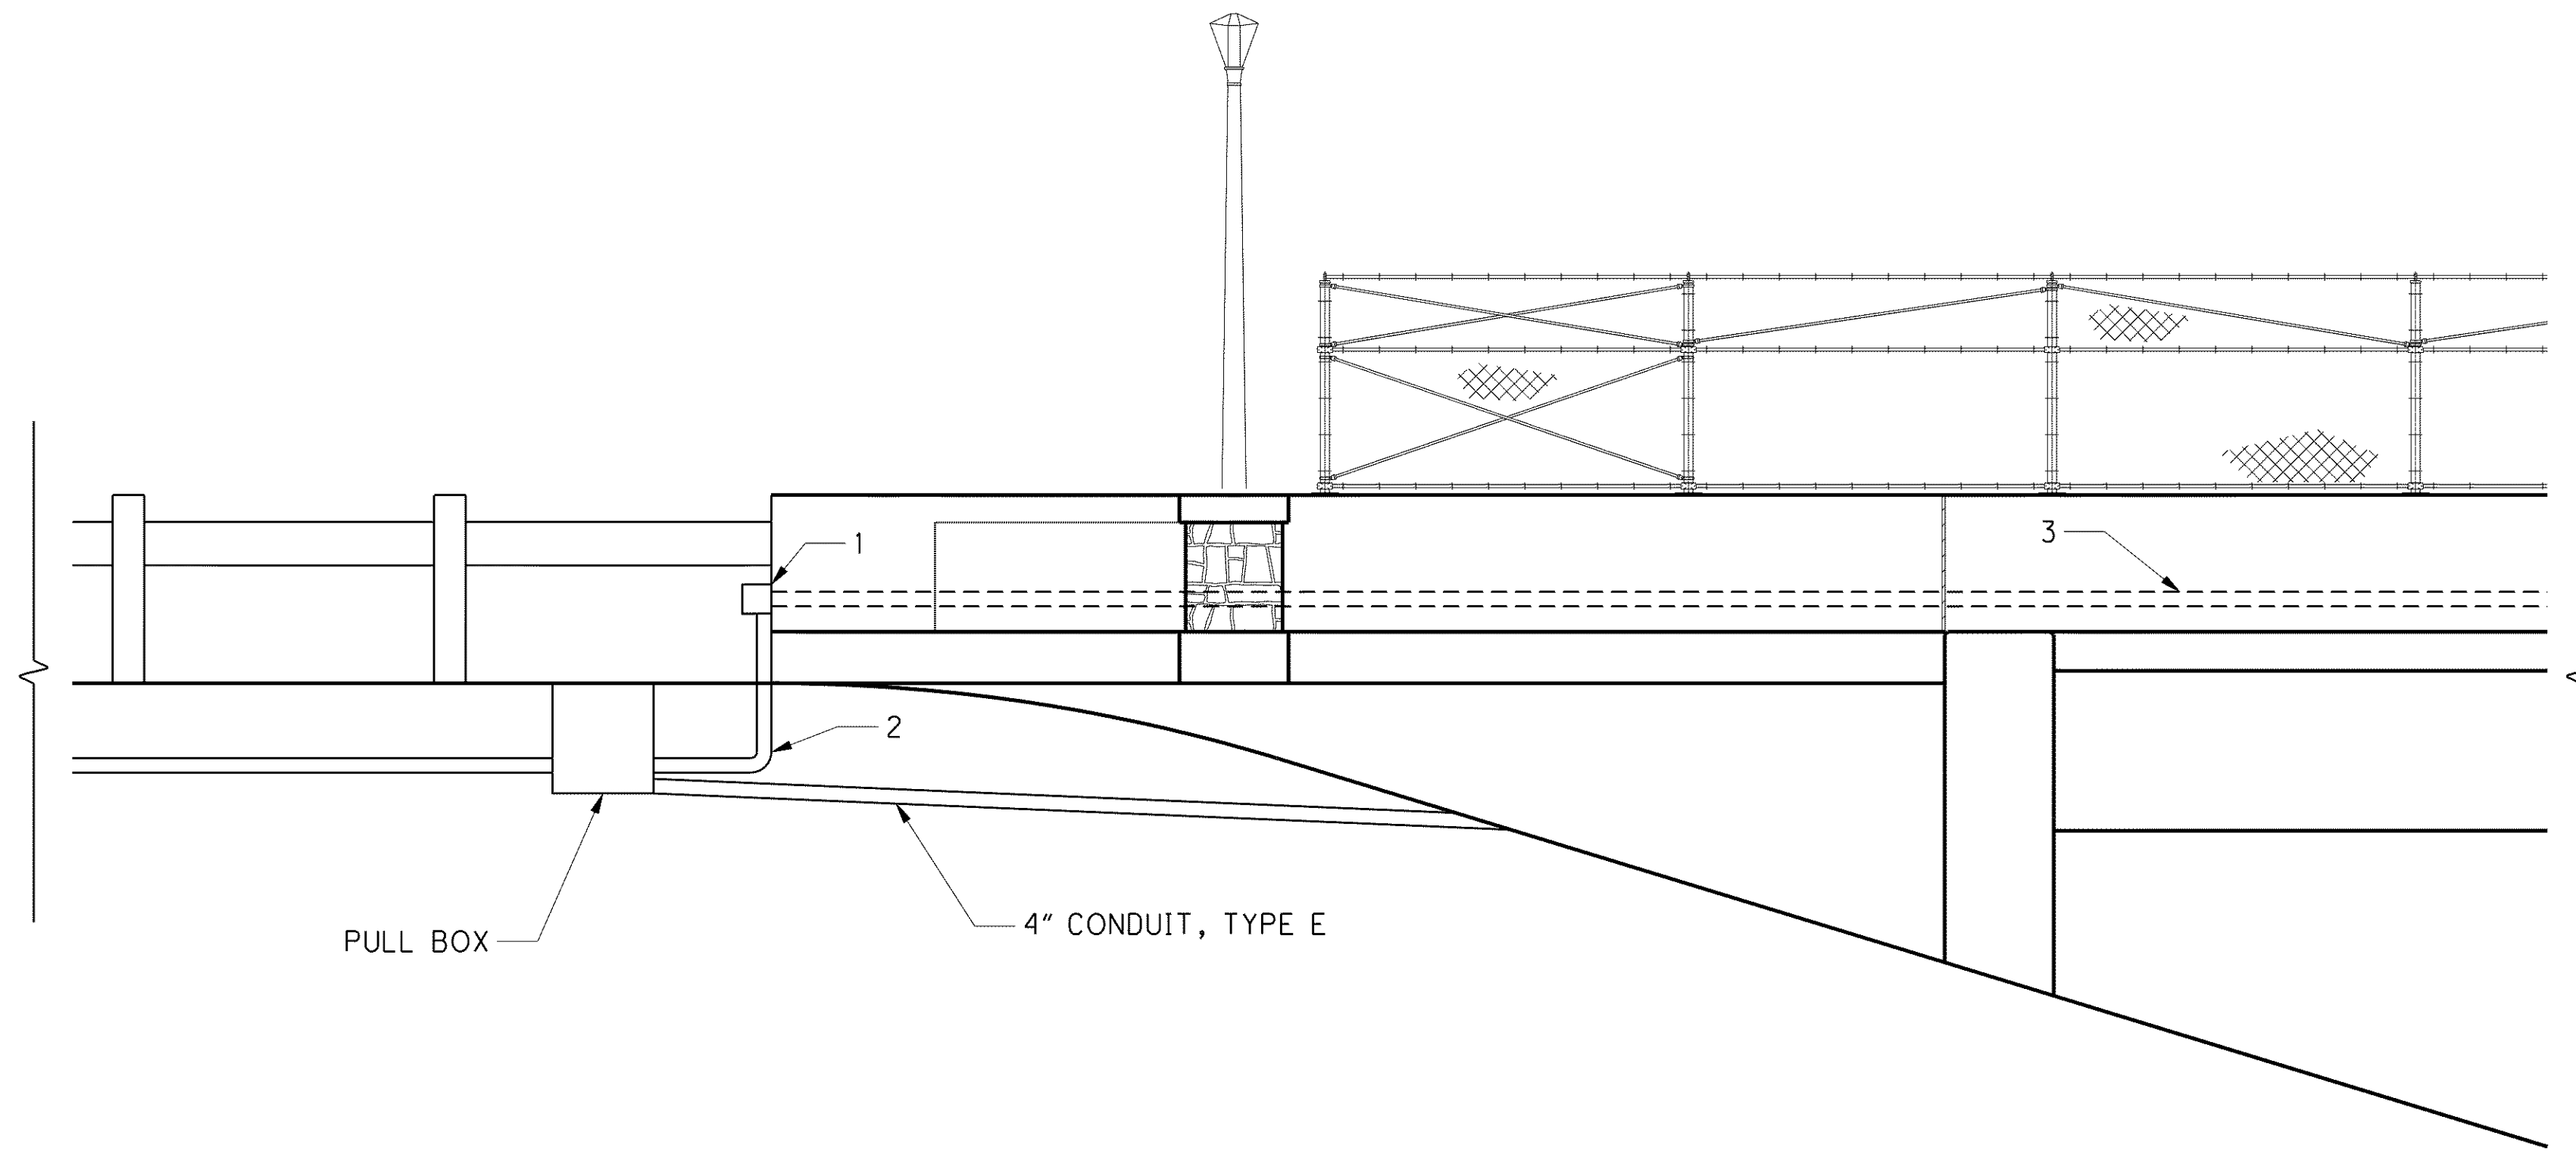

**SCHEMATIC FOR INTERCONNECT BRIDGE CONNECTION**

NOT TO SCALE

**NOTES:**

- 1) WATER TIGHT JUNCTION BOX WITH CONDUIT OPENING IN BACKSIDE.
- 2) LENGTH OF GALVANIZED STEEL FLEXIBLE WITH WATERPROOF PVC JACKET 731.08.
- 3) 2" CONDUIT LOCATED IN THE BRIDGE PARAPET, SEE THE LOST NATION ROAD BRIDGE PLANS FOR DETAILS.



CALCULATED JMM  
CHECKED DRJ

**INTERCONNECT DETAILS  
LOST NATION ROAD**

**LAK - 2 - 3.32**

1193  
1679