




j:\LAK\13486\bridge\LAK002_0400C\sheets\002_0400CRE003.dgn 03-JUL-2008 1:39PM lnrh

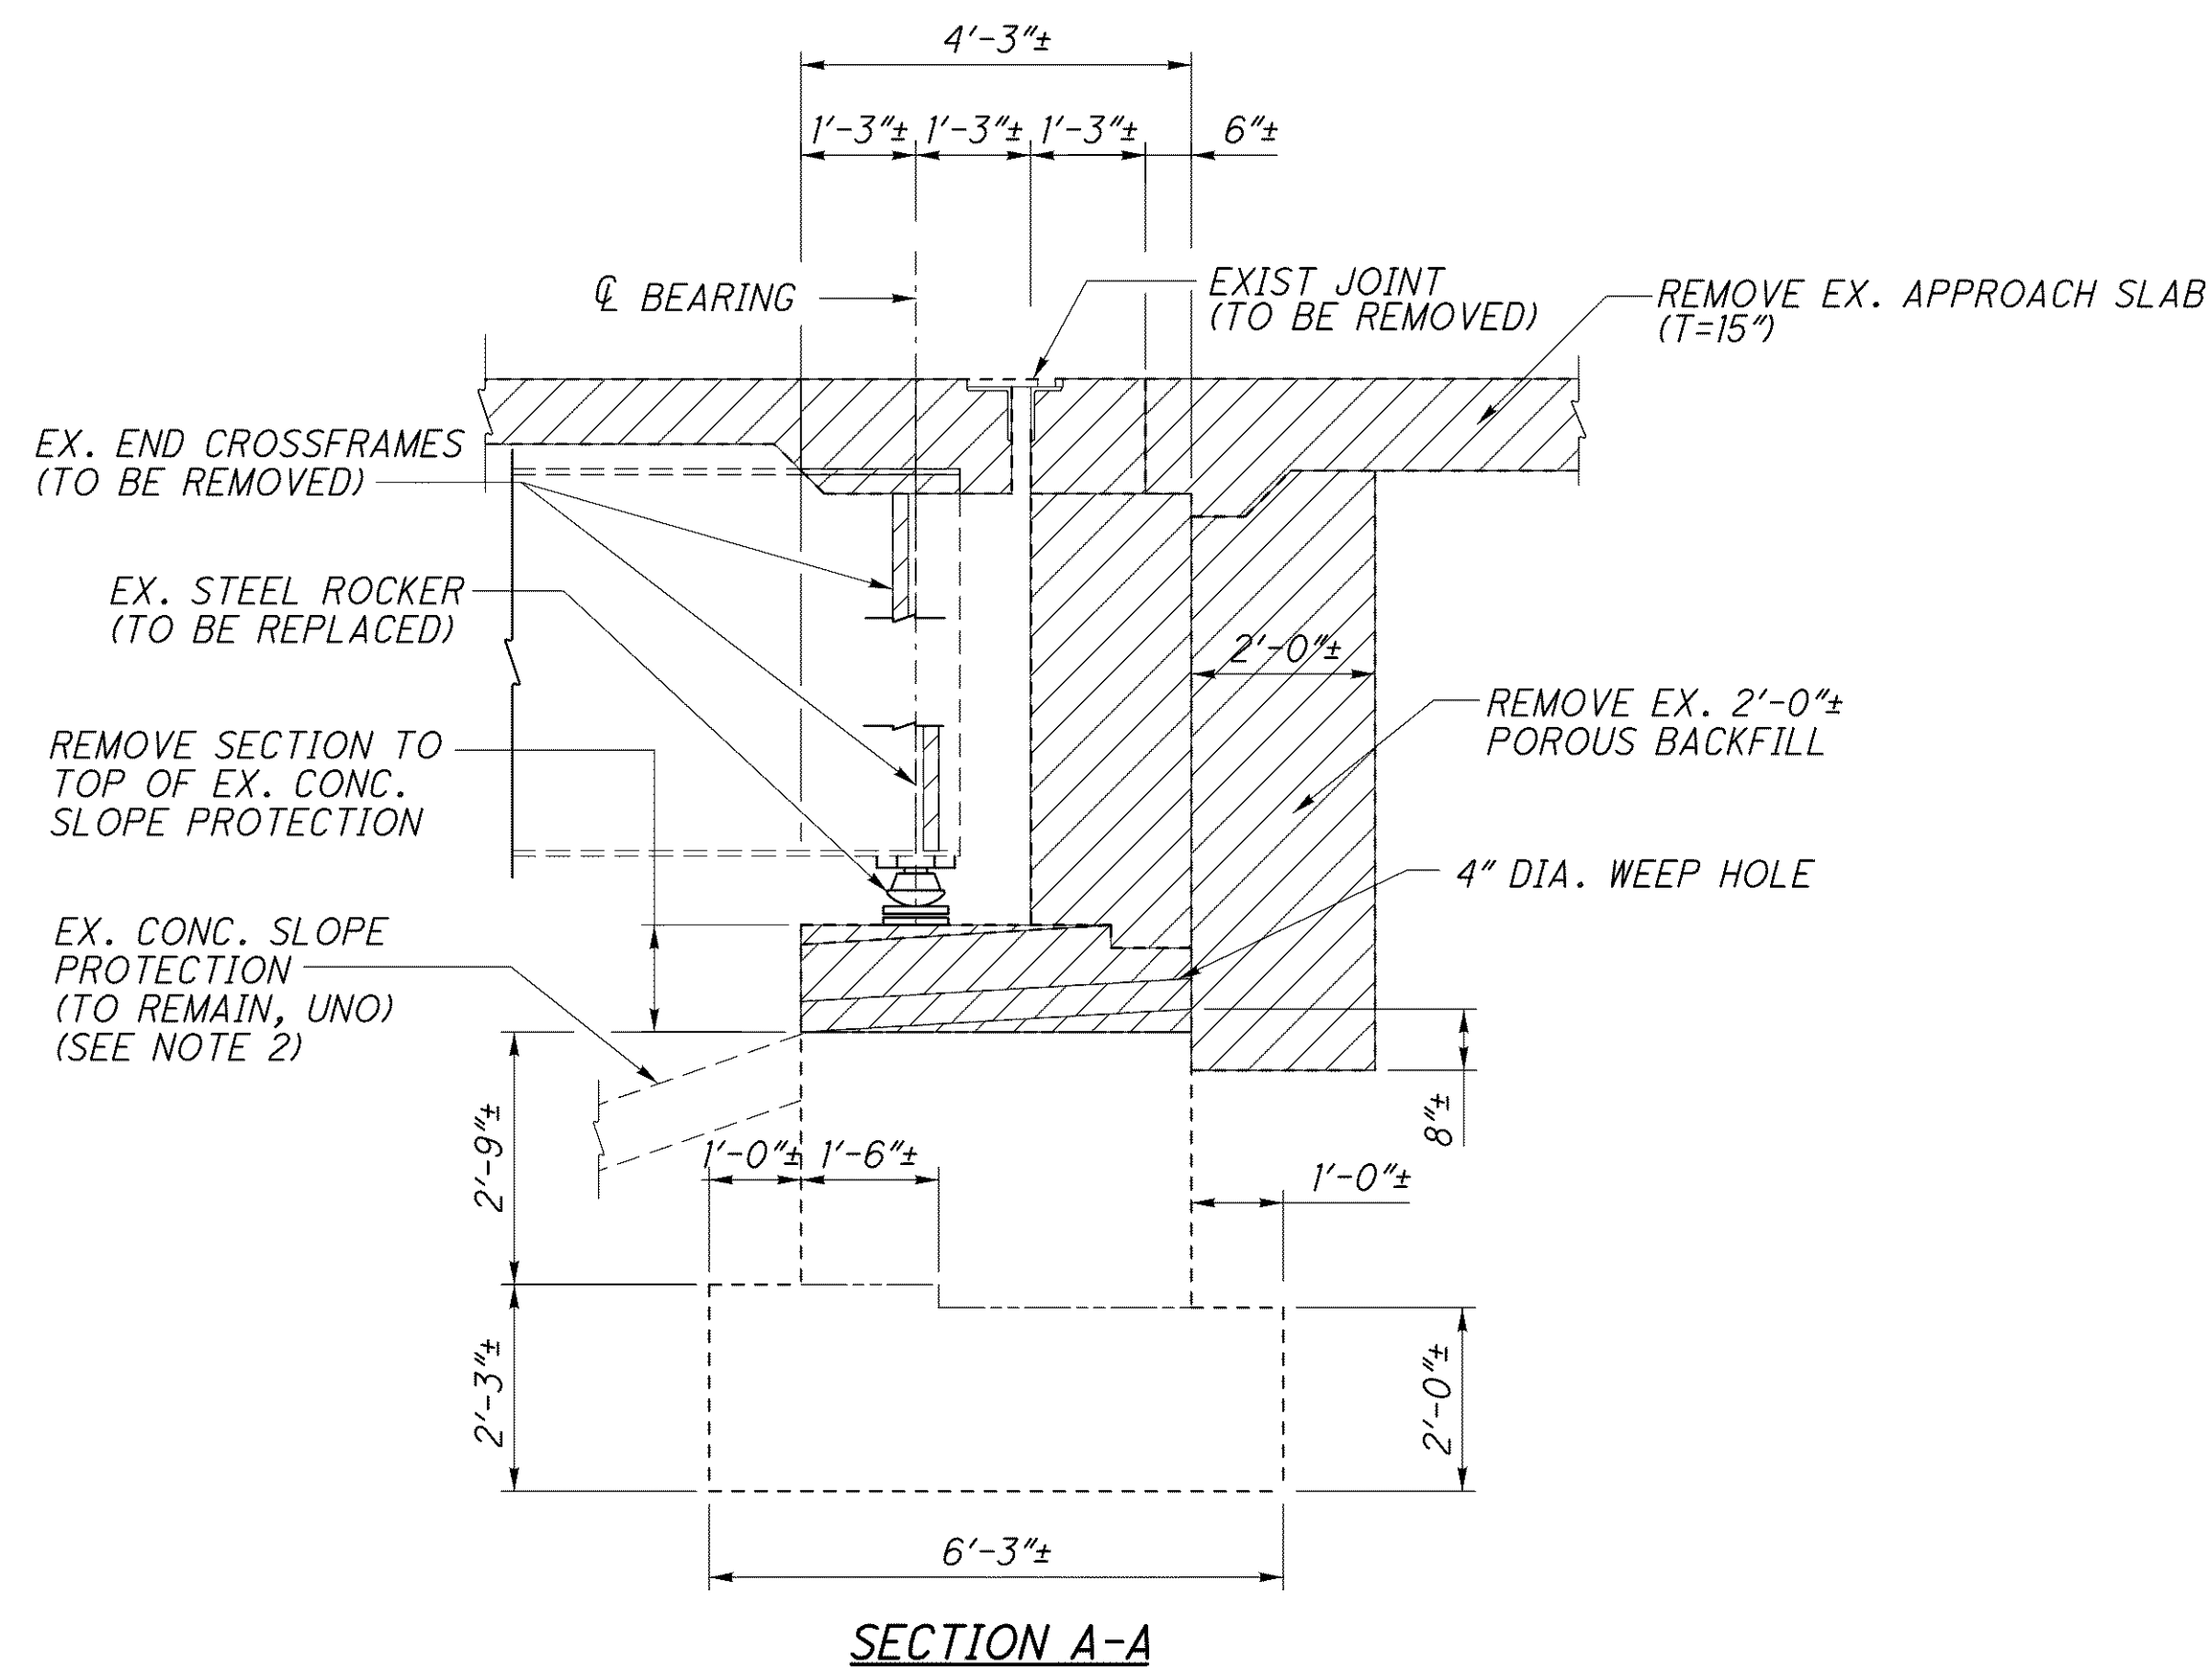


SECTION A-A

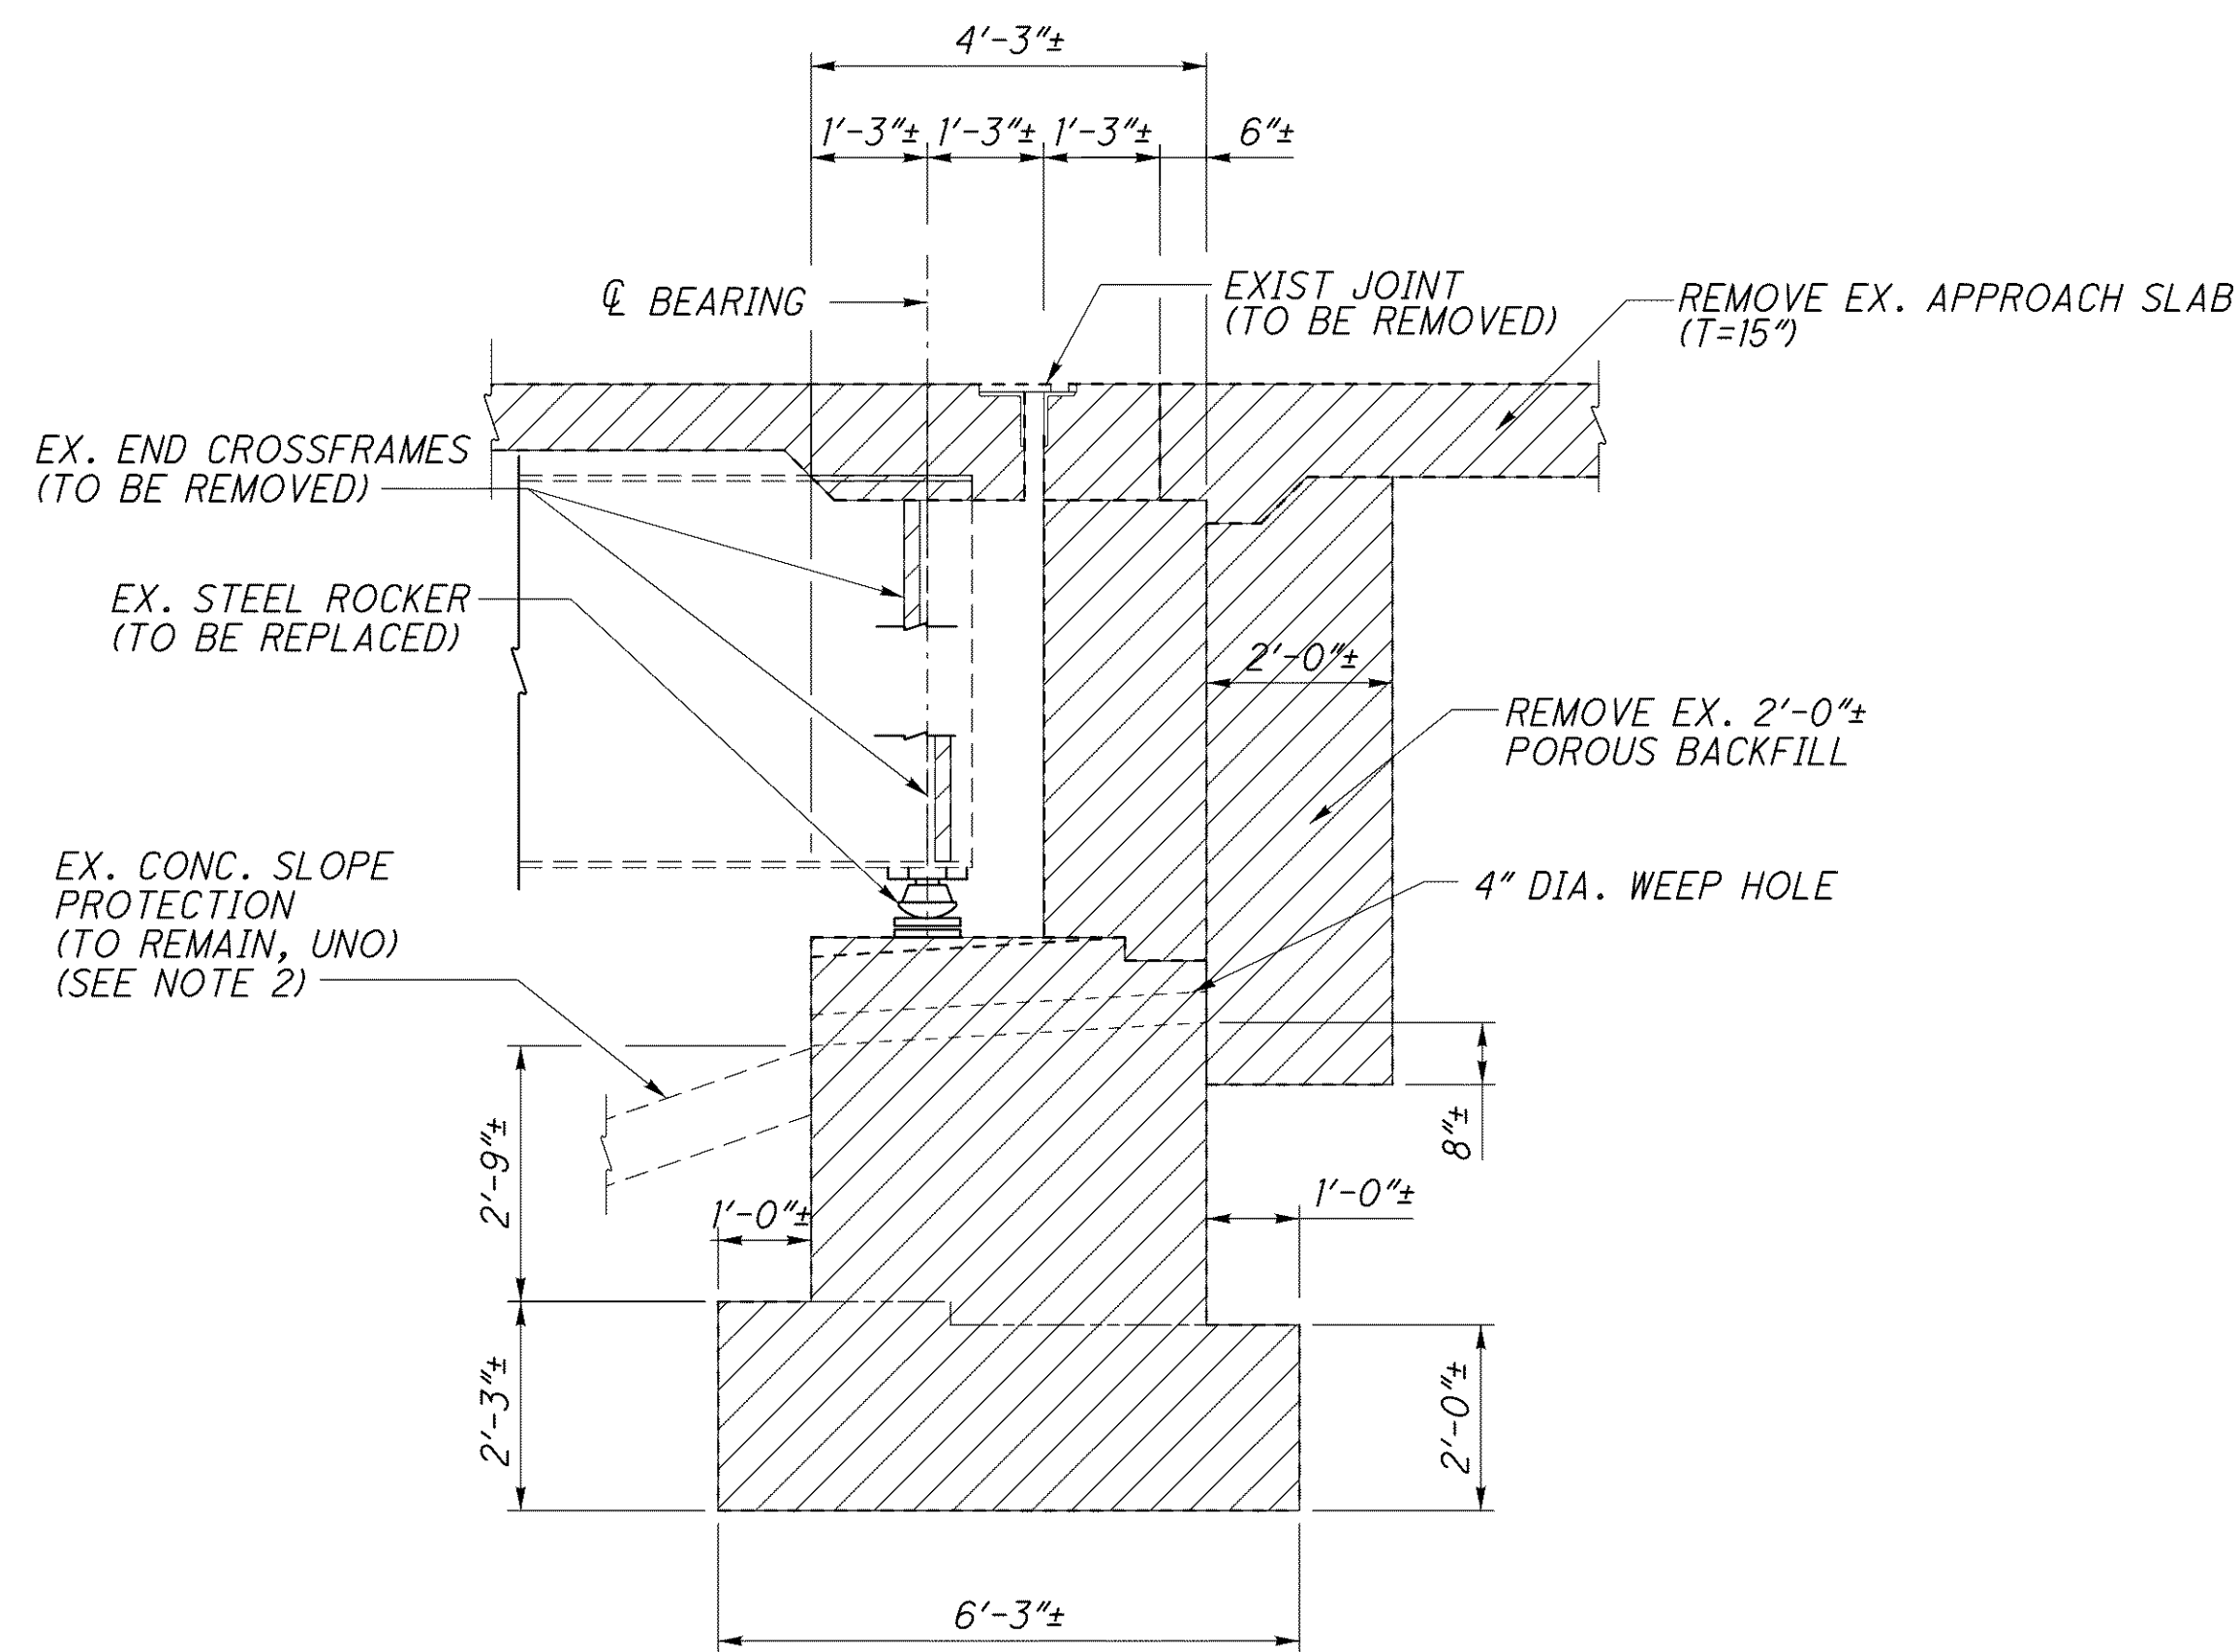

SECTION B-B

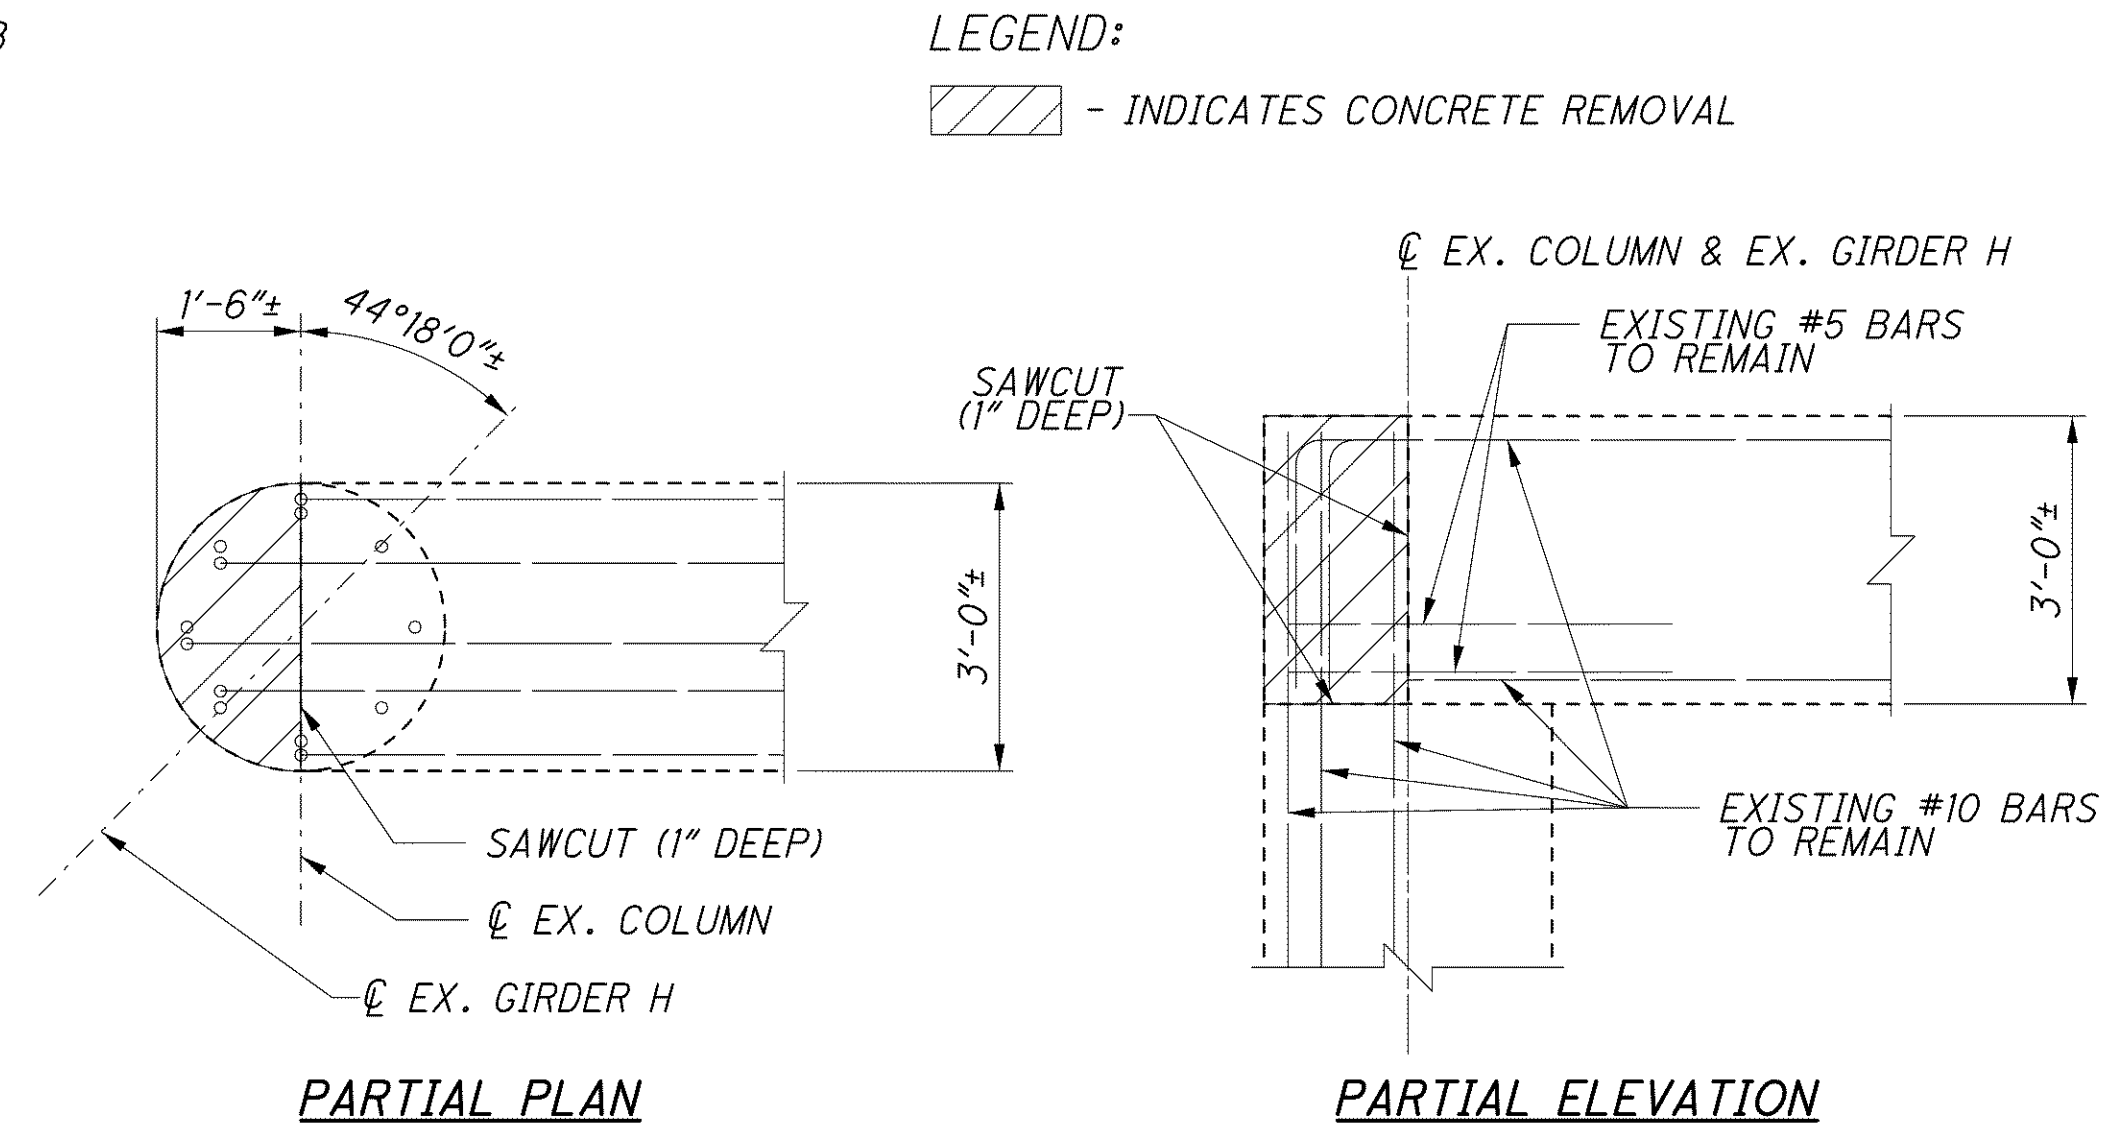

PIER REMOVAL DETAILS (PHASE C)
(TYPICAL BOTH PIERS)
(SEE NOTE 4)

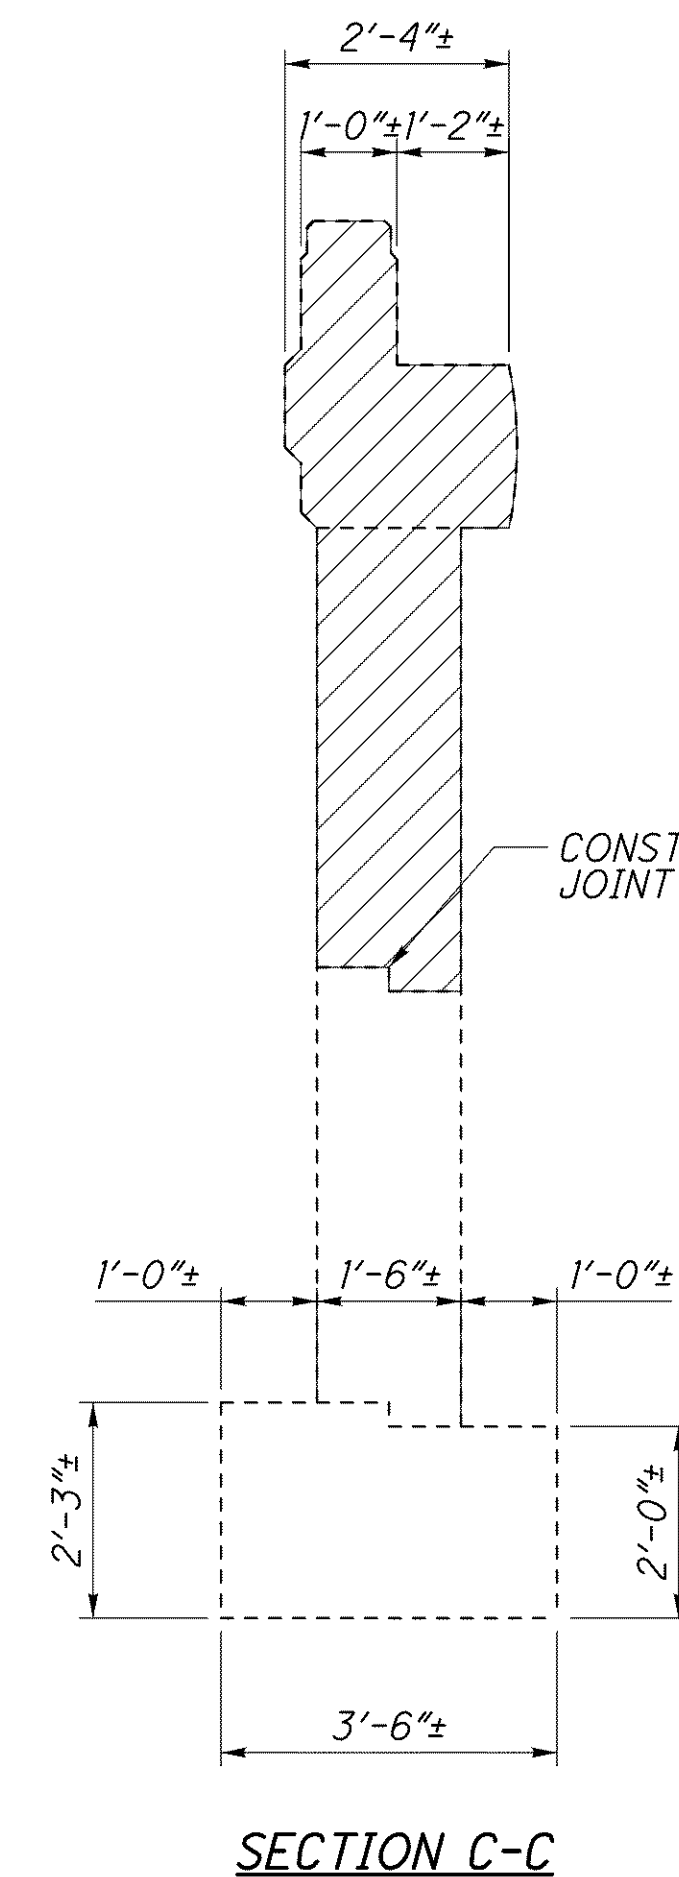

SECTION C-C

- NOTES**
1. FOR PHASED CONSTRUCTION NOTES, SEE SHEETS 8/67 THRU 13/67.
 2. FOR LIMITS OF EXISTING CONCRETE SLOPE PROTECTION REMOVAL AND REPLACEMENT, SEE SHEET 2/67.
 3. FOR LIST OF ABBREVIATIONS, SEE SHEET 4/67.
 4. EX. STEEL ROCKER AND BOLSTER BEARINGS ON PIERS TO BE REPLACED.