


**PLAN**  
 (LEFT FORWARD ABUTMENT DIAPHRAGM)  
 (TOP 4-#8 BARS, BOTTOM 5-#8 BARS, & SHEAR  
 REINFORCING NOT SHOWN FOR CLARITY)

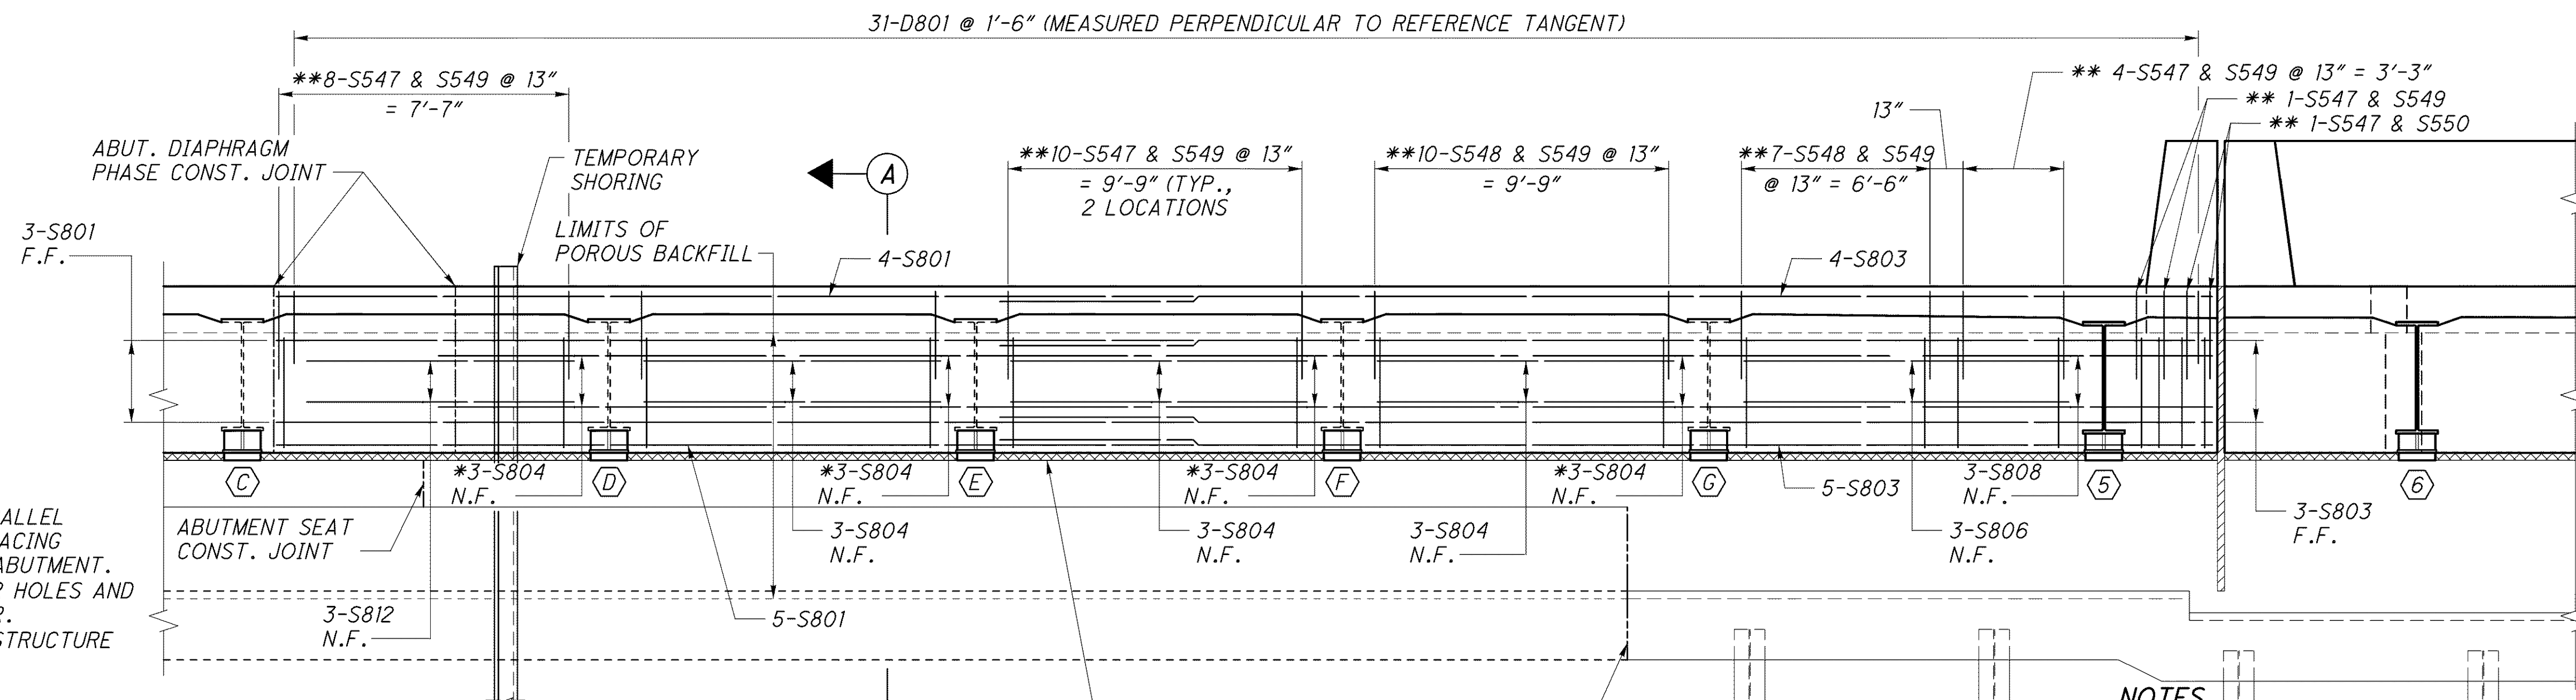

**ELEVATION**  
 (LEFT FORWARD ABUTMENT DIAPHRAGM)

**LEGEND**

- \*\* BARS TO BE PLACED PARALLEL TO  $\phi$  OF GIRDER AND SPACING MEASURED ALONG  $\phi$  OF ABUTMENT.
- \* BAR PLACED THRU GIRDER HOLES AND CENTERED ON  $\phi$  OF GIRDER.
- # COST INCLUDED WITH SUBSTRUCTURE CONCRETE FOR PAYMENT.

**NOTES**

1. FOR REMOVAL DETAILS, SEE SHEET 15/67 AND 16/67.
2. MINIMUM BAR LAPS: #8 BAR = 69".
3. FOR SECTION A-A, SEE SHEET 57/67.
4. FOR PHASE B CONSTRUCTION OF LEFT FORWARD ABUTMENT DIAPHRAGM, SEE SHEET 50/67.
5. FOR ADDITIONAL NOTES, SEE SHEET 55/67.
6. FOR LIST OF ABBREVIATIONS, SEE SHEET 4/67.
7. ALL PHASES REFERENCED ARE TO BE COMPLETED UNDER STAGE 3 SEQUENCE OF CONSTRUCTION, SEE MOT DRAWINGS.

j:\LAK\13486\bridge\LAK002\_0400C\sheets\02\_0400CSD018.dgn 03-JUL-2008 1:48PM lintn