


NOTES

- FOR LEGEND OF ABBREVIATIONS SEE SHEET [4 | 56].
- SCREED ELEVATIONS SHOWN ARE FOR THE DECK SLAB SURFACE PRIOR TO CONCRETE PLACEMENT. ALLOWANCE HAS BEEN MADE FOR ANTICIPATED CALCULATED DEAD LOAD DEFLECTIONS.
- FOR DECK SLAB PLANS AND ADDITIONAL DETAILS AND NOTES, SEE SHEET [42 | 56] AND [44 | 56].
- FOR TRANSVERSE SECTIONS SEE SHEETS [40 | 56] AND [41 | 56].
- FOR FRAMING PLANS SEE SHEETS [29 | 56] AND [30 | 56].

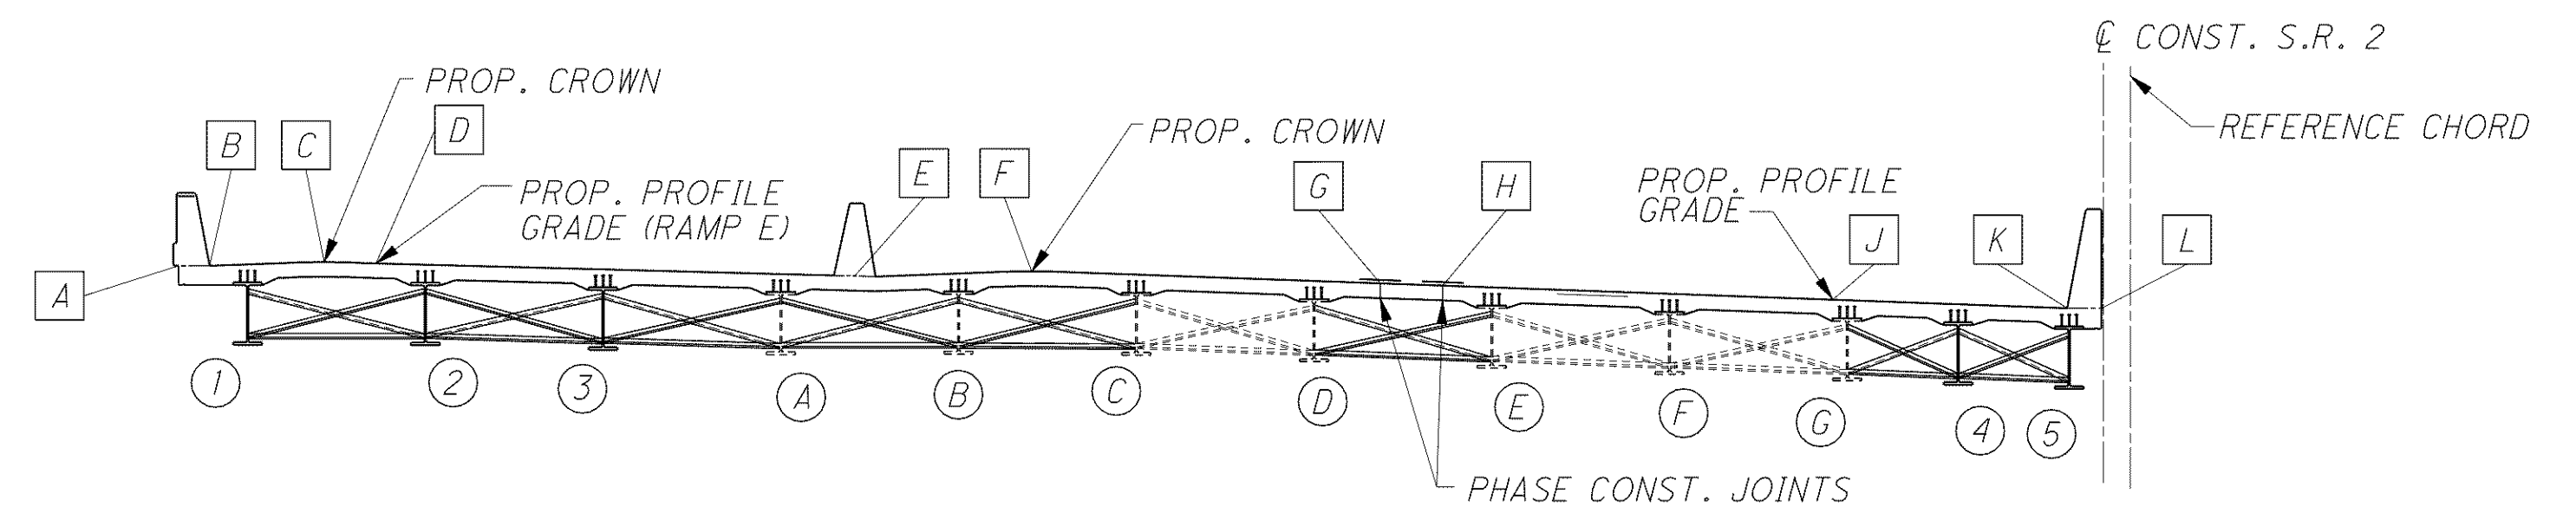

TRANSVERSE SECTION (LEFT STRUCTURE)

SCREED ELEVATION TABLE - LEFT STRUCTURE

		SPAN NO. 1									SPAN NO. 2									SPAN NO. 3								
		R.A.	1/8 PT.	1/4 PT.	3/8 PT.	1/2 PT.	5/8 PT.	3/4 PT.	7/8 PT.	PIER 1	1/8 PT.	SPLICE NO. 1	1/4 PT.	3/8 PT.	1/2 PT.	5/8 PT.	3/4 PT.	SPLICE NO. 2	7/8 PT.	PIER 2	1/8 PT.	1/4 PT.	3/8 PT.	1/2 PT.	5/8 PT.	3/4 PT.	7/8 PT.	F.A.
PT. A	SCREED EL.	607.59	607.66	607.72	607.77	607.82	607.86	607.90	607.94	607.99	608.06	608.10	608.14	608.21	608.28	608.33	608.38	608.40	608.42	608.46	608.51	608.56	608.62	608.68	608.72	608.77	608.80	608.84
PT. B	SCREED EL.	607.59	607.65	607.71	607.77	607.82	607.86	607.90	607.94	607.98	608.05	608.09	608.13	608.21	608.28	608.33	608.37	608.39	608.41	608.46	608.50	608.56	608.62	608.67	608.72	608.76	608.80	608.83
PT. C	SCREED EL.	607.79	607.86	607.92	607.97	608.02	608.06	608.10	608.14	608.18	608.26	608.30	608.33	608.41	608.48	608.53	608.57	608.59	608.61	608.66	608.71	608.77	608.82	608.88	608.93	608.97	609.01	609.04
PT. D	SCREED EL.	607.69	607.76	607.82	607.88	607.93	607.97	608.00	608.04	608.09	608.16	608.20	608.24	608.31	608.38	608.43	608.47	608.49	608.51	608.56	608.61	608.67	608.73	608.79	608.84	608.88	608.91	608.94
PT. E	SCREED EL.	607.79	606.85	606.92	606.97	607.02	607.06	607.10	607.14	607.18	607.25	607.29	607.32	607.40	607.46	607.52	607.56	607.59	607.61	607.66	607.71	607.77	607.83	607.89	607.93	607.98	608.01	608.04
PT. F	SCREED EL.	607.05	607.11	607.18	607.23	607.28	607.32	607.36	607.40	607.44	607.52	607.56	607.59	607.66	607.72	607.78	607.83	607.85	607.87	607.92	607.98	608.03	608.09	608.15	608.20	608.24	608.27	608.31
PT. G	SCREED EL.	606.39	606.45	606.52	606.57	606.62	606.66	606.70	606.74	606.79	606.85	606.89	606.93	607.00	607.07	607.12	607.17	607.19	607.21	607.27	607.32	607.38	607.44	607.49	607.54	607.58	607.62	607.65
PT. H	SCREED EL.	606.27	606.33	606.39	606.45	606.49	606.54	606.58	606.62	606.67	606.73	606.77	606.81	606.88	606.94	607.00	607.05	607.08	607.10	607.15	607.20	607.26	607.31	607.37	607.42	607.46	607.50	607.53
PT. J	SCREED EL.	606.53	605.59	605.65	605.71	605.76	605.80	605.84	605.88	605.93	606.00	606.04	606.07	606.14	606.21	606.26	606.31	606.33	606.36	606.42	606.47	606.52	606.58	606.64	606.69	606.73	606.77	606.80
PT. K	SCREED EL.	605.08	605.15	605.21	605.26	605.31	605.36	605.40	605.44	605.49	605.55	605.59	605.62	605.69	605.76	605.81	605.87	605.89	605.92	605.97	606.03	606.08	606.14	606.19	606.24	606.29	606.33	606.36
PT. L	SCREED EL.	605.08	605.14	605.20	605.26	605.31	605.35	605.39	605.44	605.48	605.55	605.59	605.62	605.69	605.75	605.81	605.86	605.89	605.91	605.97	606.02	606.08	606.14	606.19	606.24	606.28	606.32	606.36
		SPAN NO. 1									SPAN NO. 2									SPAN NO. 3								
		R.A.	1/8 PT.	1/4 PT.	3/8 PT.	1/2 PT.	5/8 PT.	3/4 PT.	7/8 PT.	PIER 1	1/8 PT.	SPLICE NO. 1	1/4 PT.	3/8 PT.	1/2 PT.	5/8 PT.	3/4 PT.	SPLICE NO. 2	7/8 PT.	PIER 2	1/8 PT.	1/4 PT.	3/8 PT.	1/2 PT.	5/8 PT.	3/4 PT.	7/8 PT.	F.A.
BM. 1	SCREED EL.	607.61	607.69	607.76	607.82	607.87	607.91	607.95	607.99	608.04	608.12	608.16	608.20	608.28	608.35	608.40	608.44	608.46	608.47	608.51	608.56	608.61	608.67	608.72	608.76	608.80	608.82	608.85
BM. 2	SCREED EL.	607.61	607.68	607.74	607.79	607.84	607.87	607.91	607.94	607.98	608.06	608.10	608.14	608.23	608.30	608.35	608.40	608.42	608.44	608.49	608.55	608.62	608.69	608.76	608.81	608.86	608.90	608.94
BM. 3	SCREED EL.	607.28	607.34	607.40	607.46	607.50	607.54	607.57	607.60	607.65	607.72	607.76	607.81	607.89	607.96	608.02	608.06	608.08	608.10	608.16	608.22	608.28	608.35	608.42	608.48	608.52	608.56	608.60
BM. A	SCREED EL.	606.94	607.00	607.06	607.12	607.16	607.21	607.25	607.28	607.31	607.39	607.43	607.47	607.54	607.61	607.67	607.72	607.75	607.77	607.82	607.89	607.96	608.02	608.08	608.13	608.18	608.22	608.26
BM. B	SCREED EL.	606.94	607.01	607.07	607.13	607.18	607.23	607.28	607.31	607.34	607.43	607.46	607.50	607.57	607.63	607.68	607.73	607.75	607.77	607.80	607.86	607.92	607.97	608.01	608.05	608.08	608.11	608.13
BM. C	SCREED EL.	606.87	606.93	606.99	607.04	607.09	607.13	607.17	607.21	607.24	607.32	607.35	607.39	607.46	607.53	607.59	607.64	607.67	607.69	607.74	607.81	607.88	607.94	607.99	608.05	608.09	608.14	608.18
BM. D	SCREED EL.	606.54	606.60	606.66	606.71	606.76	606.80	606.84	606.87	606.90	606.98	607.02	607.06	607.13	607.19	607.25	607.31	607.34	607.36	607.40	607.47	607.54	607.60	607.66	607.71	607.76	607.80	607.84
BM. E	SCREED EL.	606.20	606.27	606.32	606.37	606.42	606.46	606.50	606.54	606.57	606.65	606.69	606.72	606.79	606.86	606.92	606.97	607.00	607.02	607.06	607.13	607.20	607.26	607.32	607.37	607.42	607.46	607.50
BM. F	SCREED EL.	605.87	605.93	605.99	606.04	606.09	606.13	606.17	606.20	606.23	606.31	606.35	606.39	606.46	606.52	606.58	606.63	606.66	606.68	606.73	606.80	606.86	606.92	606.98	607.03	607.08	607.12	607.16
BM. G	SCREED EL.	605.54	605.60	605.65	605.70	605.75	605.79	605.83	605.86	605.90	605.97	606.01	606.05	606.11	606.18	606.24	606.29	606.32	606.34	606.39	606.46	606.52	606.58	606.64	606.69	606.73	606.78	606.82
BM. 4	SCREED EL.	605.33	605.39	605.44	605.49	605.54	605.57	605.61	605.64	605.69	605.76	605.80	605.83	605.91	605.97	606.03	606.08	606.10	606.12	606.18	606.23	606.30	606.36	606.42	606.48	606.52	606.57	606.61
BM. 5	SCREED EL.	605.12	605.18	605.24	605.29	605.33	605.37	605.40	605.44	605.48	605.55	605.59	605.63	605.70	605.77	605.82	605.87	605.90	605.92	605.97	606.03	606.09	606.15	606.21	606.27	606.32	606.36	606.40

C:\Project\CV000048A001\Drawing\LAK\13486\bridge\LAK002_0530L_sheets\002_0530SCD005.dgn 6/24/2008 5:12:34 PM mbachter